



RIGHT SIDE CLADDING

ITEM NO	LENGTH (mm)	HEIGHT (mm)
101 /	+ 2170 -25	2410 +125
105 /	+ 2180 -25	2410 -125
109 /	+ 2180 -25	2420 -125
119 /	+ 2170 -25	2410 -125
132 /	+ 2130 -25	2420 -125
✓ 127 /	+ 2200 -25	2410 -125
131 /	+ 2190 -25	2420 -125
124 /	+ 2160 -25	2420 -125
120 /	+ 2170 -25	2420 -125
116 /	+ 2200 -25	2420 -125
✓ 112 /	+ 2160 -25	2420 -125
102 /	+ 2155 -25	2420 -125
106 /	2220 -25	2420 -125

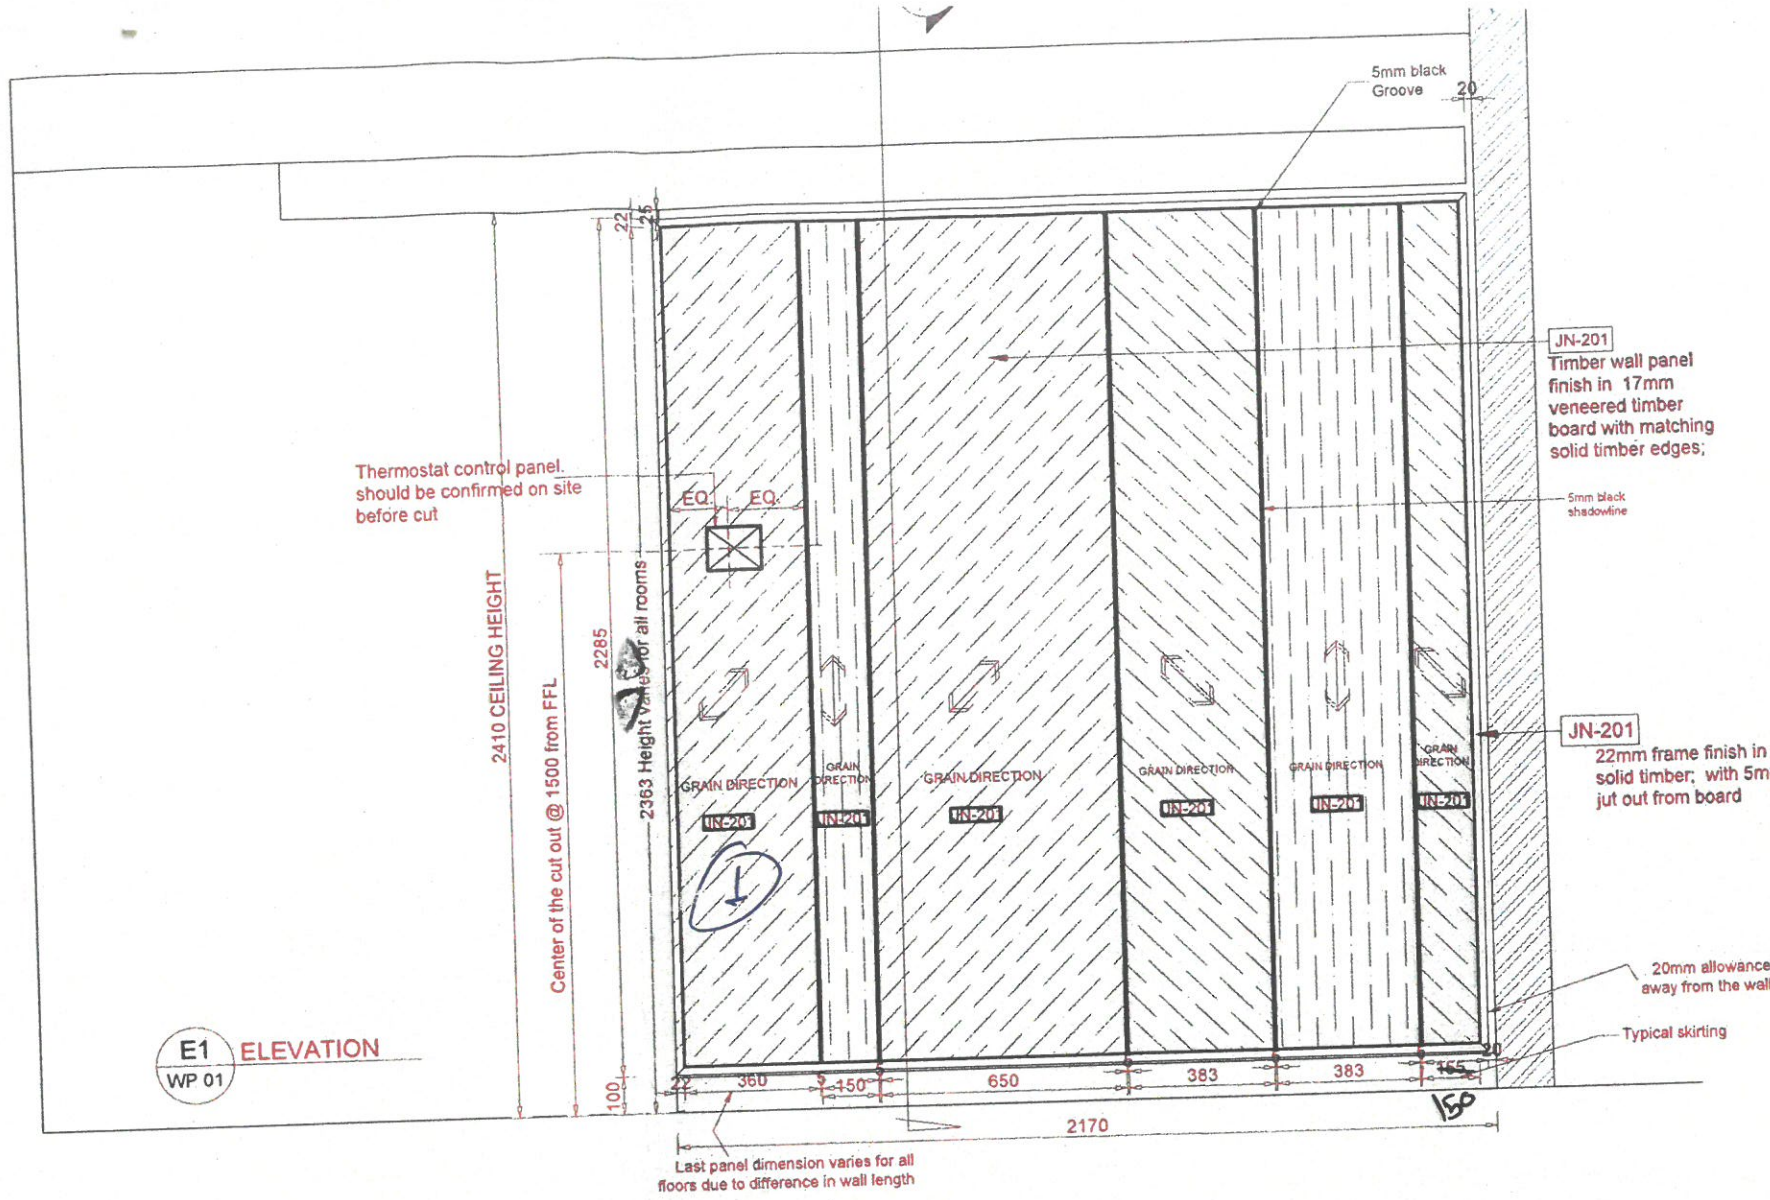

Cladding Position : Right side (Quantity : 13) (Face wall cladding)
 Note : Site dimension varies from room to room on the first floor

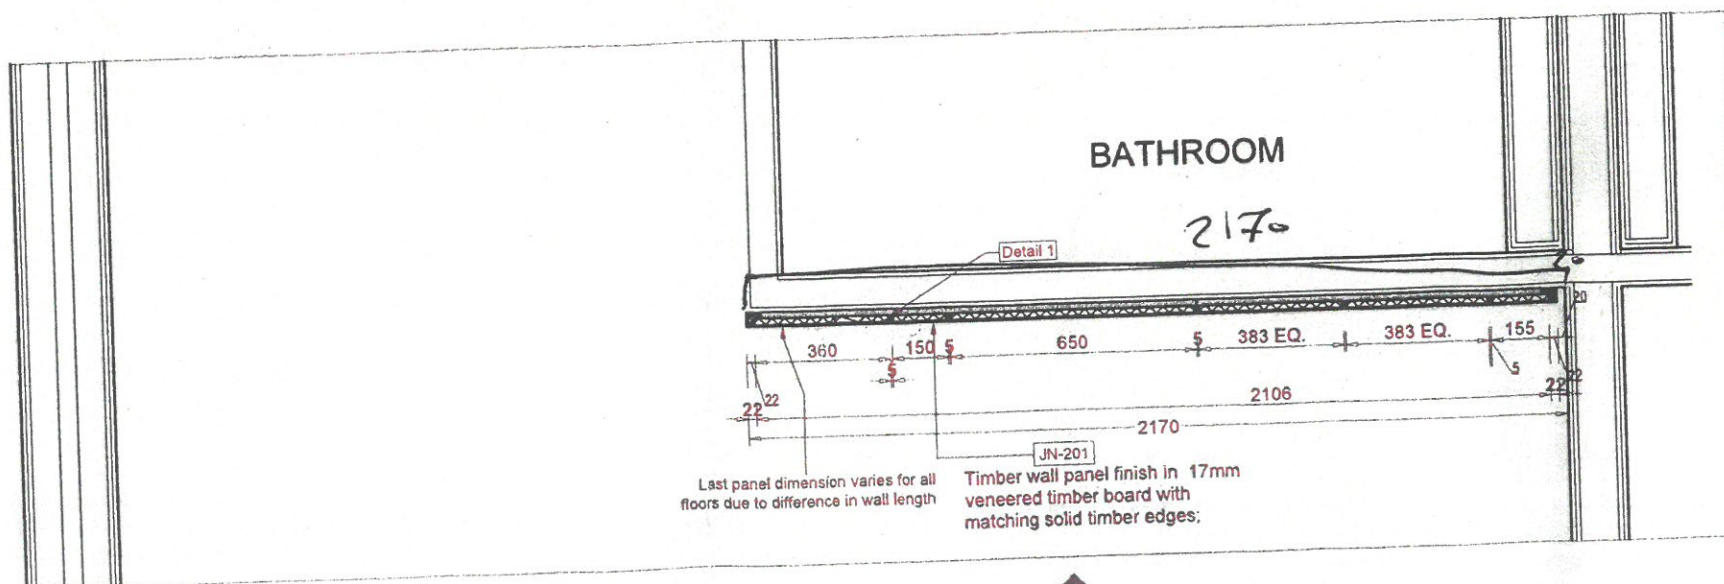

FIRST FLOOR PLAN


WOODstyles
 afao afao afao IFC
 www.wood-styles.com
 Copyright of designs shown herein is retained by this office. Authority is required for any reproduction. © Copyright Wood-styles Ltd.
 Nigeria, Lagos +234 80 9037 9888
 Email: info@wood-styles.com

Project
Hyatt Regency Hotel
 NG-Lagos-Ikeja
 Owner
 Date 27-11-2023 Description A FOR PRODUCTION

For Production
 Project No. : NG23 - Hyatt Regency Ho
 Scale : A1 = 1 : 5 , A3 = 1 : 10
 Drawn by : Dami , Peace
 Checked : Kinan
 Cad File : WS-DS-SD-WL-LHH-001
 Sheet title
STD room wall panel
 Right side-Shop Drawing
Floor 1
 Dwg No. WP 01 No.


RIGHT SIDE CLADDING

ITEM NO	LENGTH (mm)	HEIGHT (mm)
101	2170	2410
105	2180	2410
109	2180	2420
119	2170	2410
132	2130	2420
127	2200	2410
131	2190	2420
124	2160	2420
120	2175	2420
116	2200	2420
112 ✓	2160	2420
102	2155	2420
106	2220	2420

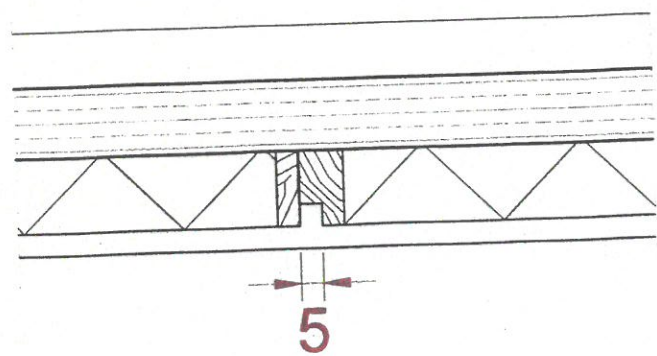

D1 Detail 1
WP 01

FIRST FLOOR PLAN

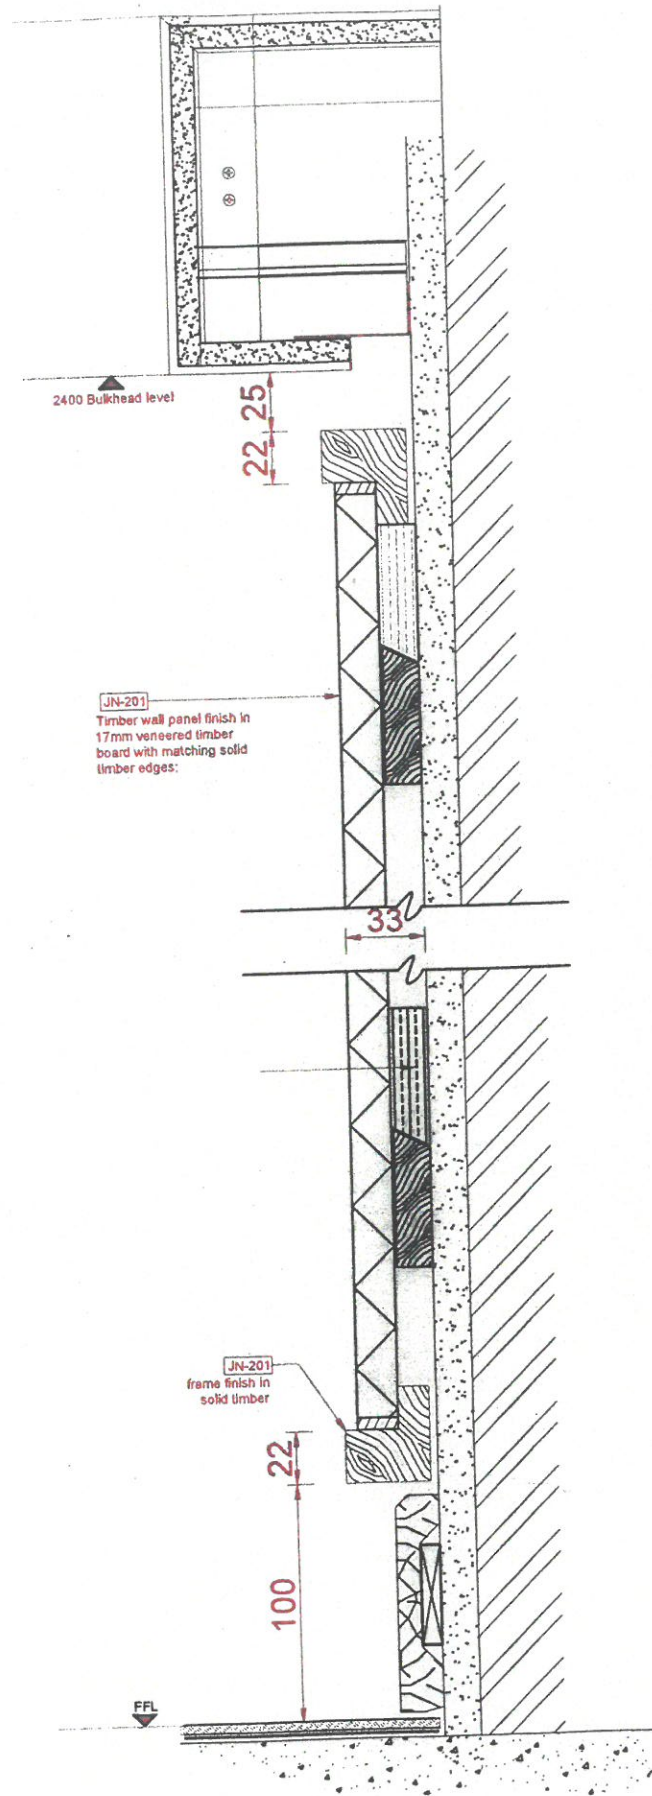

SC1 SECTION
WP 01

WOODS
afago afago afago IFC

www.wood-styles.com

Copyright of designs shown herein is retained by this office. Authority is required for any reproduction. © Copyright Wood-styles Ltd.

Nigeria, Lagos +234 80 9037 9888
Email: info@wood-styles.com

Project
**Hyatt Regency Hotel
NG-Lagos-Ikeja**

Owner

Date 27-11-2023 Description A FOR PRODUCTION

For Production

Project No. : NG23 - Hyatt Regency H
Scale : A1 = 1 : 5, A3 = 1 : 10
Drawn by : Dami, Peace
Checked : Kinan
Cad File : WS-DS-SD-WL-LHH-001

Sheet title
**STD room wall panel
Right side-Shop Drawing
Floor 1**

Dwg No. **WP 02** No.