



LEGEND - LEFT SIDE CLADDING


ROOM NO	LENGHT	HEIGHT
103	2180	2420
107	2170	2420
121	2170	2410
129	2170	2420
133	2170	2420
130	2180	2430
122	2180	2410
118	2180	2410
114	2180	2410
110	2180	2410
108	2200	2410
104	2195	2410

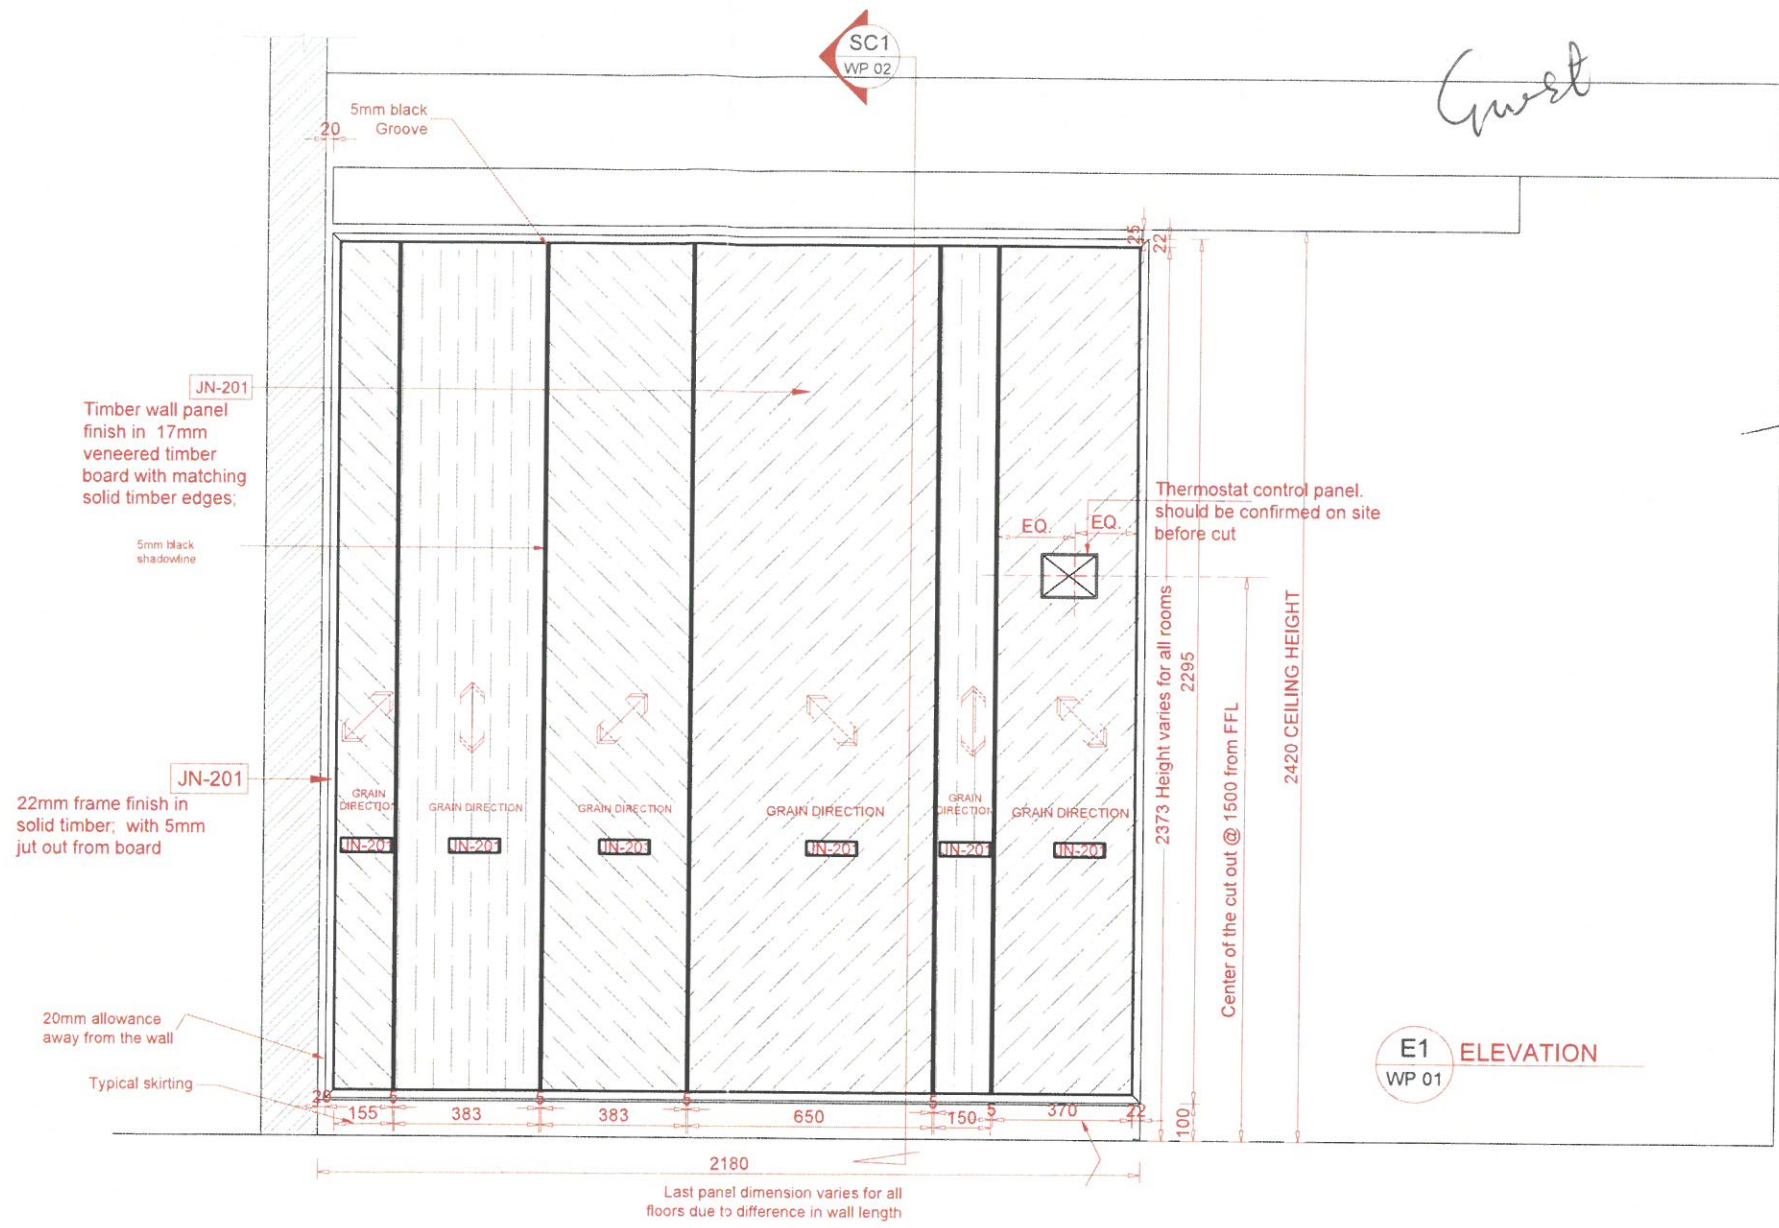

Cladding Position : Left side (Quantity : 12) (Face wall cladding)
 Note : Site dimension varies from room to room on the first floor

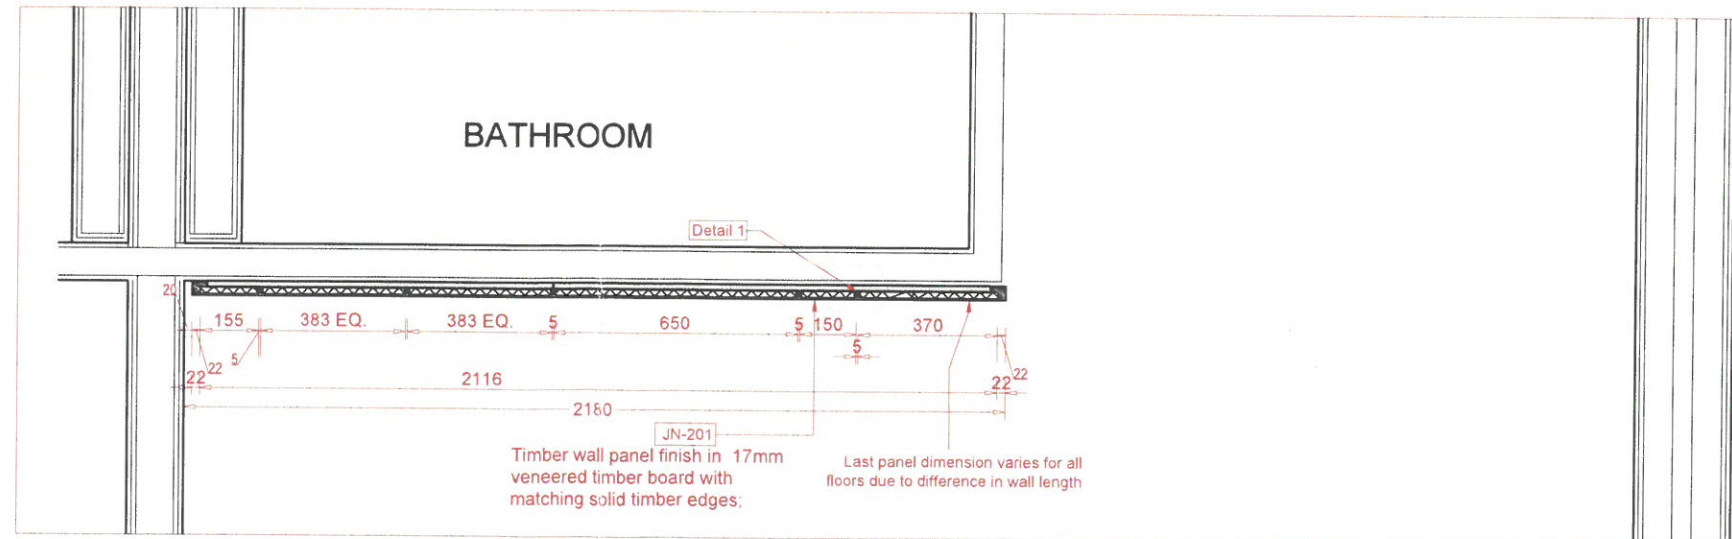

FIRST FLOOR PLAN

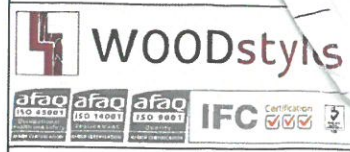

www.wood-styles.com
 Copyright of designs shown herein is retained by this office. Authority is required for any reproduction. © Copyright Wood-styles Ltd.
 Nigeria, Lagos +234 80 9037 9888
 Email: info@wood-styles.com

Project
 Hyatt Regency Hotel
 NG-Lagos-Ikeja
 Owner

Date 27 - 11 - 2023 Description A FOR PRODUCTION

For Production

Project No. : NG23 - Hyatt Regency Hotel
 Scale : A1 = 1 : 5, A3 = 1 : 10
 Drawn by : Dami, Peace
 Checked : Kinan
 Cad File : WS-DS-SD-WL-LHH-001

Sheet title
 STD room wall panel
 Left side-Shop Drawing
 Floor 1

Dwg No. WP 01 No. A