



RIGHT SIDE CLADDING


ITEM NO	LENGTH (mm)	HEIGHT (mm)
201	2200	2420
205	2165	2420
209	2170	2410
219	2165	2420
✓225	2170	2410
✓232	2185	2425
224	2155	2420
✓220	2200	2420
✓216	2205	2425
212	2170	2420
202	2130	2410

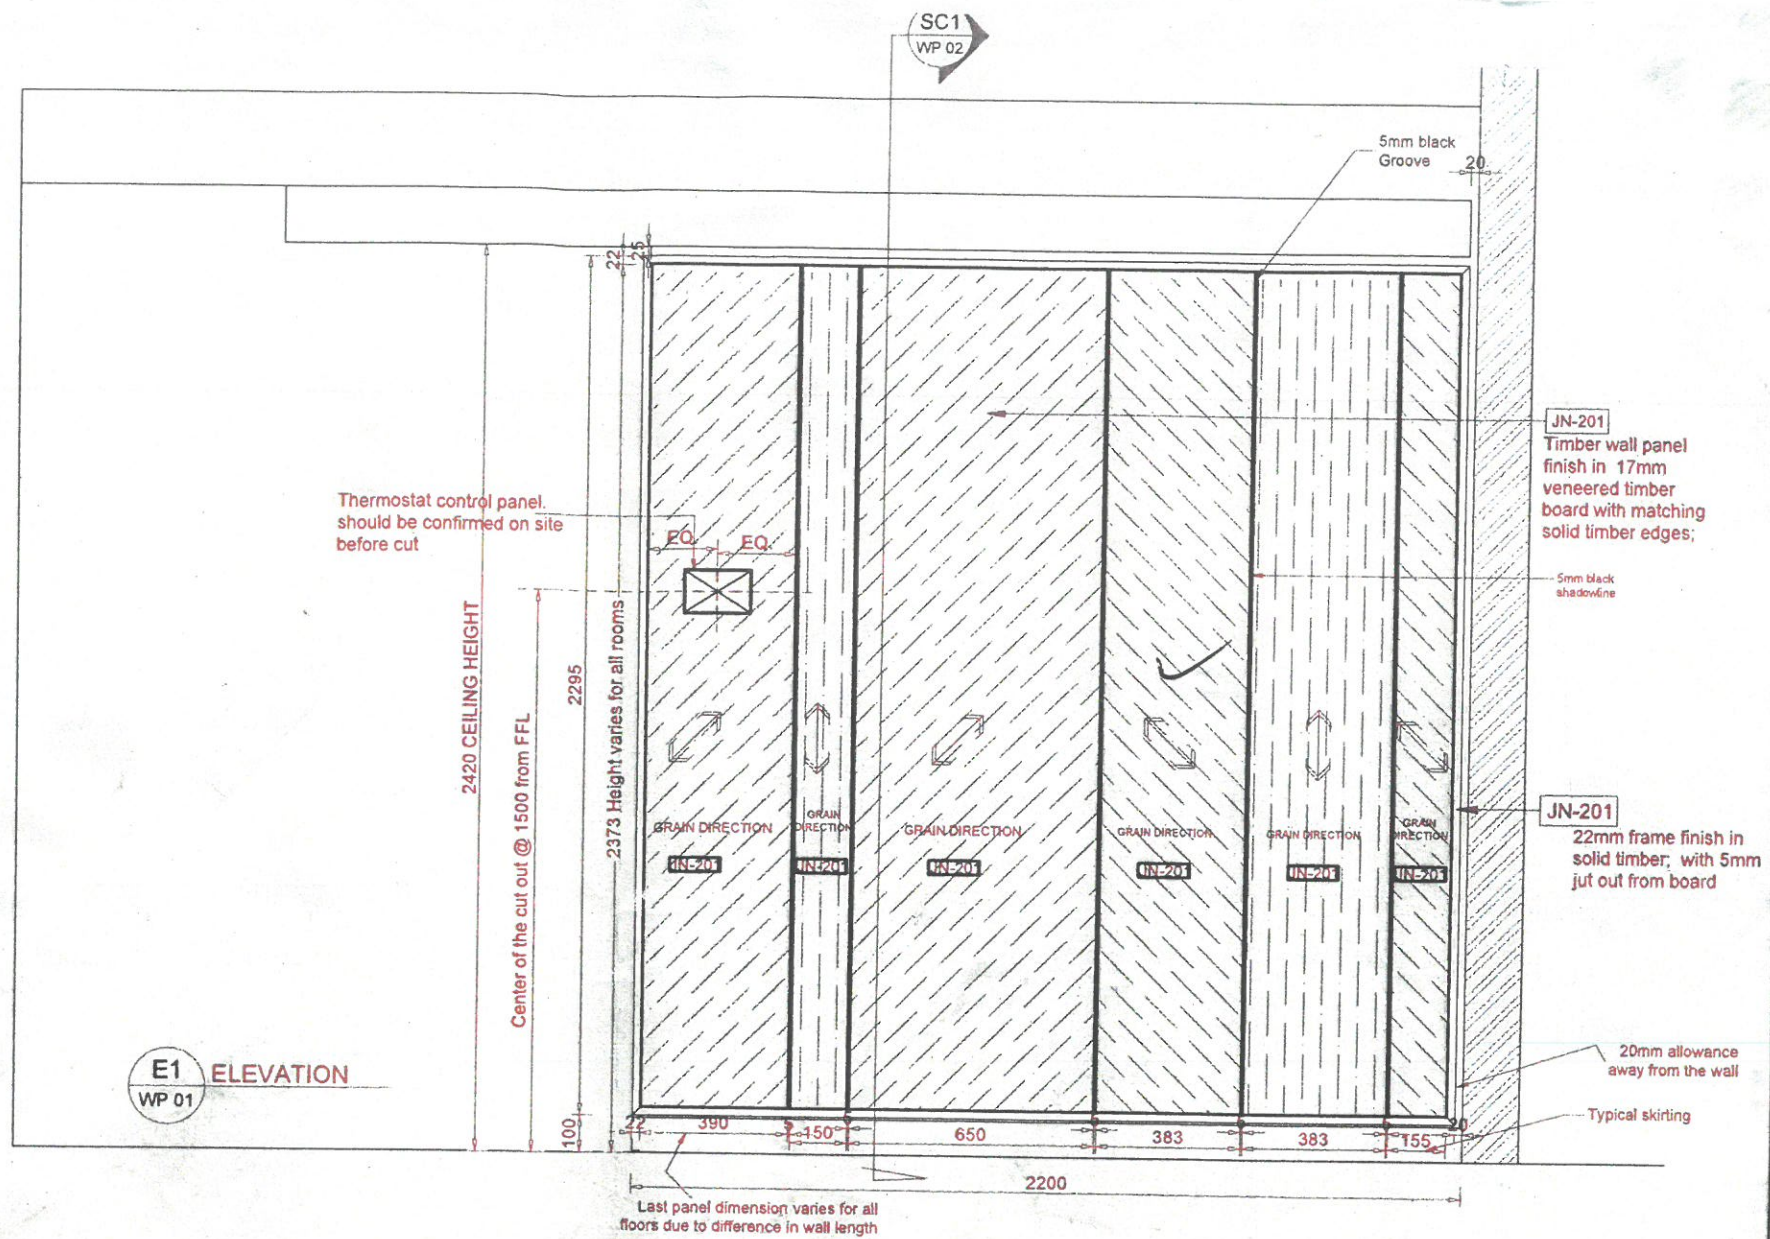

Cladding Position : Right side (Quantity : 11) (Face wall cladding)
 Note : Site dimension varies from room to room on the first floor

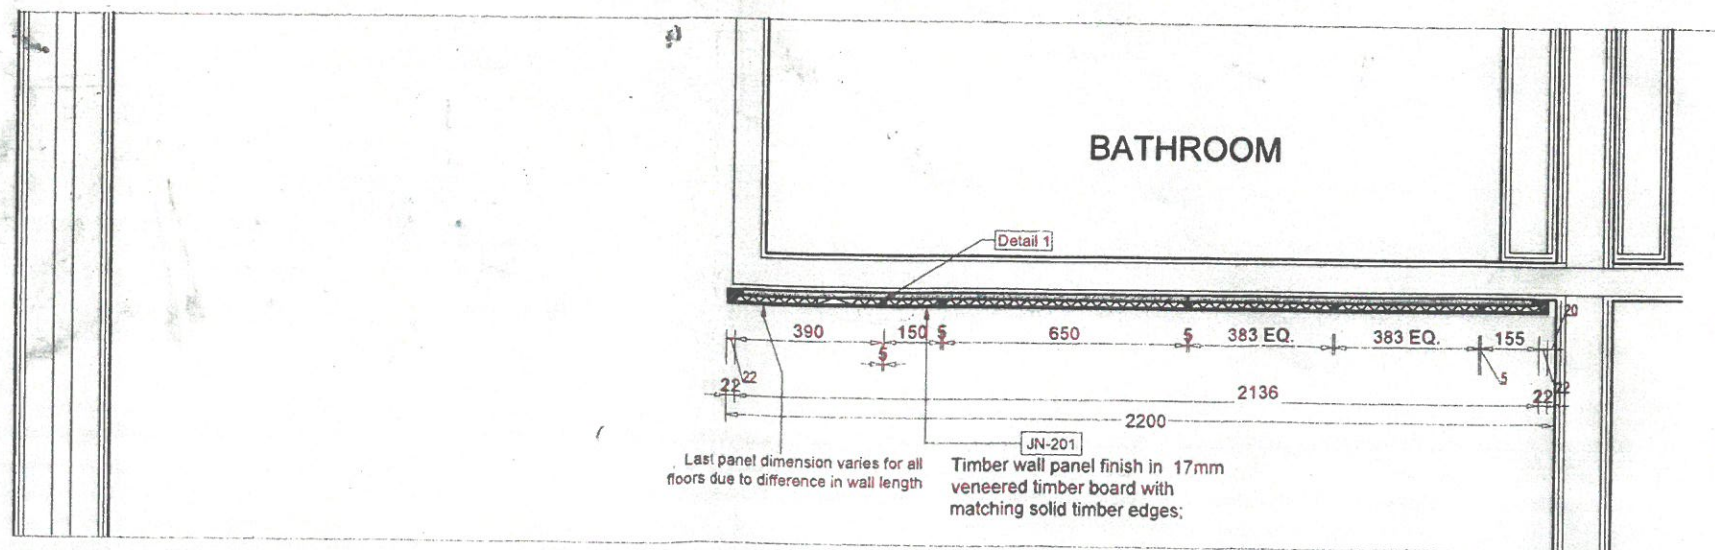

SECOND FLOOR PLAN

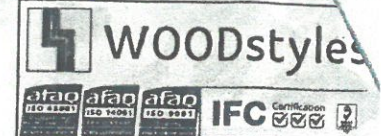

www.wood-styles.com
 Copyright of designs shown herein is retained by this office. Authority is required for any reproduction. © Copyright Wood-styles Ltd.
 Nigeria, Lagos +234 80 9037 9888
 Email: info@wood-styles.com

Project
 Hyatt Regency Hotel
 NG-Lagos-Ikeja
 Owner

Date 27-11-2023 Description A FOR PRODUCTION

For Production


Project No. : NG23 - Hyatt Regency Hotel
 Scale : A1 = 1 : 5, A3 = 1 : 10
 Drawn by : Dami, Peace
 Checked : Kinan
 Cad File : WS-DS-SD-WL-LHH-001

Sheet title
 STD room wall panel
 Right side-Shop Drawing
 Floor 2

Dwg No. WP 01 No. A


RIGHT SIDE CLADDING

ITEM NO	LENGHT (mm)	HEIGHT (mm)
201	2200	2420
205	2165	2420
209	2170	2410
219	2165	2420
225	2175	2410
232 ✓	2185	2425
224	2155	2420
220 ✓	2200	2420
216 ✓	2205	2425
212	2170	2420
202	2130	2410

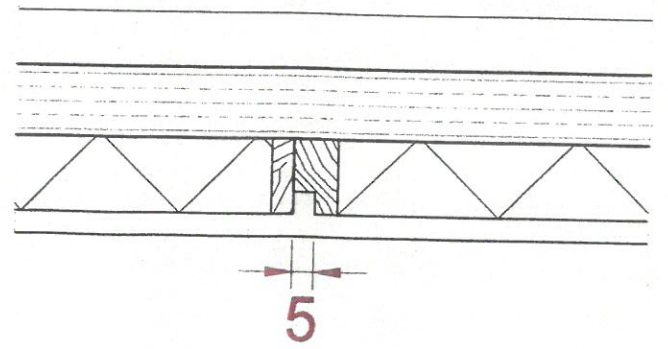


D1 Detail 1
WP 01

SECOND FLOOR PLAN

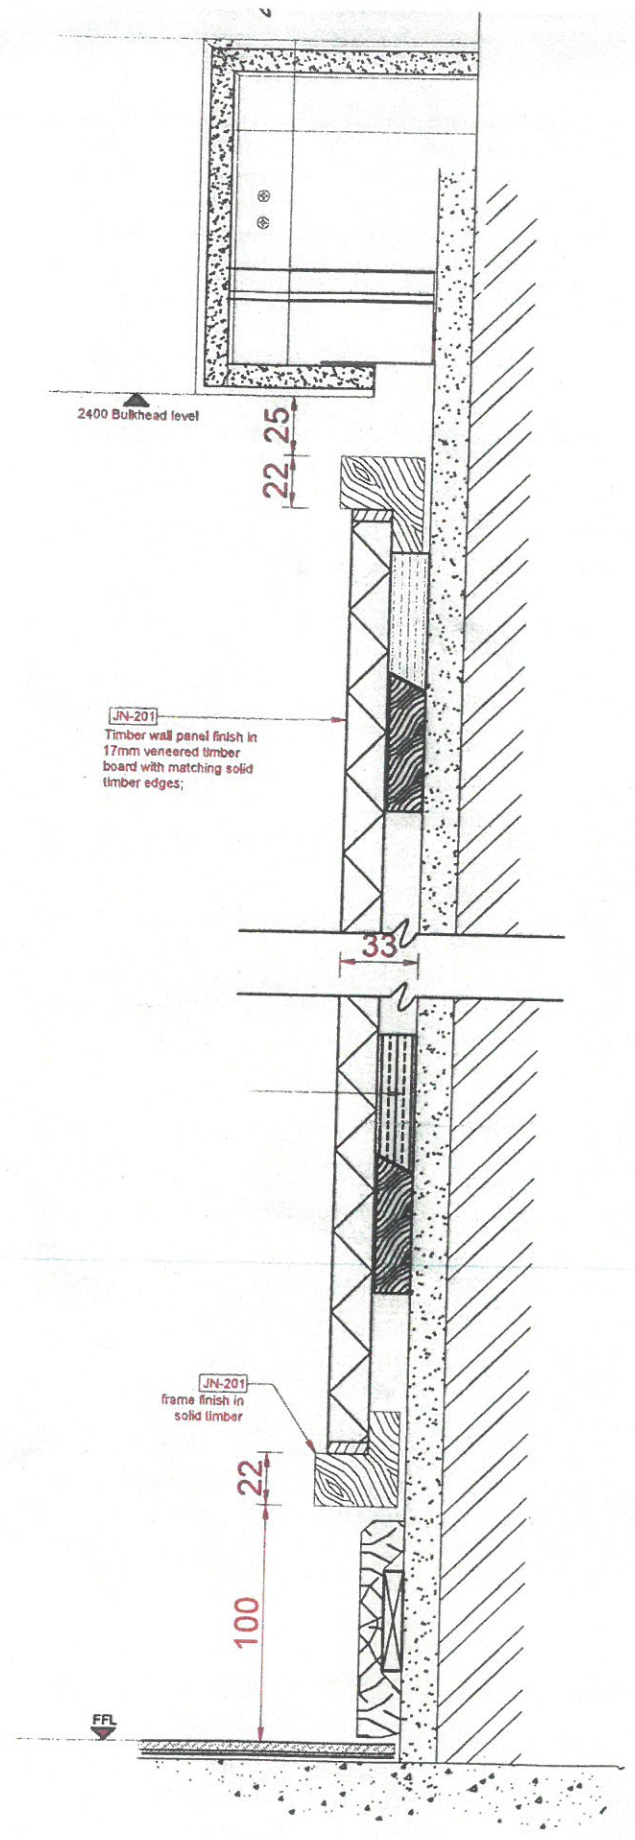

SC1 SECTION
WP 01

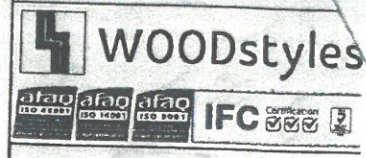

www.wood-styles.com

Copyright of designs shown herein is retained by this office. Authority is required for any reproduction. © Copyright Wood-styles Ltd.

Nigeria, Lagos +234 80 9037 9888
Email: info@wood-styles.com

Project
Hyatt Regency Hotel
NG-Lagos-Ikeja

Owner

Date Description
27-11-2023 A FOR PRODUCTION

For Production

Project No. : NG23 - Hyatt Regency Hotel
Scale : A1 = 1 : 5 , A3 = 1 : 10
Drawn by : Dami, Peace
Checked : Kinan
Cad File : WS-DS-SD-WL-LHH-001

Sheet title
STD room wall panel
Right side-Shop Drawing
Floor 2

Dwg No. WP 02 No. A