



ROOM NO	LENGHT	HEIGHT
203	+ 2200	2420
207	' 2180	2420
221	' 2190	2410
229	' 2160	2420
230	' 2180	2410
222	+ 2155	2410
218	' 2150	2420
214	' 2180	2430
210	+ 2155	2425
208	2230	2430

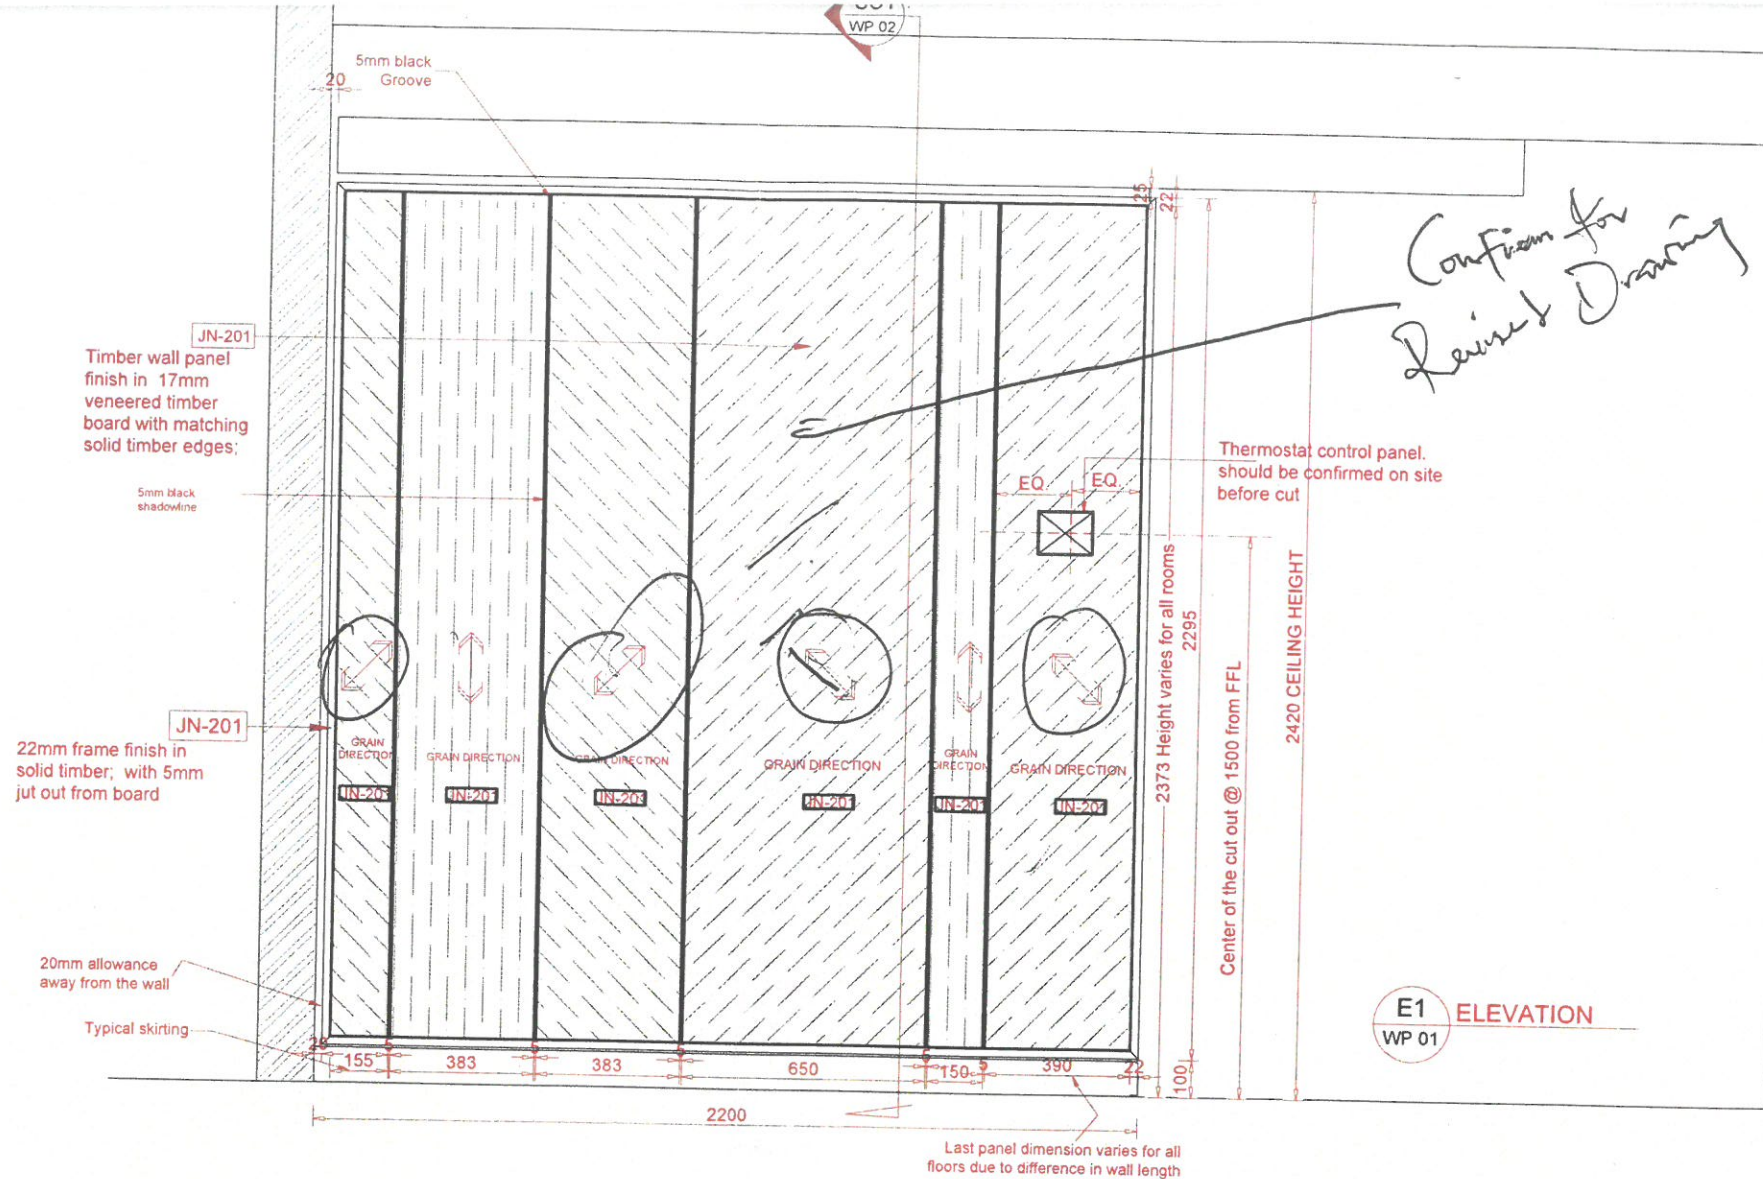

Cladding Position : Left side (Quantity : 10) (Face wall cladding)
 Note : Site dimension varies from room to room on the first floor

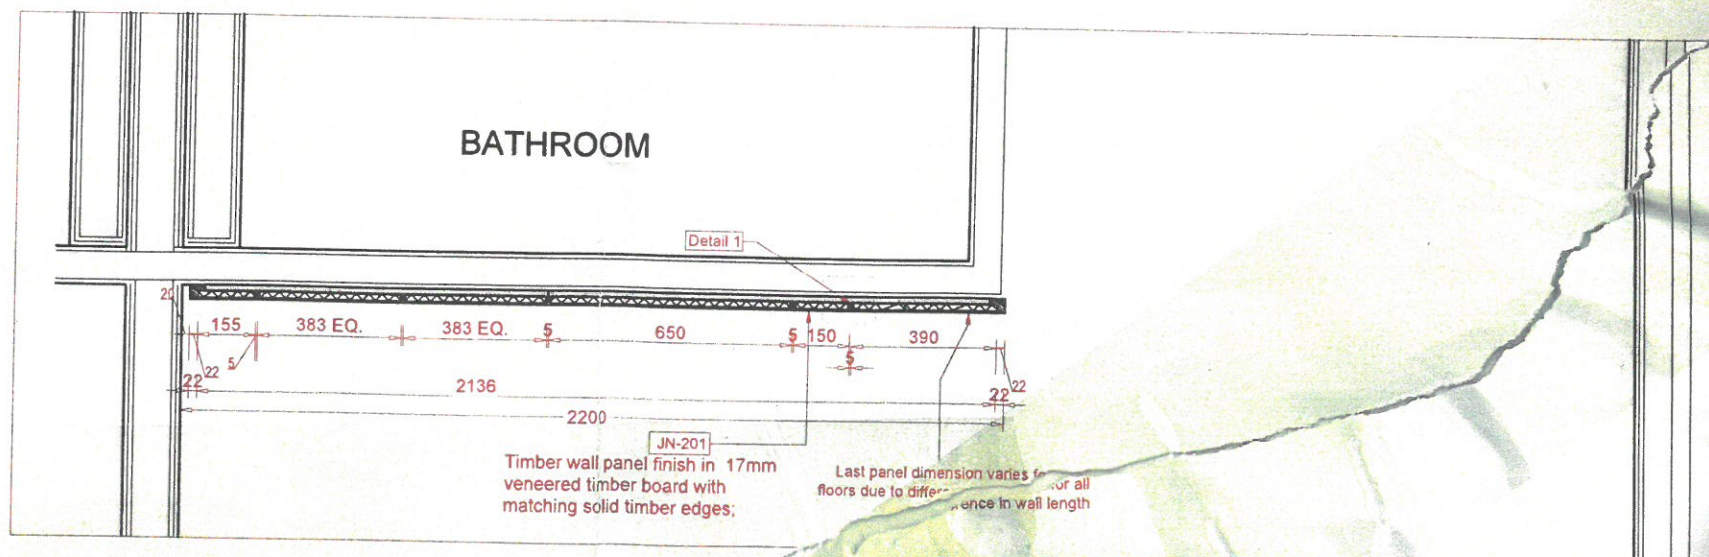

SECOND FLOOR PLAN

Plan PLAN
WP 01

E1
WP 01

For Production

Project No. : NG23 - Hyatt Regency Hotel
 Scale : A1 = 1 : 5, A3 = 1 : 10
 Drawn by : Damil, Peace
 Checked : Kinan
 Cad File : WS-DS-SD-WL-LHH-001

Sheet title
 STD room wall panel
 Left side-Shop Drawing
 Floor 2

Dwg No. WP 01 No. A