


**LEGEND - RIGHT SIDE CLADDING**

ROOM NO	LENGHT (mm)	HEIGHT (mm)
✓ 301	2200 /	2410
✓ 302	2100 /	2410
✓ 305 -	2170 /	2410
✓ 309	2160 /	2410
✓ 312	2160 /	2410
✓ 316 <	2170 /	2410
✓ 320 <	2170 /	2410
✓ 319	2200 /	2410
✓ 324 <	2170 /	2410
✓ 332 <	2170 /	2410

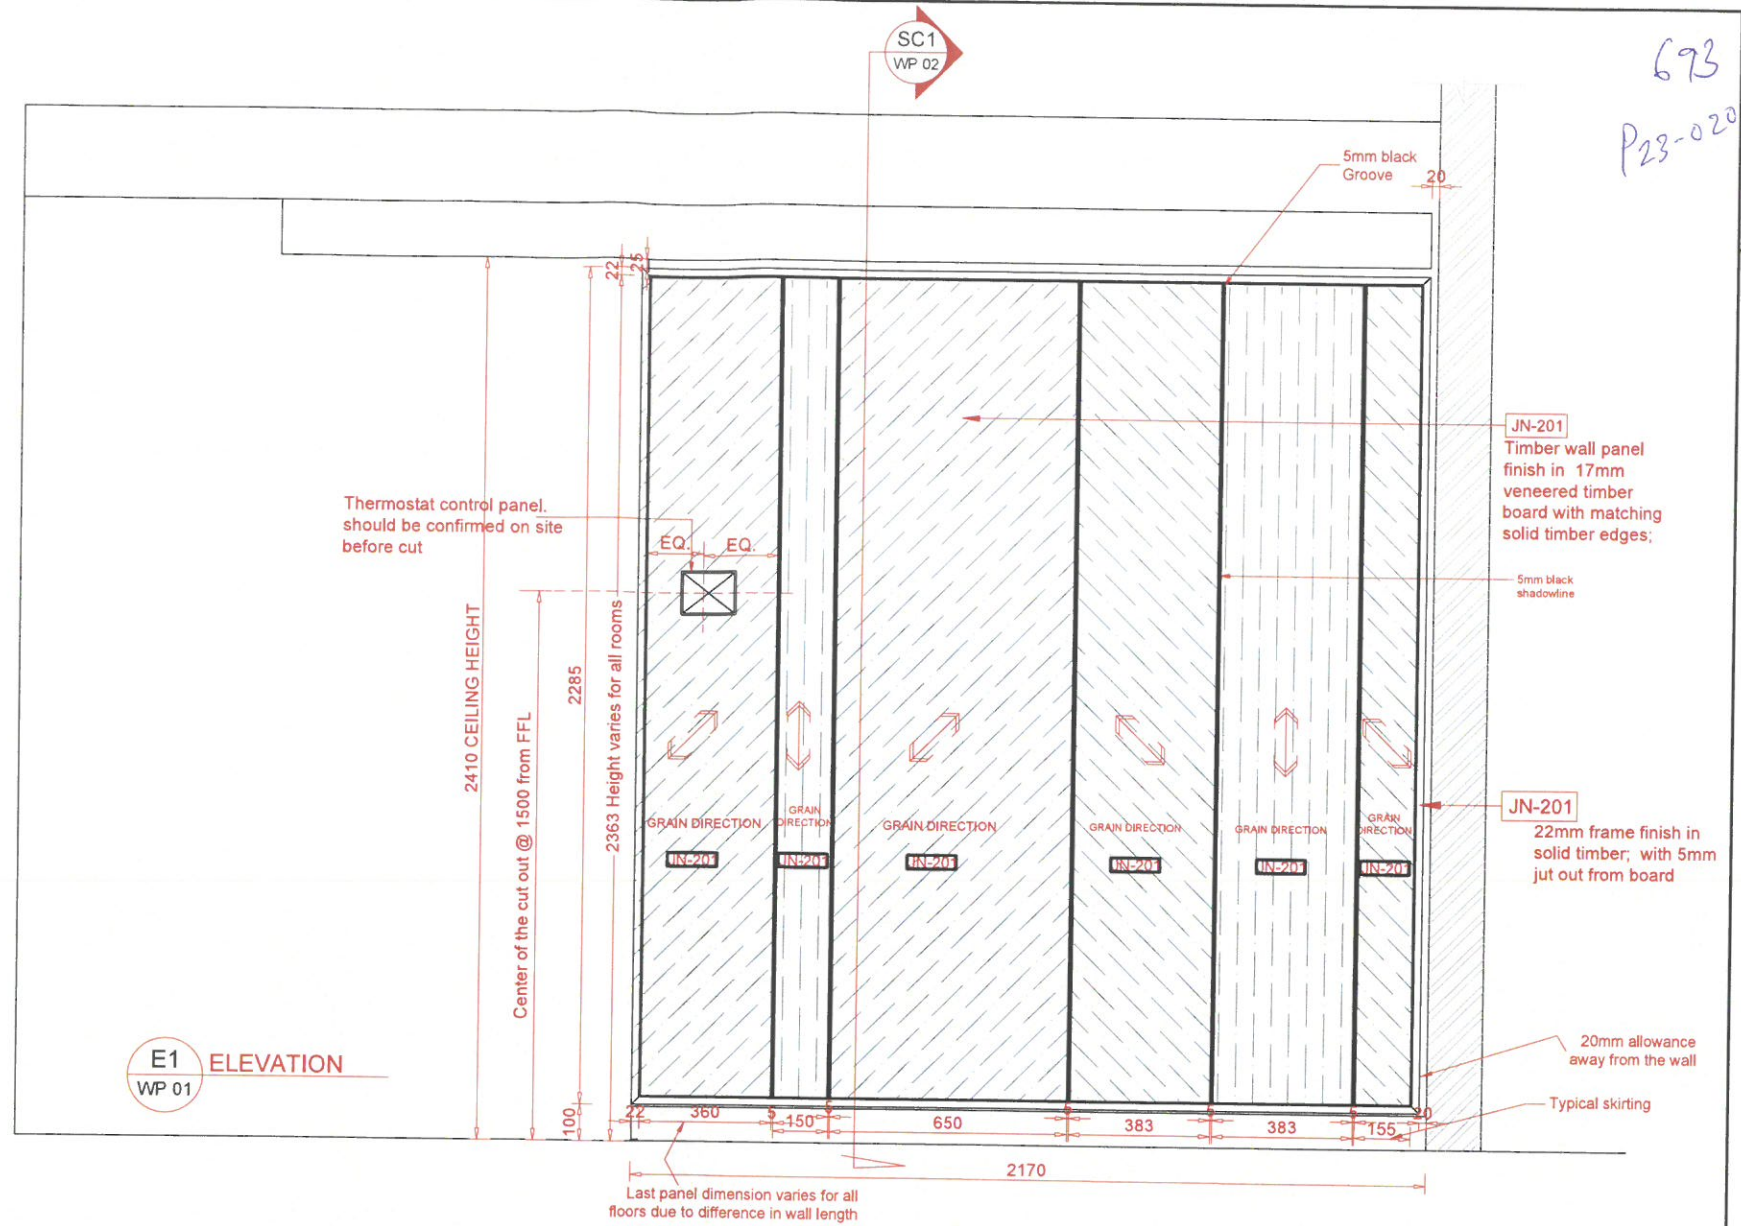


www.wood-styles.com  
 Copyright of designs shown herein is retained by this office. Authority is required for any reproduction. © Copyright Wood-styles Ltd.  
 Nigeria, Lagos +234 80 9037 9888  
 Email: info@wood-styles.com

Project  
**Hyatt Regency Hotel NG-Lagos-Ikeja**  
 Owner

Date 31-05-2024 Description A FOR PRODUCTION

Cladding Position : Right side (Quantity : 10 ) ( Face wall cladding)  
 Note : Site dimension varies from room to room on the first floor

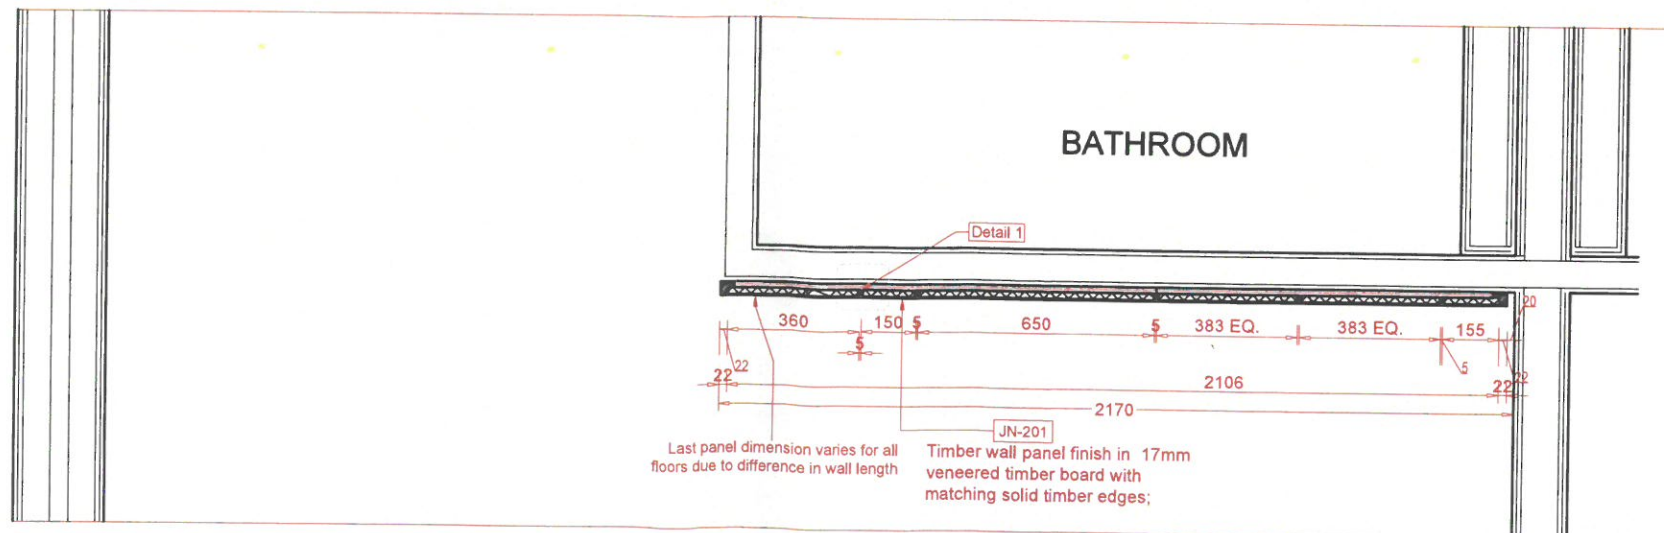

**For Production**

Project No. : NG23 - Hyatt Regency Hotel  
 Scale : A1 = 1 : 5 , A3 = 1 : 10  
 Drawn by : Dami , Peace  
 Checked : Kinan  
 Cad File : WS-DS-SD-WL-LHH-001

Sheet title  
**STD room wall panel Right side-Shop Drawing Floor 3**

Dwg No. WP 01 No. A


**THIRD FLOOR PLAN**

Plan PLAN  
 WP 01


E1  
 WP 01

LEGEND - LEFT SIDE CLADDING

ROOM NO	LENGHT	HEIGHT
✓303	2170 ✓	2410
✓307	2175 ✓	2410
✓308	2190	2410
✓310	2200	2410
✓314	2200	2410
✓318	2180 ✓	2410
✓321	2170 ✓	2410
✓322	2180	2410
✓325	2180	2410
✓329	2190	2410
✓330	2180	2410

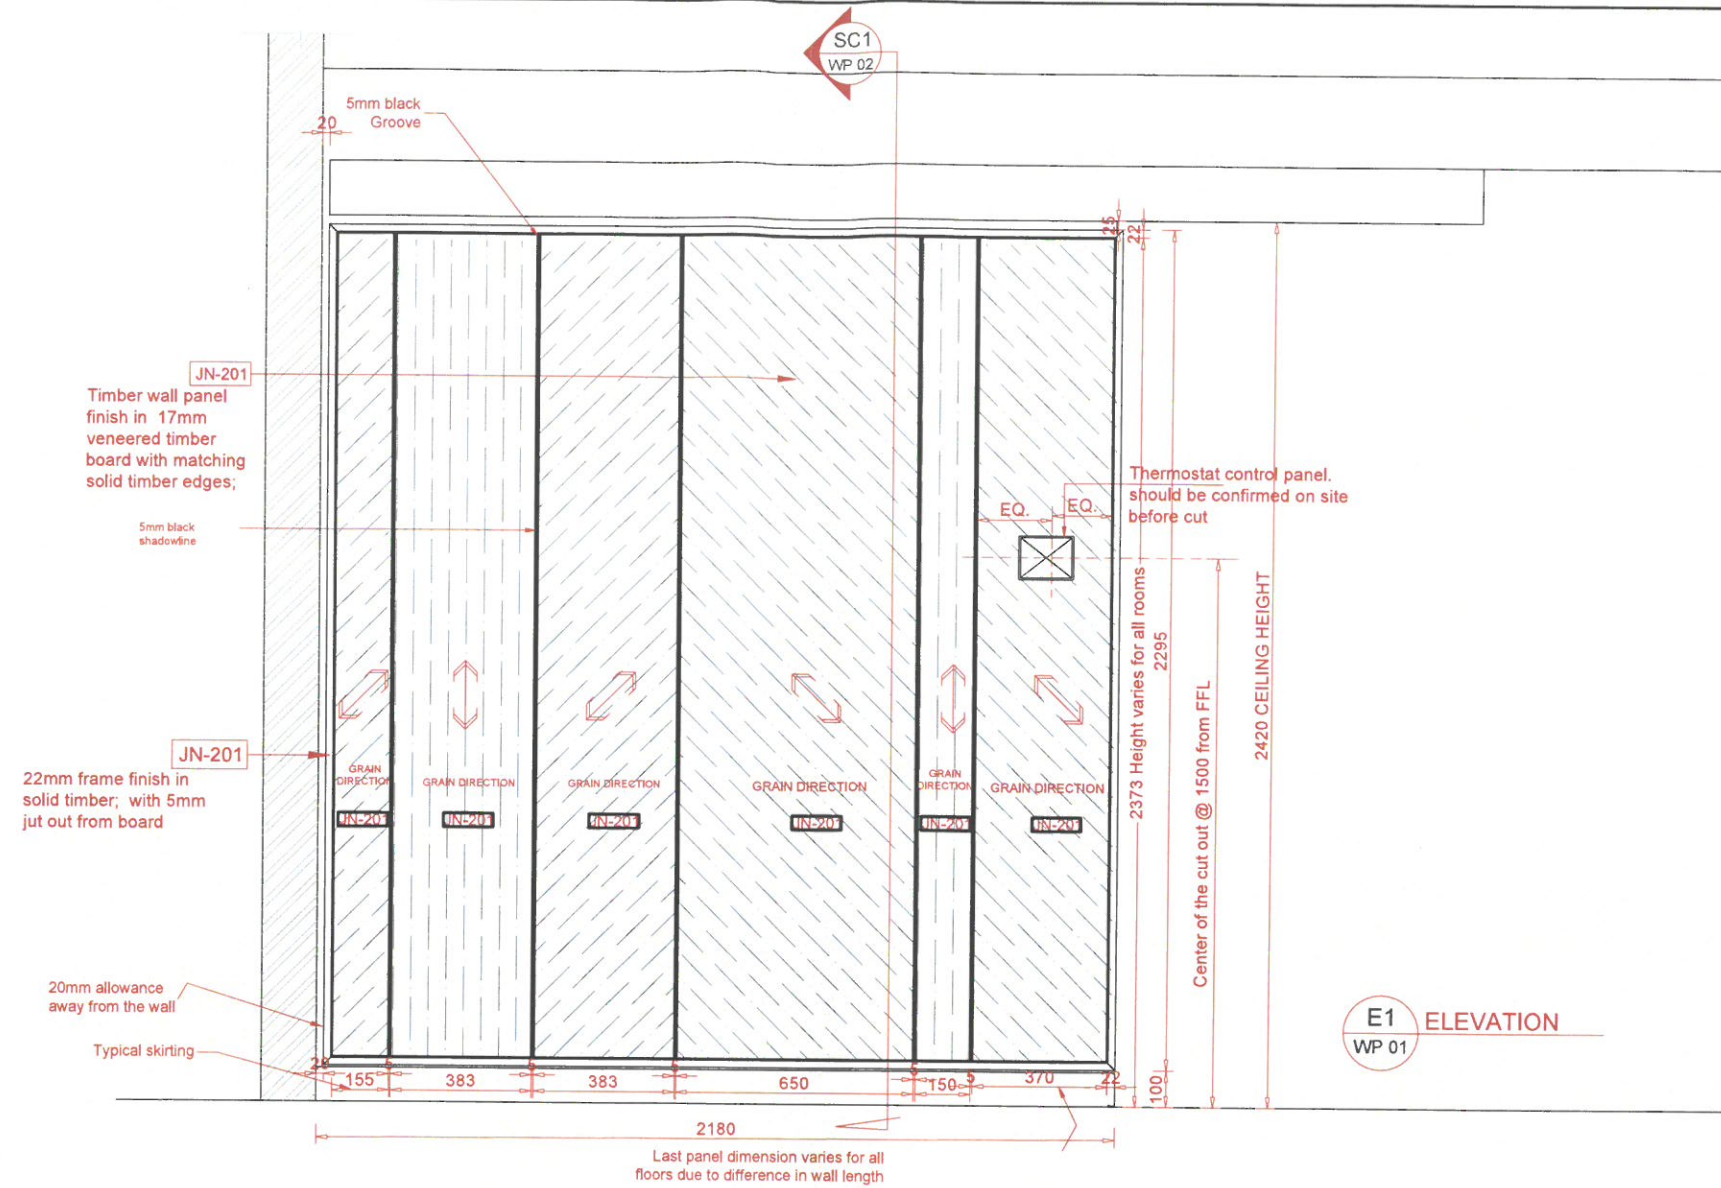

Cladding Position : Left side (Quantity : 11) ( Face wall cladding)  
 Note : Site dimension varies from room to room on the first floor

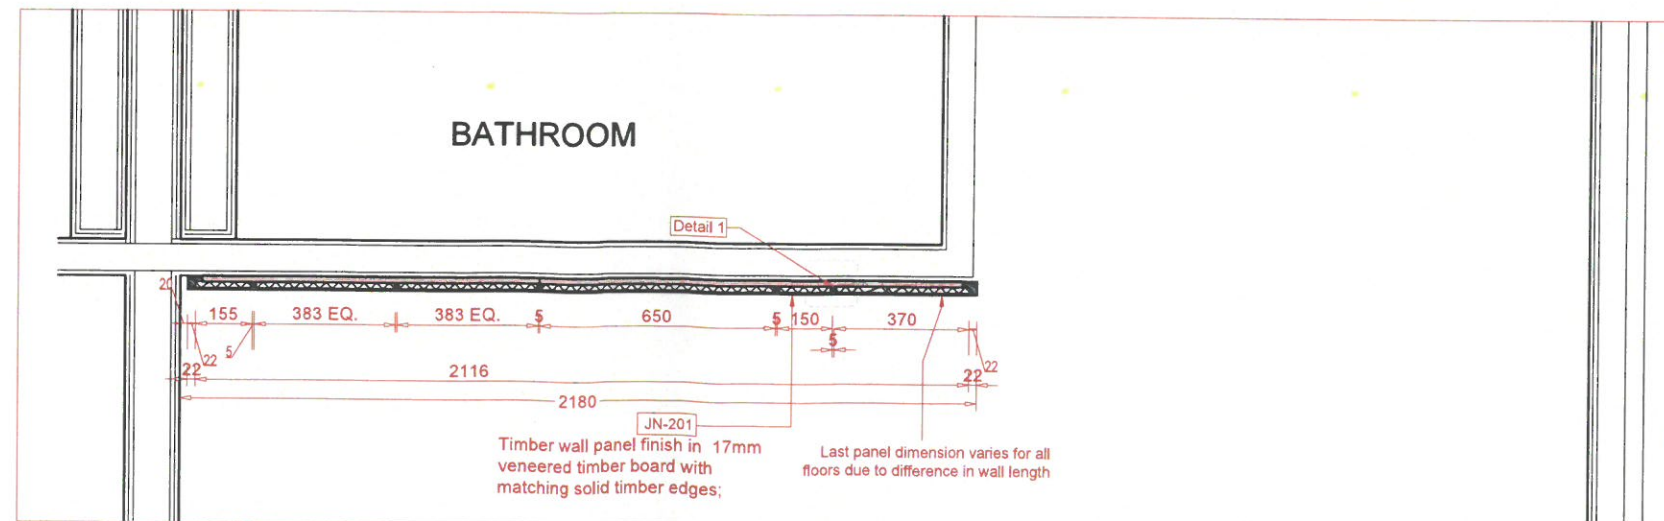

THIRD FLOOR PLAN

Plan PLAN  
WP 01

E1  
WP 01

www.wood-styles.com

Copyright of designs shown herein is retained by this office. Authority is required for any reproduction. © Copyright Wood-styles Ltd.

Nigeria, Lagos +234 80 9037 9888  
 Email: info@wood-styles.com

Project  
 Hyatt Regency Hotel  
 NG-Lagos-Ikeja

Owner

Date Description  
 31 - 05 - 2024 A FOR PRODUCTION

For Production

Project No. : NG23 - Hyatt Regency Hotel  
 Scale : A1 = 1 : 5, A3 = 1 : 10  
 Drawn by : Dami, Peace  
 Checked : Kinan  
 Cad File : WS-DS-SD-WL-LHH-001

Sheet title  
 STD room wall panel  
 Left side-Shop Drawing  
 Floor 3

Dwg No.  
 WP 01

No.  
 A