


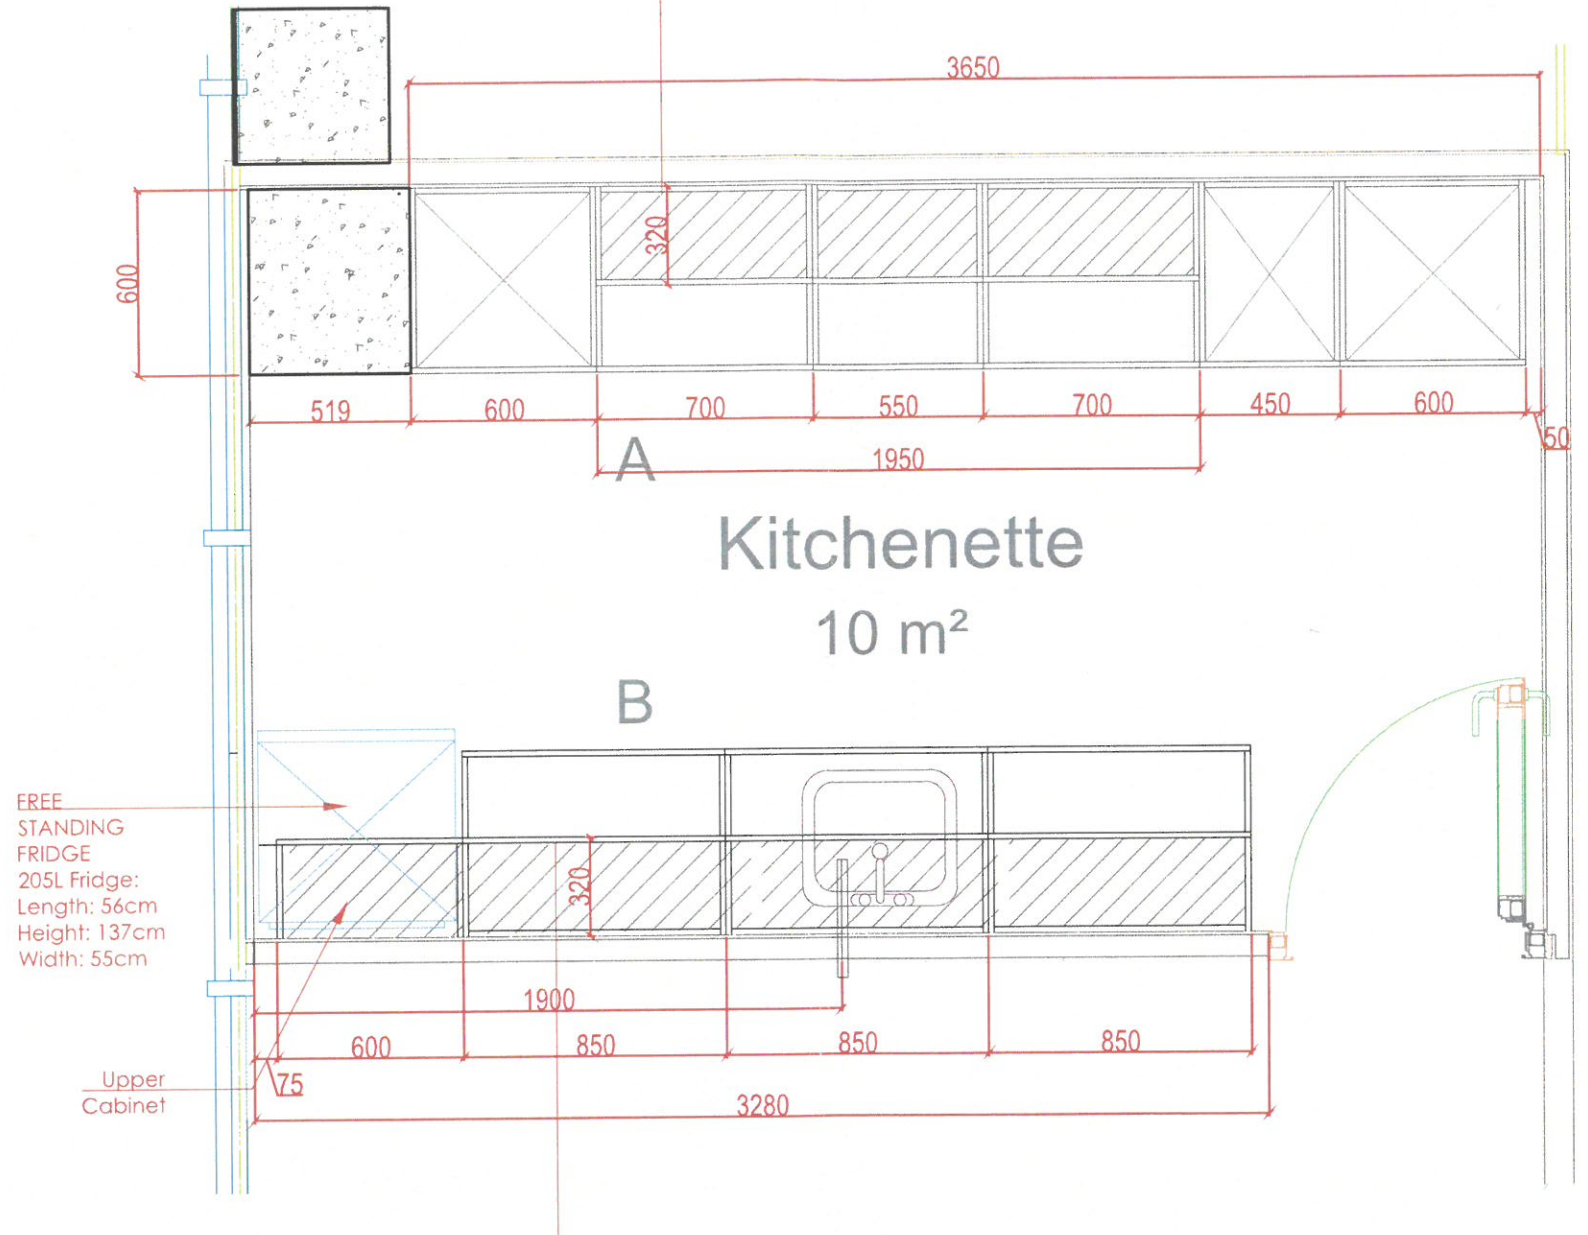

# KITCHENETTE COUNTER-TOP & BACKSPLASH: FLOOR PLAN DETAILS 3rd Floor



www.wood-styles.com

Copyright of designs shown herein is retained by this office. Authority is required for any reproduction. © Copyright Wood-styles Ltd.

Nigeria, Lagos +234 80 9037 9888  
Email: info@wood-styles.com

Project



Owner

Date	Description
DSD-V1-ID-17/11/2024 - REV1	
DSD-V1-ID-27/1/2025 - REV2	



FOR APPROVAL


Project No. : ---  
Scale : N/A  
Drawn by : OBJ  
Checked : OBJ  
Cad File : CAD\_FILE

Sheet title  
3rd FLOOR  
Kitchenette  
COUNTER-TOP & BACKSPLASH:  
Floor Plan Details

Dwg No. WS-DS-SD-ND-042	No. SHEET 1
----------------------------	----------------

# KITCHENETTE COUNTER-TOP & BACKSPLASH:

3rd Floor

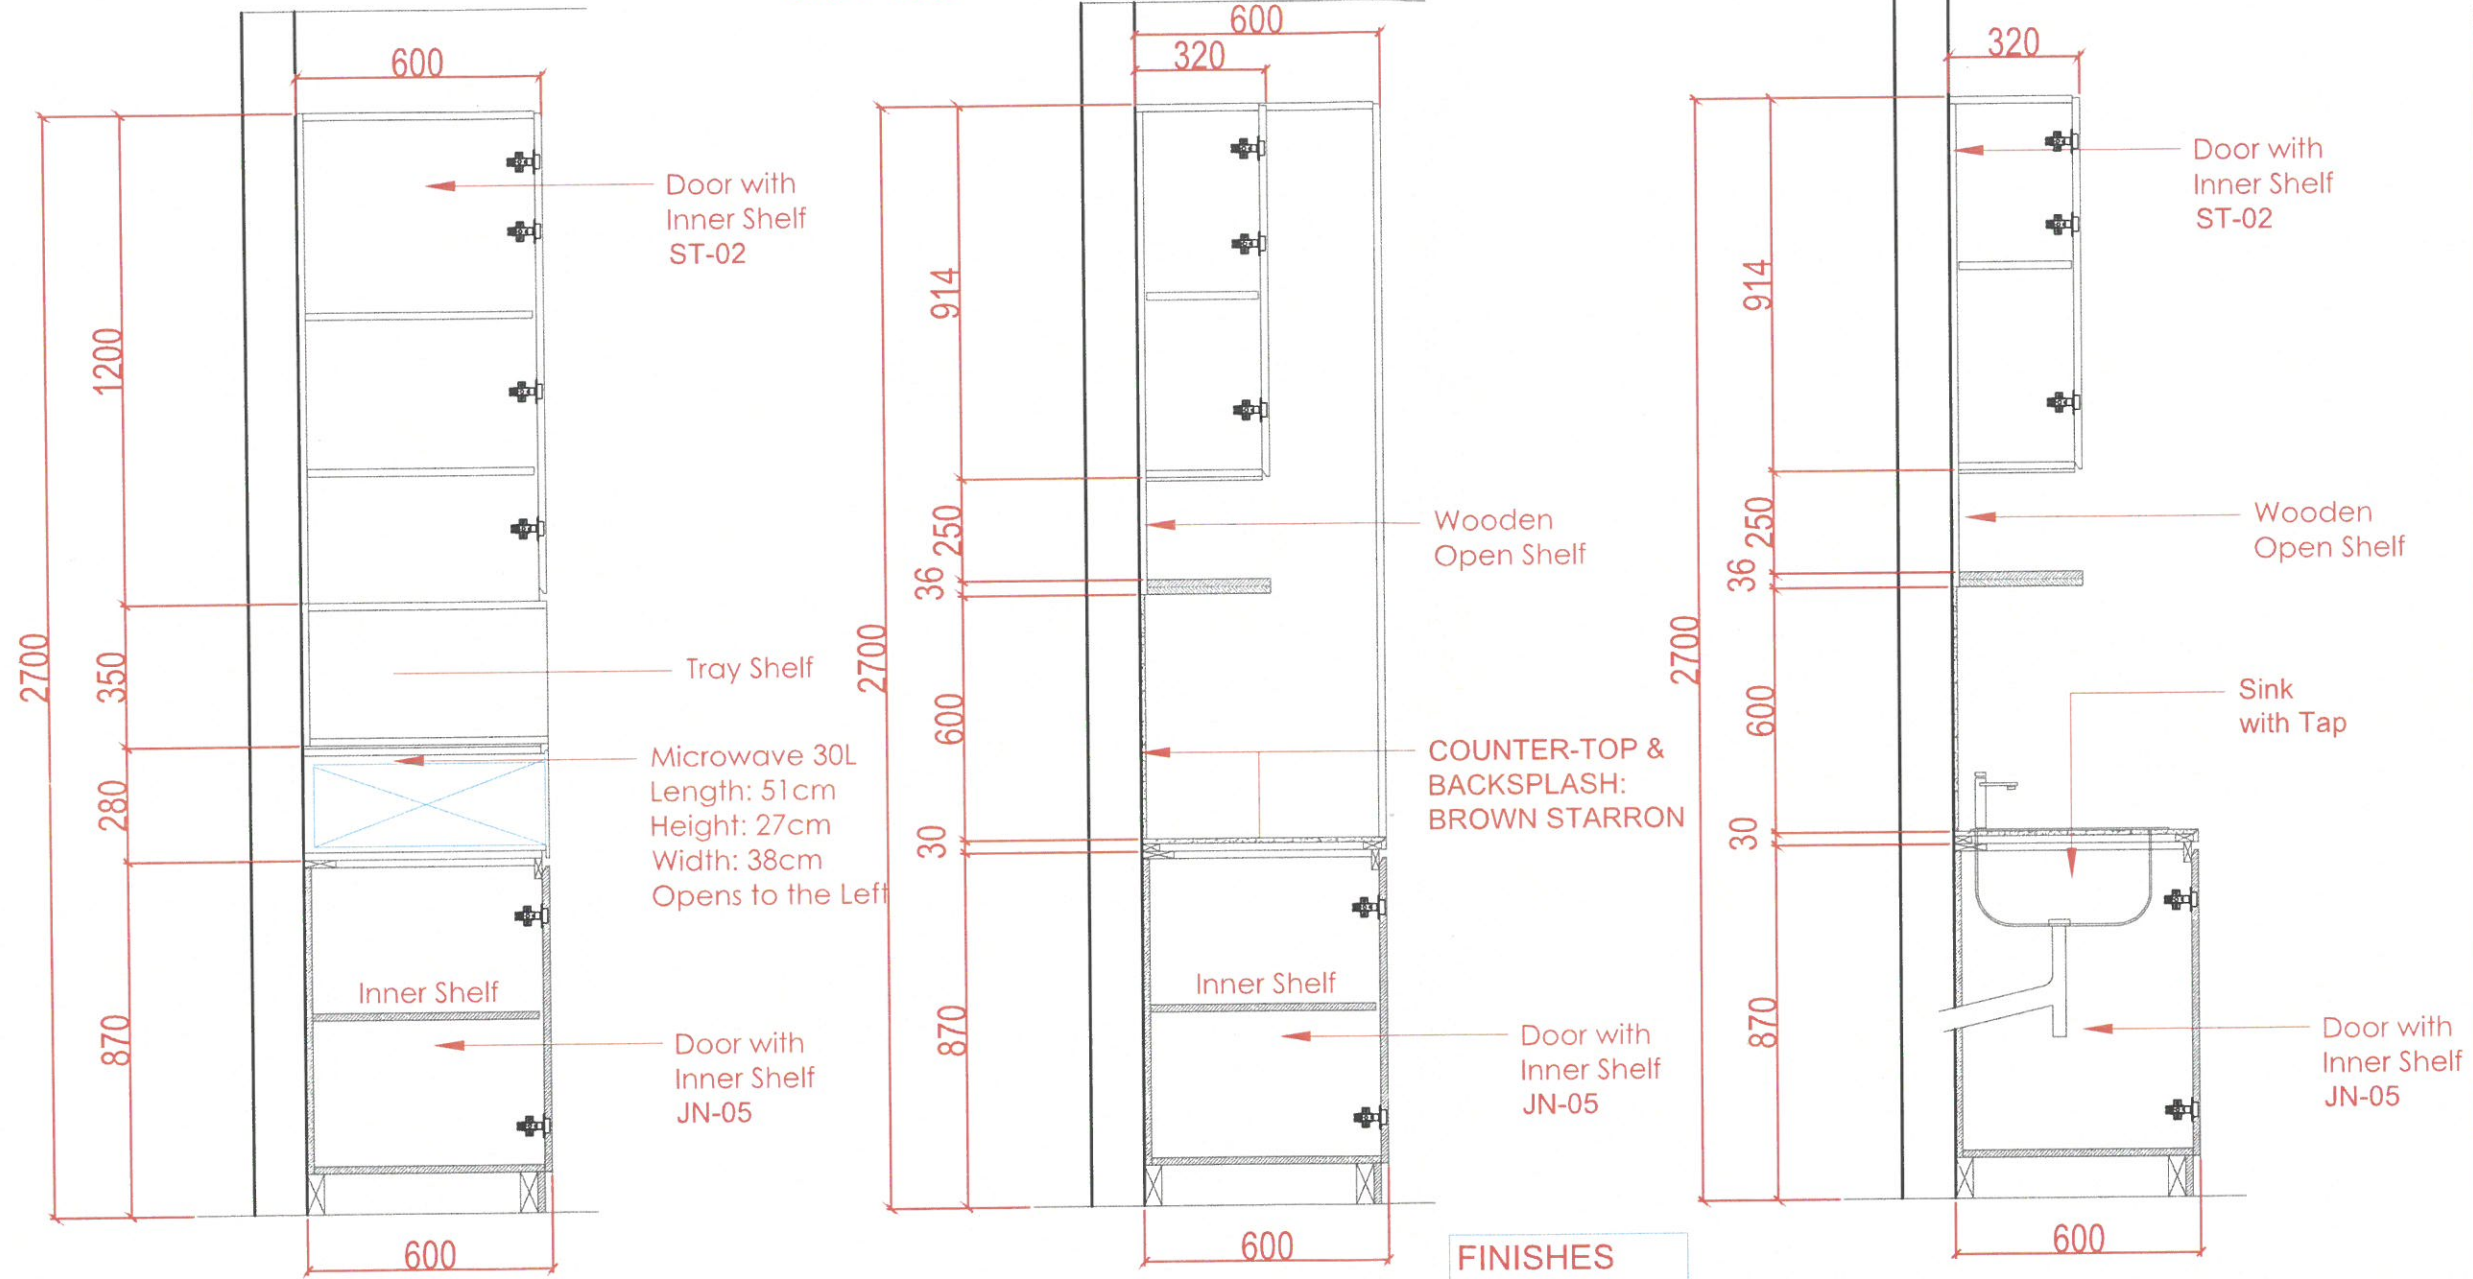

FINISHES	
ST-02	
JN-05	



www.wood-styles.com

Copyright of designs shown herein is retained by this office. Authority is required for any reproduction. © Copyright Wood-styles Ltd.

Nigeria, Lagos +234 80 9037 9888  
Email: info@wood-styles.com

Project



Owner

Date	Description
DSD-V1-ID-17/11/2024 - REV1	
DSD-V1-ID-27/1/2025 - REV2	



FOR APPROVAL

Project No. : ---  
Scale : N/A  
Drawn by : OBJ  
Checked : OBJ  
Cad File : CAD\_FILE

Sheet title  
3rd FLOOR  
Kitchenette  
COUNTER-TOP & BACKSPLASH:  
Sectional Details

Dwg No. WS-DS-SD-ND-042	No. SHEET 4
----------------------------	----------------

# KITCHENETTE COUNTER-TOP & BACKSPLASH: 3rd Floor



www.wood-styles.com


Copyright of designs shown herein is retained by this office. Authority is required for any reproduction. © Copyright Wood-styles Ltd.

Nigeria, Lagos +234 80 9037 9888  
Email: info@wood-styles.com



Owner: ---

Date Description  
DSD-V1-ID-17/11/2024 - REV1  
DSD-V1-ID-27/11/2025 - REV2

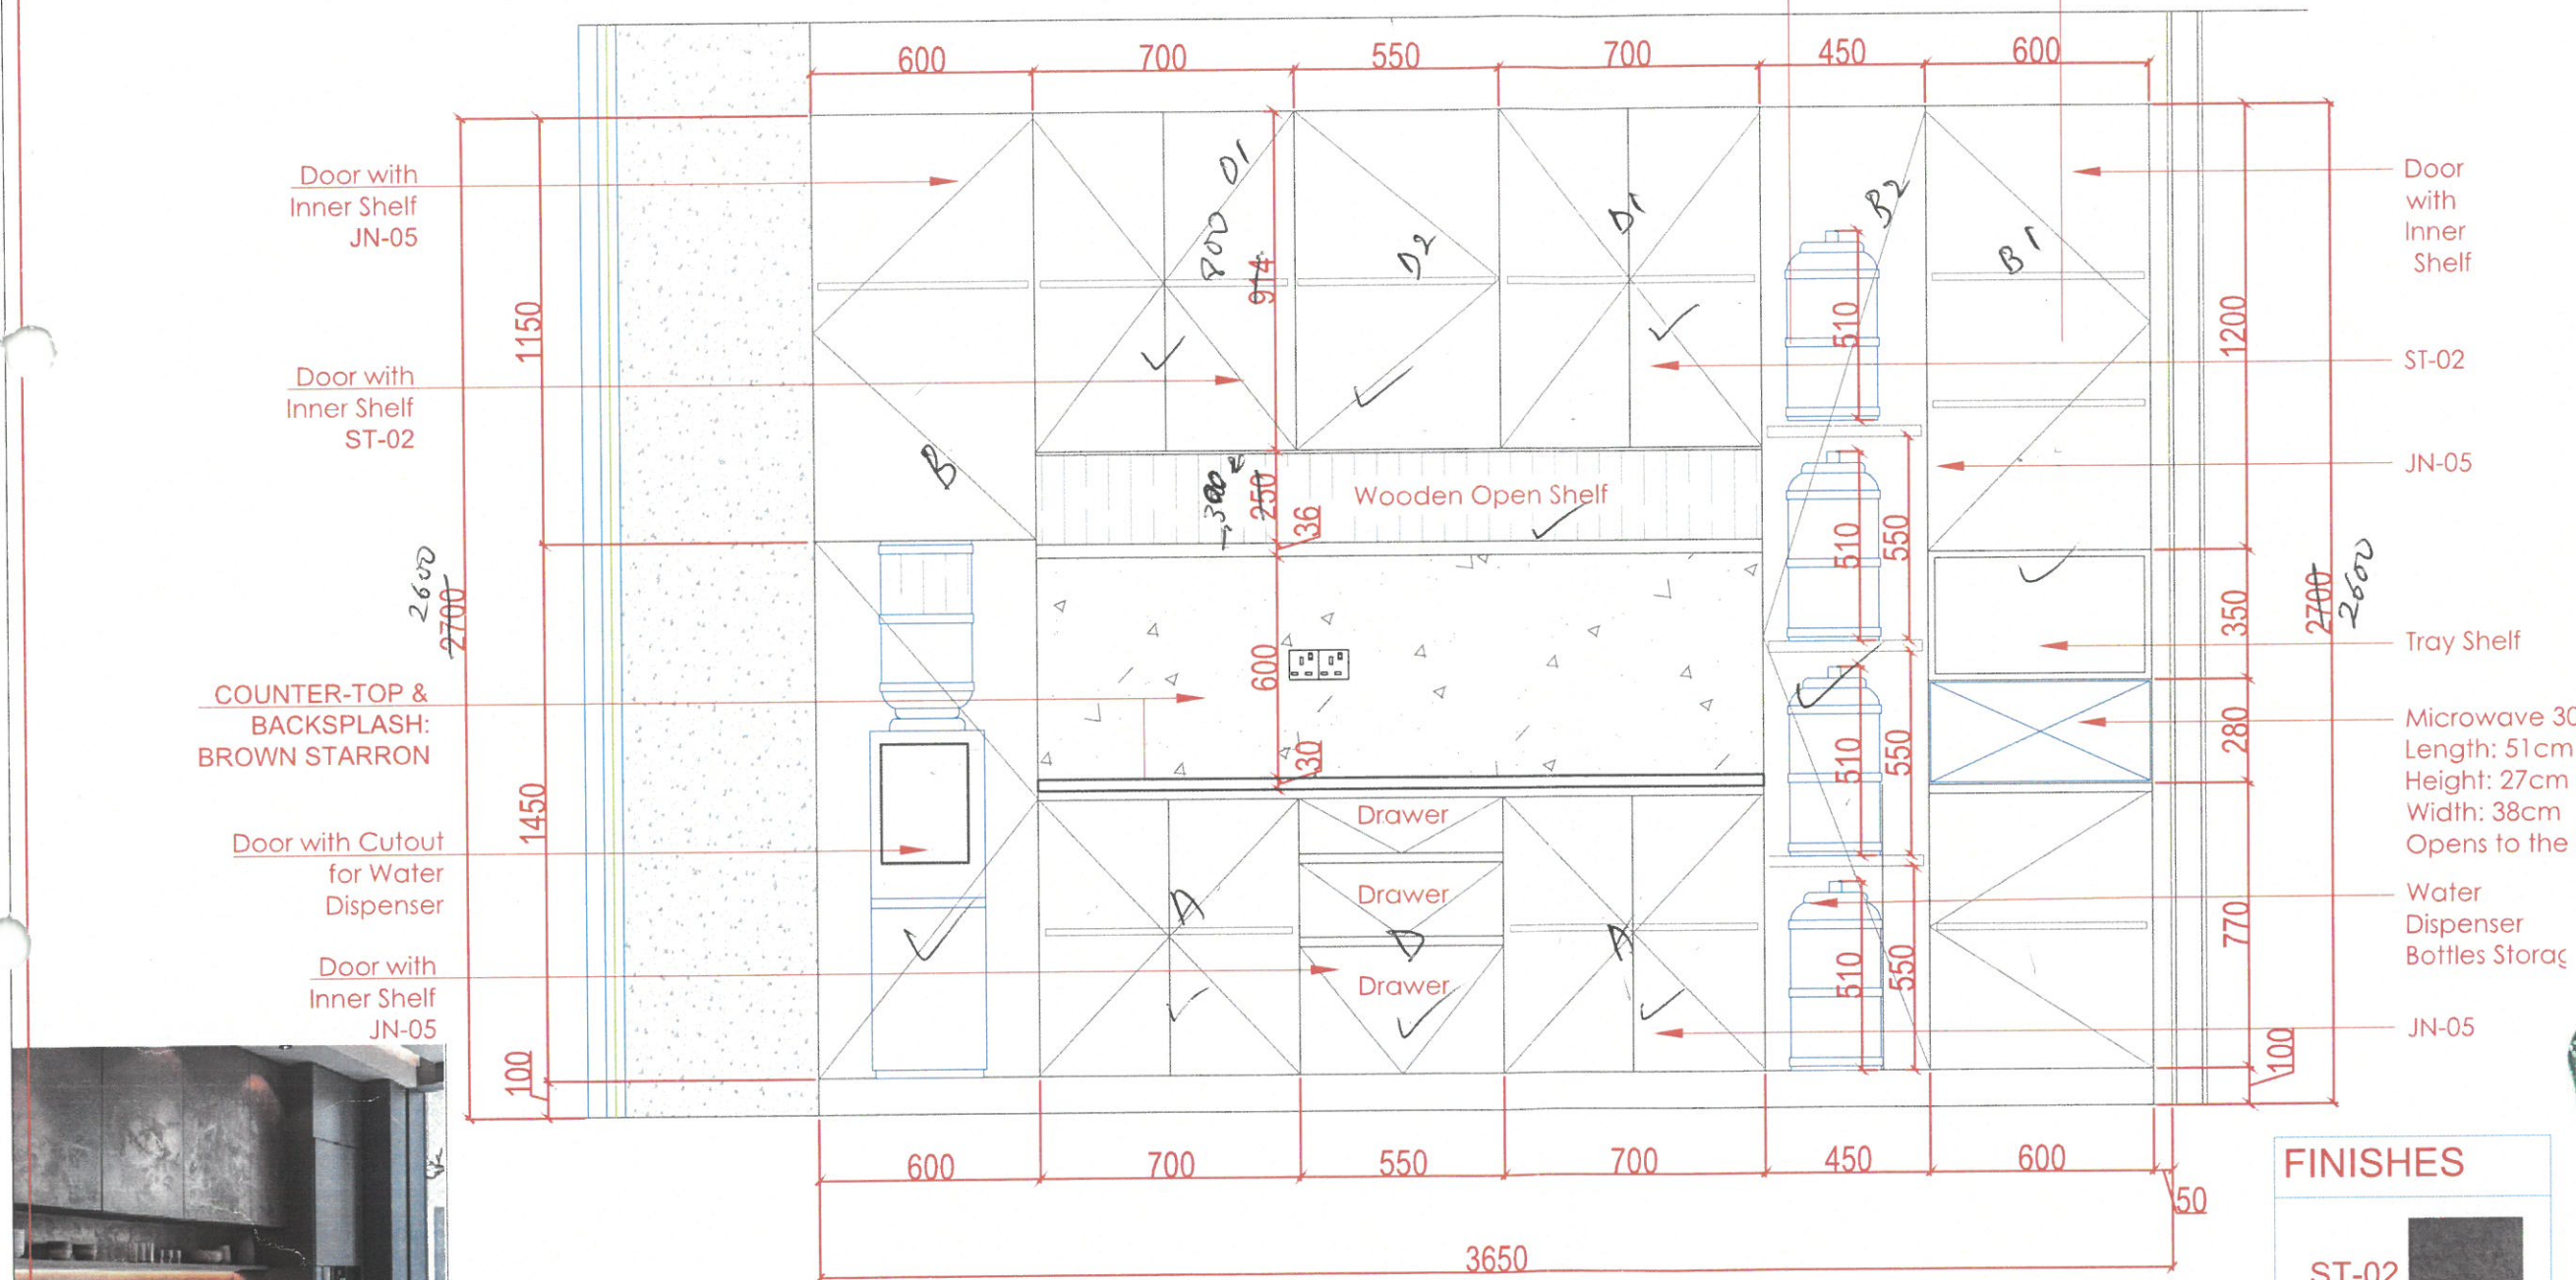

Front Elevation-A Details

Drawer rail - 45cm (with side???) - 3 pcs  
Handles - 17 pcs  
Starron threaded rod

FINISHES	
ST-02	
JN-05	



FOR APPROVAL

Project No. : ---  
Scale : N/A  
Drawn by : OBJ  
Checked : OBJ  
Cad File : CAD\_FILE

Sheet title  
3rd FLOOR  
Kitchenette  
COUNTER-TOP & BACKSPLASH:  
Elevation-A

Dwg No. WS-DS-SD-ND-042	No. SHEET 2
----------------------------	----------------

# KITCHENETTE

## COUNTER-TOP & BACKSPLASH:

3rd Floor



www.wood-styles.com

Copyright of designs shown herein is retained by this office. Authority is required for any reproduction. © Copyright Wood-styles Ltd.

Nigeria, Lagos +234 80 9037 9888  
Email: info@wood-styles.com



Project  
Owner

Date Description  
DSD-V1-ID-17/11/2024 - REV1  
DSD-V1-ID-27/11/2025 - REV2




FOR APPROVAL

Project No. : ---  
Scale : N/A  
Drawn by : OBJ  
Checked : OBJ  
Cad File : CAD\_FILE

Sheet title  
3rd FLOOR  
Kitchenette  
COUNTER-TOP & BACKSPLASH:  
Elevation-B

Dwg No. WS-DS-SD-ND-042	No. SHEET 3
----------------------------	----------------

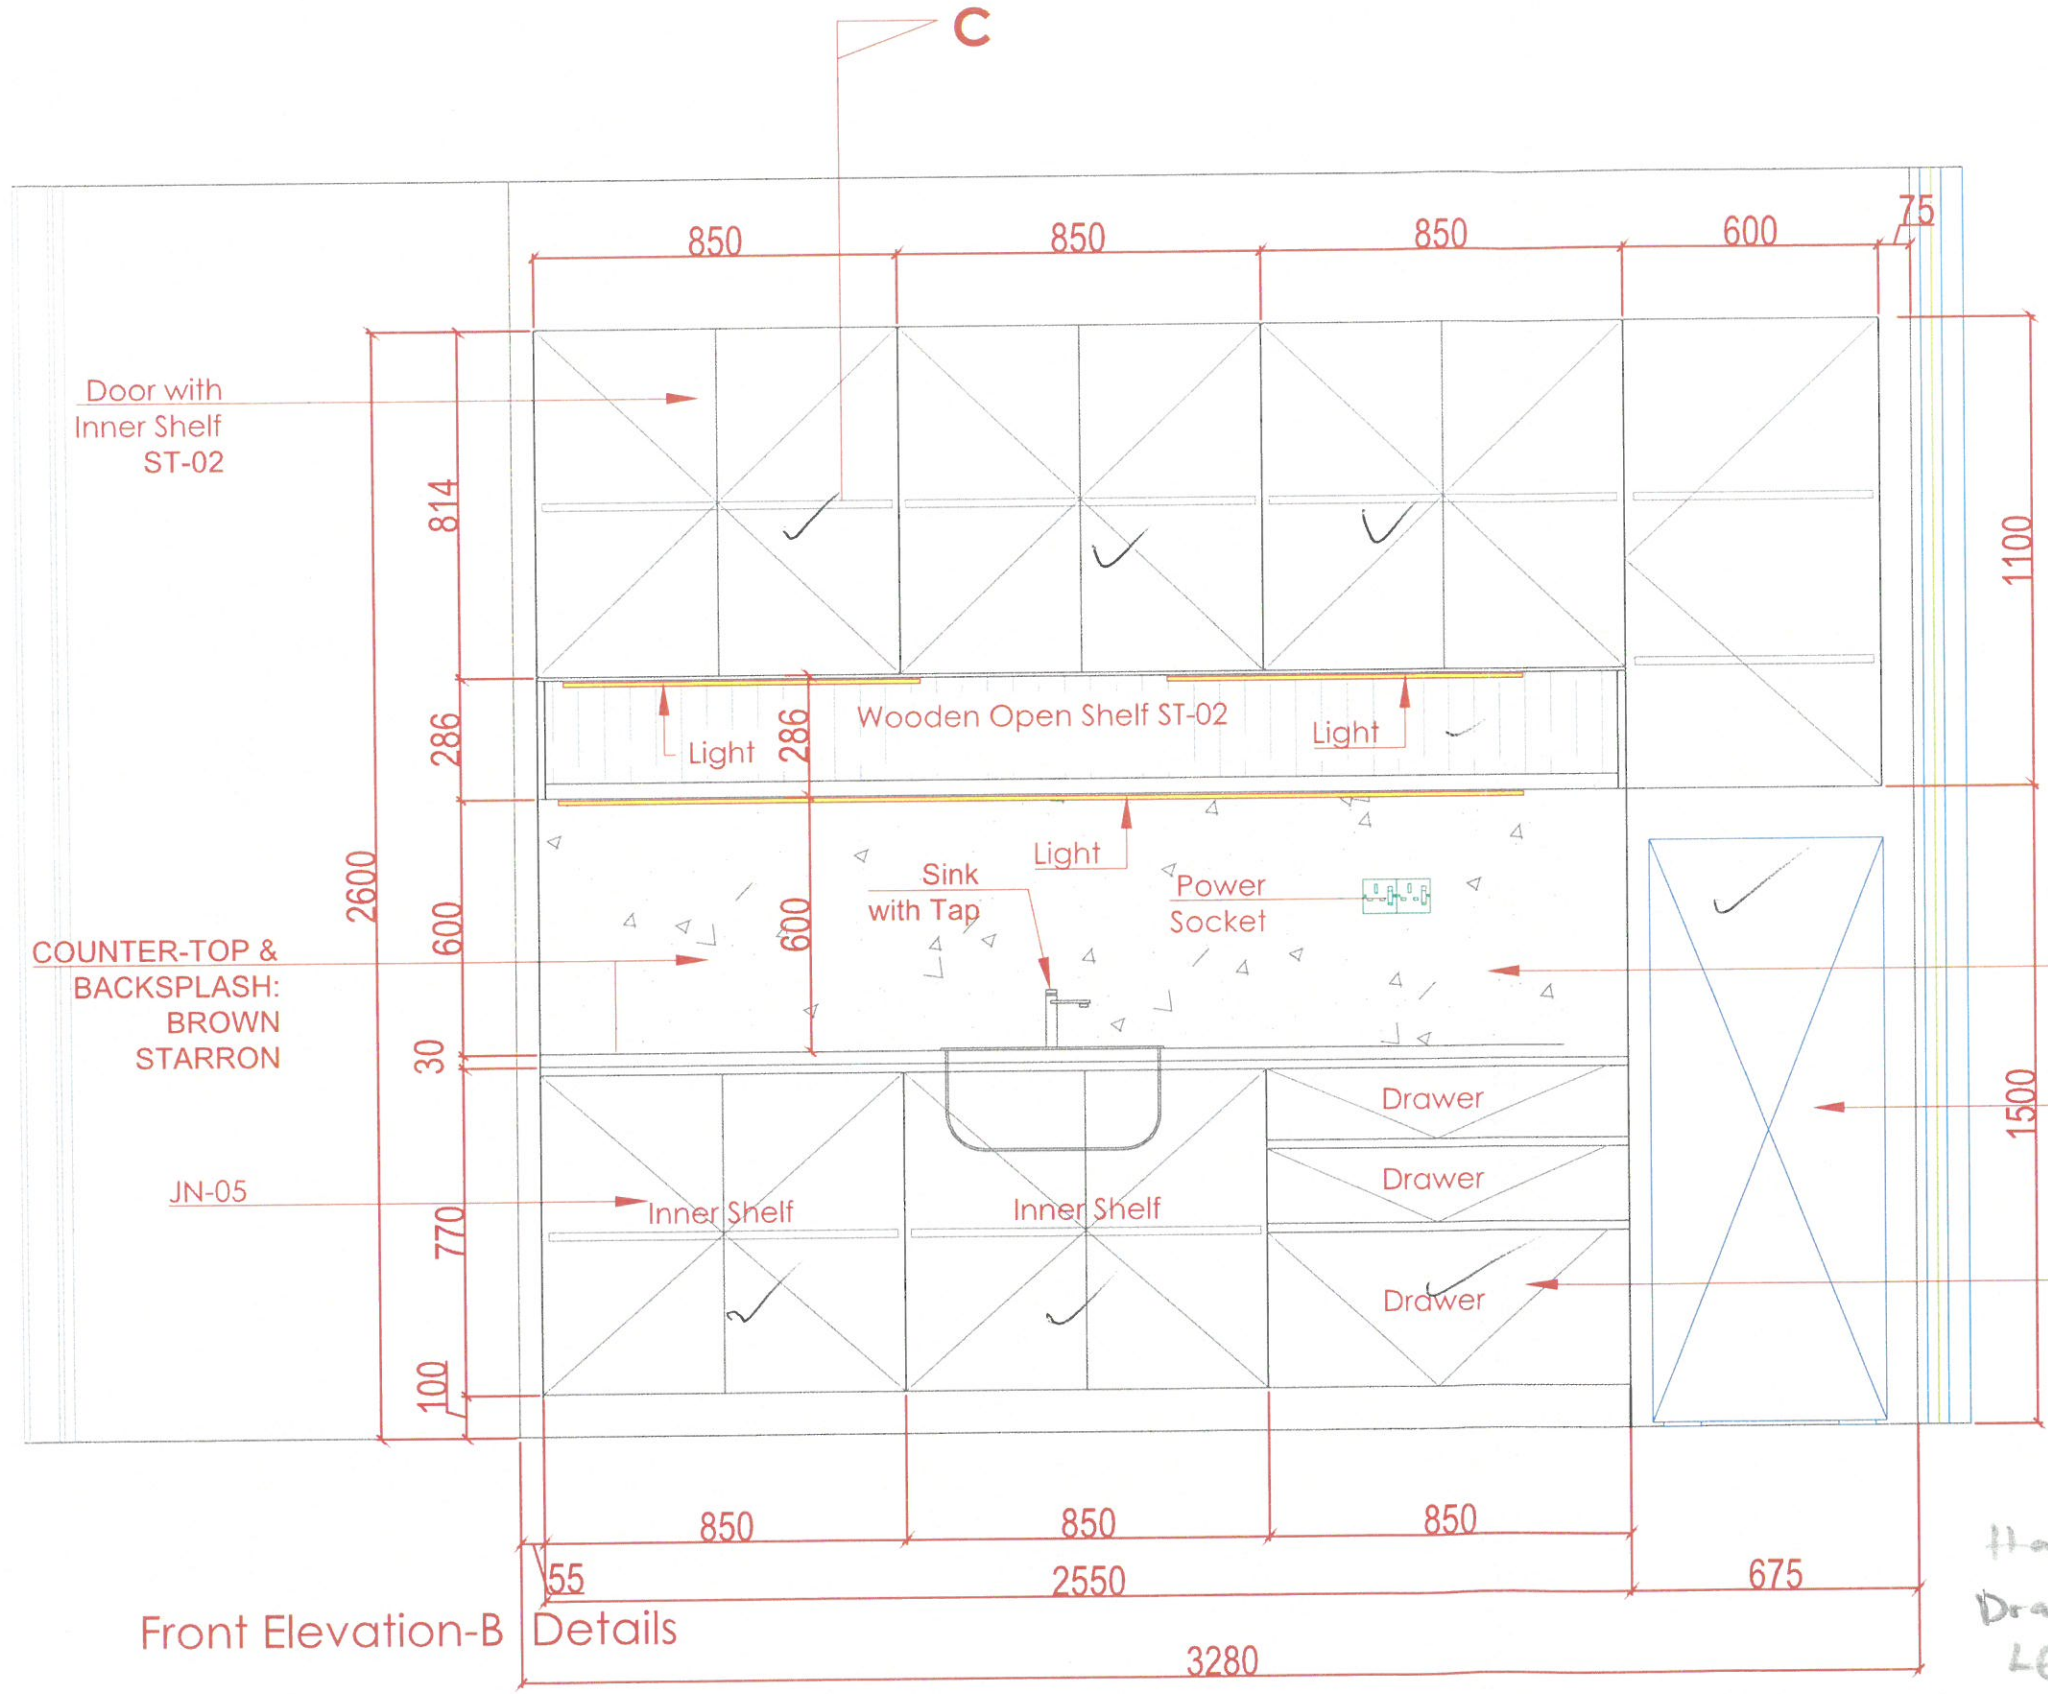

### FINISHES

ST-02	
JN-05	
205L Fridge: Length: 56cm Height: 137cm Width: 55cm	
JN-05	

Handles - 14 pcs  
Drawer rail 45cm (with side?) - 3 Pcs  
LED Light  
Sink  
Tap  
Starron