
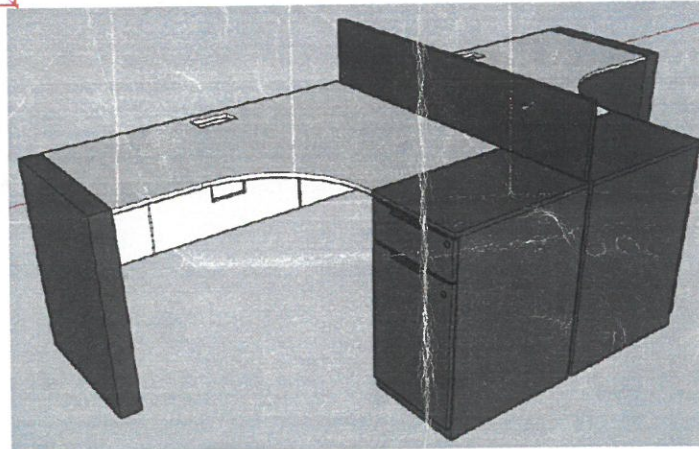
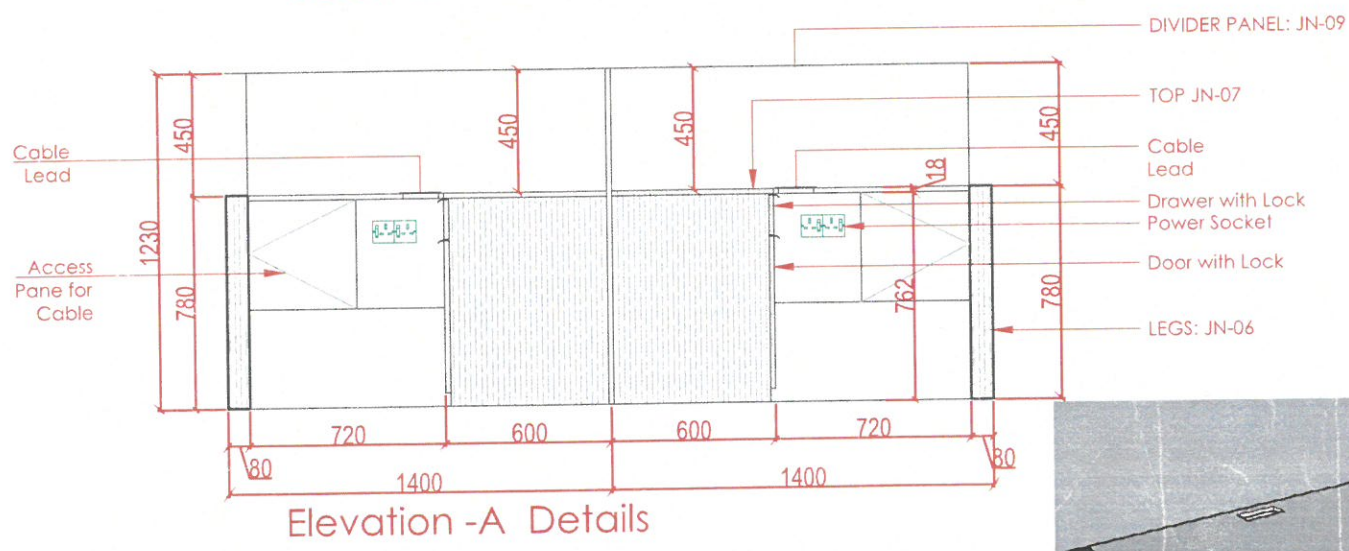
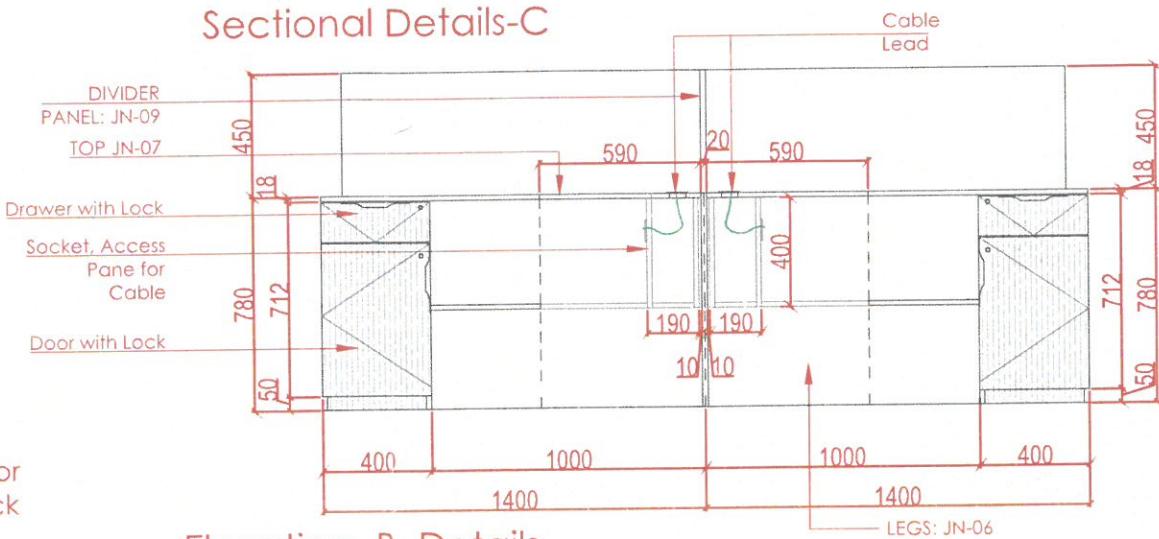
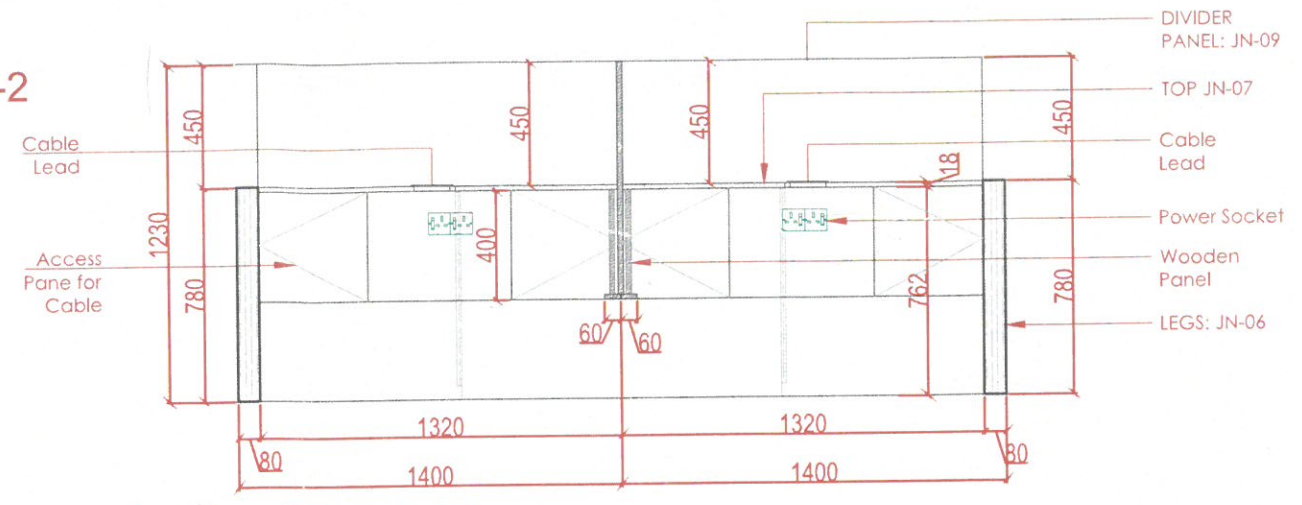


4-Seater Open Office -2
WORKSTATION FOR 4
3rd Floor

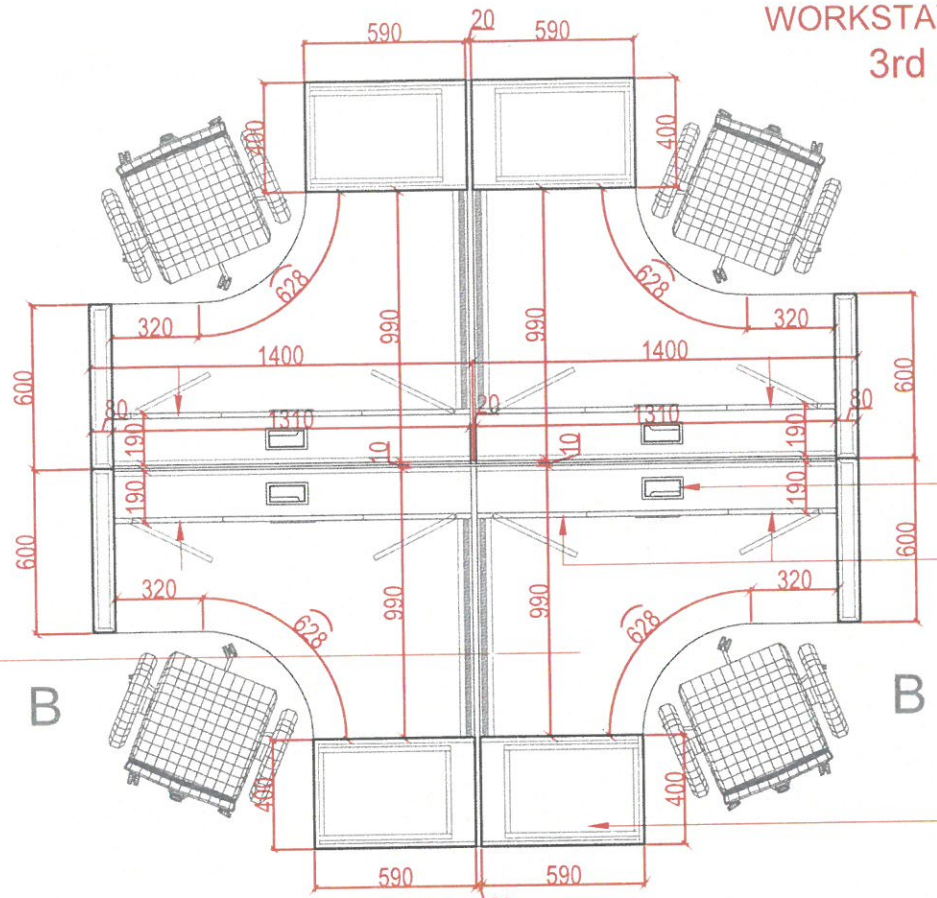

Walter Smith Cable Lead - 4 pcs
 Push to open for inner doors - 8 pcs
 Drawer rails 40 cm - 4 pcs
 Handles - 8 pcs
 Locks - 8 pcs

FINISHES

DIVIDER PANEL: JN-09	
TOP JN-07	
LEGS: JN-06	



www.wood-styles.com

Copyright of designs shown herein is retained by this office. Authority is required for any reproduction. © Copyright Wood-styles Ltd.

Nigeria, Lagos +234 80 9037 9888
 Email: info@wood-styles.com

Project



Owner

Date Description
 DSD-V1-ID-17/11/2024 - REV1




FOR APPROVAL

Project No. : --
 Scale : N/A
 Drawn by : OBJ
 Checked : OBJ
 Cad File : CAD_FILE


Sheet title
 3rd FLOOR
 4-Seater Open Office 2
 WORKSTATION FOR 4
 Floor Plan / Elevation / Sections

Dwg No. No.
 WS-DS-SD-ND-005 SHEET 1


4-Seater Open Office - 1
WORKSTATION FOR 4
3rd Floor

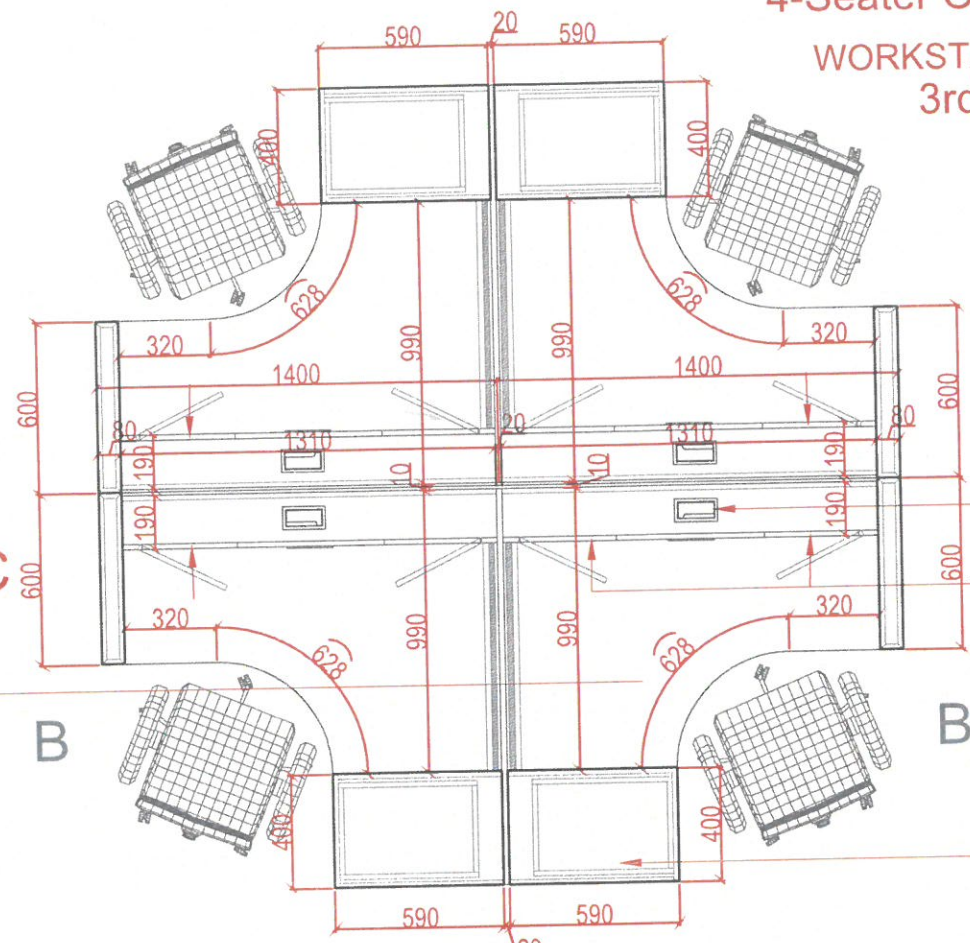


Floor Plan Details

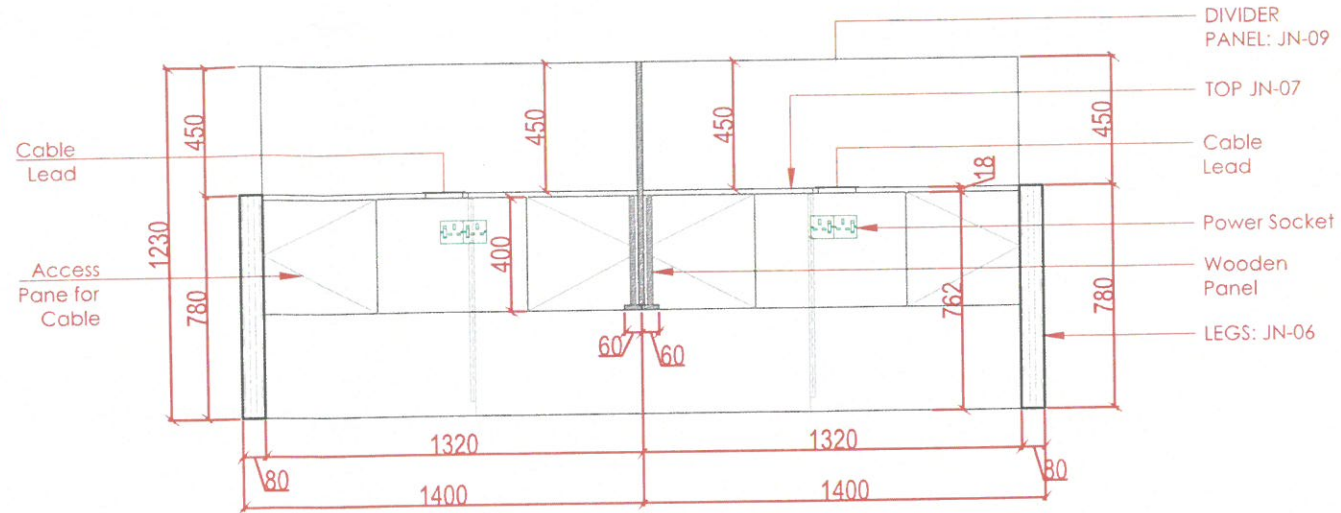


Sectional Details-C

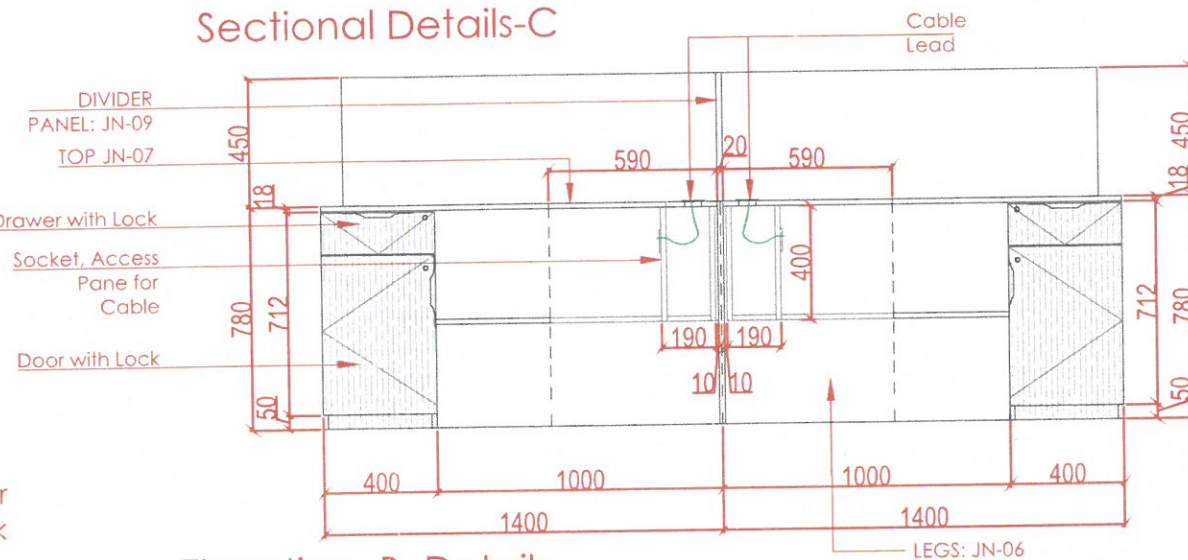

Elevation -B Details

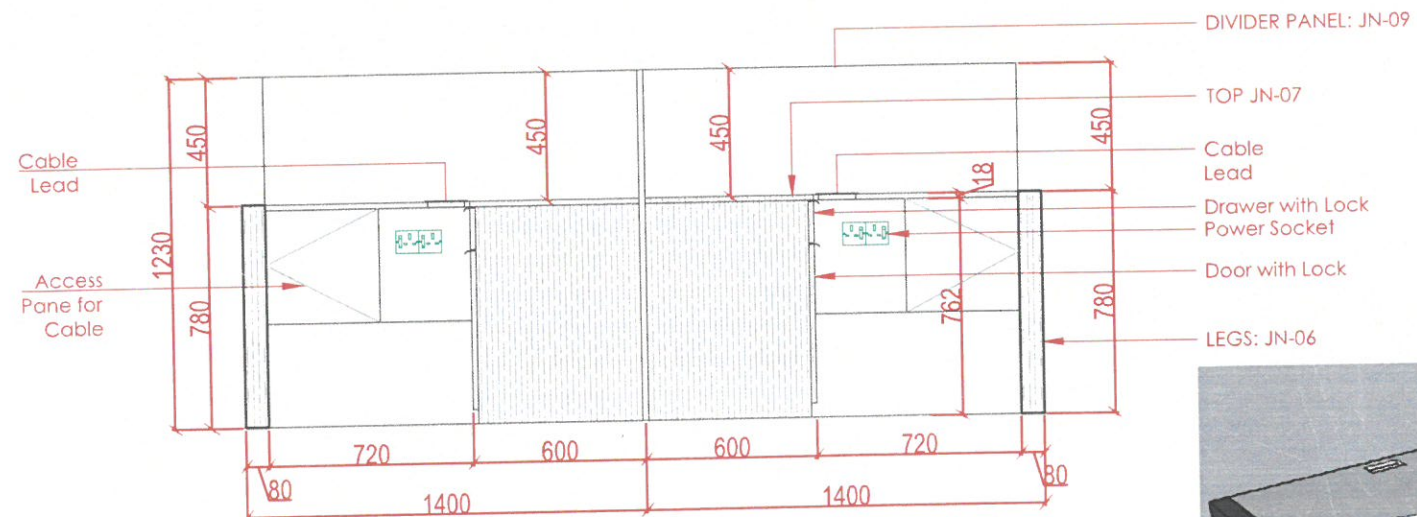

Elevation -A Details

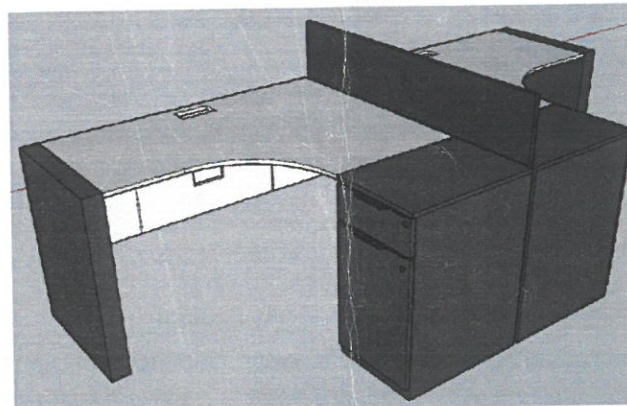

REF. IMAGE

FINISHES	
DIVIDER PANEL: JN-09	
TOP JN-07	
LEGS: JN-06	

Drawer cut 40cm - 4 pcs
Handles - 8 pcs
Push to open for inner doors ??? - 8 pcs
Wedge Smith Cable mgmt - 4 pcs
Locks - 8 pcs



FOR APPROVAL

Project No. : ---
Scale : N/A
Drawn by : OBJ
Checked : OBJ
Cad File : CAD_FILE

Sheet title
3rd FLOOR
4-Seater Open Office 1
WORKSTATION FOR 4
Floor Plan / Elevation / Sections

Dwg No. No.
WS-DS-SD-ND-003 SHEET 1