



ROOM NO	LENGHT	HEIGHT
✓403	2180	2410
✓407	2180	2410
✓410	2170	2410
✓414	2170	2410
✓418	2155	2410
✓421	2180	2410
✓422	2205	2410
✓425	2190	2410
✓429	2170	2410
✓430	2180	2410

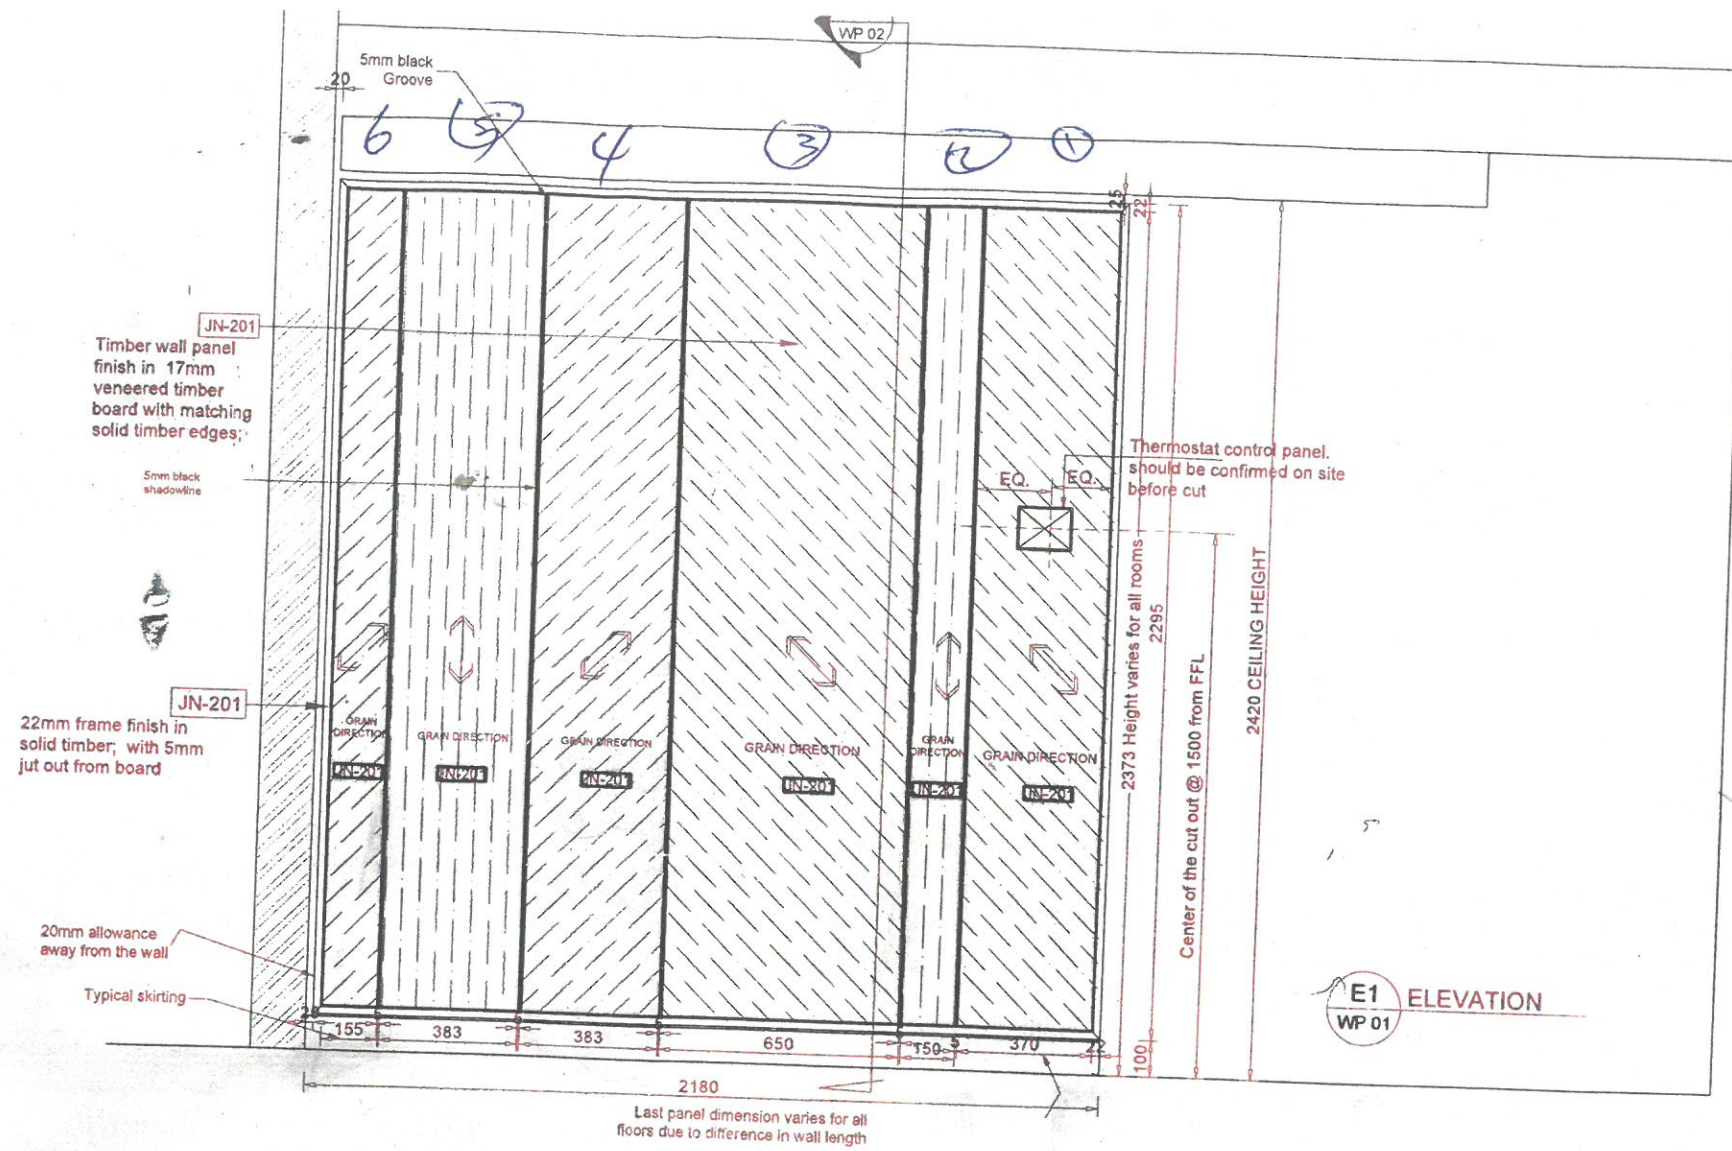

Cladding Position : Left side (Quantity : 10) ( Face wall cladding)  
 Note : Site dimension varies from room to room on the first floor

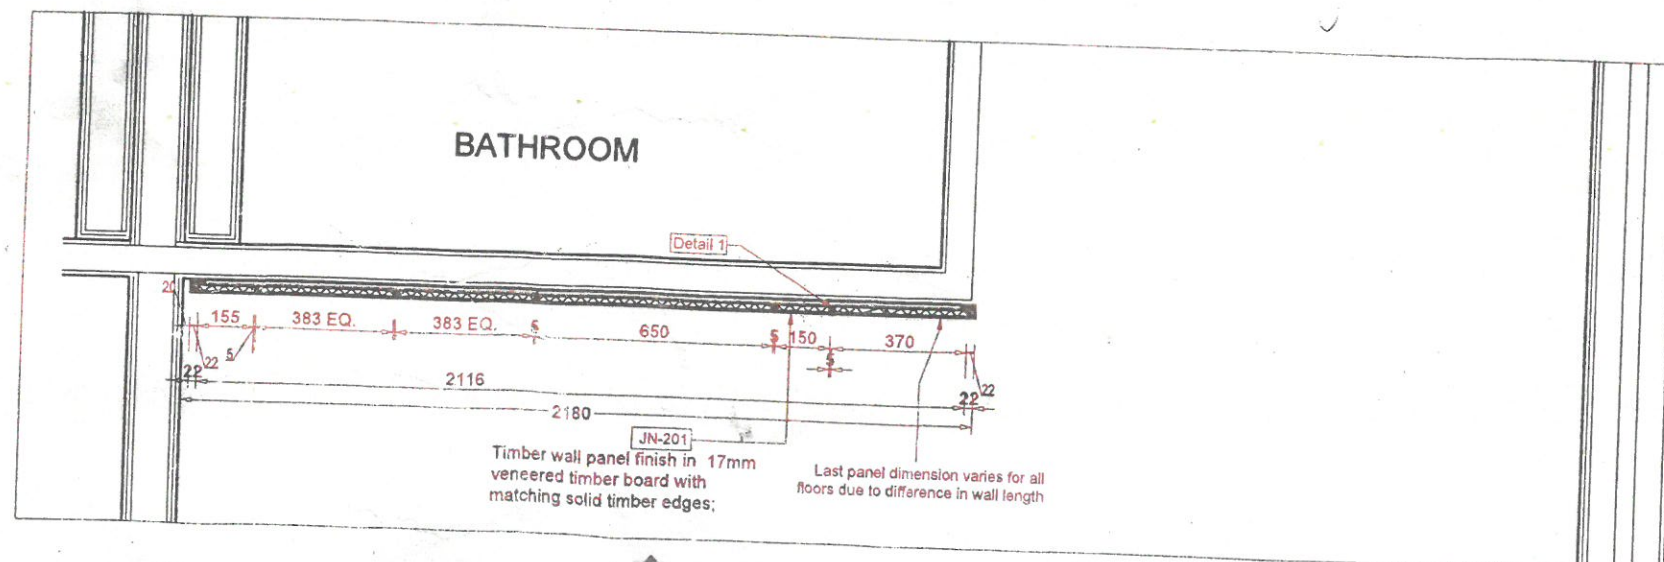

FOURTH FLOOR PLAN

Plan PLAN  
WP 01

E1  
WP 01

www.wood-styles.com

Copyright of designs shown herein is retained by this office. Authority is required for any reproduction. © Copyright Wood-styles Ltd.

Nigeria, Lagos +234 80 9037 9888  
 Email: info@wood-styles.com

Project  
 Hyatt Regency Hotel  
 NG-Lagos-Ikeja

Owner

Date Description  
 31-05-2024 A FOR PRODUCTION

For Production

Project No. : NG23 - Hyatt Regency Hotel  
 Scale : A1 = 1:5, A3 = 1:10  
 Drawn by : Dami, Peace  
 Checked : Knan  
 Cad File : WS-DS-SD-WL-LHH-001

Sheet title  
 STD room wall panel  
 Left side-Shop Drawing  
 Floor 4

Dwg No.  
 WP 01

No.

A