


LEGEND - RIGHT SIDE CLADDING

ROOM NO	LENGTH (mm)	HEIGHT (mm)
✓ 401 /	2190	2410
✓ 402	2125 /	2410
✓ 405	2170 /	2410
✓ 409	2150 /	2410
✓ 412	2180 0	2410
✓ 416	2180 0	2410
✓ 420	2170 /	2410
✓ 419	2170 /	2410
✓ 423	2170 /	2410
✓ 424	2170 /	2410
✓ 427	2170 /	2410
✓ 432 /	2190	2410

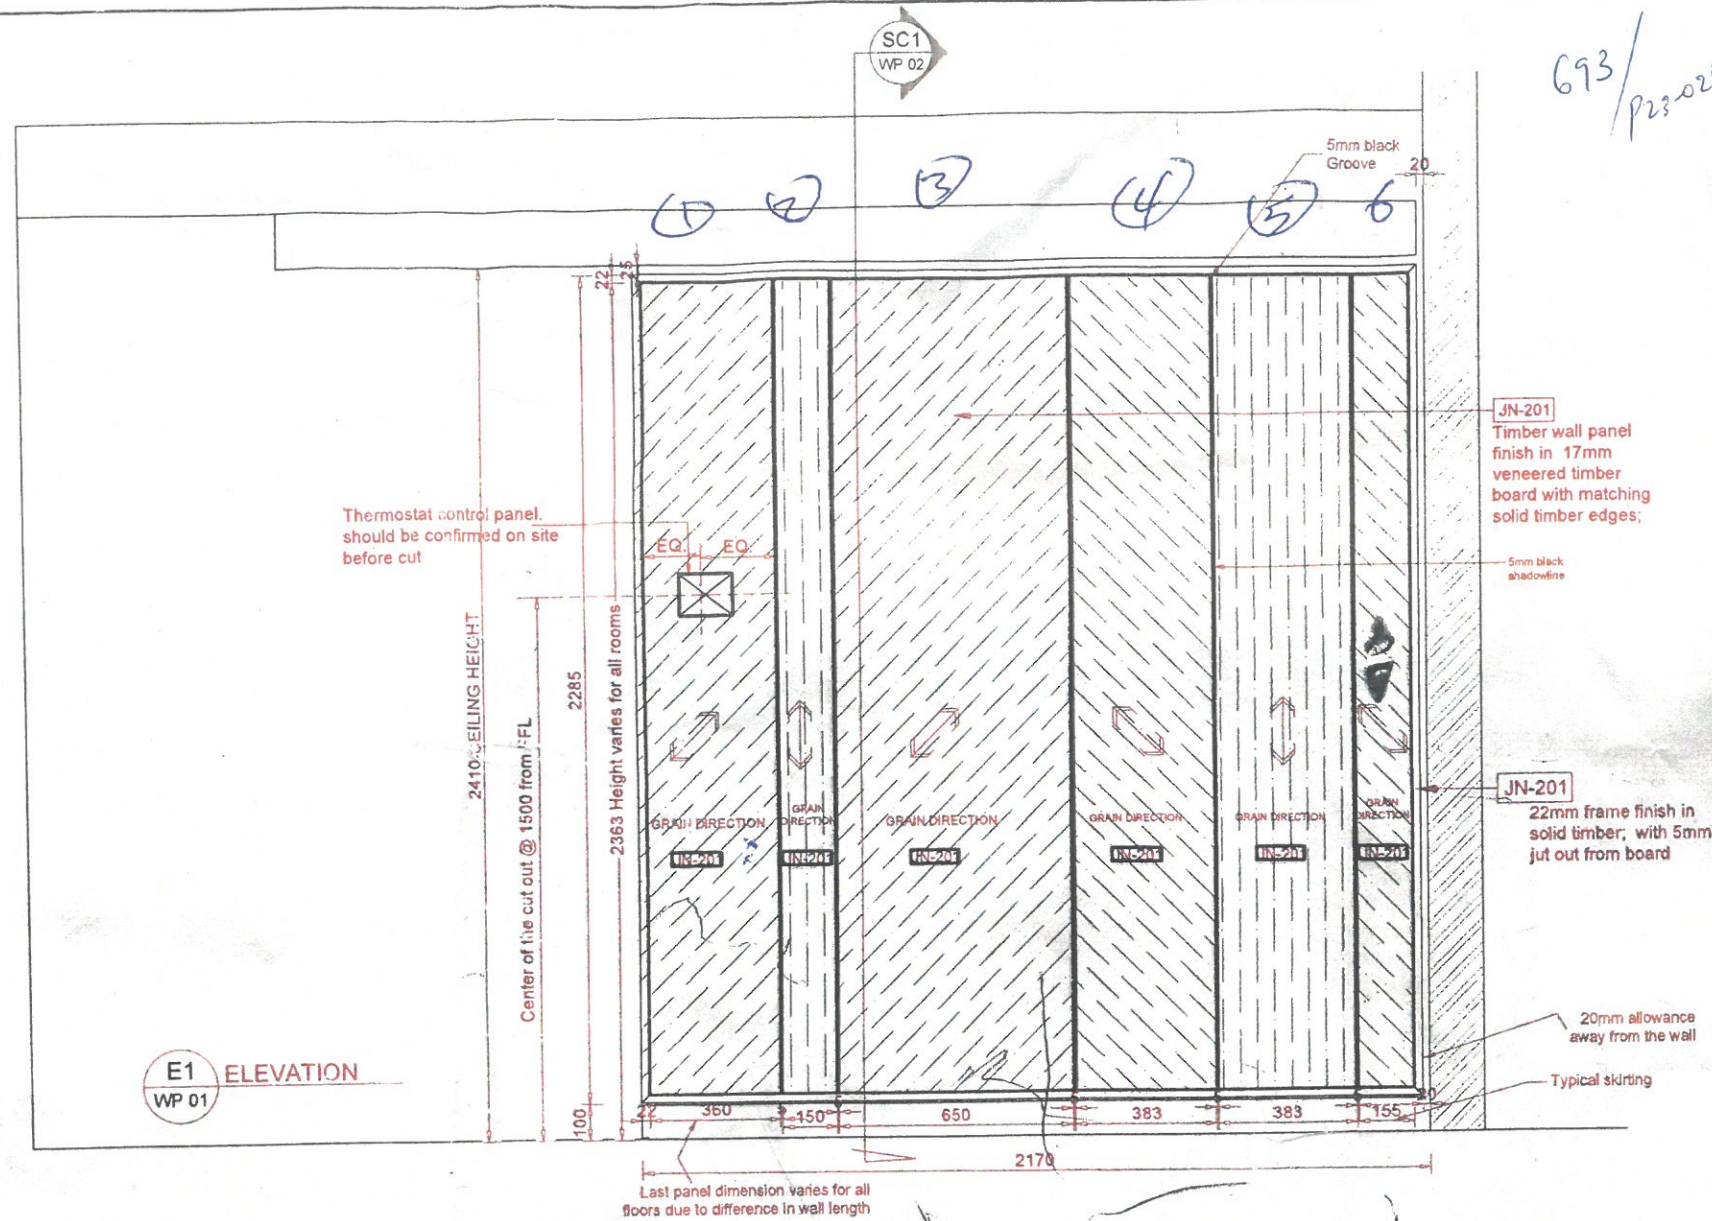


693 / p23-029

www.wood-styles.com
 Copyright of designs shown herein is retained by this office. Authority is required for any reproduction. © Copyright Wood-styles Ltd.
 Nigeria, Lagos +234 80 9037 9888
 Email: info@wood-styles.com

Project
Hyatt Regency Hotel
 NG-Lagos-Ikeja
 Owner

Date 31-05-2024 Description A FOR PRODUCTION

Cladding Position : Right side (Quantity : 12) (Face wall cladding)
 Note : Site dimension varies from room to room on the first floor

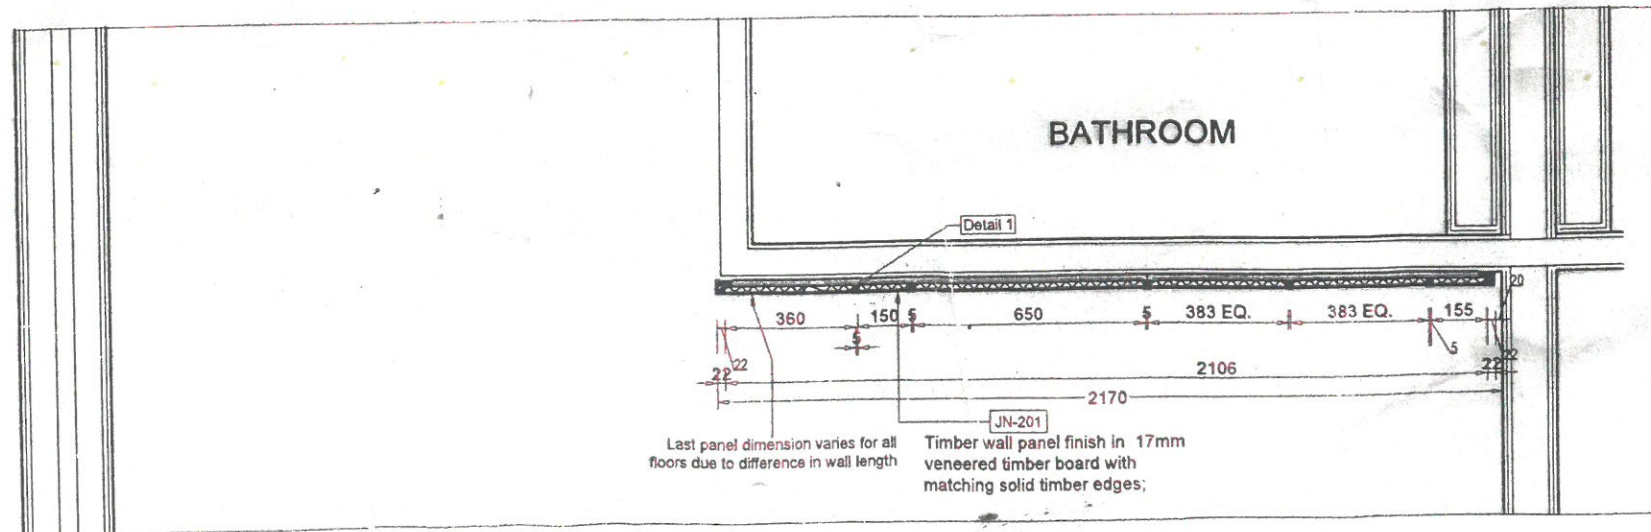

For Production

Project No. : NG23 - Hyatt Regency Hotel
 Scale : A1 = 1 : 5, A3 = 1 : 10
 Drawn by : Damil, Peace
 Checked : Kinan
 Cad File : WS-DS-SD-WL-LHH-001

Sheet title
STD room wall panel
Right side-Shop Drawing
Floor 4

Dwg No. WP 01 No. A

FOURTH FLOOR PLAN