



LEGEND - LEFT SIDE CLADDING

ROOM NO	LENGHT	HEIGHT
✓403	2180	2410
✓407	2180	2410
✓410	2170 ✕	2410
✓414	2170 ✕	2410
✓418	2155	2410
✓421	2180	2410
✓422	2205	2410
✓425	2190	2410
✓429	2170 ✕	2410
✓430	2180	2410

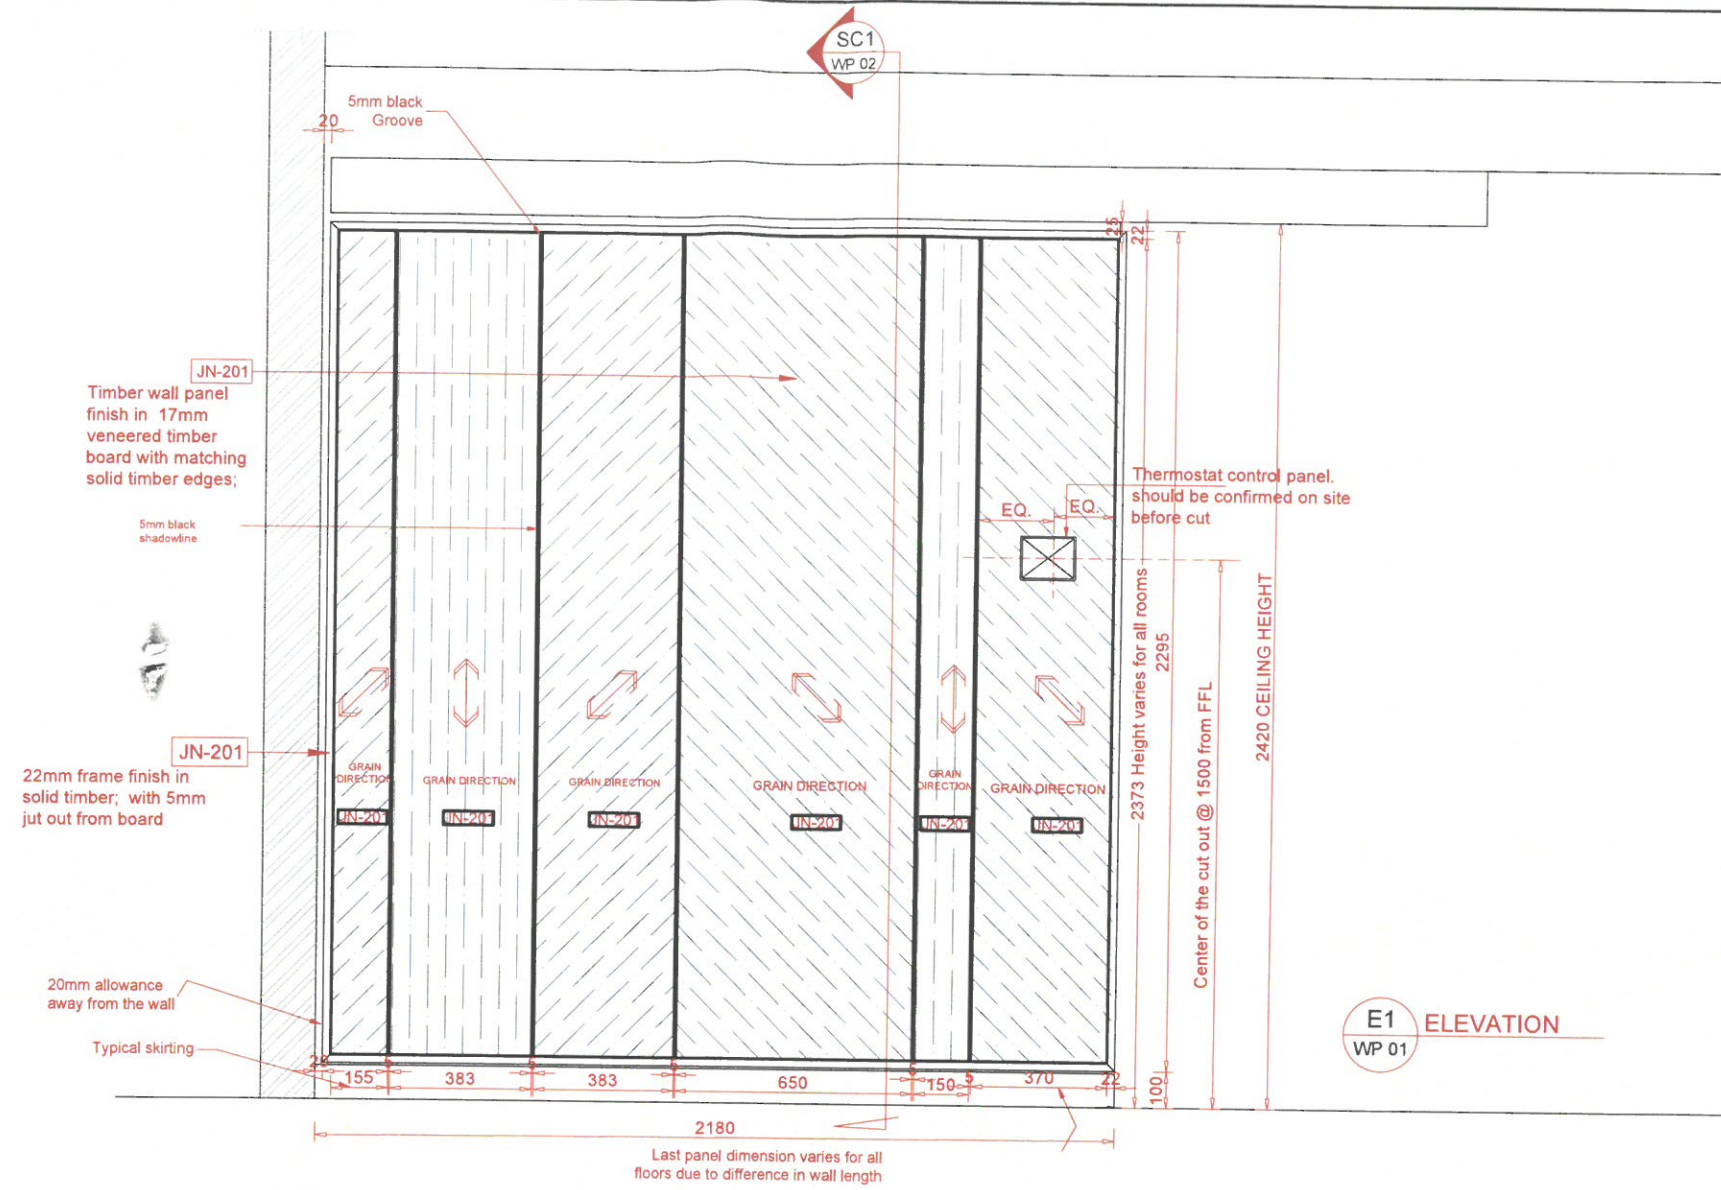

Cladding Position : Left side (Quantity : 10) ( Face wall cladding)  
 Note : Site dimension varies from room to room on the first floor

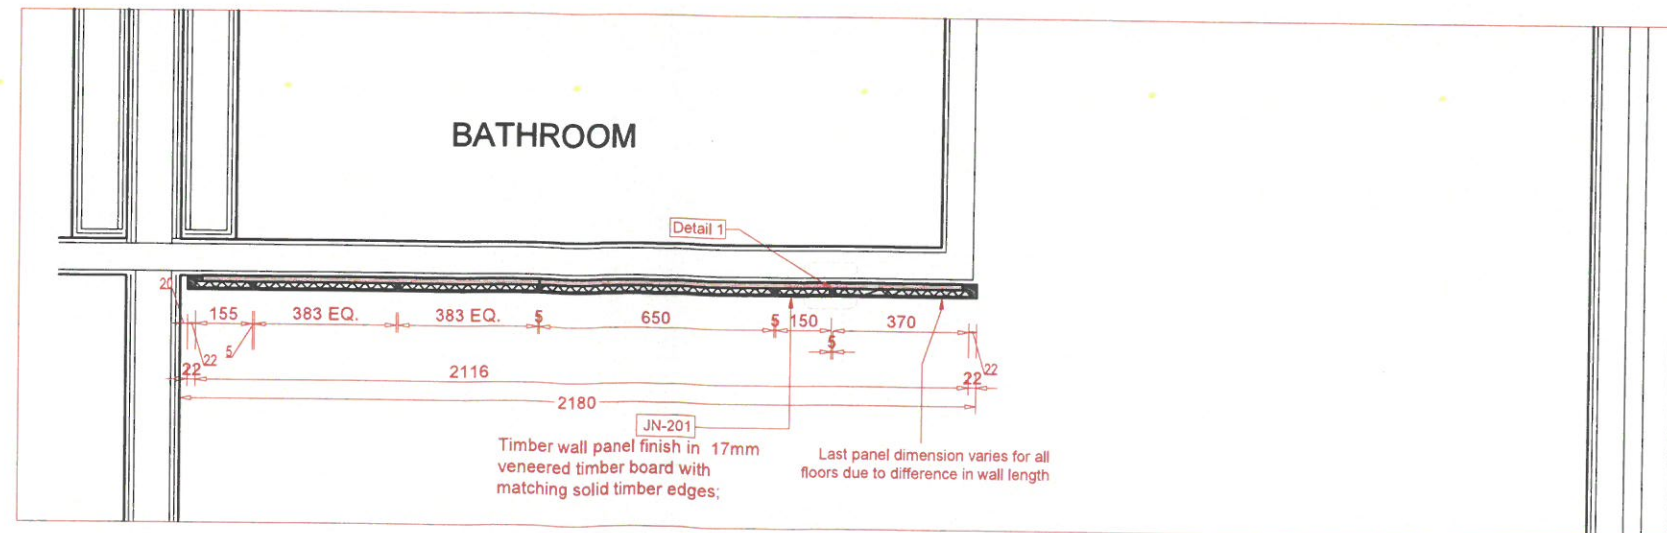

FOURTH FLOOR PLAN

Plan PLAN WP 01

E1 WP 01

www.wood-styles.com

Copyright of designs shown herein is retained by this office. Authority is required for any reproduction. © Copyright Wood-styles Ltd.

Nigeria, Lagos +234 80 9037 9888  
 Email: info@wood-styles.com

Project  
 Hyatt Regency Hotel  
 NG-Lagos-Ikeja

Owner

Date Description  
 31 - 05 - 2024 A FOR PRODUCTION

For Production

Project No. : NG23 - Hyatt Regency Hotel  
 Scale : A1 = 1 : 5 , A3 = 1 : 10  
 Drawn by : Dami , Peace  
 Checked : Kinan  
 Cad File : WS-DS-SD-WL-LHH-001


Sheet title  
 STD room wall panel  
 Left side-Shop Drawing  
 Floor 4

Dwg No.  
 WP 01

No.  
 A

**LEGEND - RIGHT SIDE CLADDING**

ROOM NO	LENGHT (mm)	HEIGHT (mm)
✓ 401 /	2190	2410
✓ 402	2125 //	2410
✓ 405	2170 /	2410
✓ 409	2150 /	2410
✓ 412	2180 0	2410
✓ 416	2180 0	2410
✓ 420	2170 /	2410
✓ 419	2170 /	2410
✓ 423	2170 /	2410
✓ 424	2170 /	2410
✓ 427	2170 /	2410
✓ 432 /	2190	2410

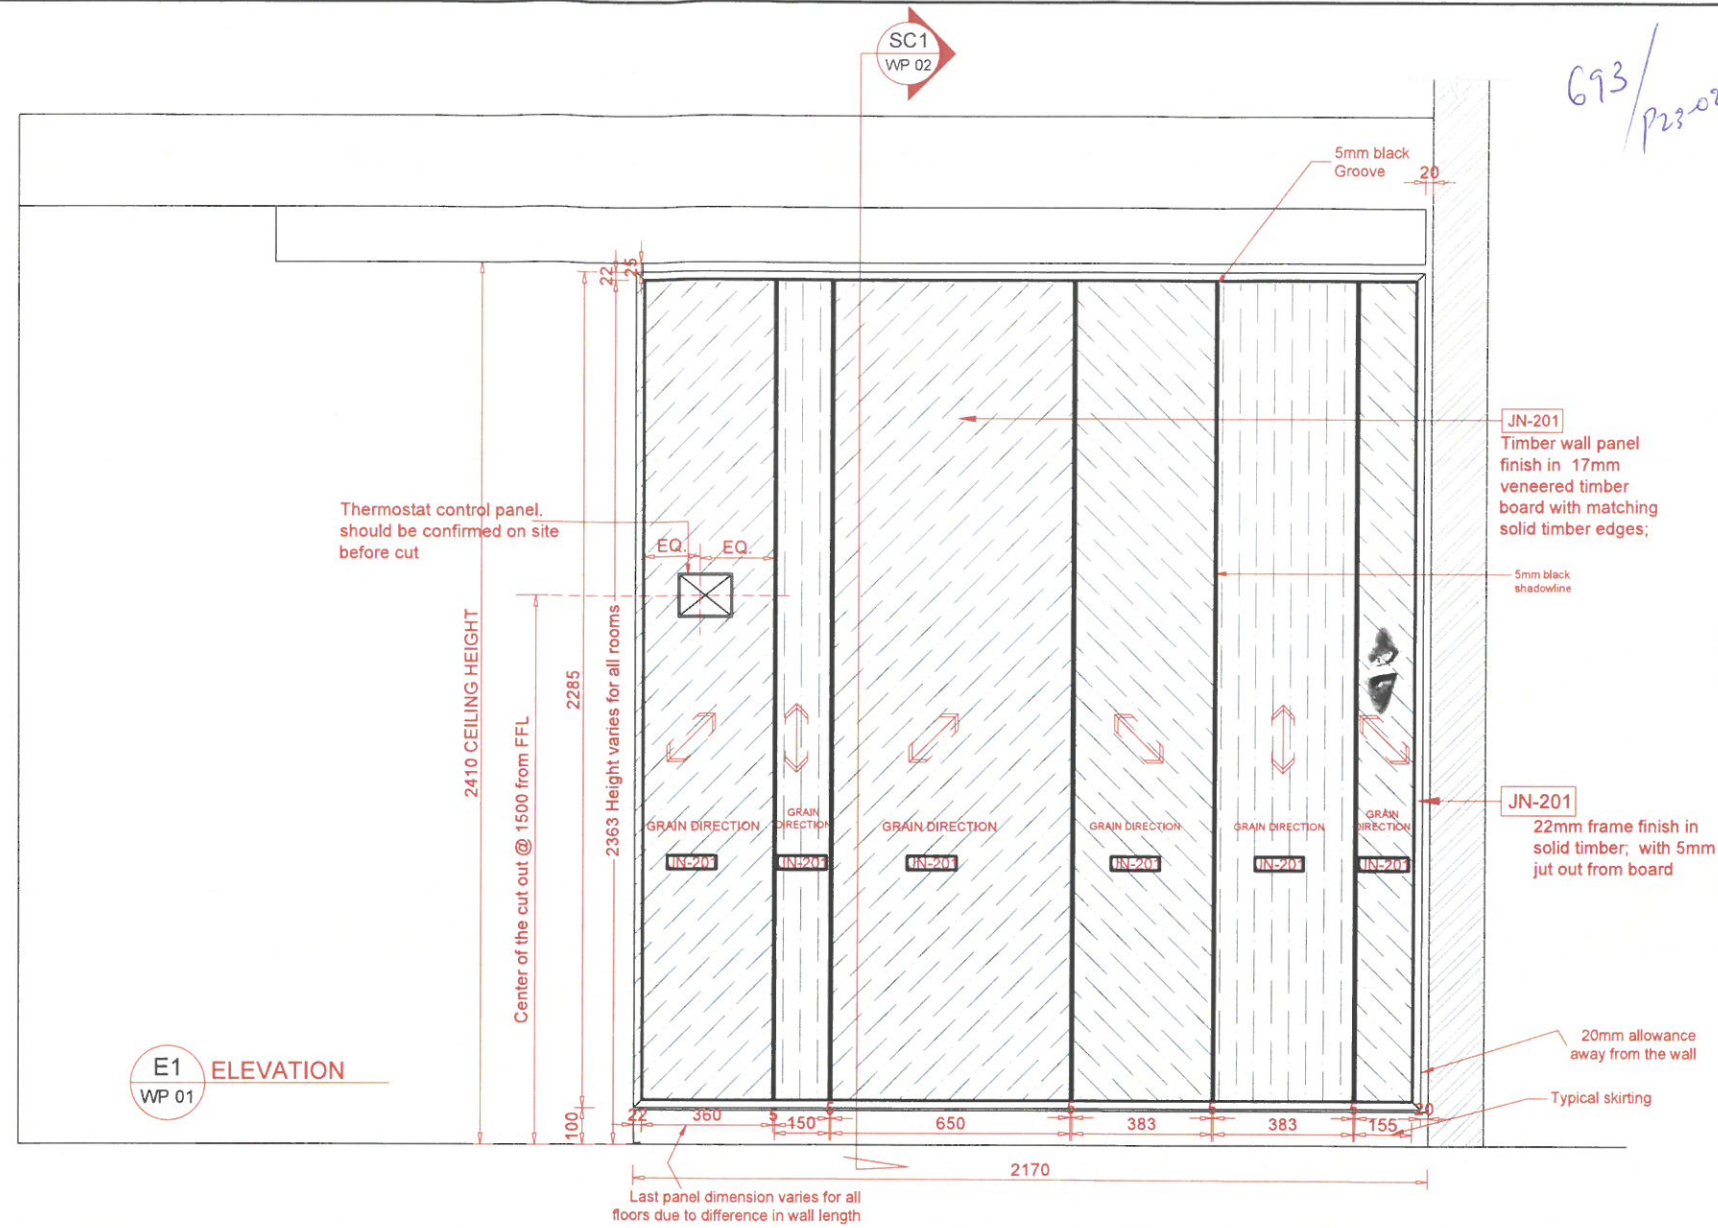

www.wood-styles.com

Copyright of designs shown herein is retained by this office. Authority is required for any reproduction. © Copyright Wood-styles Ltd.


Nigeria, Lagos +234 80 9037 9888  
Email: info@wood-styles.com

Project  
**Hyatt Regency Hotel  
NG-Lagos-Ikeja**

Owner

Date: 31-05-2024  
Description: A FOR PRODUCTION

Cladding Position : Right side (Quantity : 12 ) ( Face wall cladding)  
Note : Site dimension varies from room to room on the first floor

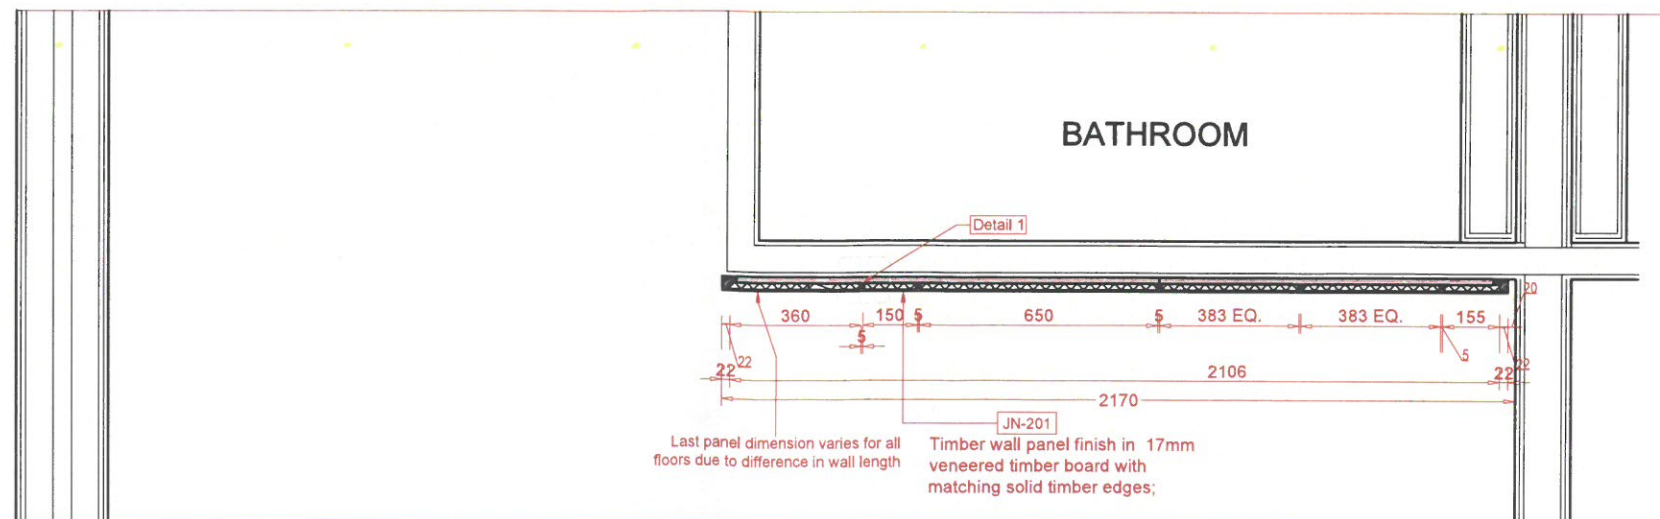

**FOURTH FLOOR PLAN**

Plan PLAN  
WP 01

E1  
WP 01

**For Production**

Project No. : NG23 - Hyatt Regency Hotel  
Scale : A1 = 1 : 5 , A3 = 1 : 10  
Drawn by : Dami , Peace  
Checked : Kinan  
Cad File : WS-DS-SD-WL-LHH-001

Sheet title  
**STD room wall panel  
Right side-Shop Drawing  
Floor 4**

Dwg No.  
**WP 01**

No.  
**A**