



LEGEND - RIGHT SIDE CLADDING

ROOM NO	LENGHT (mm)	HEIGHT (mm)
✓501	2160 /	2410
✓502	2090 /	2410
✓505	2170 0	2410
✓509	2160 /	2410
✓512	2180 X	2410
✓516	2180 X	2410
✓520	2200	2410
✓519	2180 X	2410
✓524	2170 0	2410
✓527	2180 X	2410
✓531	2180 X	2410

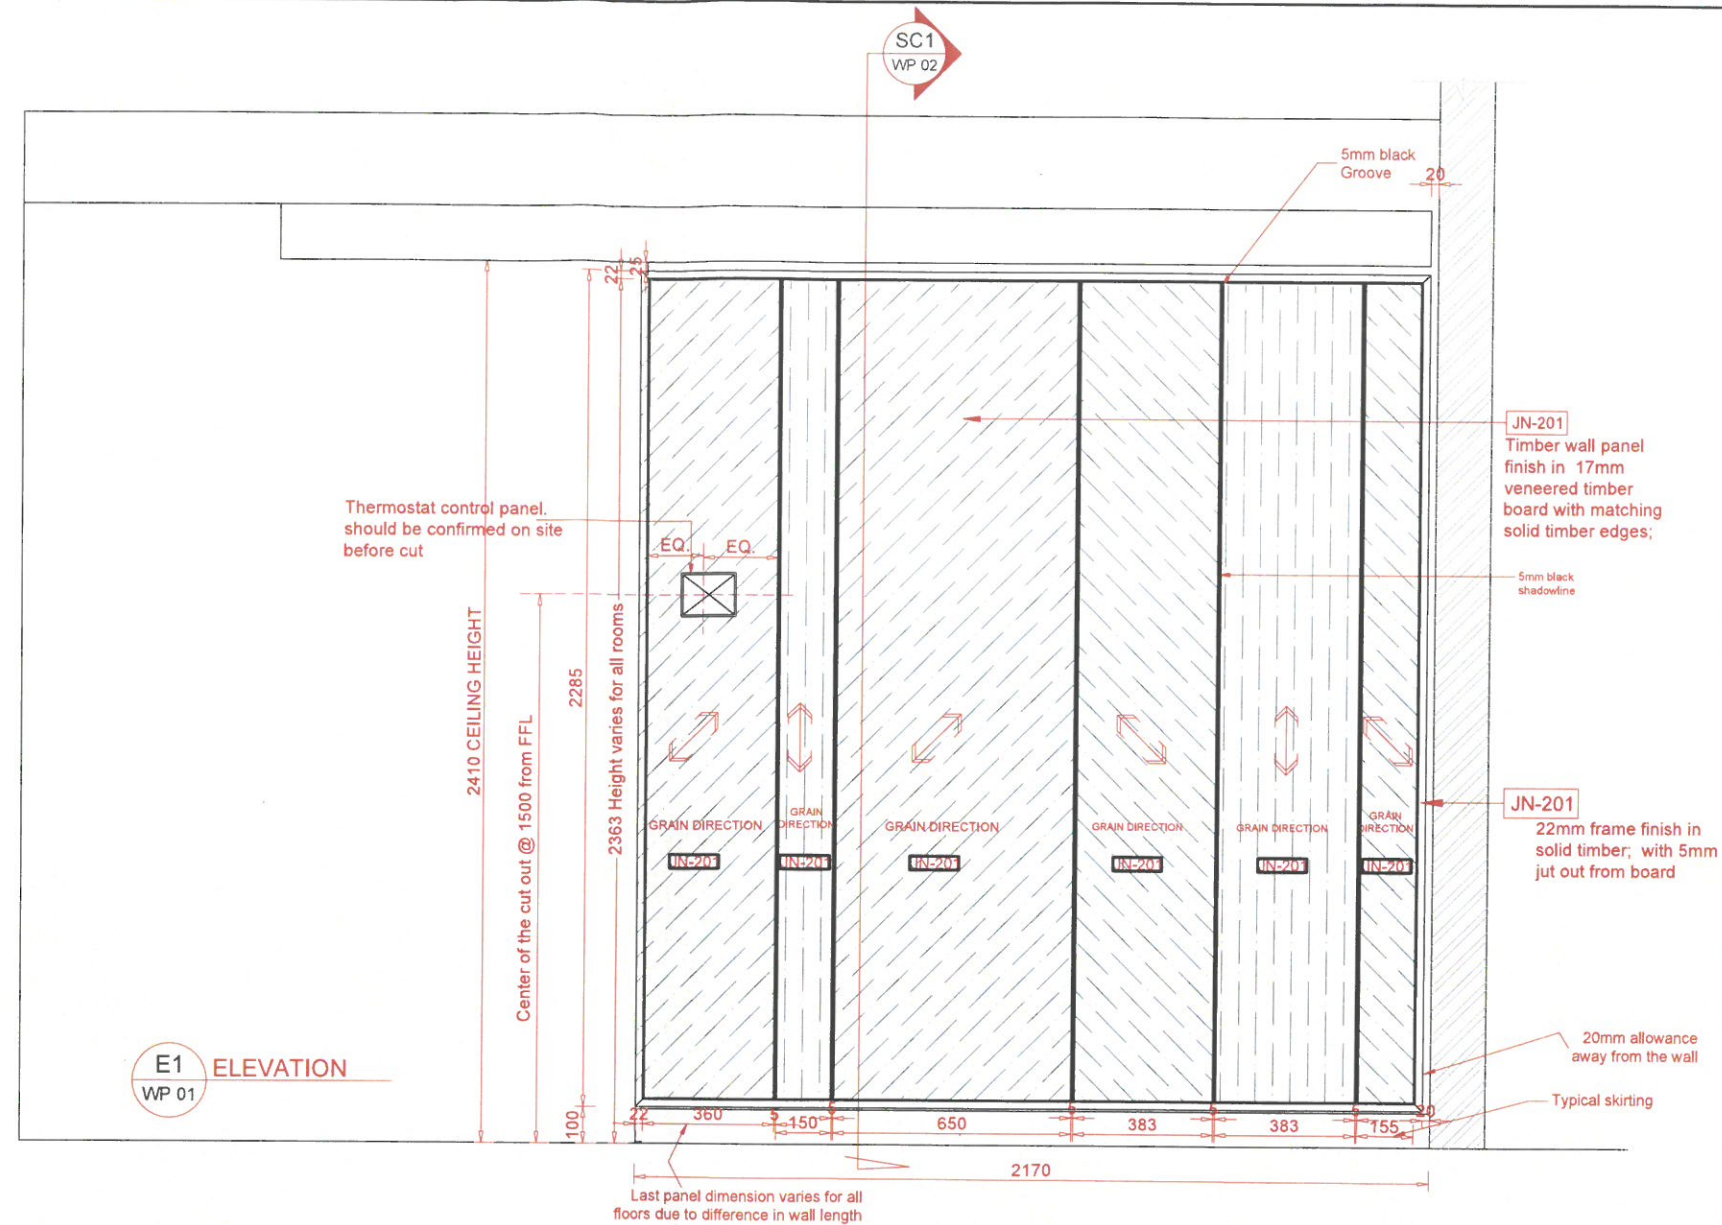

Cladding Position : Right side (Quantity : 11 ) ( Face wall cladding)  
 Note : Site dimension varies from room to room on the first floor

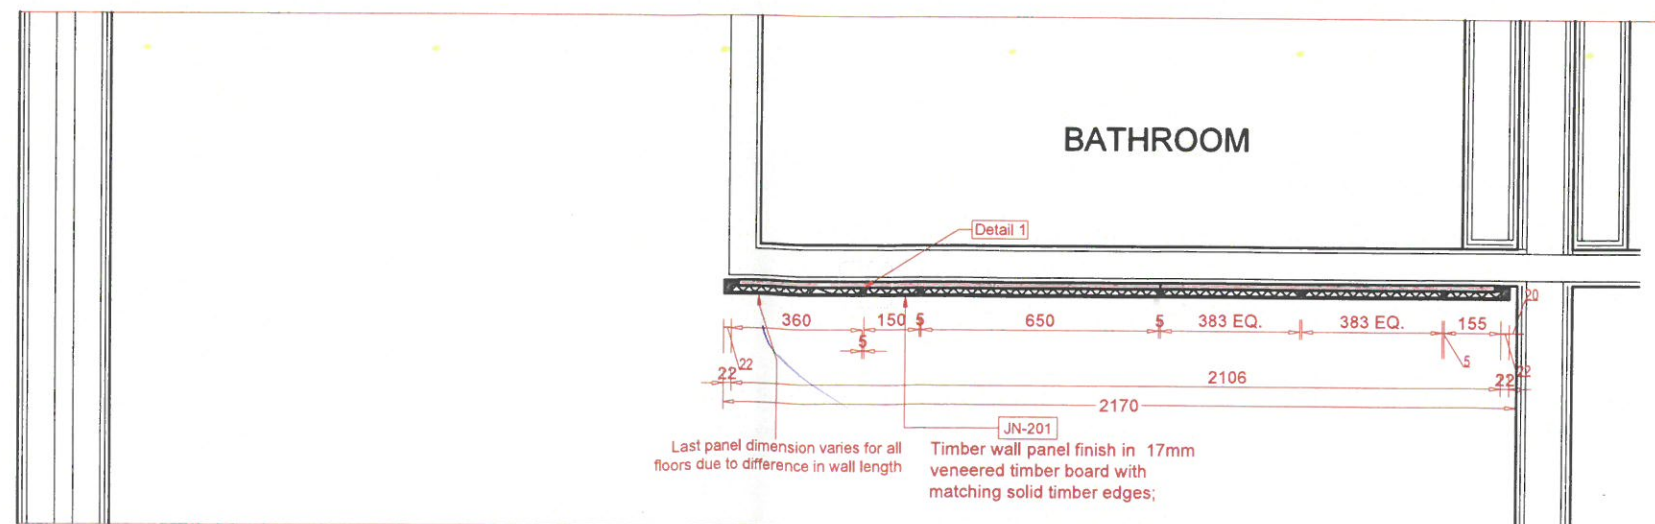

FIFTH FLOOR PLAN

www.wood-styles.com

Copyright of designs shown herein is retained by this office. Authority is required for any reproduction. © Copyright Wood-styles Ltd.

Nigeria, Lagos +234 80 9037 9888  
 Email: info@wood-styles.com

Project  
 Hyatt Regency Hotel  
 NG-Lagos-Ikeja

Owner

Date Description  
 31 - 05 - 2024 A FOR PRODUCTION

For Production

Project No. : NG23 - Hyatt Regency Hotel  
 Scale : A1 = 1 : 5 , A3 = 1 : 10  
 Drawn by : Dami , Peace  
 Checked : Kinan  
 Cad File : WS-DS-SD-WL-LHH-001


Sheet title  
 STD room wall panel  
 Right side-Shop Drawing  
 Floor 5

Dwg No.  
 WP 01


No.  
 A

LEGEND - LEFT SIDE CLADDING

ROOM NO	LENGHT	HEIGHT
✓ 503	2170 /	2410
✓ 507	2180 //	2410
✓ 510	2180 /	2410
✓ 514	2180 /	2410
✓ 518	2165 &	2410
✓ 521	2180 /	2410
✓ 522	2180 /	2410
✓ 529	2170 /	2410
✓ 530	2170 /	2410

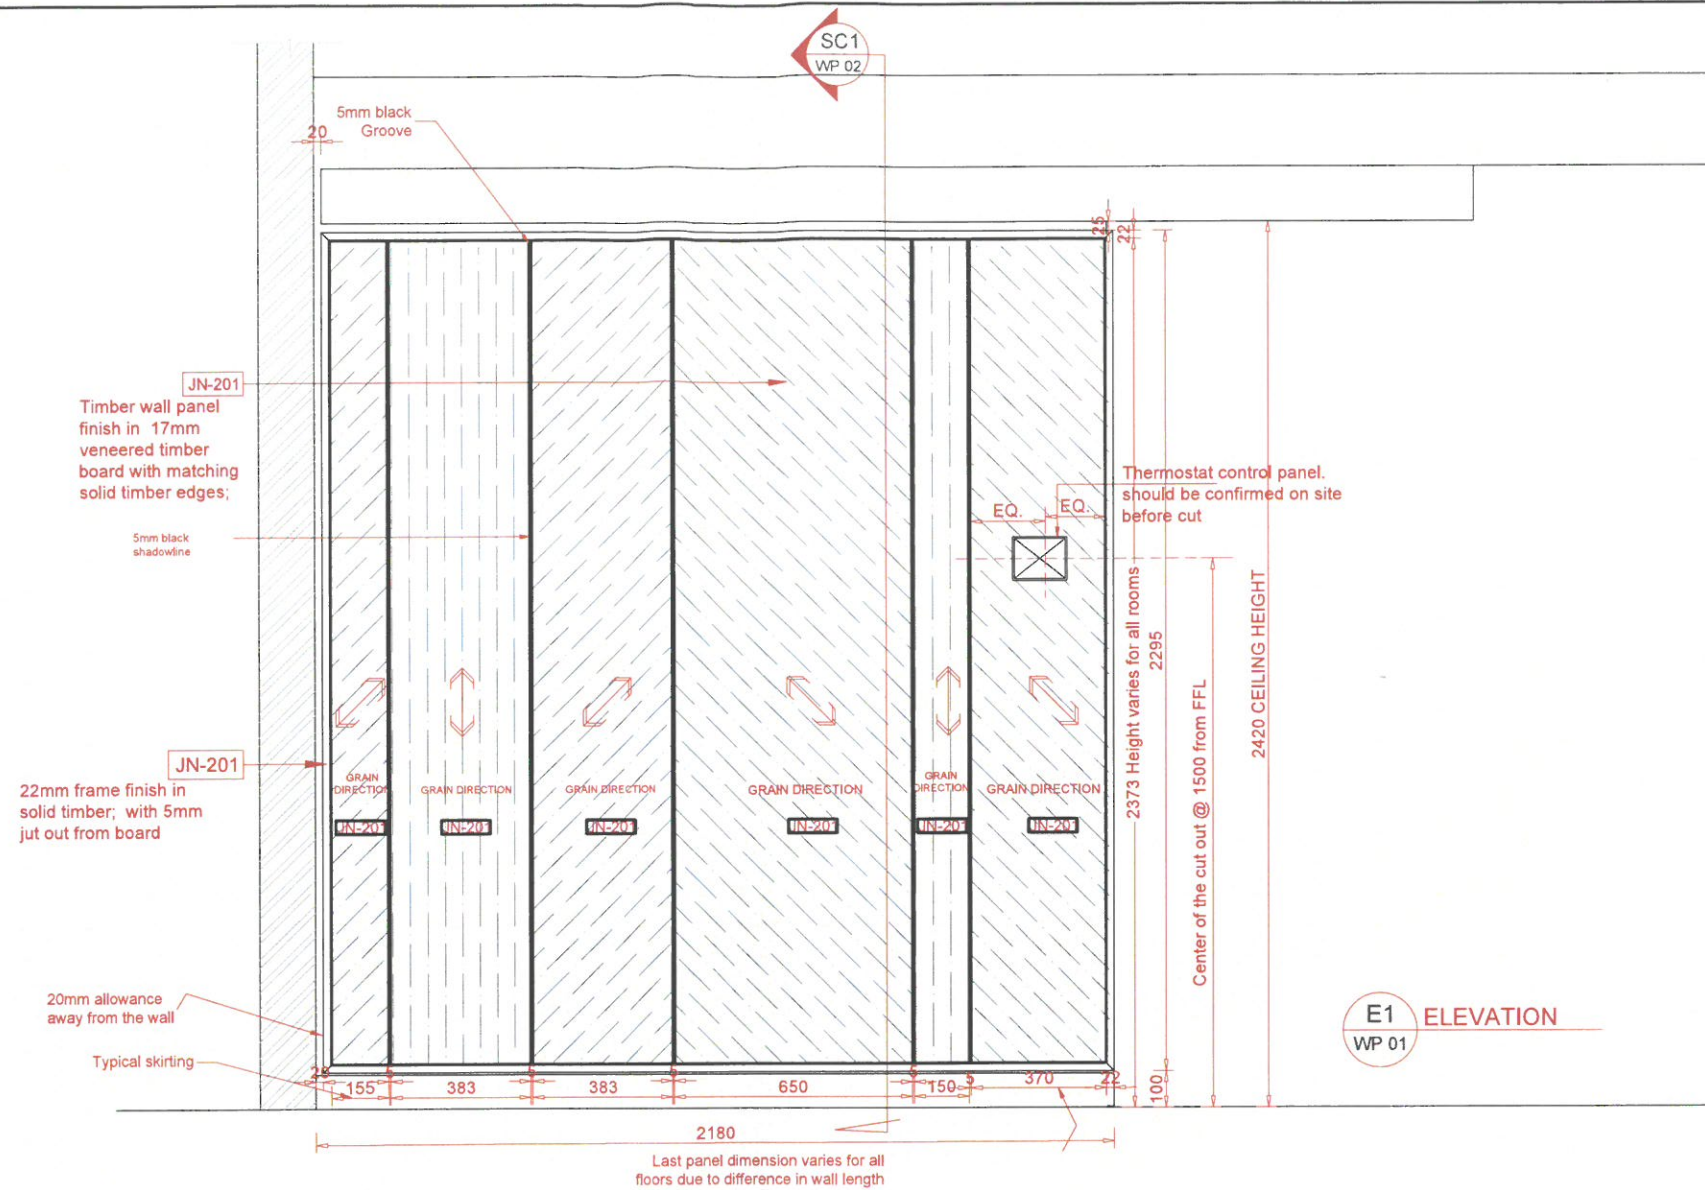

Cladding Position : Left side (Quantity : 9) ( Face wall cladding)  
 Note : Site dimension varies from room to room on the first floor

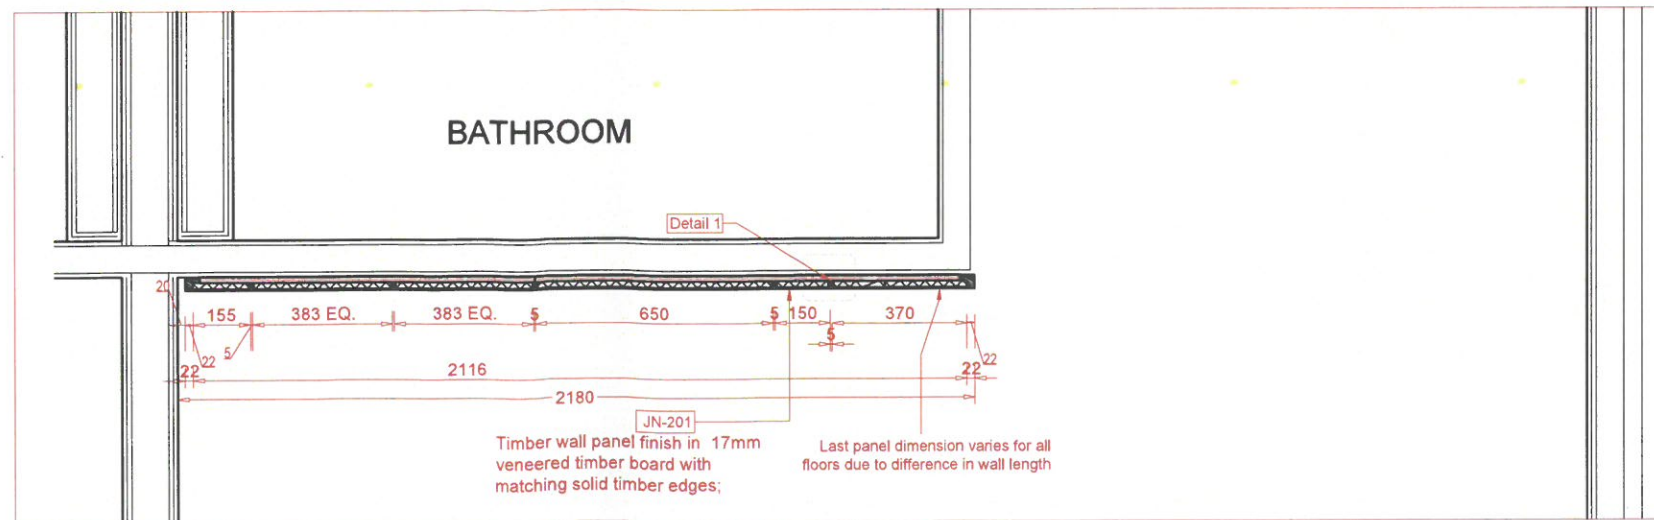

Plan PLAN  
WP 01

E1  
WP 01

FIFTH FLOOR PLAN

www.wood-styles.com

Copyright of designs shown herein is retained by this office. Authority is required for any reproduction. © Copyright Wood-styles Ltd.

Nigeria, Lagos +234 80 9037 9888  
 Email: info@wood-styles.com

Project  
 Hyatt Regency Hotel  
 NG-Lagos-Ikeja

Owner

Date Description  
 31 - 05 - 2024 A FOR PRODUCTION

For Production

Project No. : NG23 - Hyatt Regency Hotel  
 Scale : A1 = 1 : 5 , A3 = 1 : 10  
 Drawn by : Dami , Peace  
 Checked : Kinan  
 Cad File : WS-DS-SD-WL-LHH-001

Sheet title  
 STD room wall panel  
 Left side-Shop Drawing  
 Floor 5

Dwg No. WP 01 No. A