

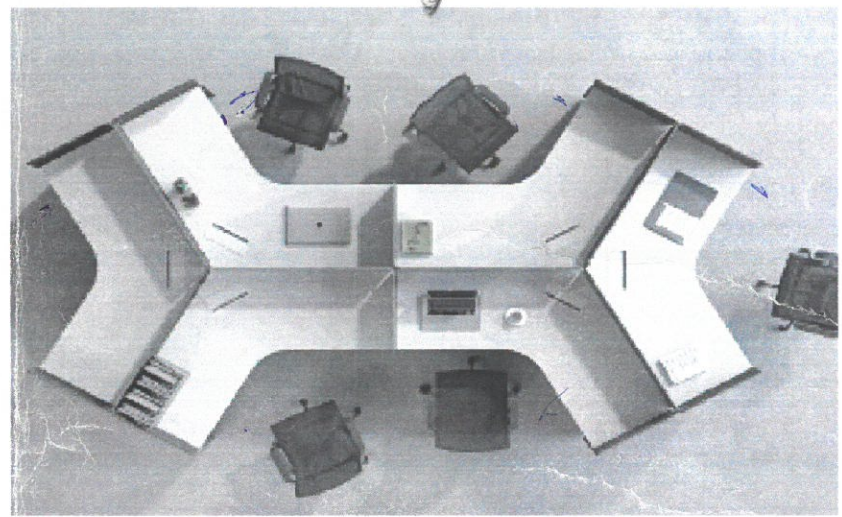
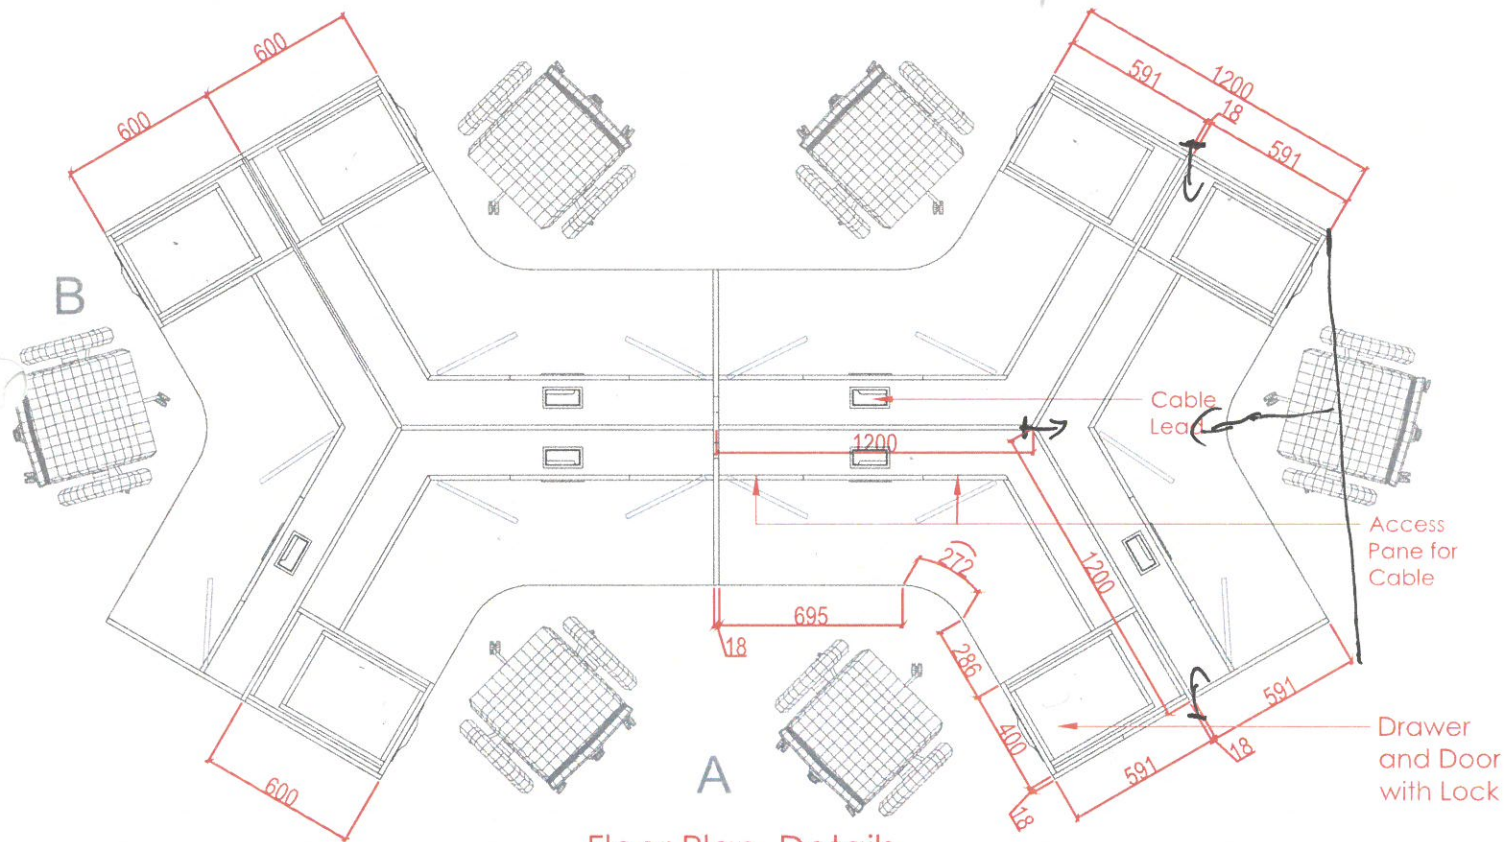


# Open Office WORKSTATION FOR 6 (2SETS) 3rd Floor

TOP: JN-07  
LEGS: JN-06  
DIVIDER PANEL: JN-09

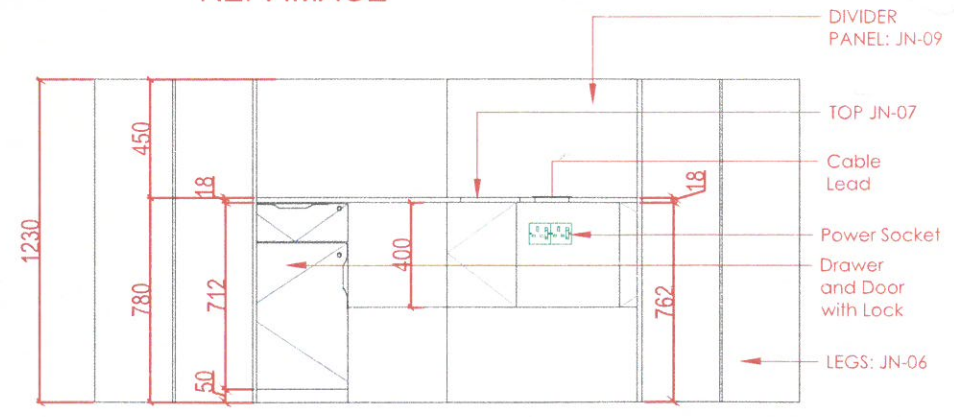

FINISHES	
JN-09	
JN-07	
JN-06	

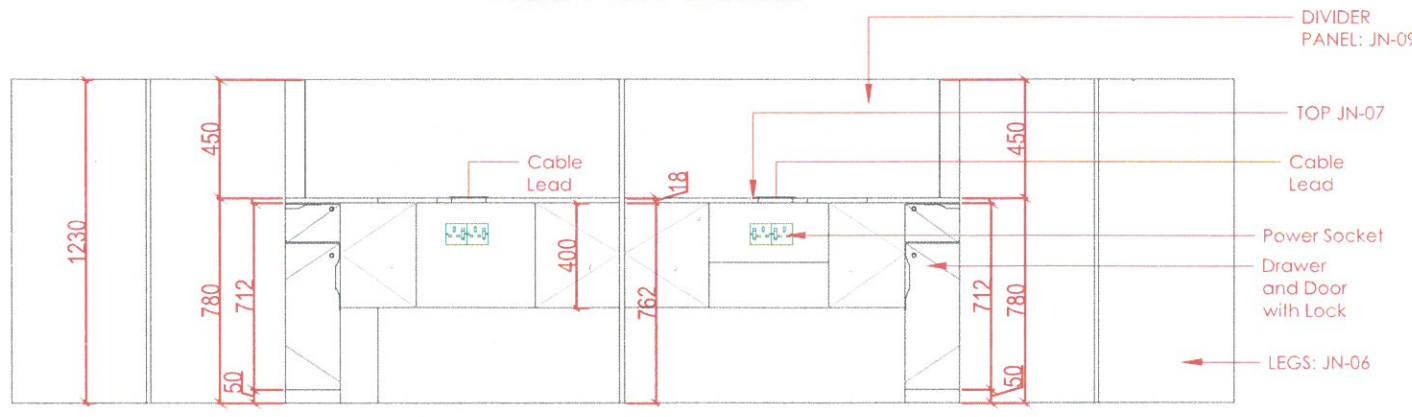

www.wood-styles.com

Copyright of designs shown herein is retained by this office. Authority is required for any reproduction. © Copyright Wood-styles Ltd.

Nigeria, Lagos +234 80 9037 9888  
Email: info@wood-styles.com



Owner: ---

Date: --- Description: DSD-V1-ID-17/11/2024 - REV1



FOR APPROVAL

Project No. : ---  
Scale : N/A  
Drawn by : OBJ  
Checked : OBJ  
Cad File : CAD\_FILE

Sheet title  
3rd FLOOR  
6-Seater Open Office  
WORKSTATION FOR 6 (2Sets)  
Floor Plan / Elevation /Sections

Dwg No. : WS-DS-SD-ND-045 No. : SHEET 1

*Push to open for inner doors??? - 12 pcs  
Handles - 12 pcs  
Drawer rails 40 cm - 6 pcs  
Walter Smith Cable mgmt - 6 pcs  
Locks - 12 pcs*