



LEGEND - RIGHT SIDE CLADDING

ROOM NO	LENGHT (mm)	HEIGHT (mm)
✓ 601	2180 /	
✓ 602	2130 /	2410
✓ 605	2190 0	2410
✓ 609	2170 X	2410
✓ 612	2180 /	2410
✓ 616	2190 0	2410
✓ 620	2190 0	2410
✓ 619	2200 //	2410
624	NOT READY	
✓ 625	2170 +	2410
✓ 631	2200 //	2410

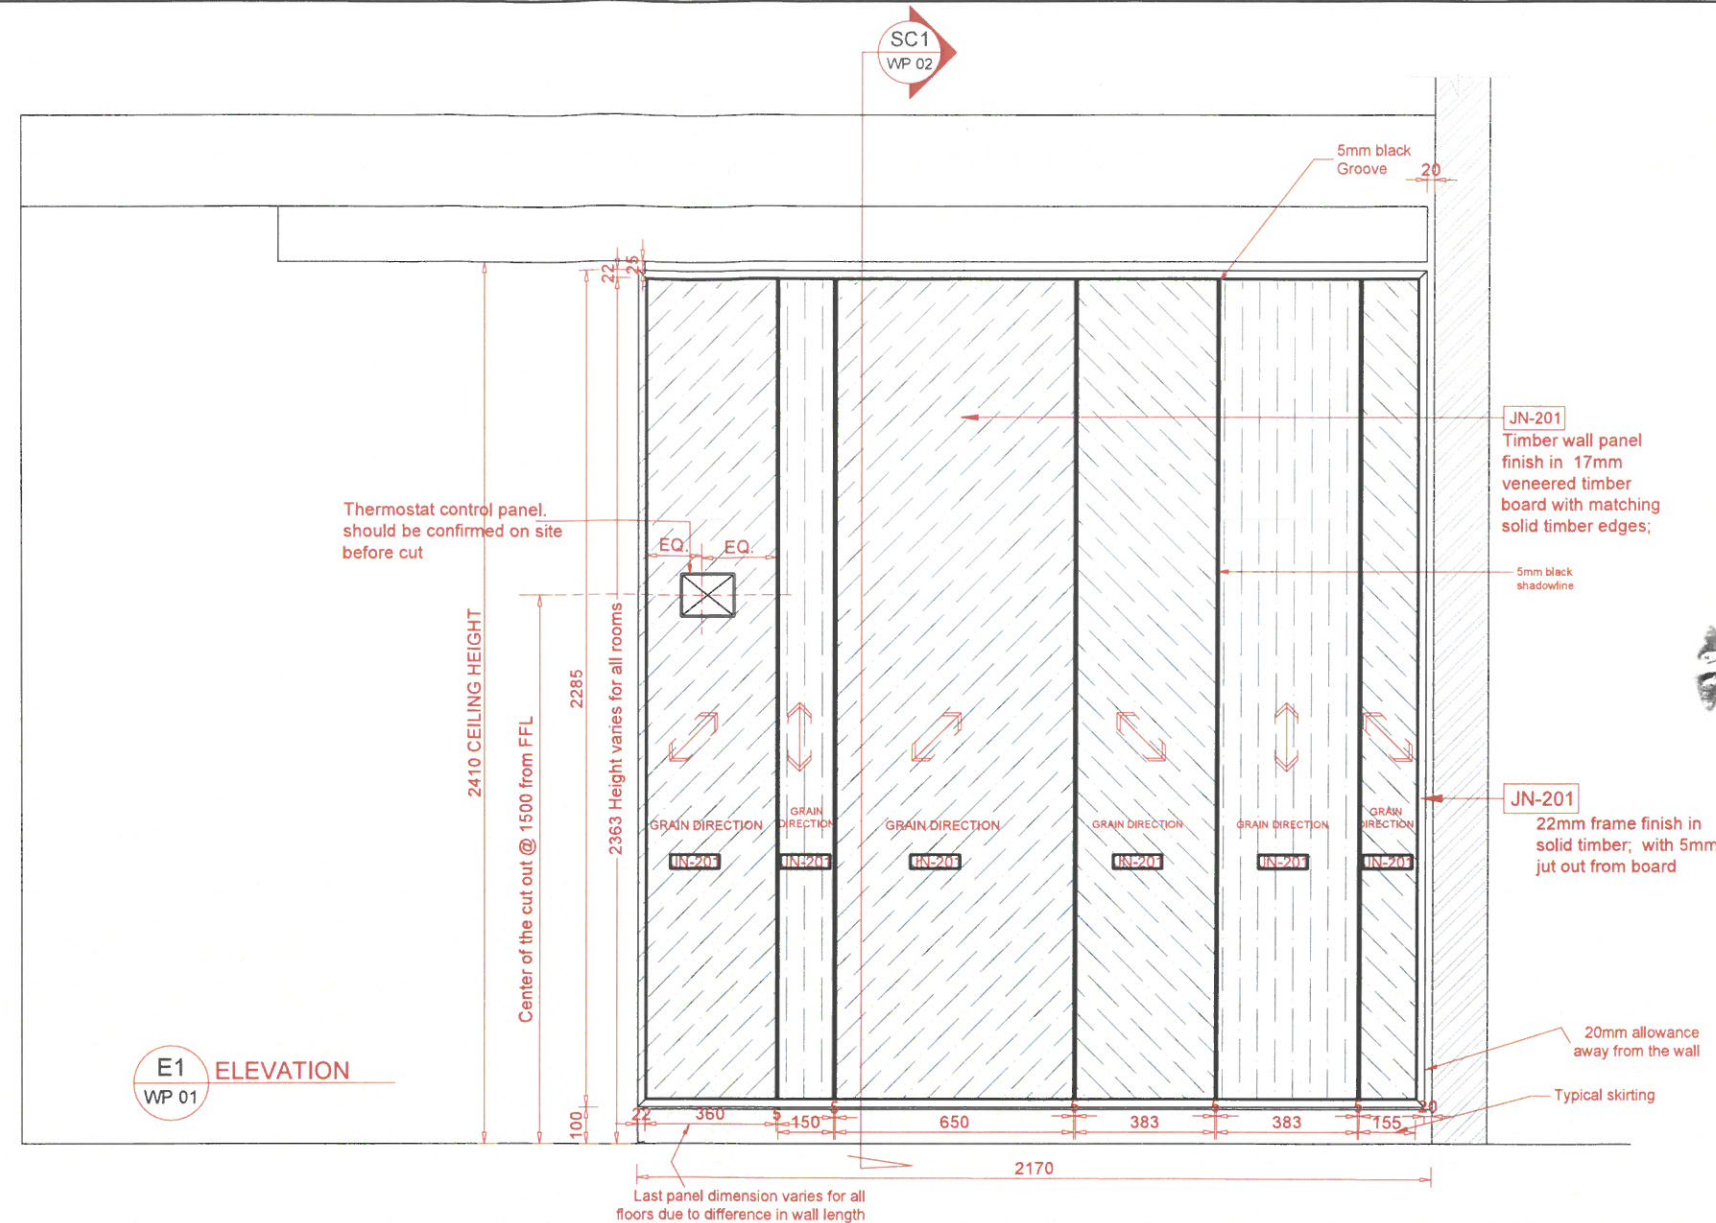

Cladding Position : Right side (Quantity : 11 ) ( Face wall cladding)  
 Note : Site dimension varies from room to room on the first floor

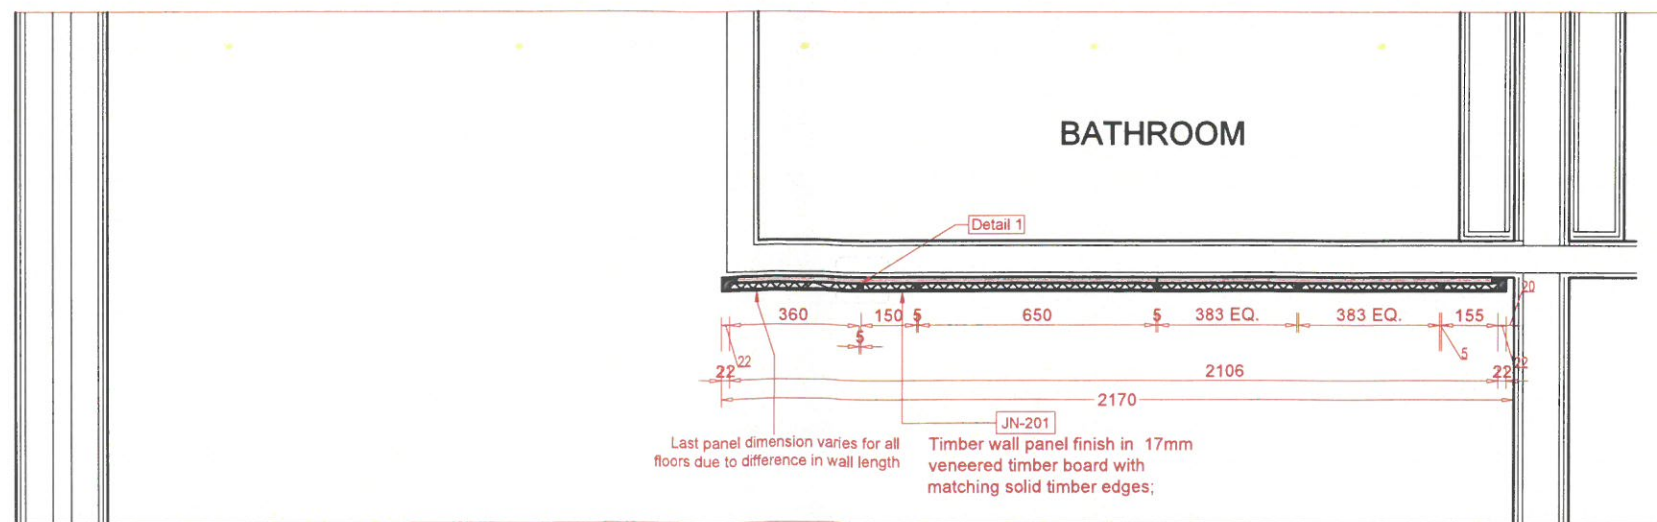

SIXTH FLOOR PLAN

www.wood-styles.com

Copyright of designs shown herein is retained by this office. Authority is required for any reproduction. © Copyright Wood-styles Ltd.

Nigeria, Lagos +234 80 9037 9888  
 Email: info@wood-styles.com

Project  
 Hyatt Regency Hotel  
 NG-Lagos-Ikeja

Owner

Date 31 - 05 - 2024  
 Description A FOR PRODUCTION

For Production

Project No. : NG23 - Hyatt Regency Hotel  
 Scale : A1 = 1 : 5 , A3 = 1 : 10  
 Drawn by : Damil , Peace  
 Checked : Kinan  
 Cad File : WS-DS-SD-WL-LHH-001

Sheet title  
 STD room wall panel  
 Right side-Shop Drawing


Floor 6

Dwg No.  
 WP 01


No.  
 A

LEGEND - LEFT SIDE CLADDING

ROOM NO	LENGHT	HEIGHT
✓ 603	2180 /	2410
✓ 607	2180 /	2410
✓ 610	2190 0	2410
✓ 614	2160 /	2410
✓ 618	2190 0	2410
✓ 621	2170 /	2410
✓ 622	2220 /	2410
✓ 630	2170	2410

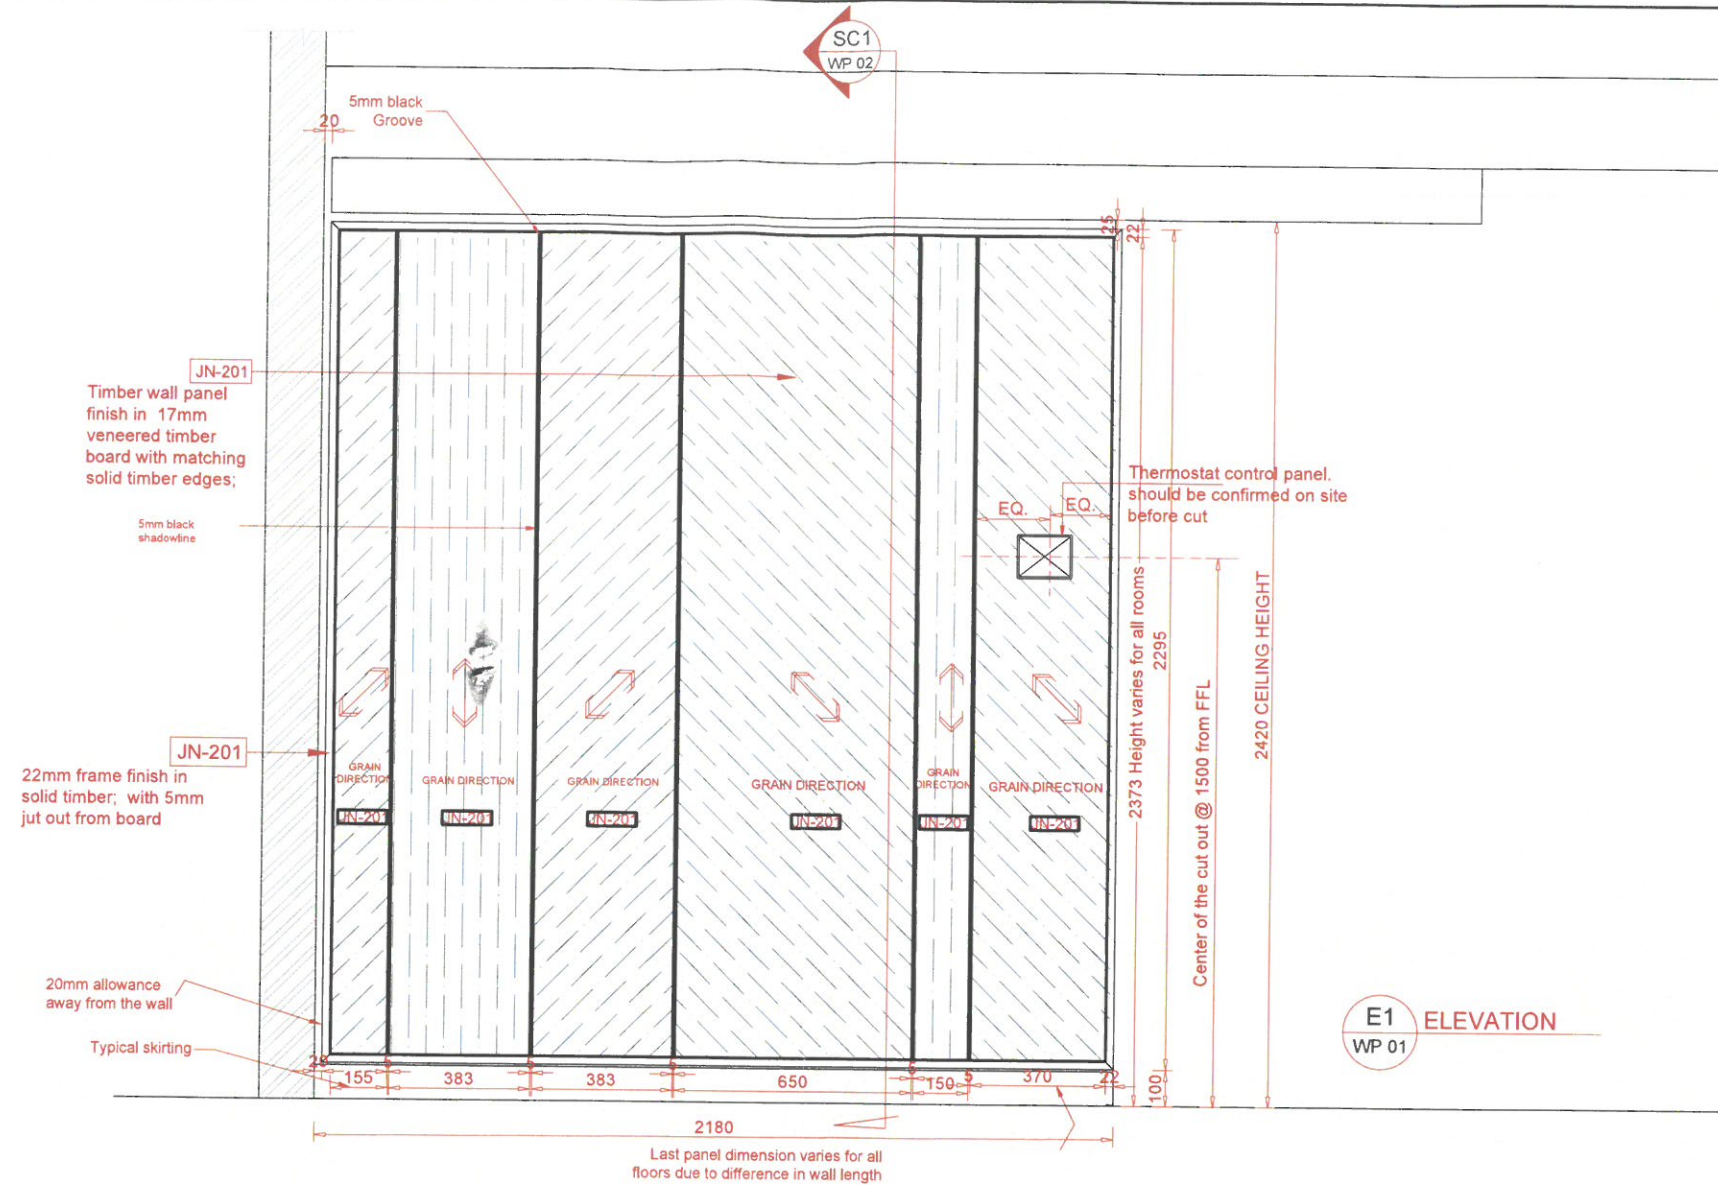

Cladding Position : Left side (Quantity : 8) ( Face wall cladding)  
 Note : Site dimension varies from room to room on the first floor

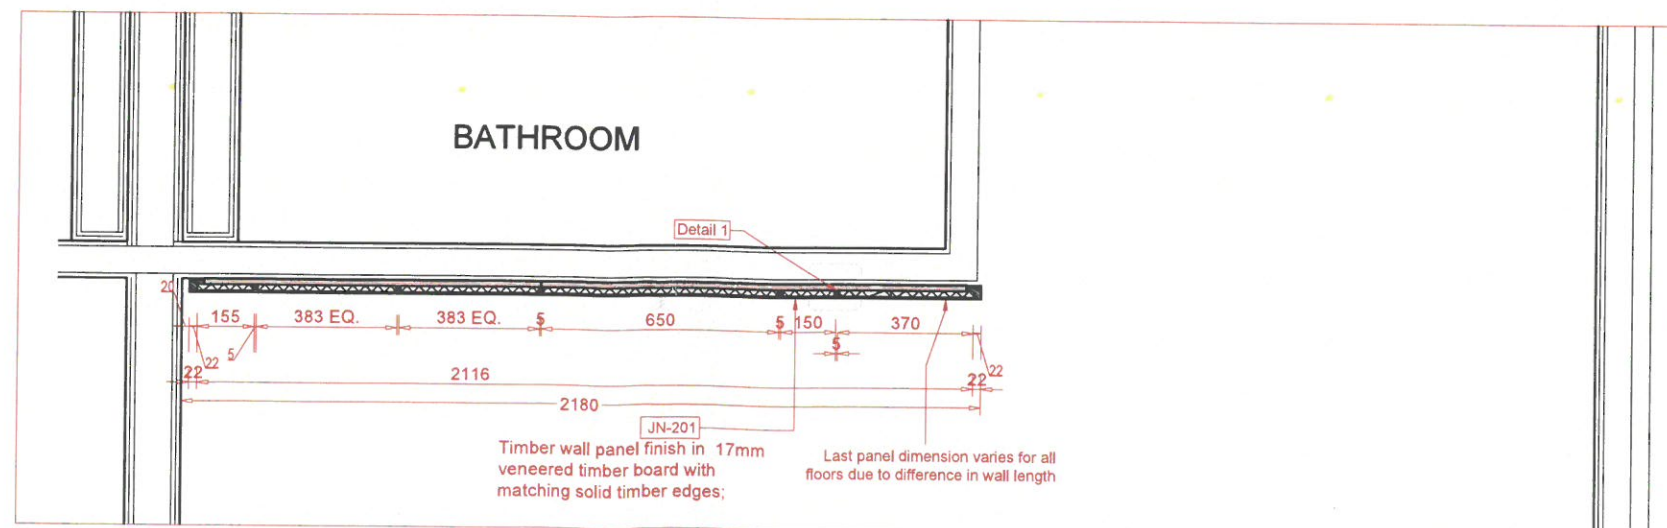

SIXTH FLOOR PLAN

Plan PLAN  
WP 01

E1  
WP 01

www.wood-styles.com

Copyright of designs shown herein is retained by this office. Authority is required for any reproduction. © Copyright Wood-styles Ltd.

Nigeria, Lagos +234 80 9037 9888  
 Email: info@wood-styles.com

Project  
 Hyatt Regency Hotel  
 NG-Lagos-Ikeja

Owner

Date Description  
 31 - 05 - 2024 A FOR PRODUCTION

For Production

Project No. : NG23 - Hyatt Regency Hotel  
 Scale : A1 = 1 : 5 , A3 = 1 : 10  
 Drawn by : Dami , Peace  
 Checked : Khan  
 Cad File : WS-DS-SD-WL-LHH-001

Sheet title  
 STD room wall panel  
 Left side-Shop Drawing  
 Floor 6

Dwg No.  
 WP 01

No.  
 A