



First Floor BEDROOM 2


Bed + Full height Bed headboard and
Bedside with push to open drawers

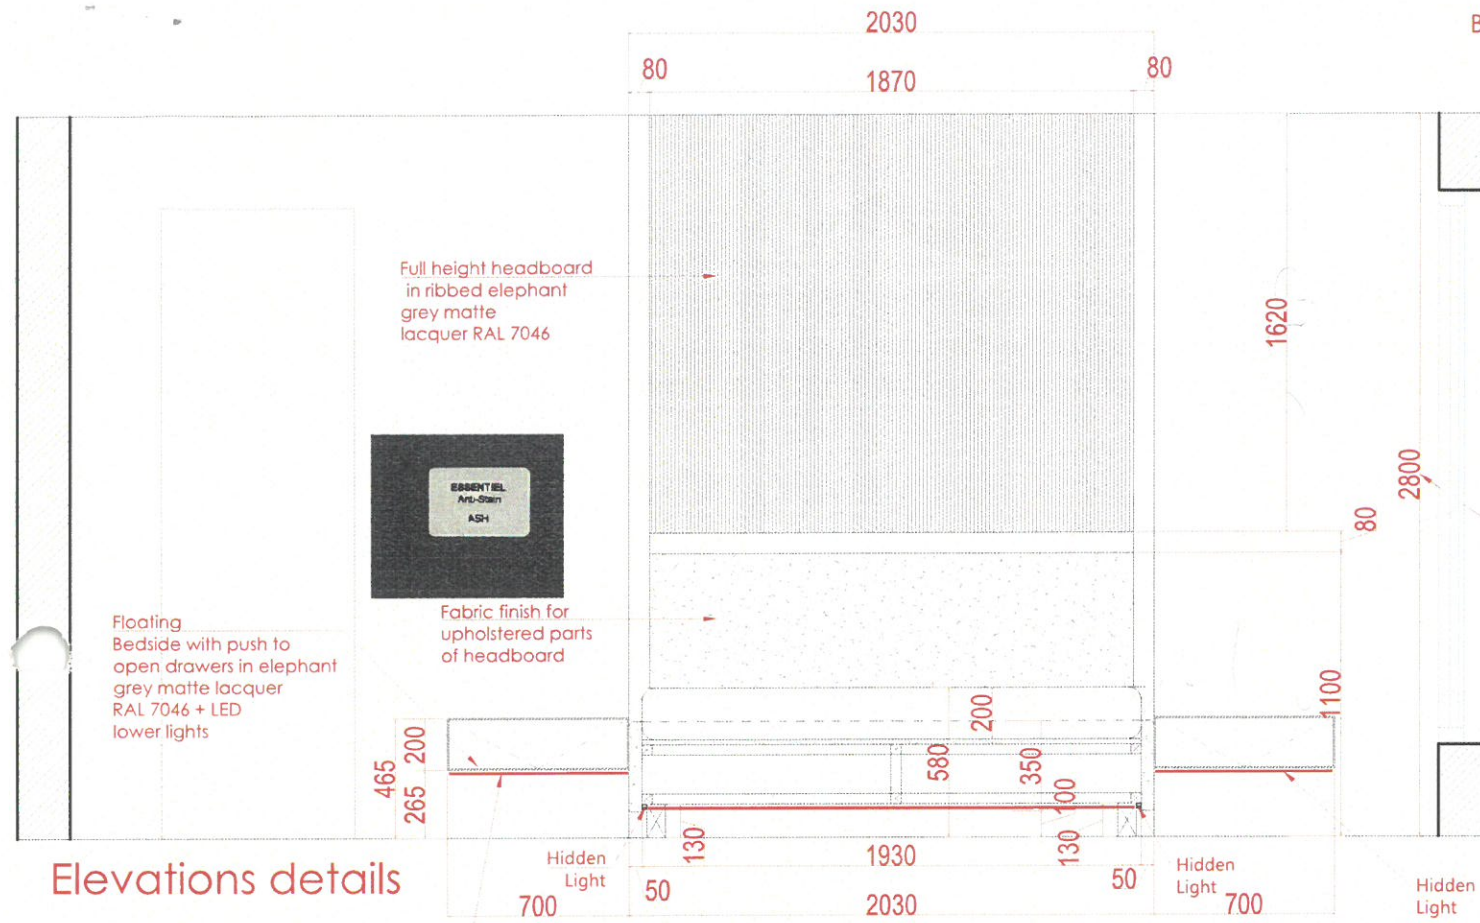

Elevations details

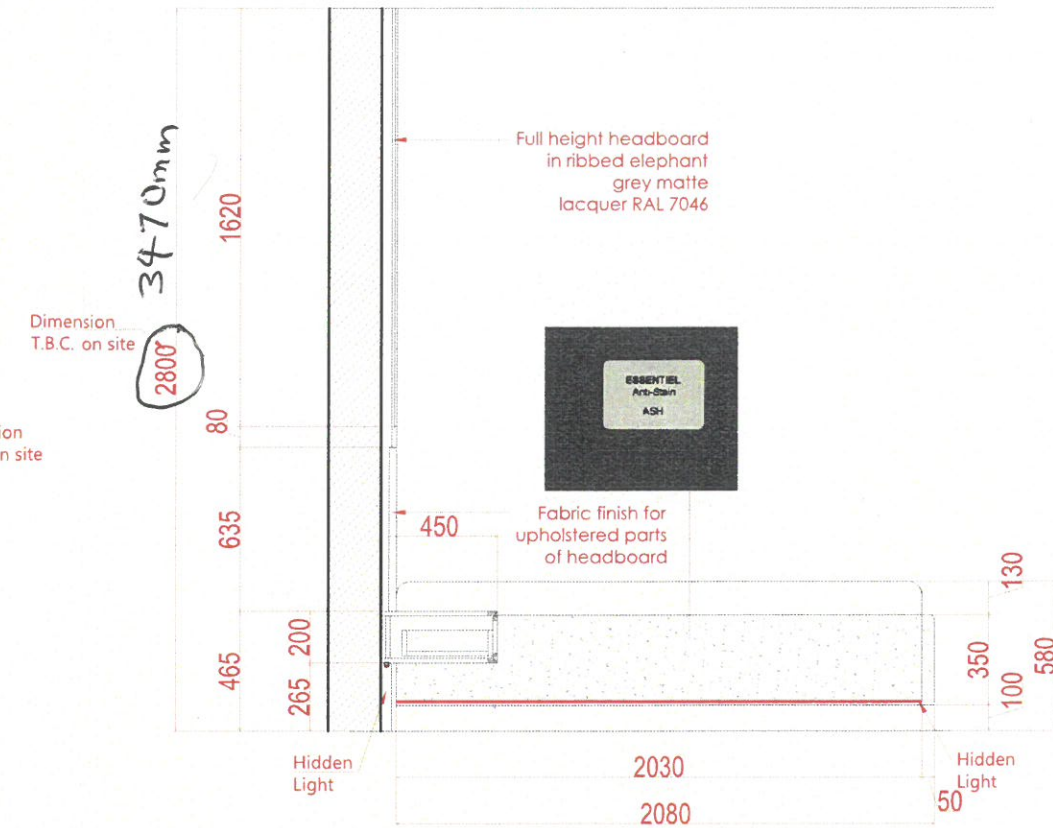

Side view details

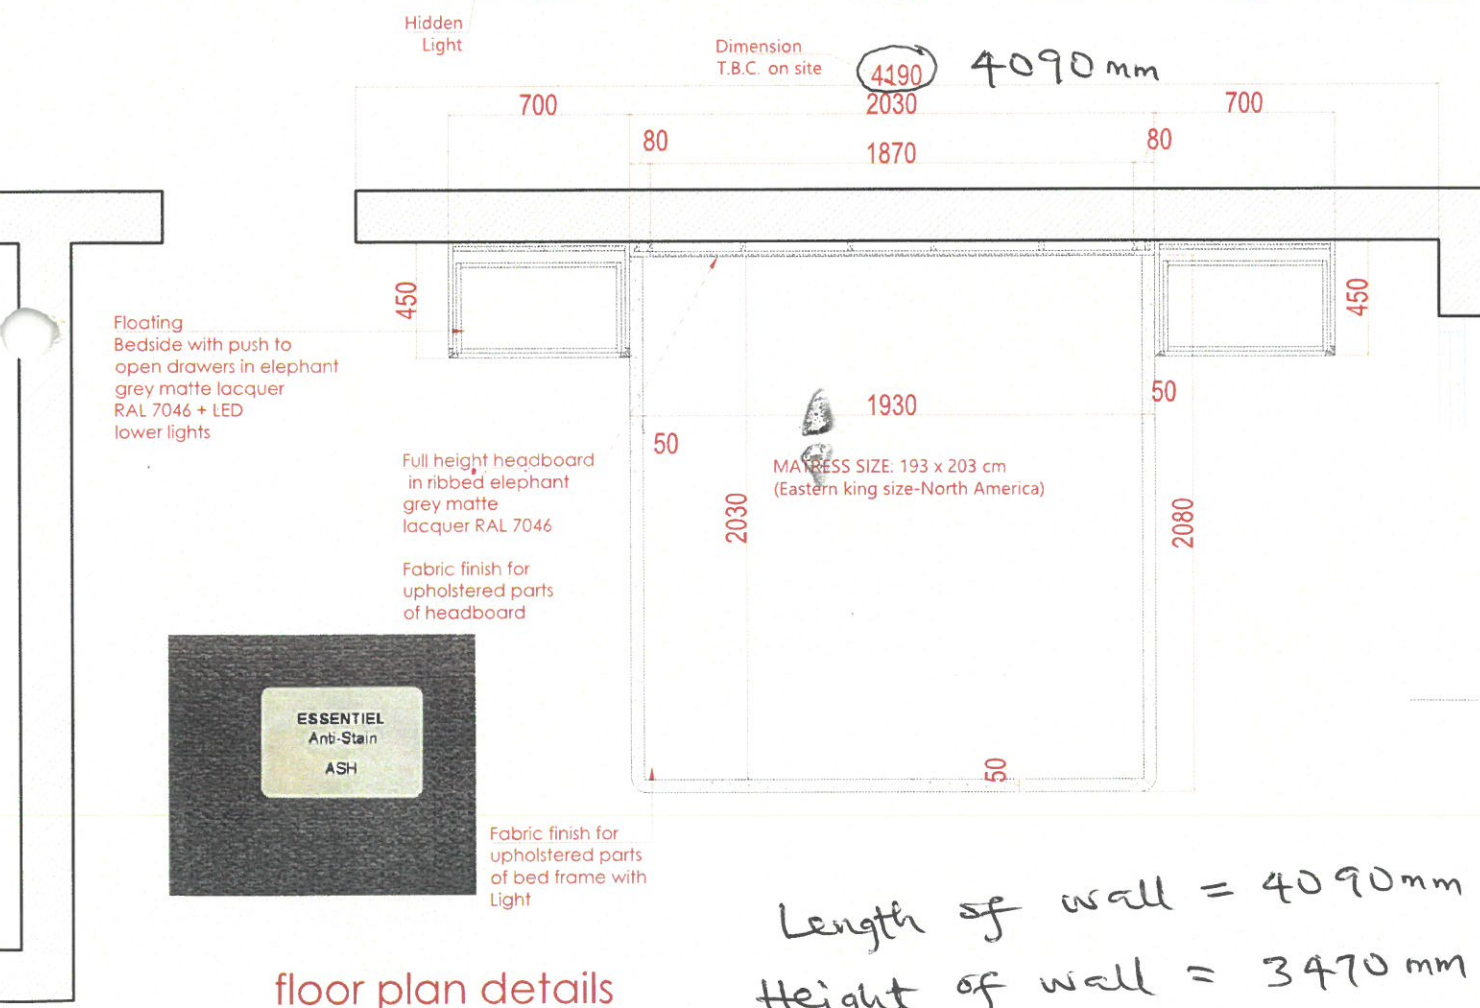


floor plan details

Length of wall = 4090mm
Height of wall = 3470mm



Ref. Image

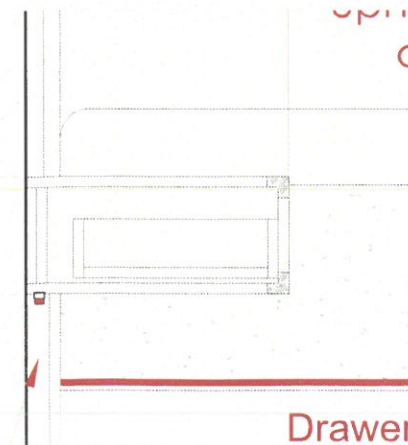

Drawer Details

WOODstyles



www.wood-styles.com

Copyright of designs shown herein is retained by this office.
Authority is required for any reproduction.
© Copyright Wood-styles Ltd.

Nigeria, Lagos +234 80 9037 9888

Email: info@wood-styles.com

Project
DM VILLA

BANANA ISLAND IKOYI. LAGOS

Owner

Date Description
DSD-V1-ID-18/8/2024 - REV1
DSD-V1-ID-1/3/2025 - REV2

APPROVED

FOR APPROVAL

Project No. : ---
Scale : N/A
Drawn by : OBJ
Checked : OBJ
Cad File : CAD_FILE
Sheet title

First Floor
BEDROOM 2
Bed with bedside drawers

Dwg No. WS-DS-SD-DM-011

No. SHEET 1