



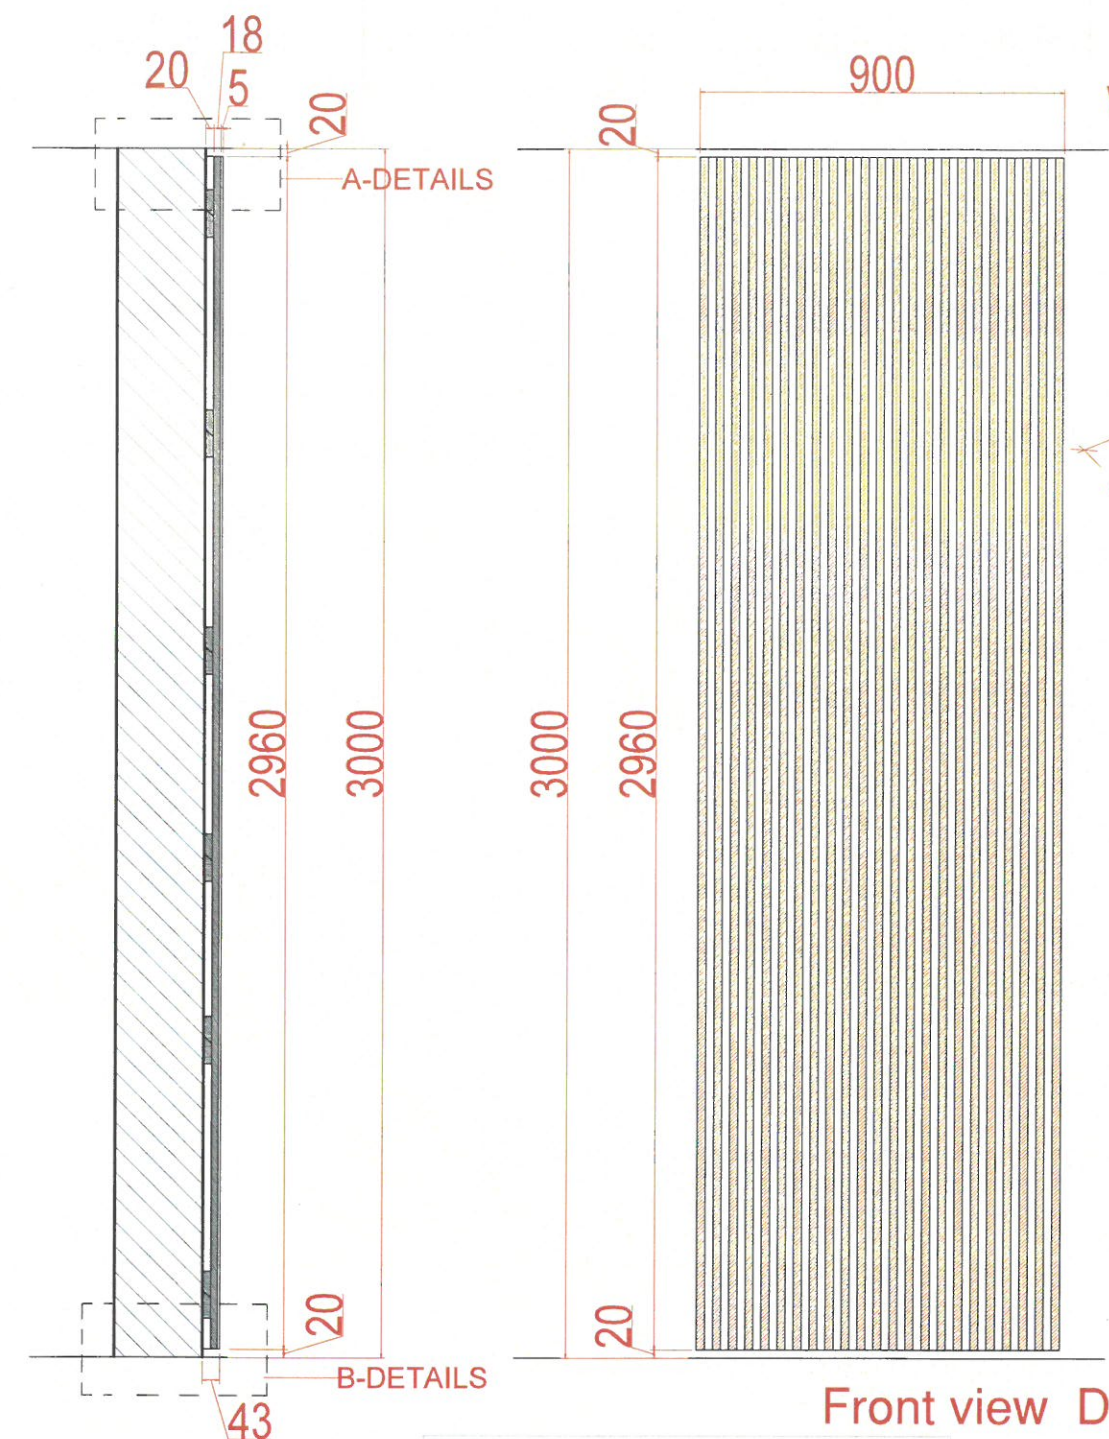


Side view Details

Front view Details



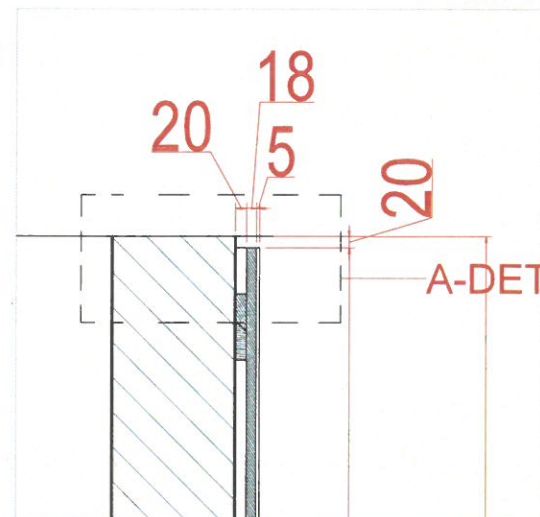


A-Details

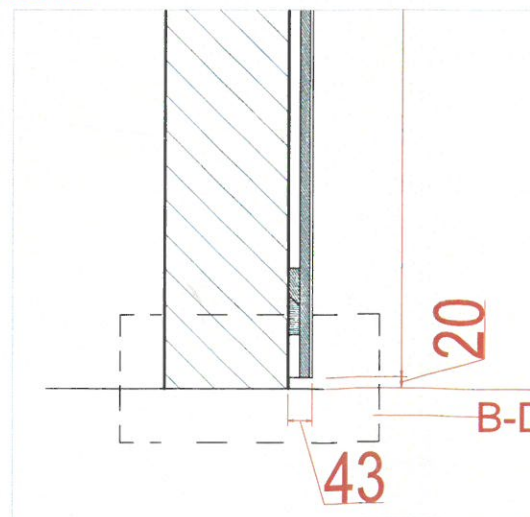


B-Details

GROUND FLOOR
PRIVATE LOUNGE, DINING
WOODEN WALL CLADDING WITH SLATS
BOISERIE -10.

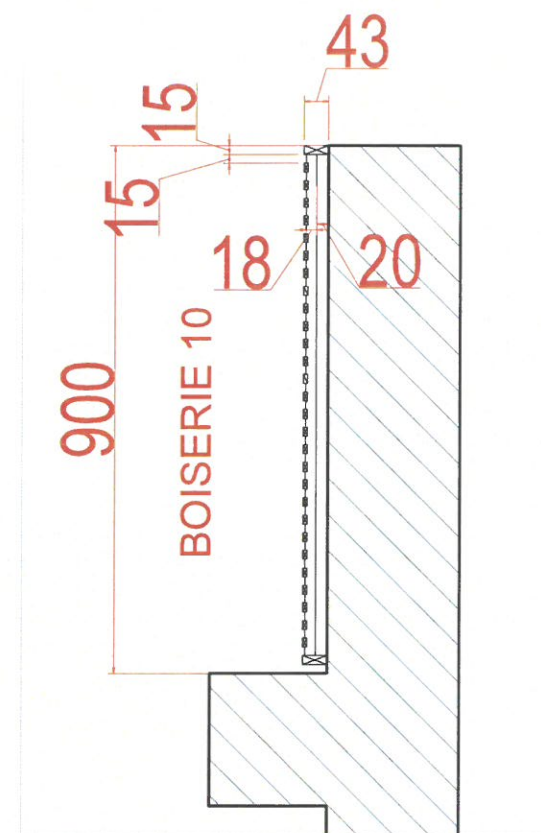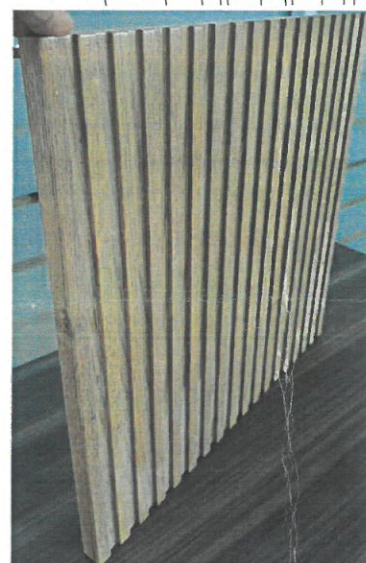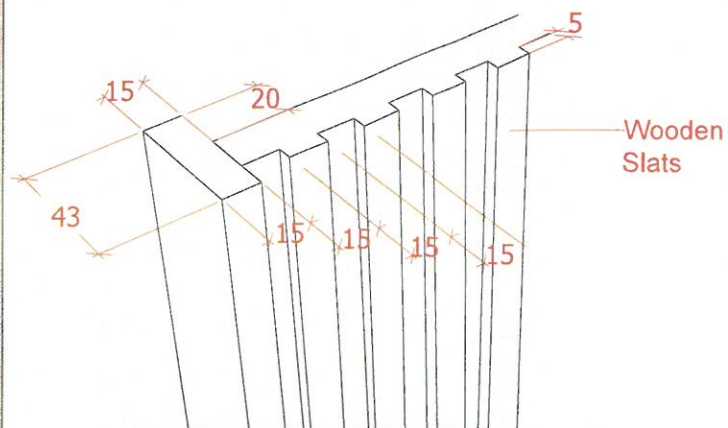

Floor Plan Details

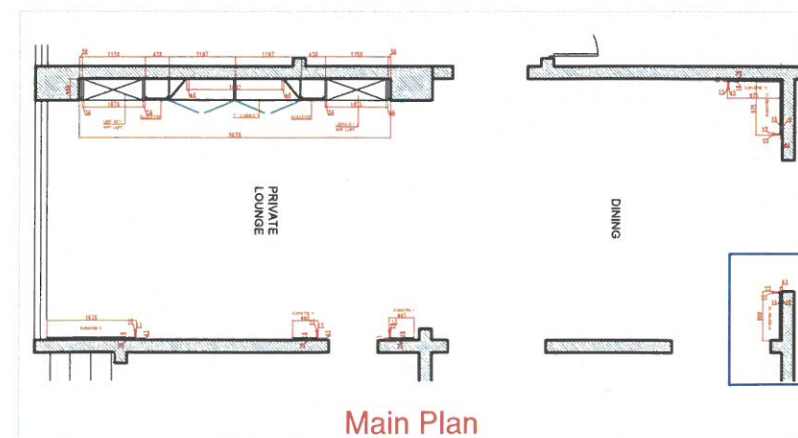

Main Plan

WOODstyles



www.wood-styles.com

Copyright of designs shown herein is retained by this office.
Authority is required for any reproduction.
© Copyright Wood-styles Ltd.

Nigeria, Lagos +234 80 9037 9888

Email: info@wood-styles.com

Project
**TKR
PROJECT**

Owner

Date Description
DSD-V1-ID-28/3/2025- REV1
DSD-V1-ID-9/4/2025- REV2

APPROVED

FOR APPROVAL

Project No. :
Scale : N/A
Drawn by : OBJ
Checked : OBJ
Cad File : CAD_FILE

Sheet title
**G-Floor PRIVATE LOUNGE, DINING
WOODEN WALL CLADDING WITH SLATS
BOISERIE -10**

Dwg No.
WS-DS-SD-TK-007

No.
SHEET 5