




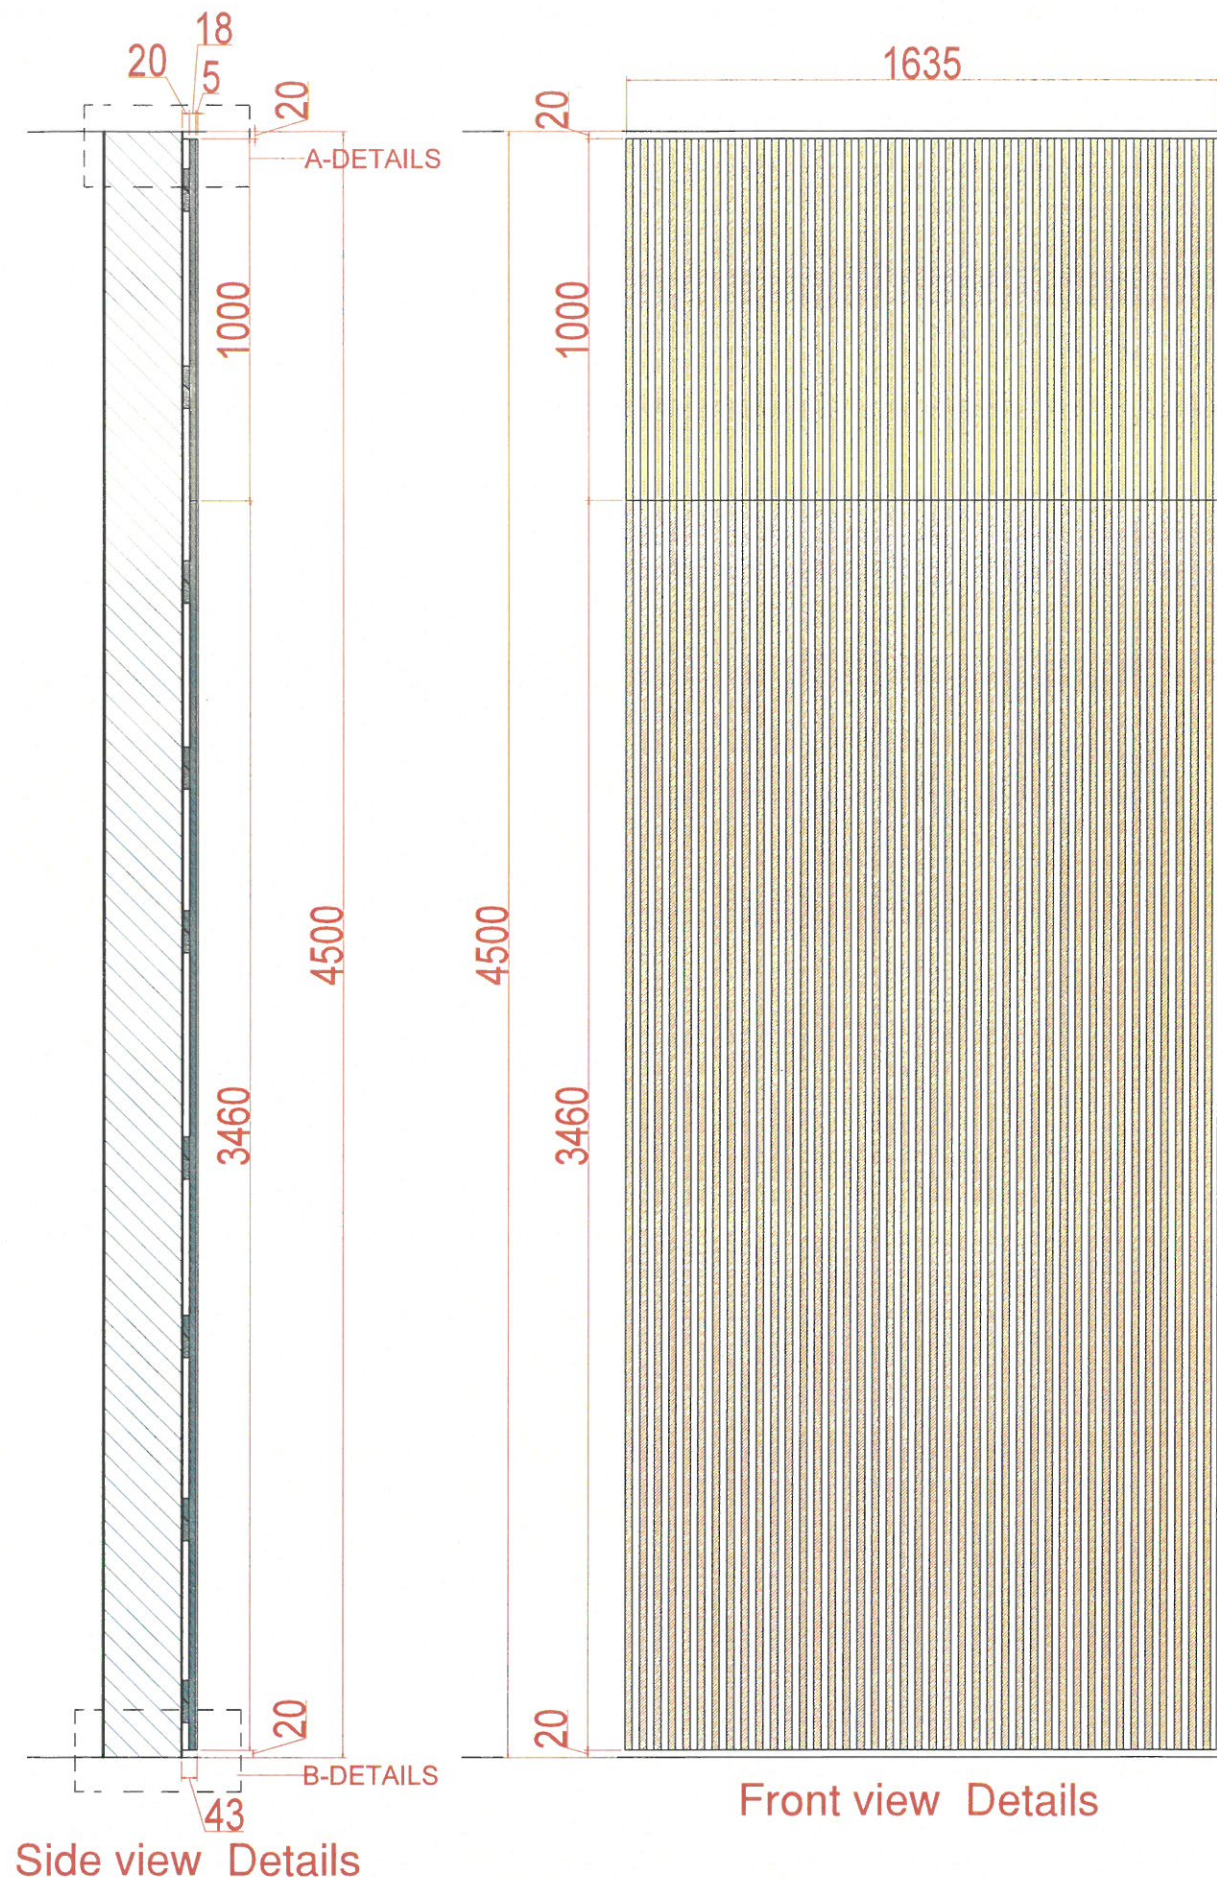


GROUND FLOOR
MAIN LIVING
WOODEN WALL
CLADDING WITH SLATS
BOISERIE -14

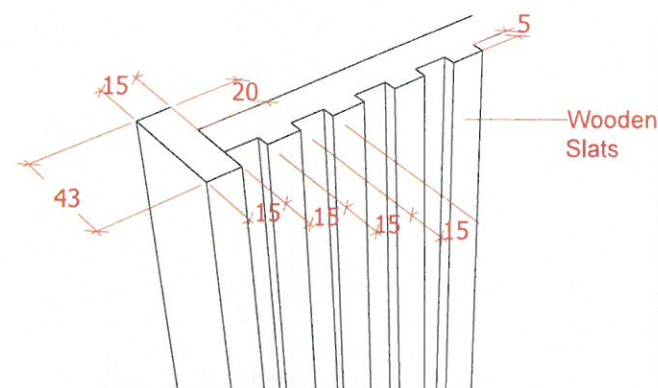


Ref, Image

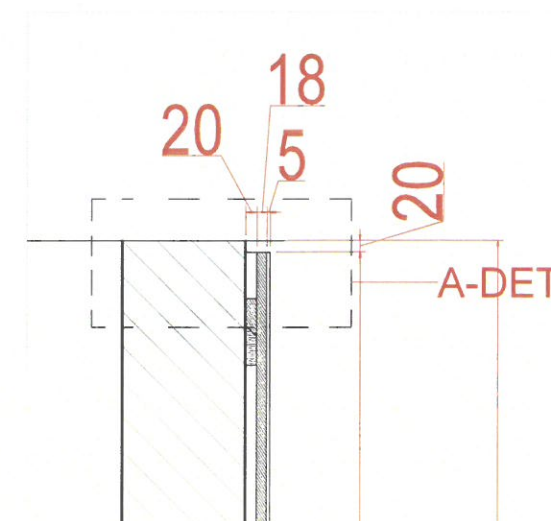


A-Details

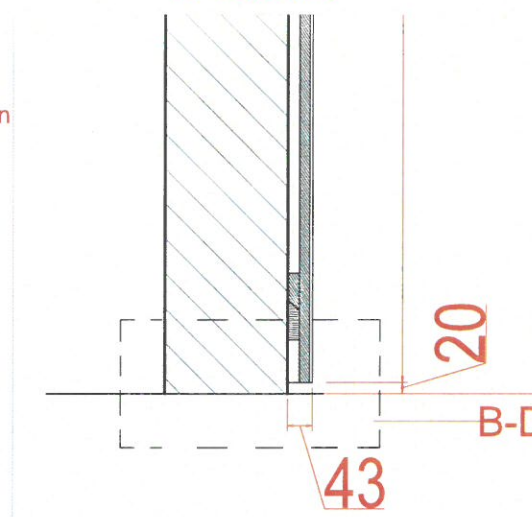

B-Details

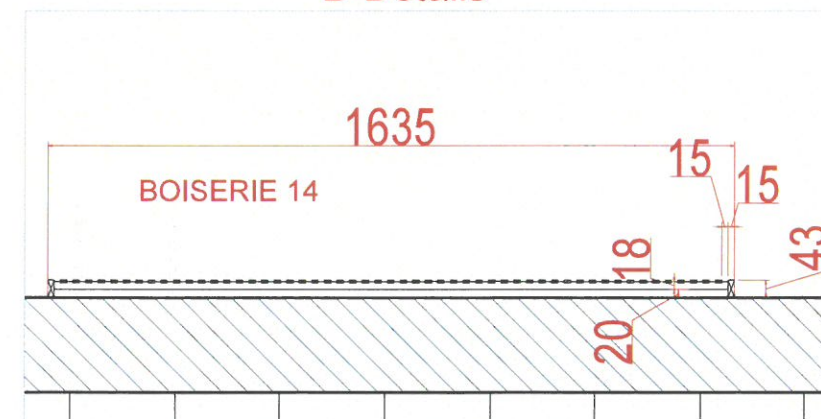

Floor Plan Details

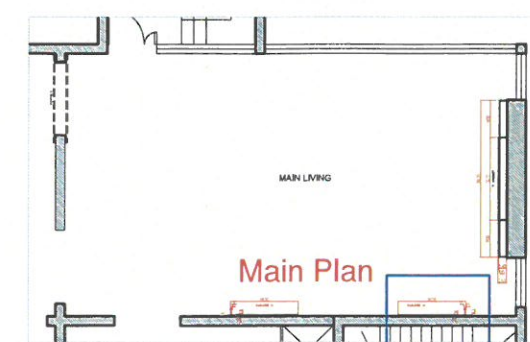

Project

TKR
PROJECT

Owner

Date

Description

DSD-V1-ID-28/3/2025- REV1

DSD-V1-ID-9/4/2025- REV2

FOR APPROVAL

Project No. : --

Scale : N/A

Drawn by : OBJ

Checked : OBJ

Cad File : CAD_FILE

Sheet title

G-Floor MAIN LIVING

FLOOR PLAN, SIDE,ELEVATIONS

BOISERIE 14

Dwg No.

WS-DS-SD-TK-009

No.

SHEET 2