



Book Shelf

Book shelf in laminate finish with dimensions:
L4000mm x H2400mm


MD's office

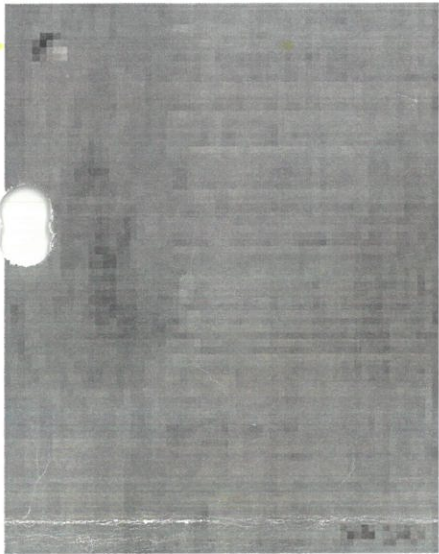


StarWood 143

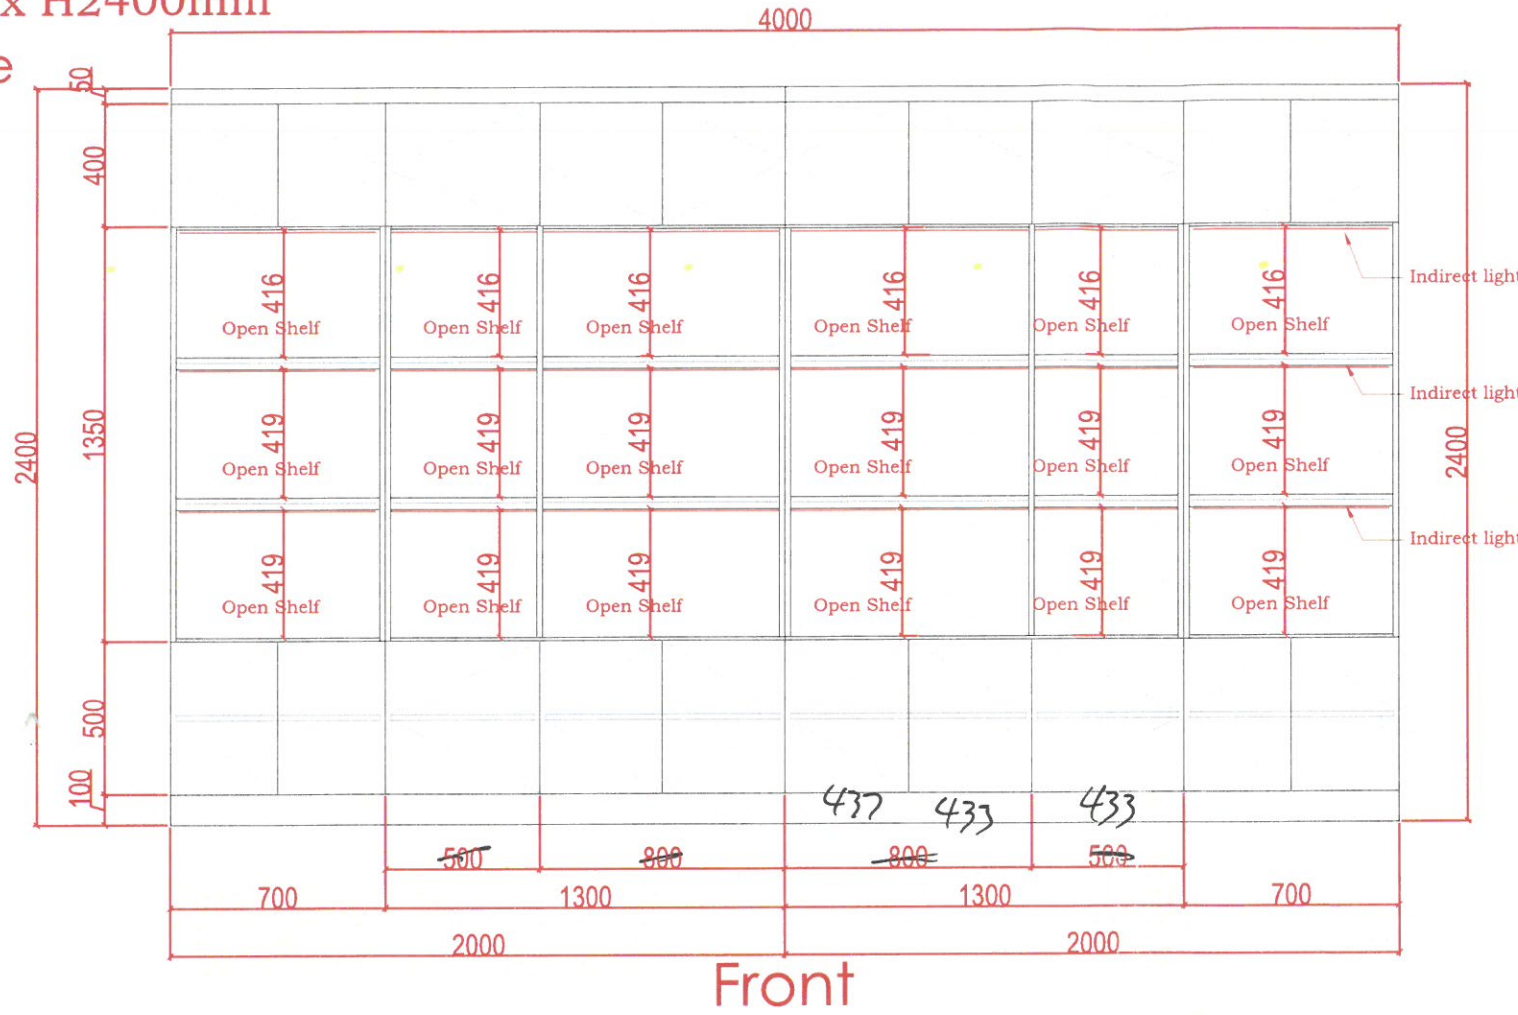

Front

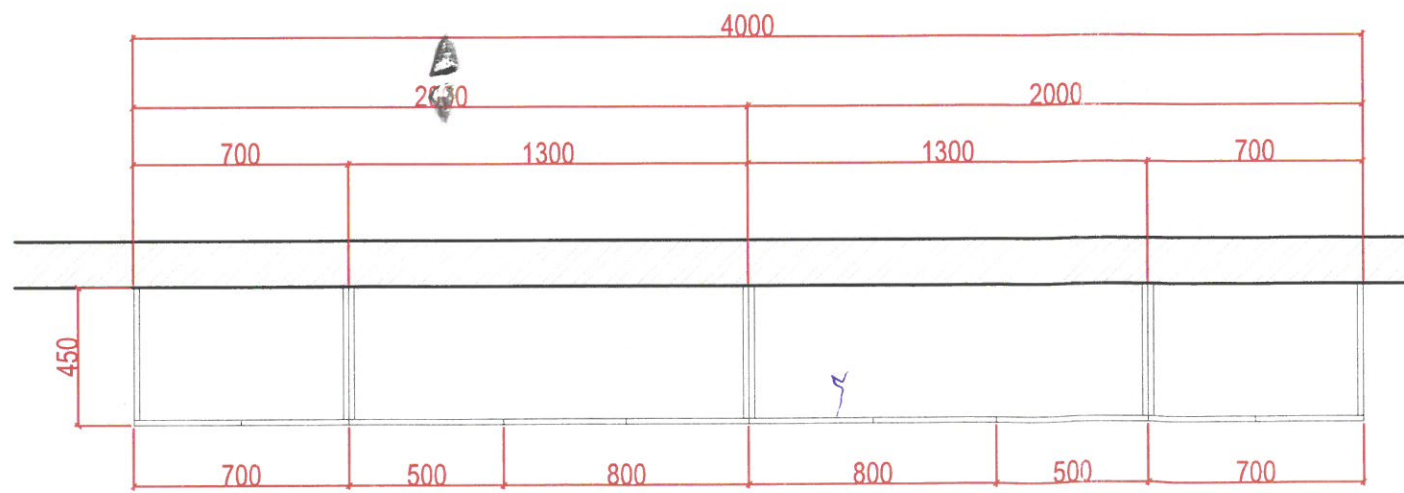

Plan

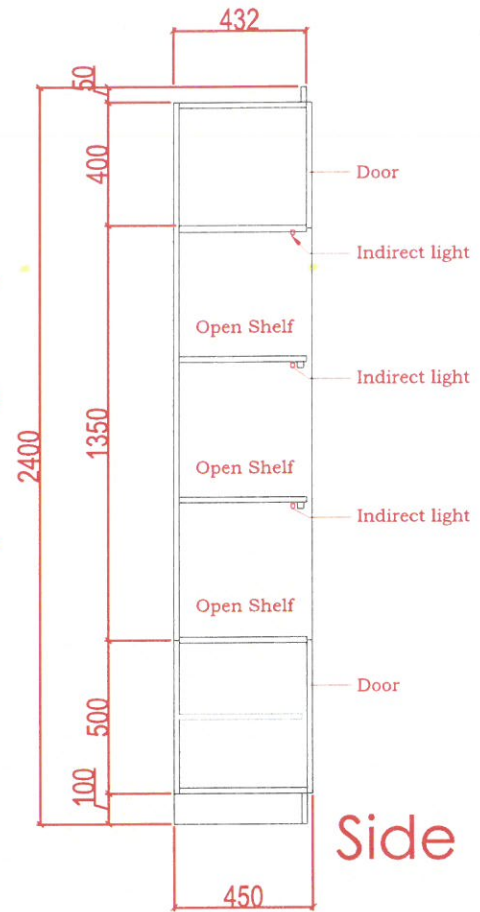

Side



Ref. Image

FOR APPROVAL

Project No. : --
Scale : N/A
Drawn by : OBJ
Checked : OBJ
Cad File : CAD_FILE

Sheet title
Floor
MD's office
MD'S Executive Desk
Floor Plan / Elevation