


Energy Hub Kitchen Unit (Basement floor) (excluding appliances)

Base cabinet with white corian top, Wall cabinet, Tall unit in laminate finish (Swiss krono Moor Oak) with Perspex Back splash and stainless steel skirting.

NEW ITEM QTY 1
ENERGY HUB
(Basement Floor)

FINISHING CODE SW287

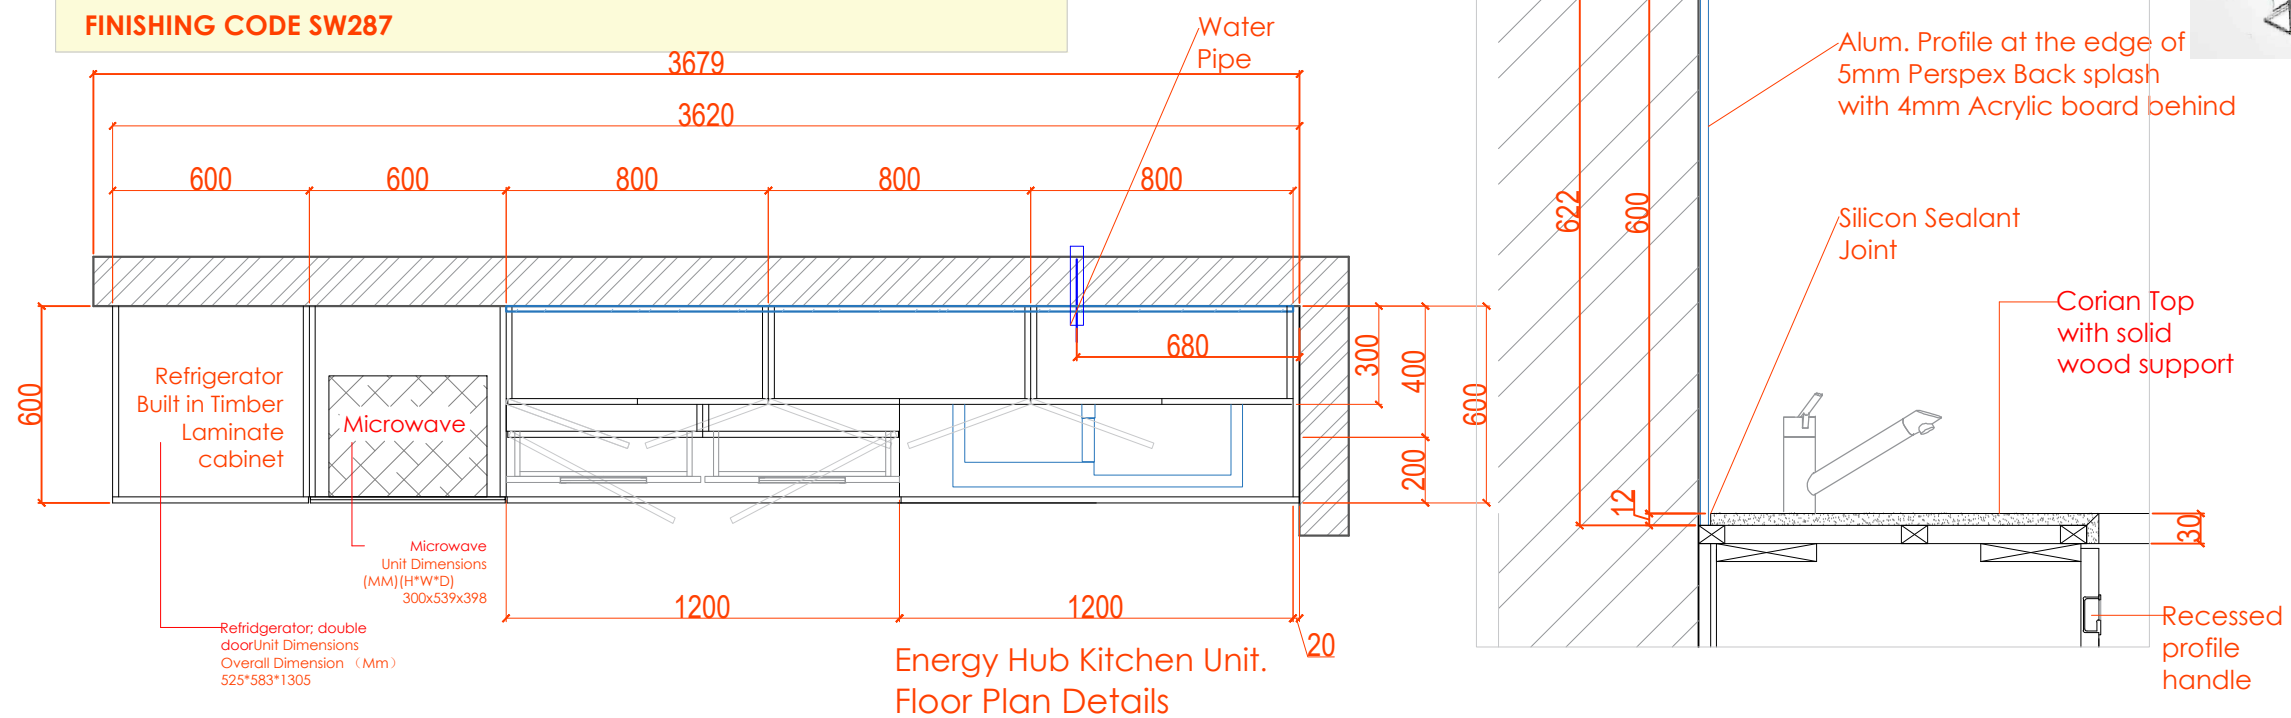

APPROVED

www.wood-styles.com

Copyright of designs shown herein is retained by this office. Authority is required for any reproduction. © Copyright Wood-styles Ltd.

Nigeria, Lagos +234 80 9037 9888
Email: info@wood-styles.com

Project
SHELL CW866175
SHELL PROJECT
EAGLE -ALPHA 1 TOWER

Owner


Date	Description
	DSD-V1-ID-13/8/2024 - REV 1

FOR APPROVAL

Project No. : --
Scale : N/A
Drawn by : OBJ
Checked : OBJ
Cad File : CAD_FILE


Sheet title
Basement Energy Hub Kitchen Unit.
Floor Plan and Side Details

Dwg No.	No.
WS-DS-SD-SH-015a	SHEET 1

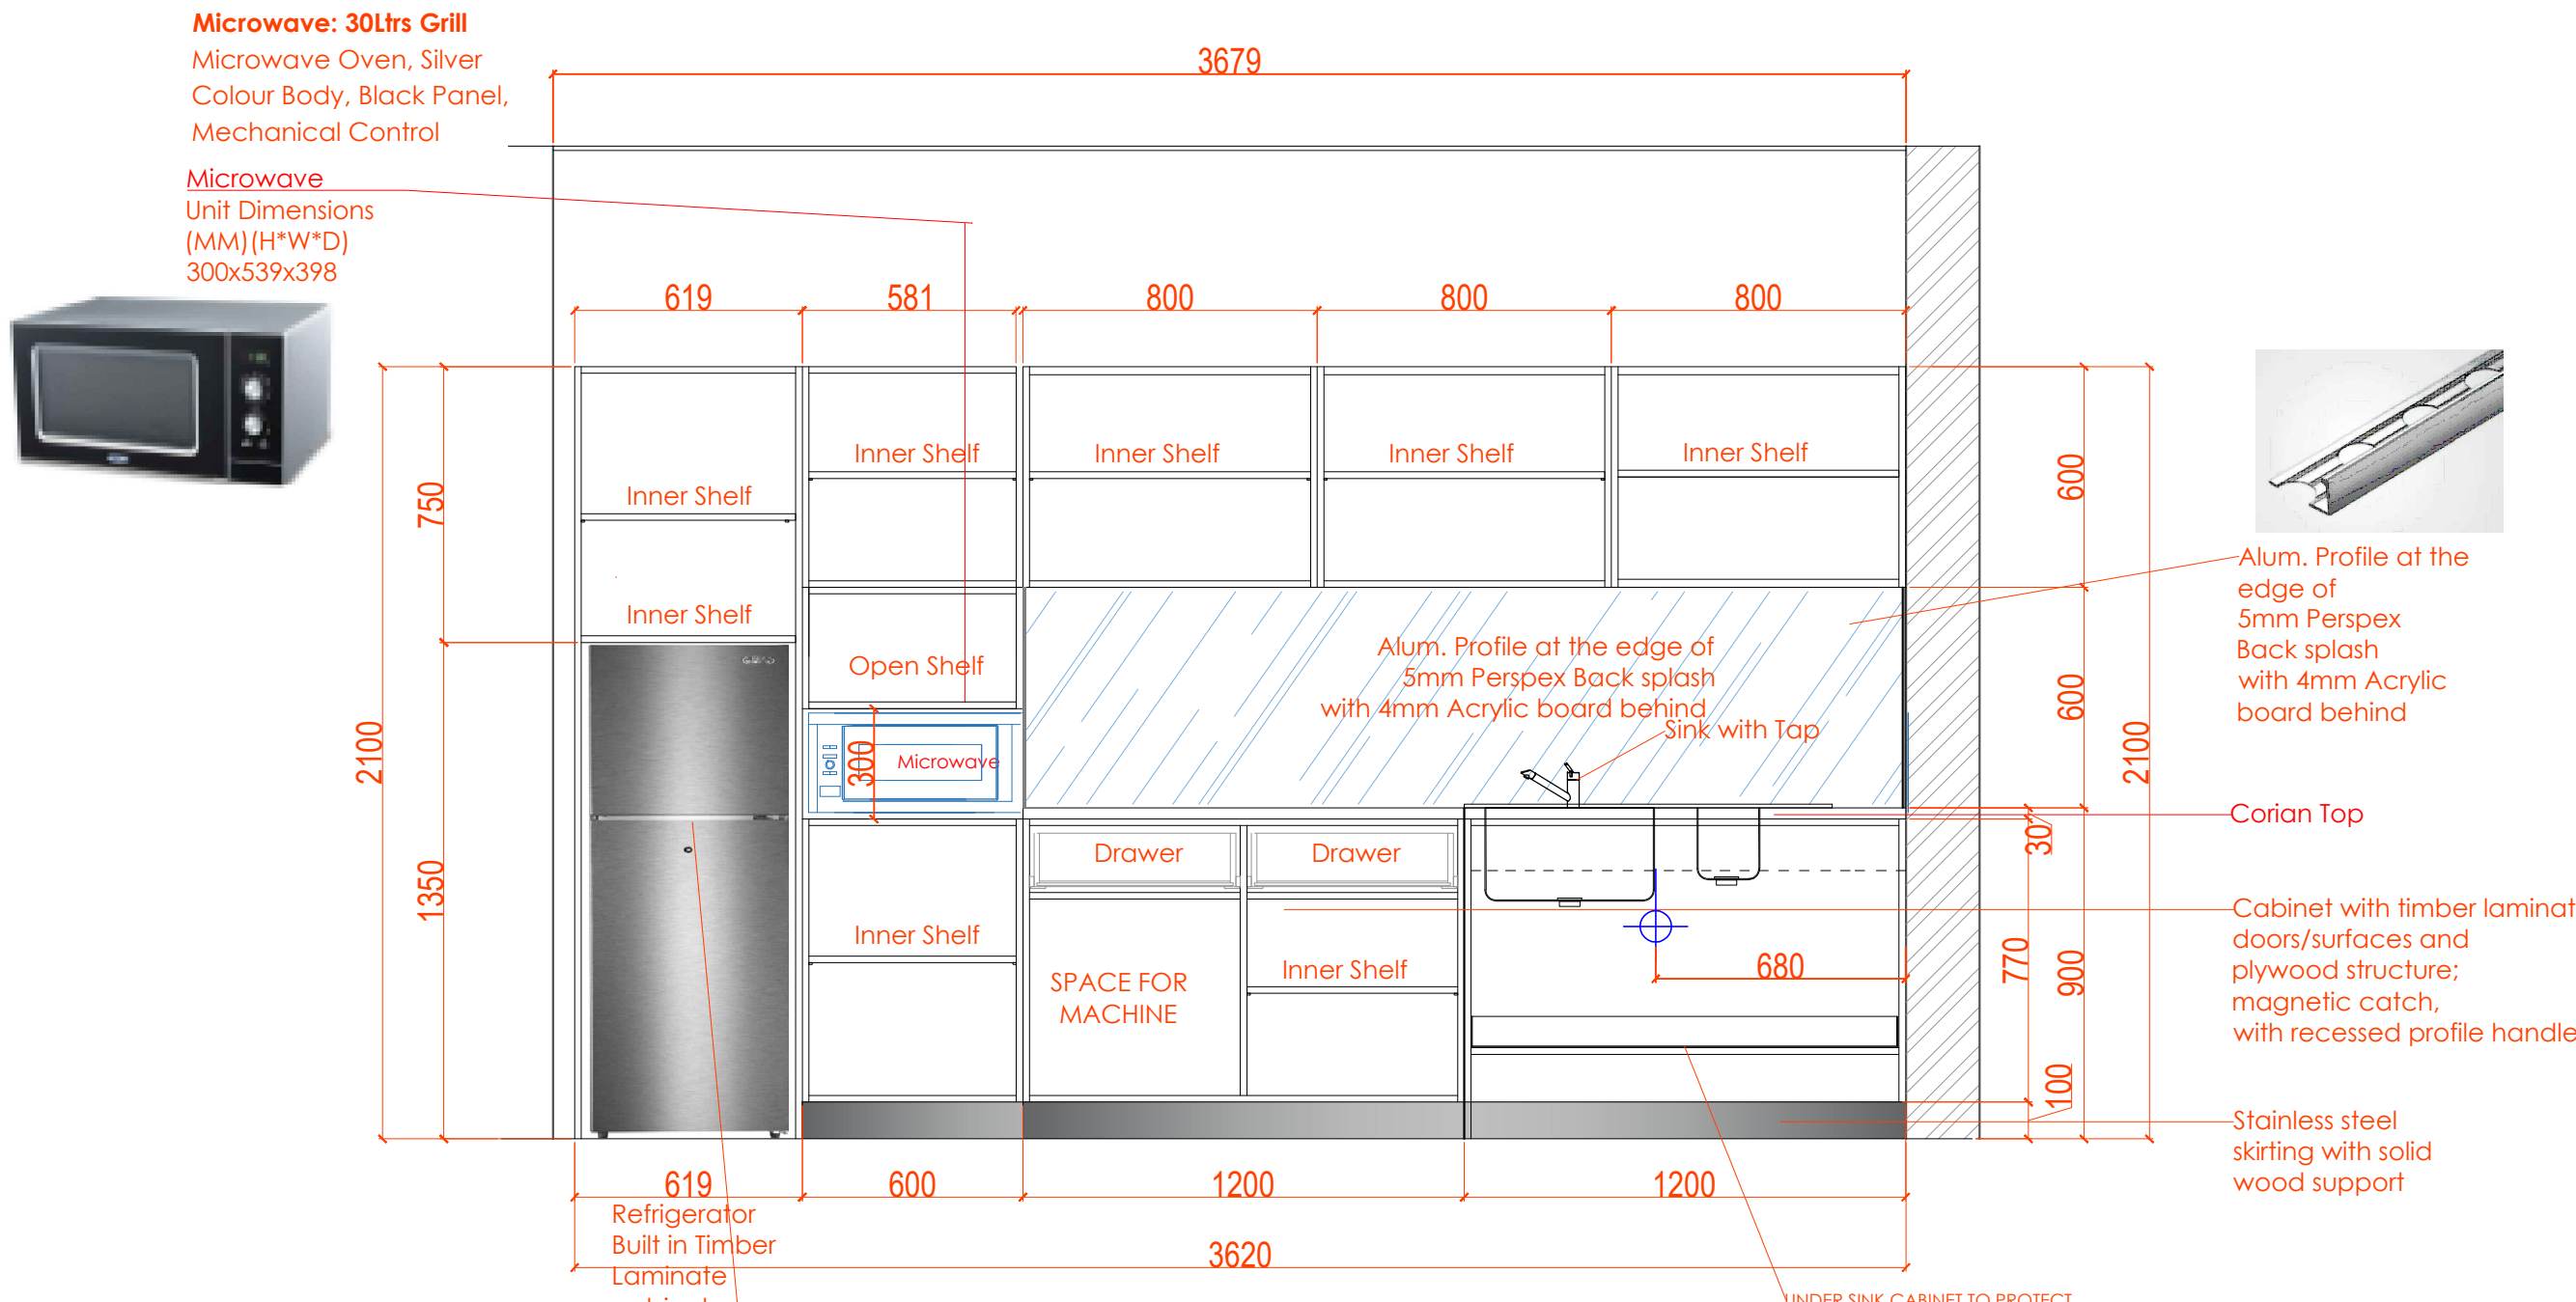

Microwave: 30Ltrs Grill
Microwave Oven, Silver
Colour Body, Black Panel,
Mechanical Control

Microwave
Unit Dimensions
(MM) (H*W*D)
300x539x398

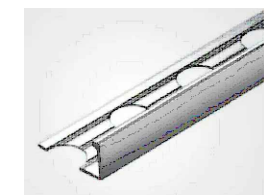

Alum. Profile at the
edge of
5mm Perspex
Back splash
with 4mm Acrylic
board behind

Corian Top

Cabinet with timber laminate
doors/surfaces and
plywood structure;
magnetic catch,
with recessed profile handle

Stainless steel
skirting with solid
wood support

Refridgerator; double
door Unit Dimensions
Overall Dimension (Mm)
525*583*1305

Refrigerator
Built in Timber
Laminate
cabinet

Energy Hub Kitchen Unit INNER VIEW Details

APPROVED

FOR APPROVAL

Project No. : --
Scale : N/A
Drawn by : OBJ
Checked : OBJ
Cad File : CAD_FILE


Sheet title
Basement Energy Hub Kitchen Unit.
INNER VIEW Details

Dwg No. No.
WS-DS-SD-SH-015a SHEET 2

Microwave: 30Ltrs Grill
 Microwave Oven, Silver
 Colour Body, Black Panel,
 Mechanical Control
Microwave
 Unit Dimensions
 (MM) (H*W*D)
 300x539x398



Refridgerator: double
 door Unit Dimensions
 Overall Dimension (Mm)
 525*583*1305

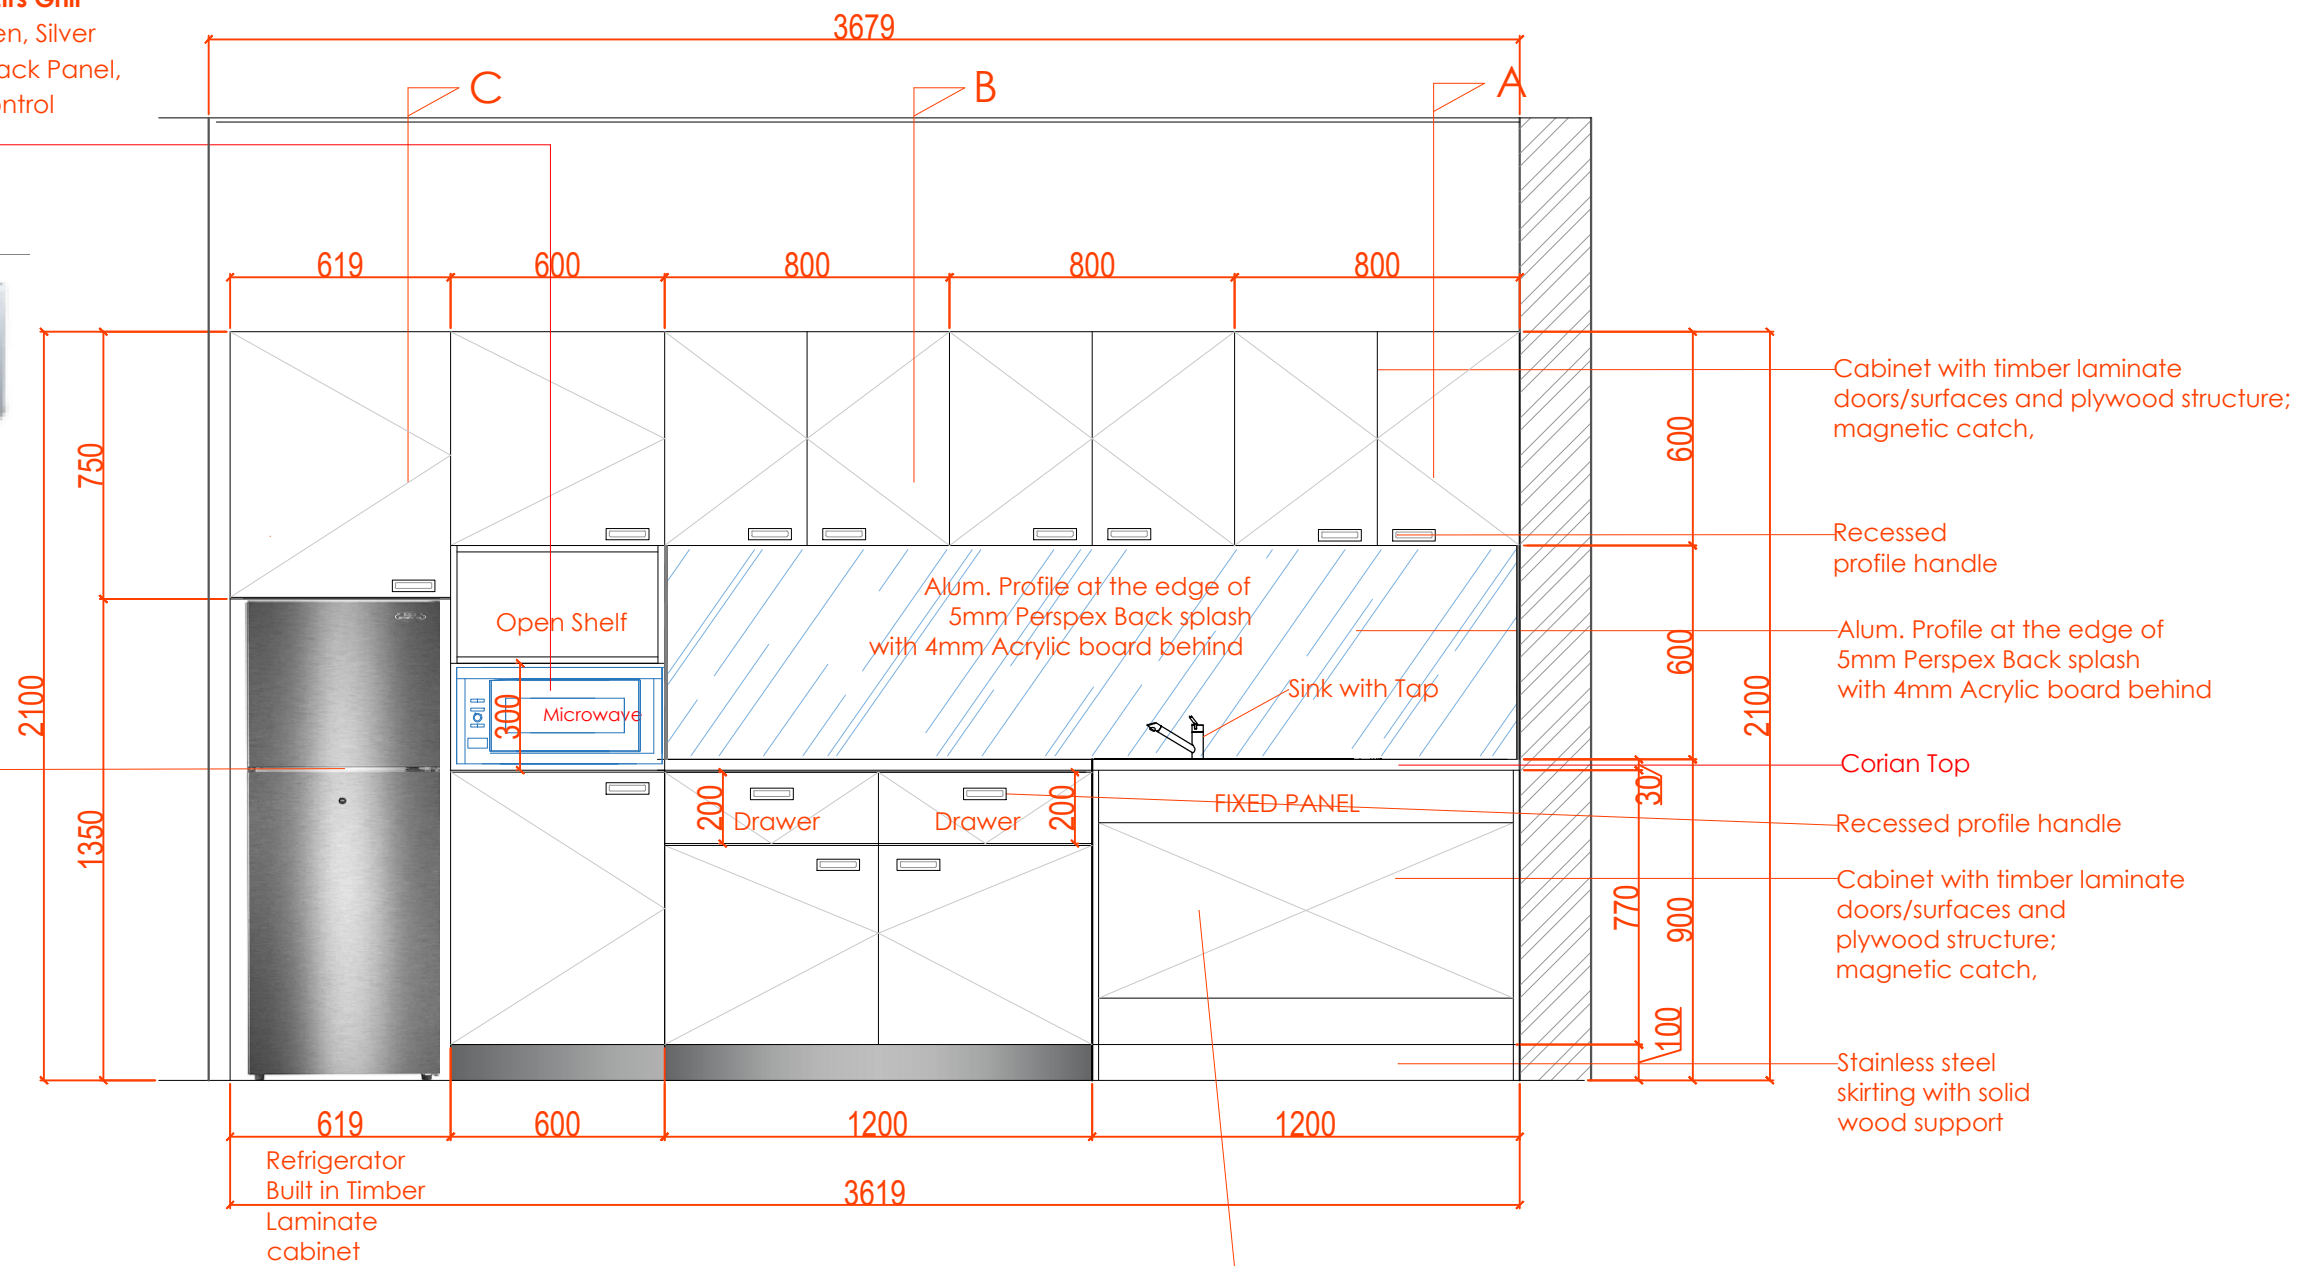

Energy Hub Kitchen Unit FRONT ELEV. WITH DOOR Details

REMOVABLE PANEL FOR ACCESS
 BOTTOM OF CABINET TO BE
 PROTECTED WITH ALUMINUM FOIL
 PAD UNDERNEATH

APPROVED

www.wood-styles.com

Copyright of designs shown herein is retained by this office.
 Authority is required for any reproduction.
 © Copyright Wood-styles Ltd.

Nigeria, Lagos +234 80 9037 9888
 Email: info@wood-styles.com

Project
SHELL CW866175
SHELL PROJECT
EAGLE -ALPHA 1 TOWER

Owner


Date	Description
	DSD-V1-ID-13/8/2024 - REV 1

FOR APPROVAL


Project No. : ---
 Scale : N/A
 Drawn by : OBJ
 Checked : OBJ
 Cad File : CAD_FILE

Sheet title
Basement Energy Hub Kitchen Unit.
FRONT ELEV. WITH DOOR Details


Dwg No.	No.
WS-DS-SD-SH-015a	SHEET 3

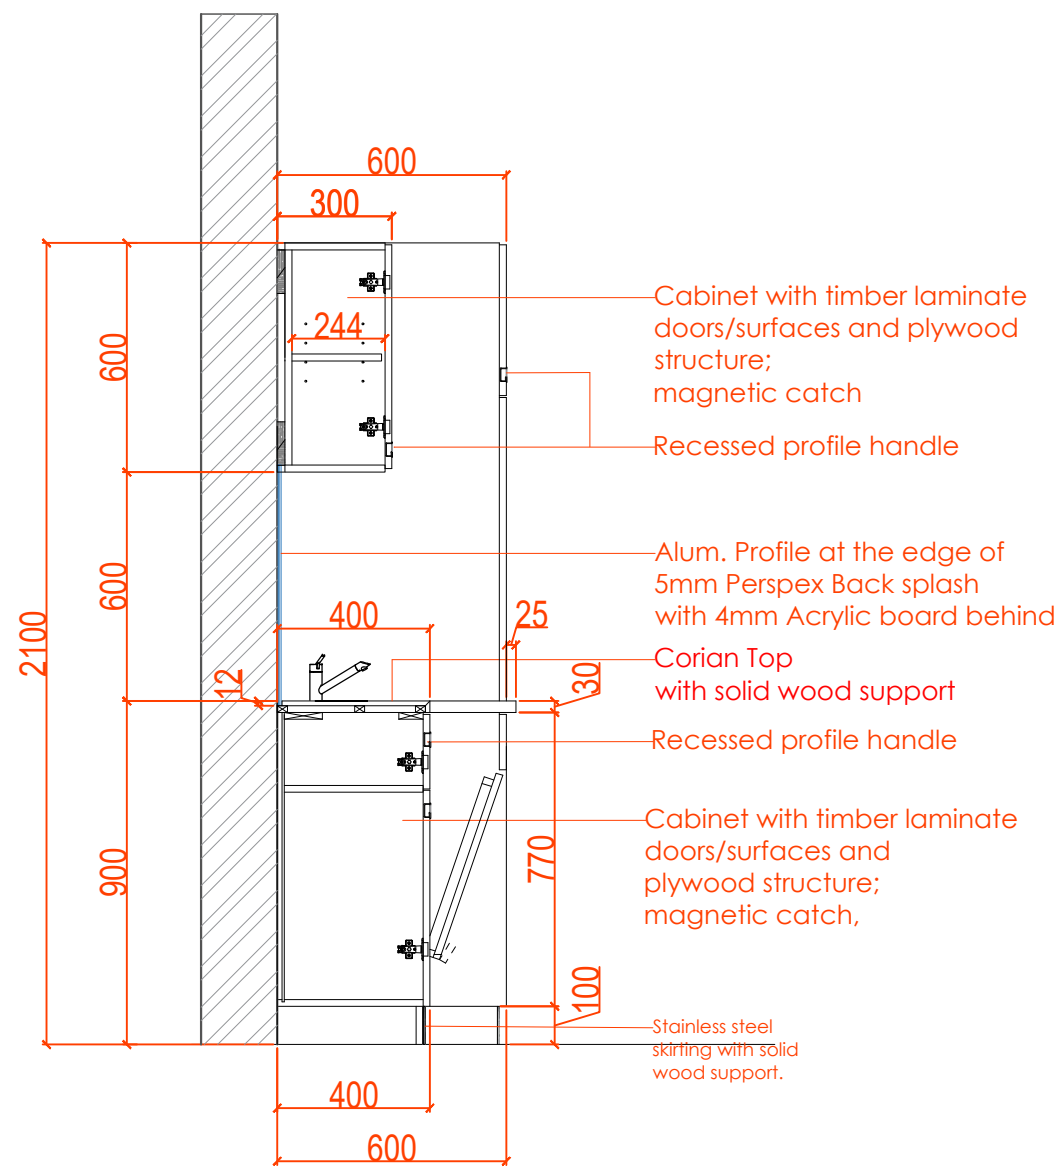

Energy Hub Kitchen Unit
SECTIONAL Details-A

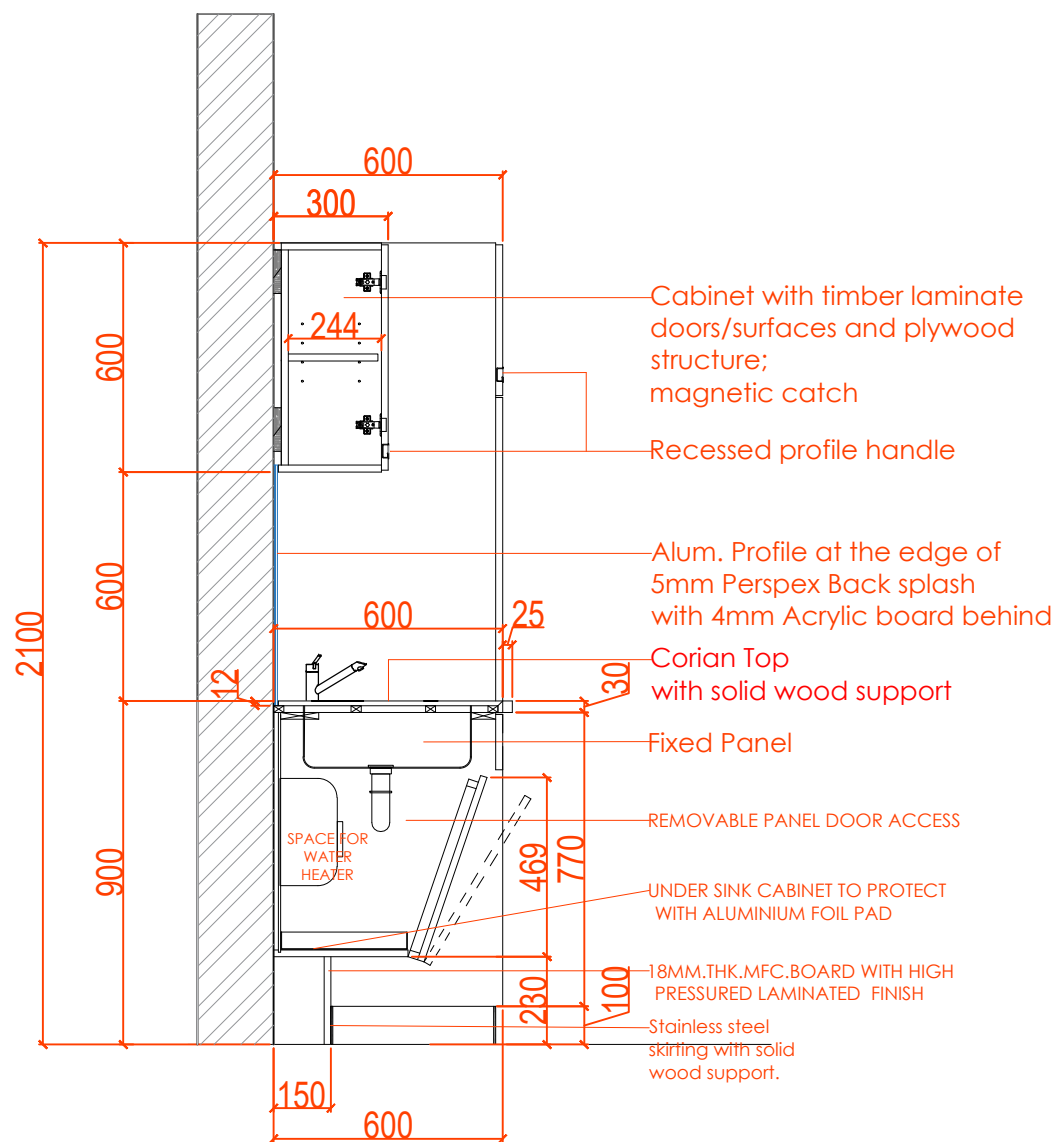

Energy Hub Kitchen Unit
SECTIONAL Details-B

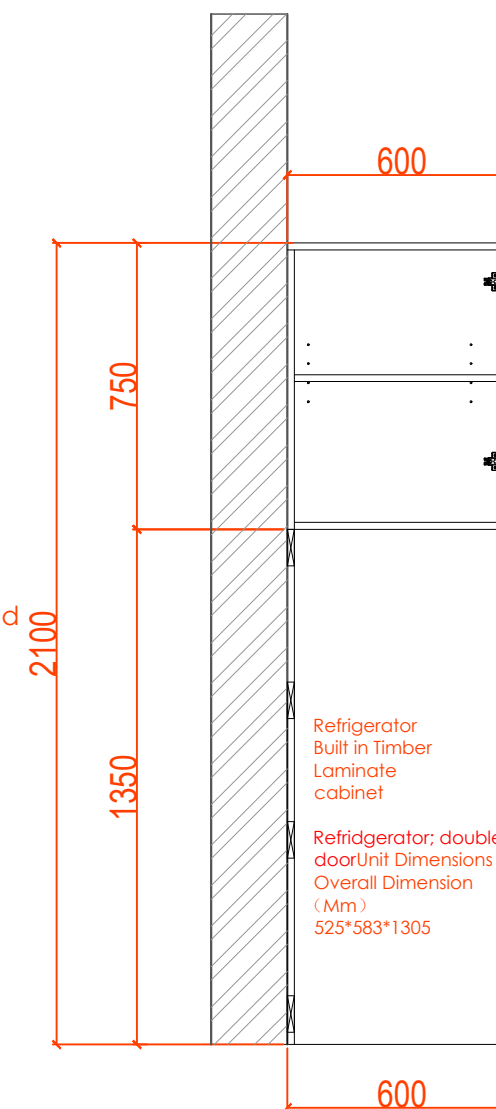

Energy Hub Kitchen Unit
SECTIONAL Details-C

APPROVED

FOR APPROVAL

Project No. : --
Scale : N/A
Drawn by : OBJ
Checked : OBJ
Cad File : CAD_FILE


Sheet title
Basement Energy Hub Kitchen Unit.
SECTIONAL Details-A and B

Dwg No.	No.
WS-DS-SD-SH-015a	SHEET 1

Energy Hub Kitchen Unit (Basement floor)

Corian Top

QTY 1

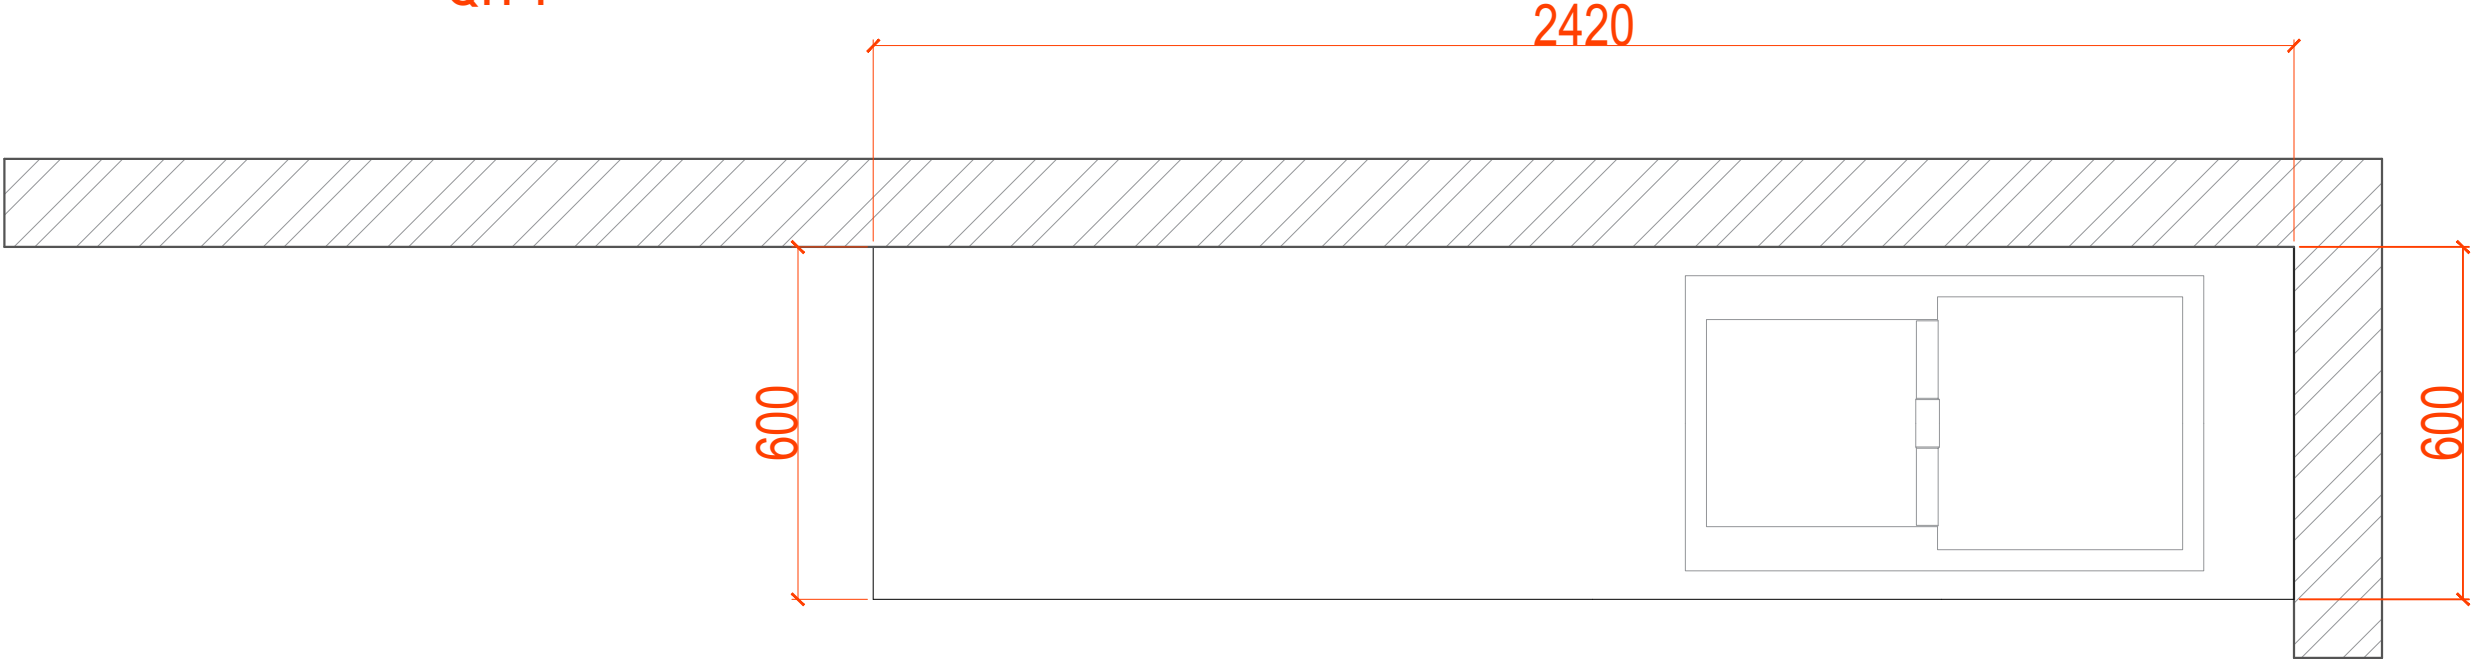

APPROVED