


Ceiling Panels CL09

Bespoke Ceiling Panel in triangle design for reception

ITEM 1 ON THE LIST
QTY 1

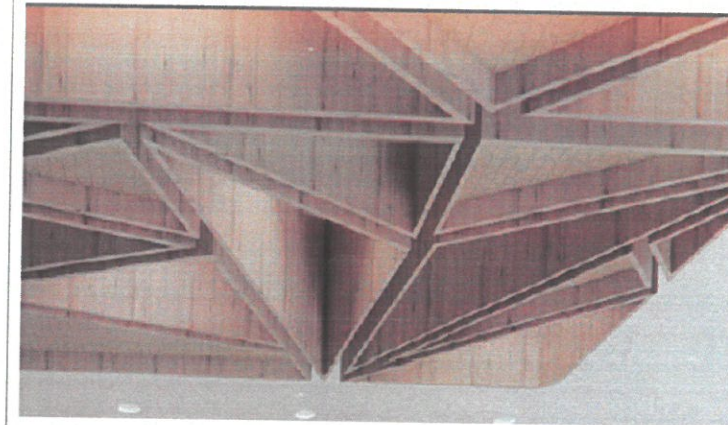

www.wood-styles.com

Copyright of designs shown herein is retained by this office. Authority is required for any reproduction. © Copyright Wood-styles Ltd.

Nigeria, Lagos +234 80 9037 9888
Email: info@wood-styles.com

Project
Citi contracting
TetraPak Project

Owner

Date	Description
DSD-V1-ID-2/10/2024	- REV1
DSD-V1-ID-9/11/2024	- REV2
DSD-V1-ID-5/12/2024	- REV3
DSD-V1-ID-7/1/2025	- REV4
DSD-V1-ID-16/1/2025	- REV5




FOR APPROVAL

Project No. : ---
Scale : N/A
Drawn by : OBJ
Checked : OBJ
Cad File : CAD_FILE

Sheet title
Ceiling Panels CL09
Bespoke Ceiling Panel in
triangle design for reception
Floor Plan ,Elevation and Side Details

Dwg No. : WS-DS-SD-TP-004

No. : SHEET 1

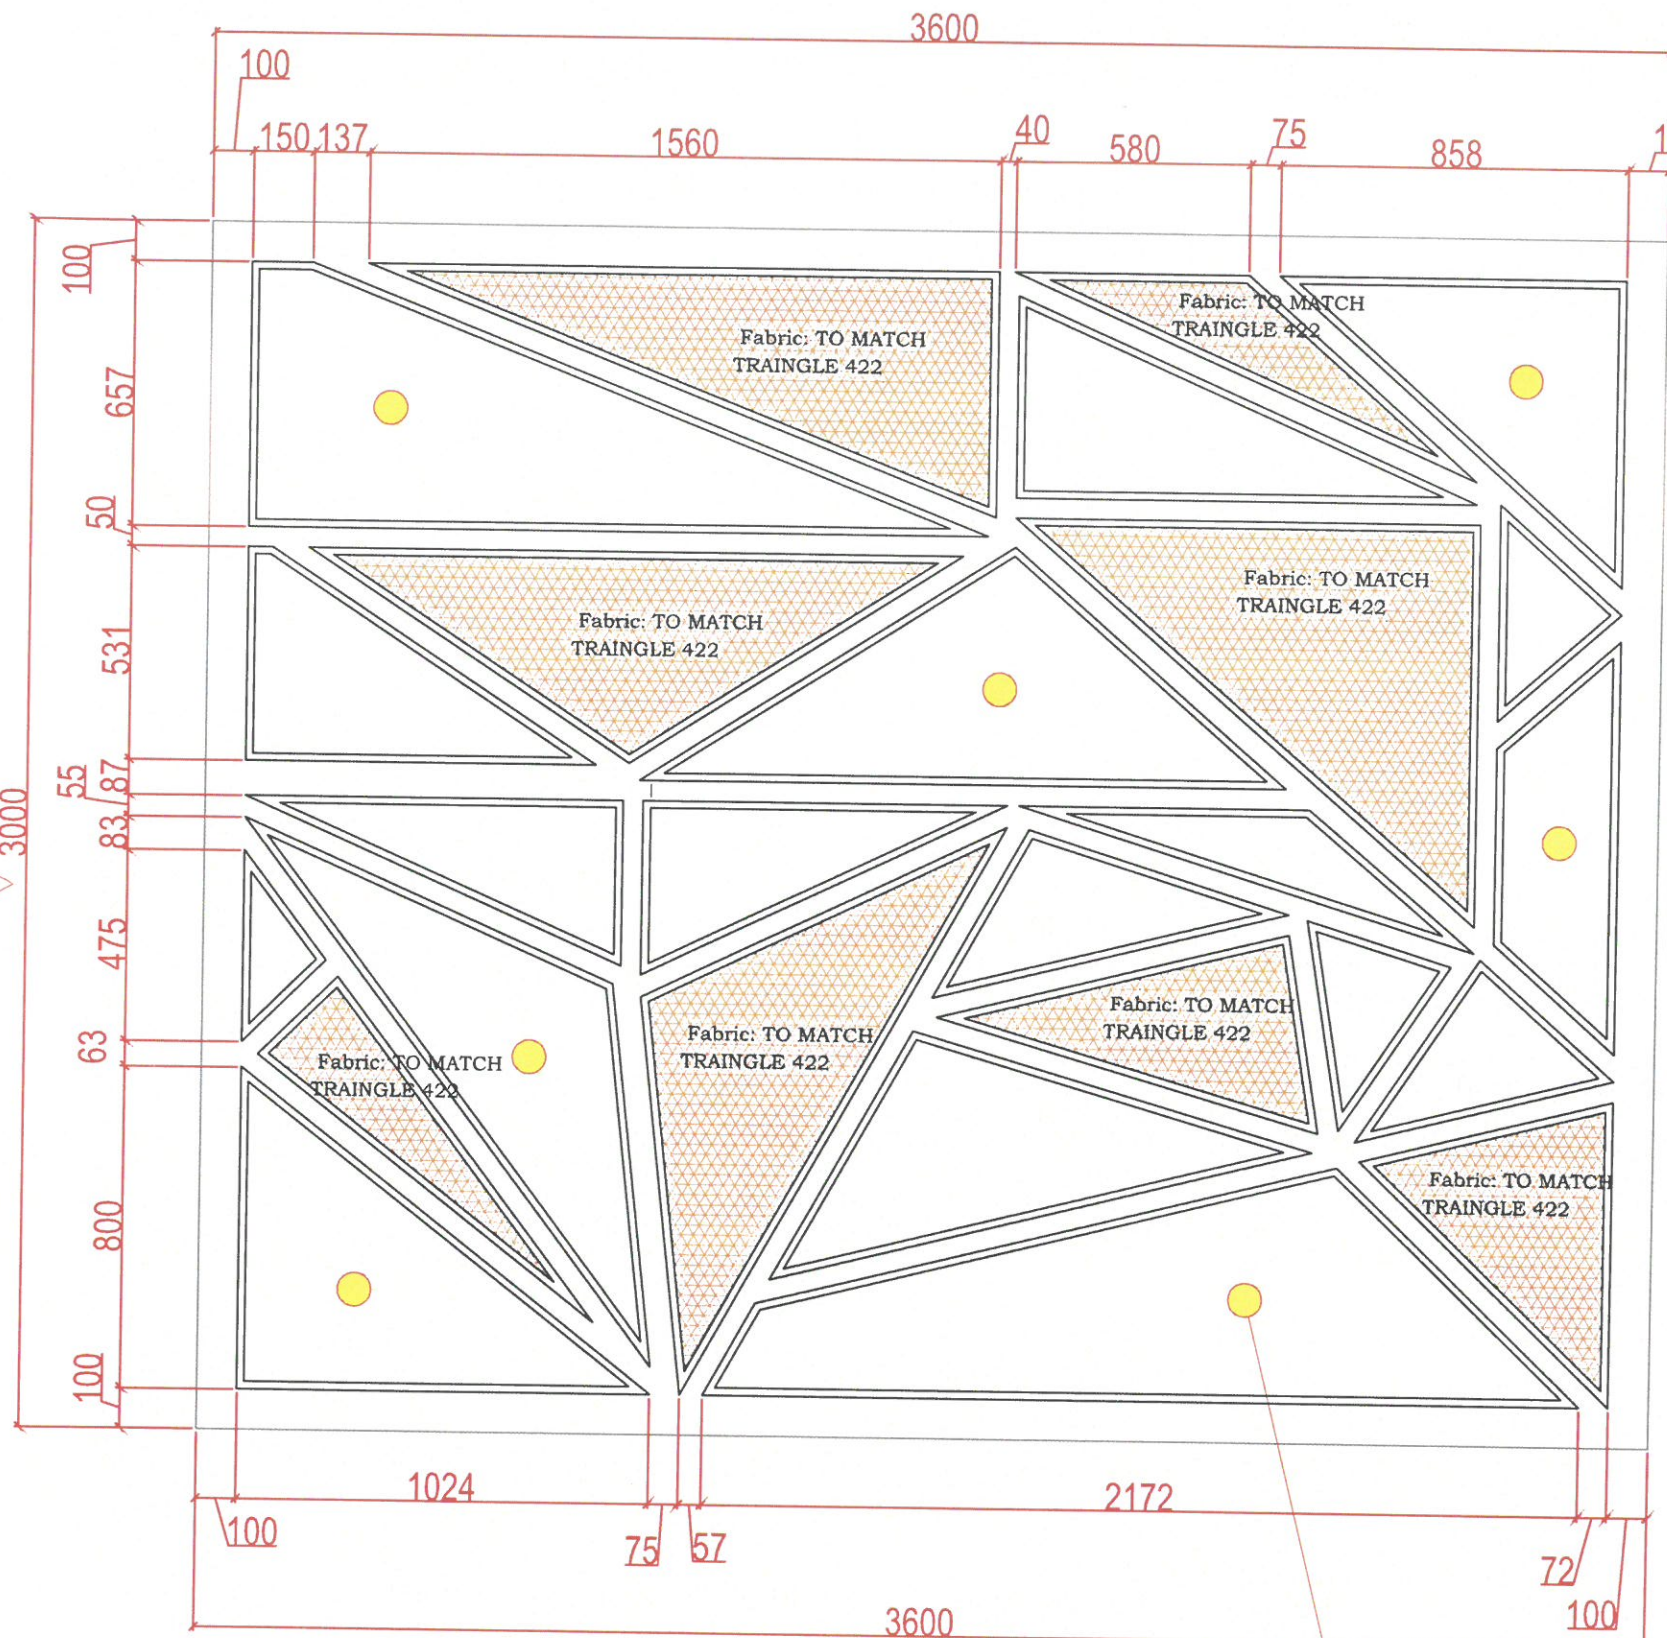

B
Floor Plan Details-B

FINISHES

Colour:
(TO MATCH JF08)

JF08

Finish: H3359 ST32
Light Natural Davenport Oak
Laminate Finish



Fabric Color :
(TO MATCH)
TRAIANGLE 422



Ceiling Panels CL09

Bespoke Ceiling Panel in triangle design for reception

ITEM 1 ON THE LIST
QTY 1



www.wood-styles.com

Copyright of designs shown herein is retained by this office. Authority is required for any reproduction. © Copyright Wood-styles Ltd.

Nigeria, Lagos +234 80 9037 9888

Email: info@wood-styles.com

Project
Citi contracting
TetraPak Project

Owner

Date	Description
DSD-V1-ID-2/10/2024	- REV1
DSD-V1-ID-9/11/2024	- REV2
DSD-V1-ID-5/12/2024	- REV3
DSD-V1-ID-7/1/2025	- REV4
DSD-V1-ID-16/1/2025	- REV5




FOR APPROVAL

Project No. : ---
Scale : N/A
Drawn by : OBJ
Checked : OBJ
Cad File : CAD_FILE

Sheet title
Ceiling Panels CL09
Bespoke Ceiling Panel in triangle design for reception
Sectional Details A

Dwg No. WS-DS-SD-TP-004	No. SHEET 2
----------------------------	----------------

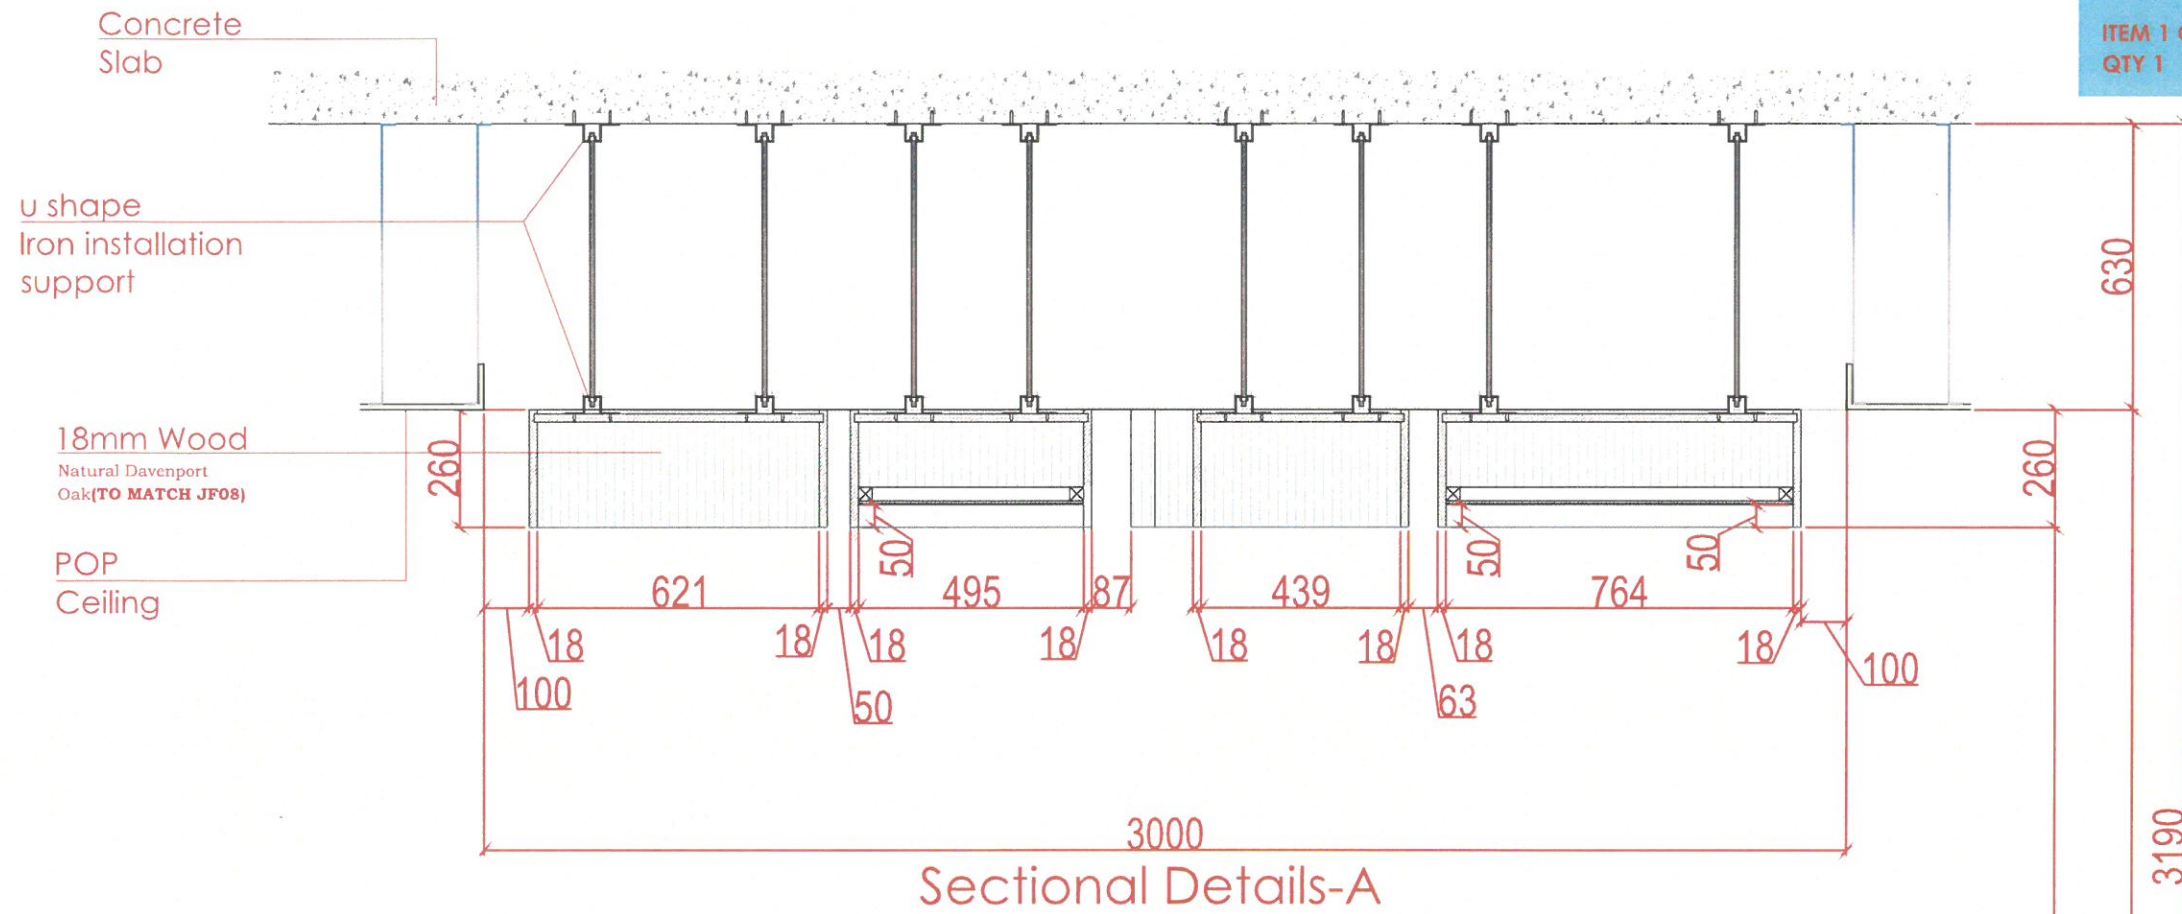

FINISHES

Colour:
(TO MATCH JF08)

JF08

Finish: H3359 ST32
Light Natural Davenport Oak
Laminate Finish



Fabric Color :
(TO MATCH)
TRAINGLE 422



Ceiling Panels CL09

Bespoke Ceiling Panel in triangle design for reception

ITEM 1 ON THE LIST
QTY 1

FINISHES

Colour:
(TO MATCH JF08)

JF08

Finish: H3359 ST32
Light Natural Davenport Oak
Laminate Finish



Fabric Color :
(TO MATCH)
TRAIANGLE 422






FOR APPROVAL

Project No. : ---
Scale : N/A
Drawn by : OBJ
Checked : OBJ
Cad File : CAD_FILE

Sheet title
Ceiling Panels CL09
Bespoke Ceiling Panel in
triangle design for reception
Floor Plan ,Elevation and Side Details

Dwg No.	No.
WS-DS-SD-TP-004	SHEET 3

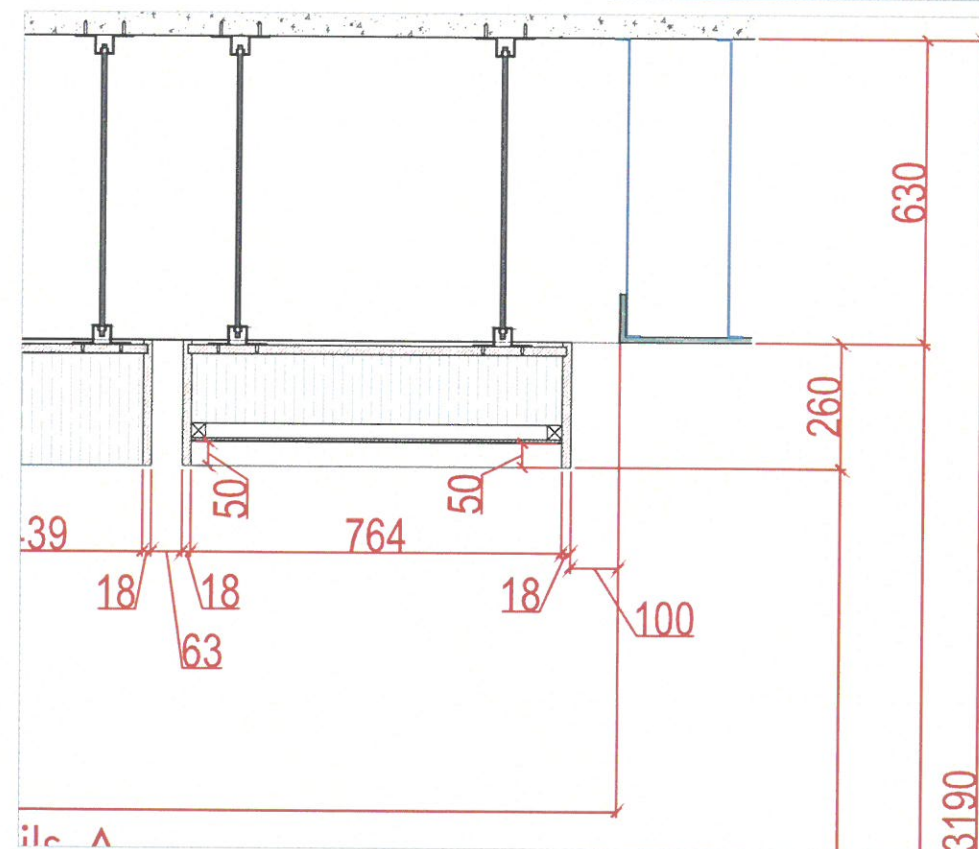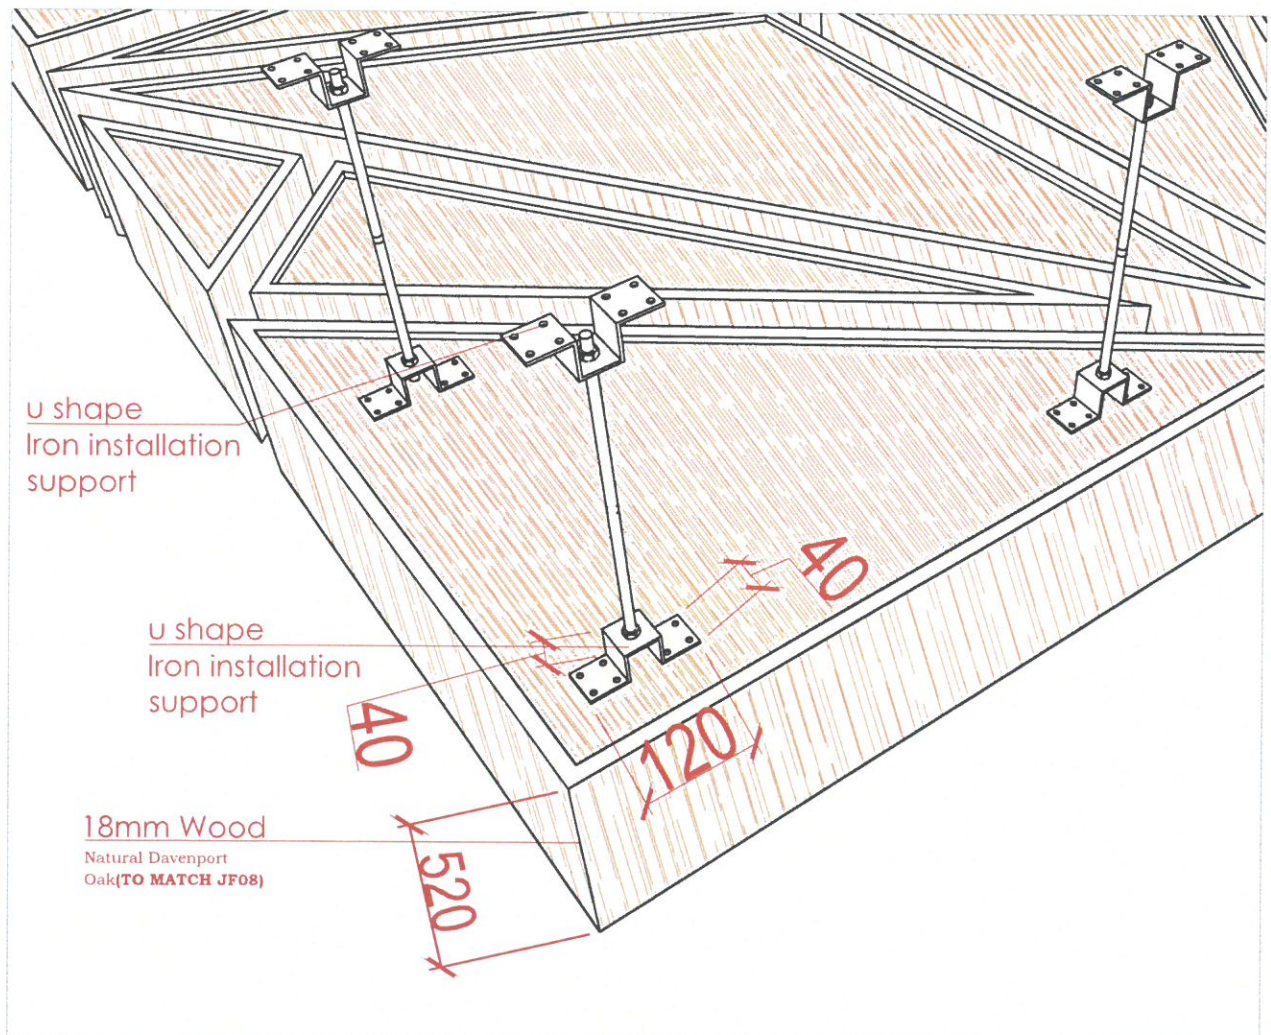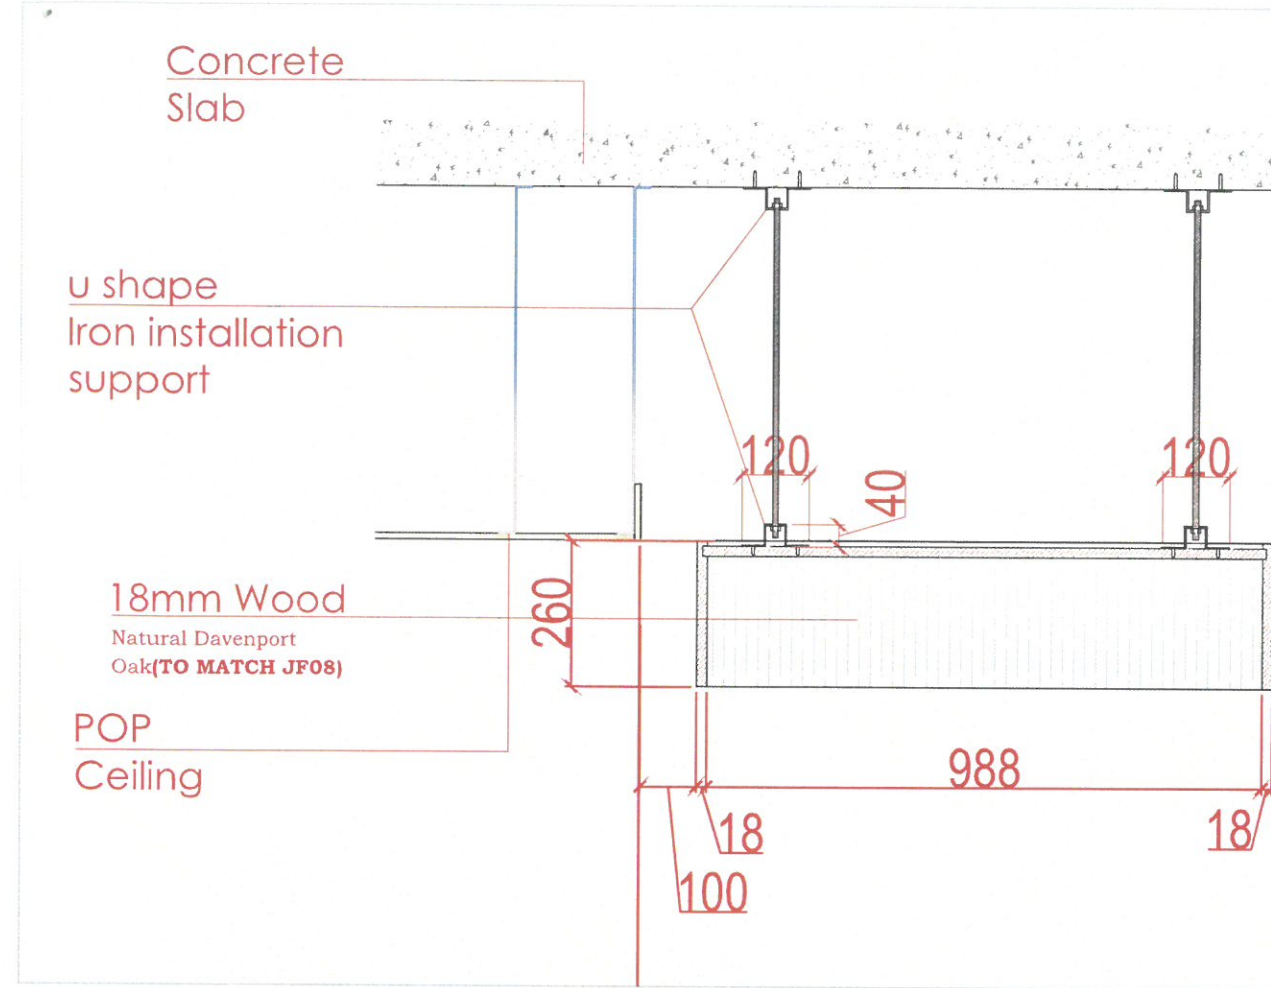

Ceiling Panels CL09
 Bespoke Ceiling Panel in triangle
 design for reception

ITEM 1 ON THE LIST
 QTY 1



www.wood-styles.com


Copyright of designs shown herein is retained by this office.
 Authority is required for any reproduction.
 © Copyright Wood-styles Ltd.

Nigeria, Lagos +234 80 9037 9888
 Email: info@wood-styles.com

Project
Citi contracting
TetraPak Project

Owner

Date	Description
DSD-V1-ID-2/10/2024	- REV1
DSD-V1-ID-9/11/2024	- REV2
DSD-V1-ID-5/12/2024	- REV3
DSD-V1-ID-7/1/2025	- REV4
DSD-V1-ID-16/1/2025	- REV5

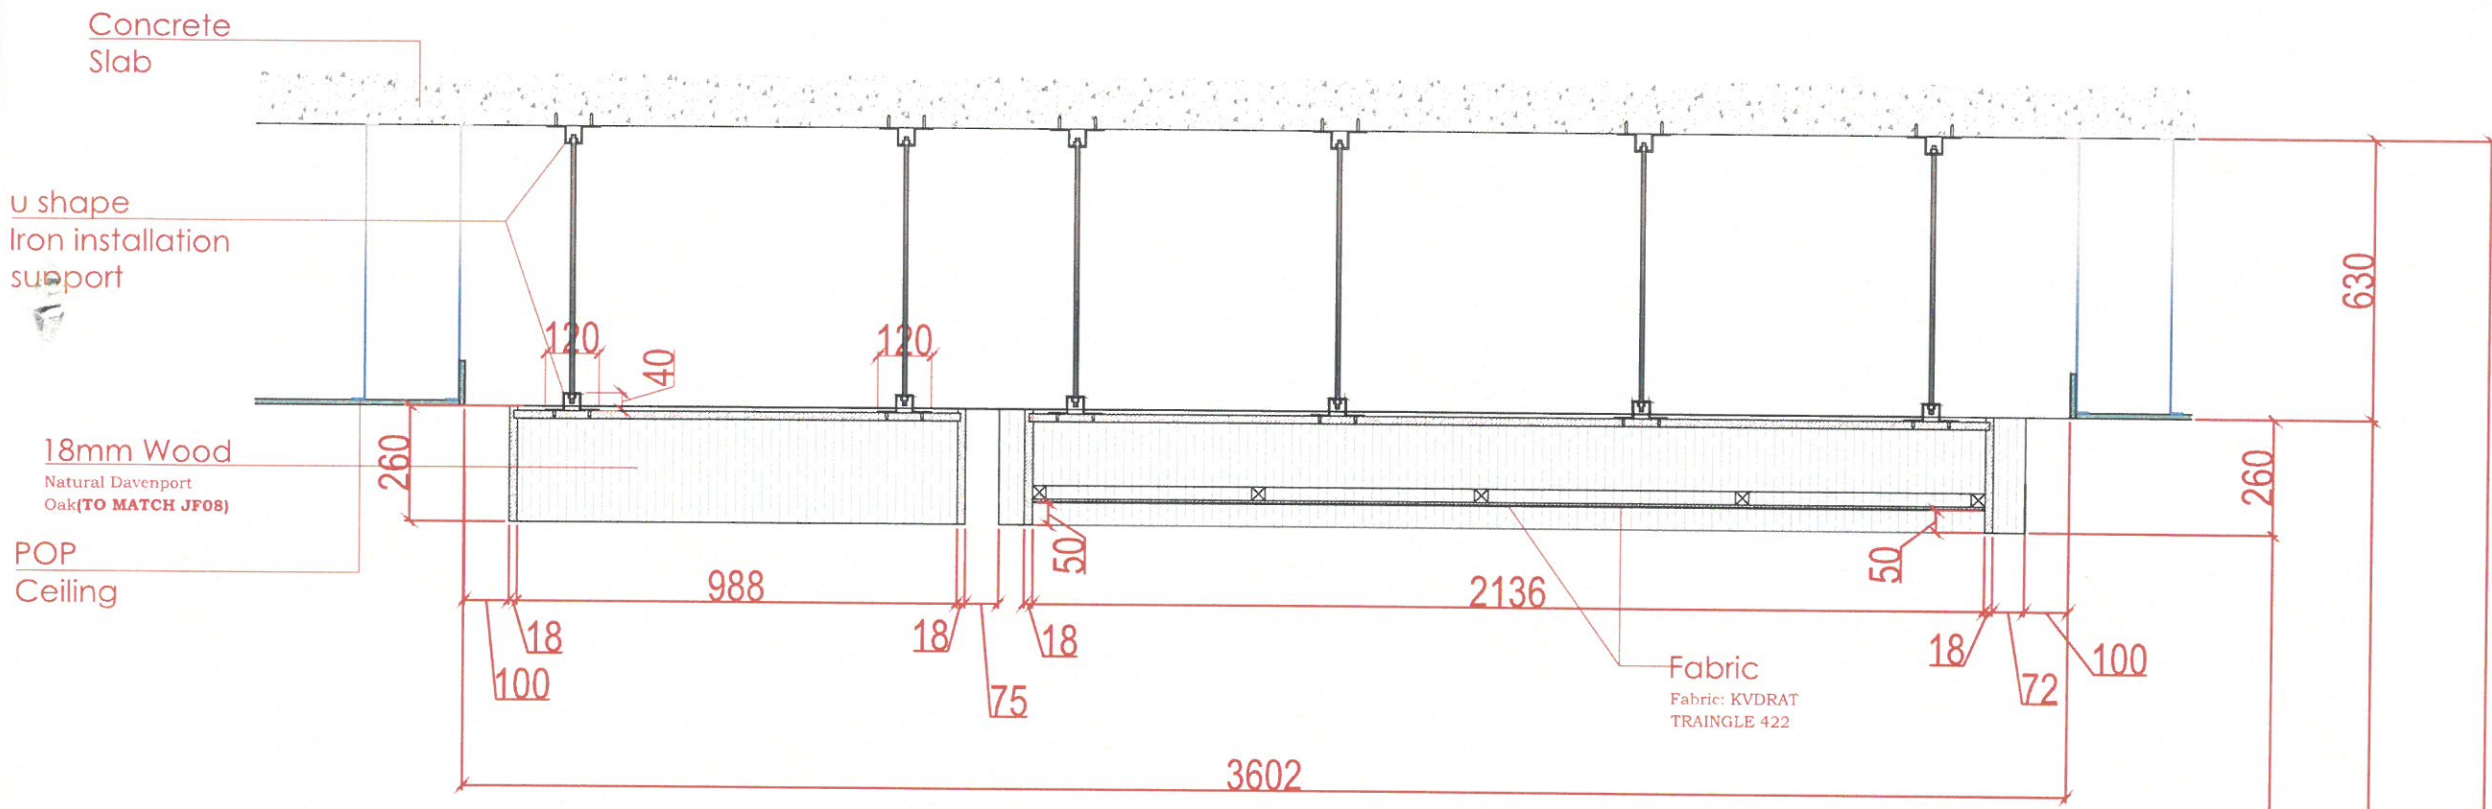

Sectional Details-B

FINISHES

Colour:
 (TO MATCH JF08)

JF08
 Finish: H3359 ST32
 Light Natural Davenport Oak
 Laminate Finish



Fabric Color :
 (TO MATCH)
 TRAIANGLE 422




FOR APPROVAL

Project No. : ---
 Scale : N/A
 Drawn by : OBJ
 Checked : OBJ
 Cad File : CAD_FILE

Sheet title
Ceiling Panels CL09
Bespoke Ceiling Panel in
triangle design for reception
Sectional Details B

Dwg No.	No.
WS-DS-SD-TP-004	SHEET 4