

Ceiling Panels CL07

Bespoke Ceiling box approx 30cmx20cm in Wood to receive light "Spot light By Citi Contracting" for Open Plan

IN MDF TO BE PAINTED IN PU FINISH


ITEM 2 ON THE LIST

QTY 1



FINISHES

Colour:
Range: Timber Buffer
+ Horizon Colour:
(Sides) RAL 1013
+Timber painted (Inset) RAL 9005

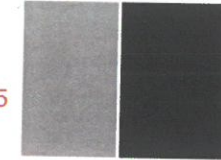


TO SUBMIT PAINTED SAMPLE FROM ARCHITECT APPROVAL

LIGHTING

(12- NOS.)
SPOTLIGHT



LIGHTING DESIGN TO MEP SPECIFICATIONS + PLAN

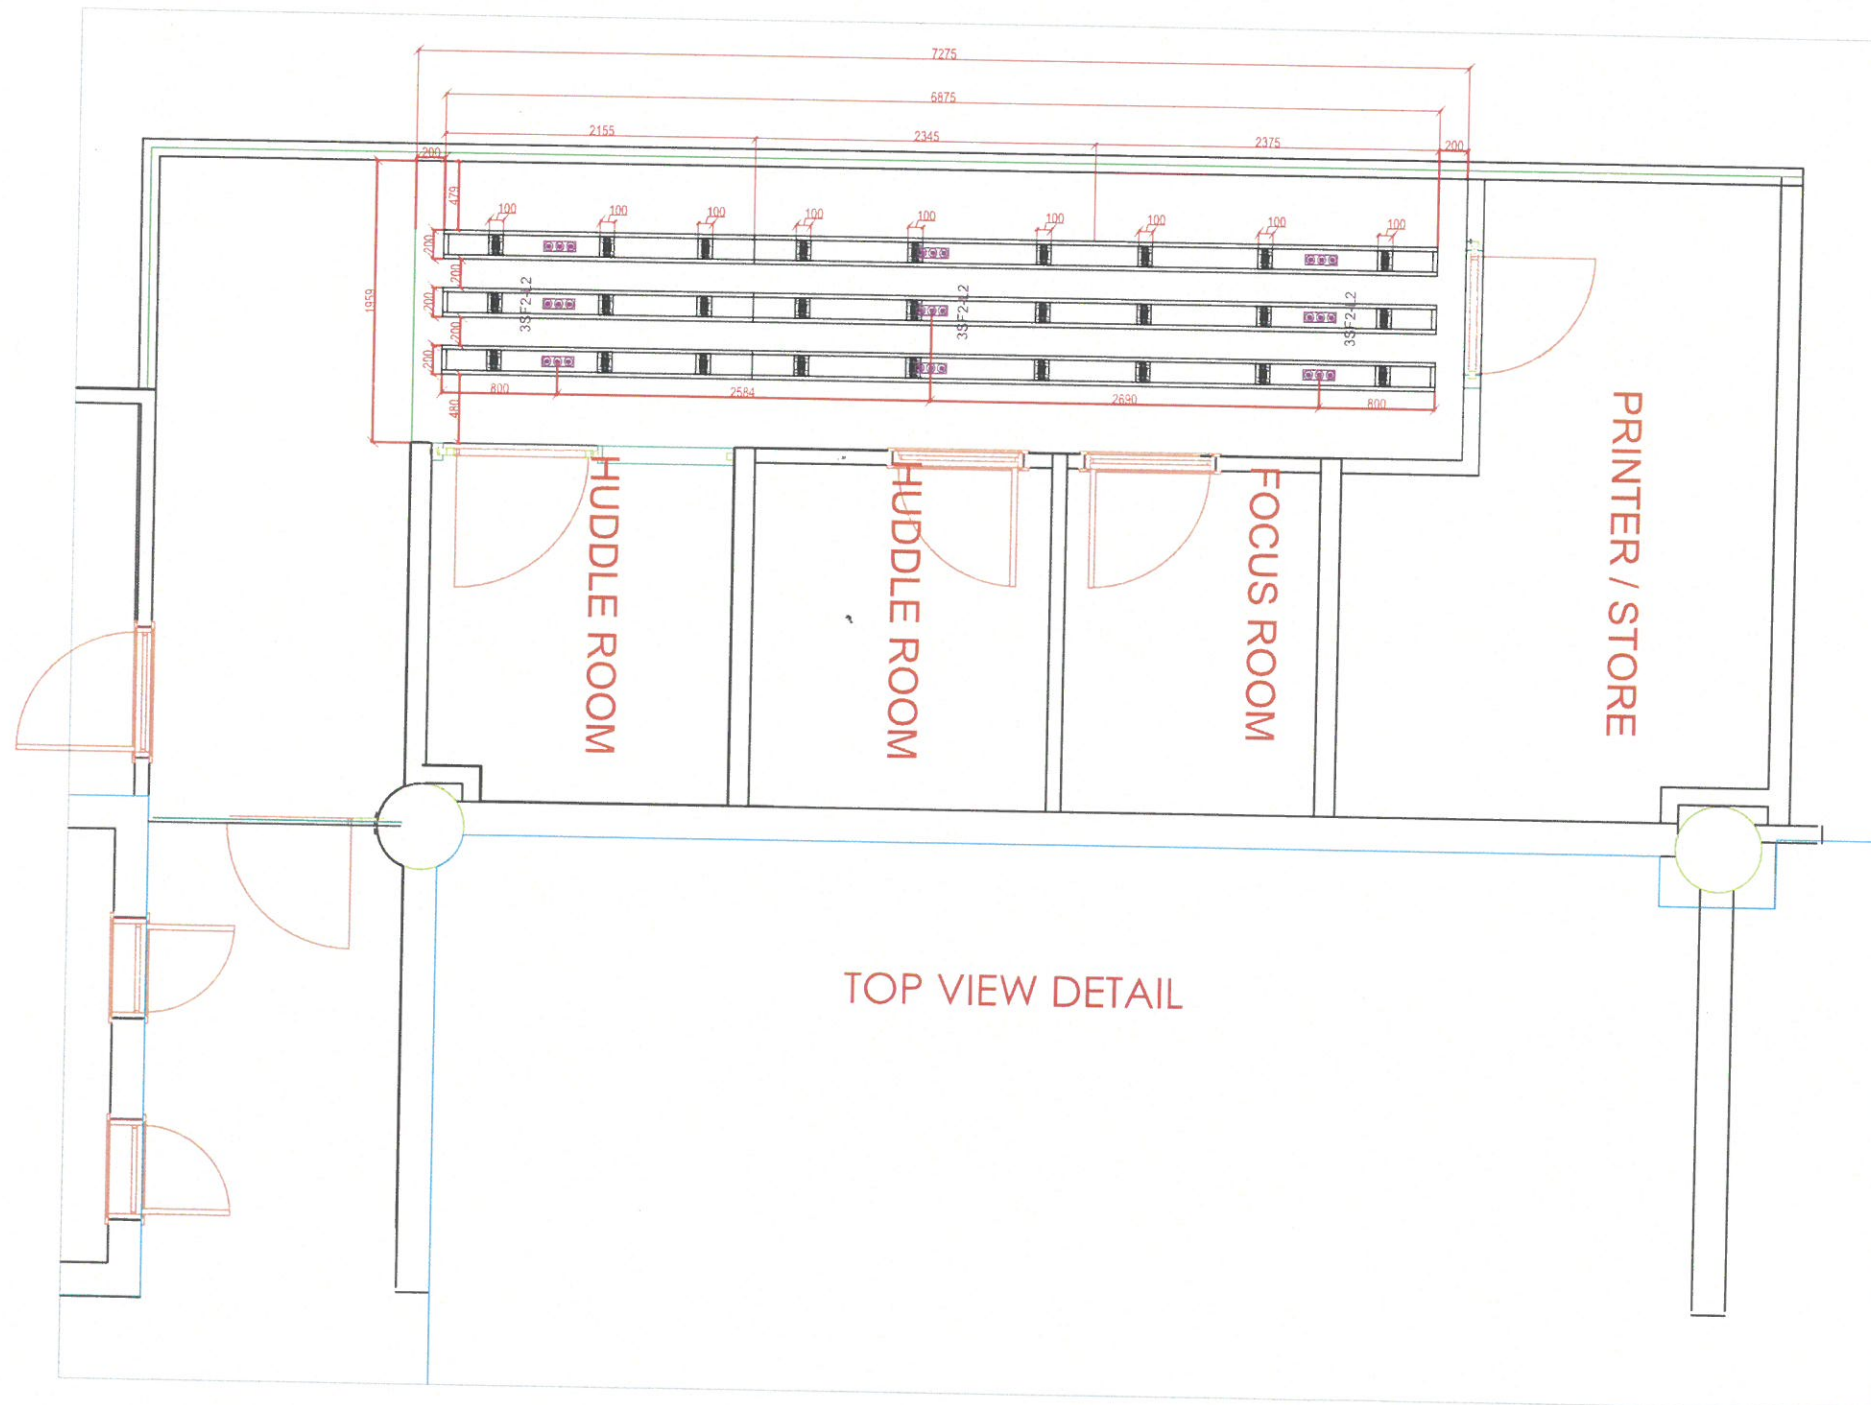

TOP VIEW DETAIL

60
18
78



www.wood-styles.com

Copyright of designs shown herein is retained by this office. Authority is required for any reproduction. © Copyright Wood-styles Ltd.

Nigeria, Lagos +234 80 9037 9888
Email: info@wood-styles.com

Project
Citi contracting
TetraPak Project

Owner

Date	Description
DSD-V1-ID-2/10/2024	- REV1
DSD-V1-ID-9/11/2024	- REV2
DSD-V1-ID-5/12/2024	- REV3
DSD-V1-ID-7/1/2025	- REV4
DSD-V1-ID-16/1/2025	- REV5



FOR APPROVAL

Project No. : ---
Scale : N/A
Drawn by : OBJ
Checked : OBJ
Cad File : CAD_FILE

Sheet title
Ceiling Panels CL07
Bespoke Ceiling box approx 30cmx20cm in Wood to receive light "Spot light
Floor Plan Details

Dwg No. : WS-DS-SD-TP-005

No. : SHEET 1

TO SUBMIT PAINTED SAMPLE
FROM ARCHITECT APPROVAL

Ceiling Panels CL07

Bespoke Ceiling box aprox 30cmx20cm
in Wood to receive light "Spot light
By **Citi Contracting** for Open Plan
IN MDF TO BE PAINTED IN PU FINISH

ITEM 2 ON THE LIST
QTY 1

LIGHTING



(12- NOS.)
SPOTLIGHT



LIGHTING DESIGN TO MEP
SPECIFICATIONS + PLAN

FINISHES

Colour:
Timber Buffer
+ Horizon Colour:
(Sides) RAL 1013
+Timber painted (Inset) RAL 9005

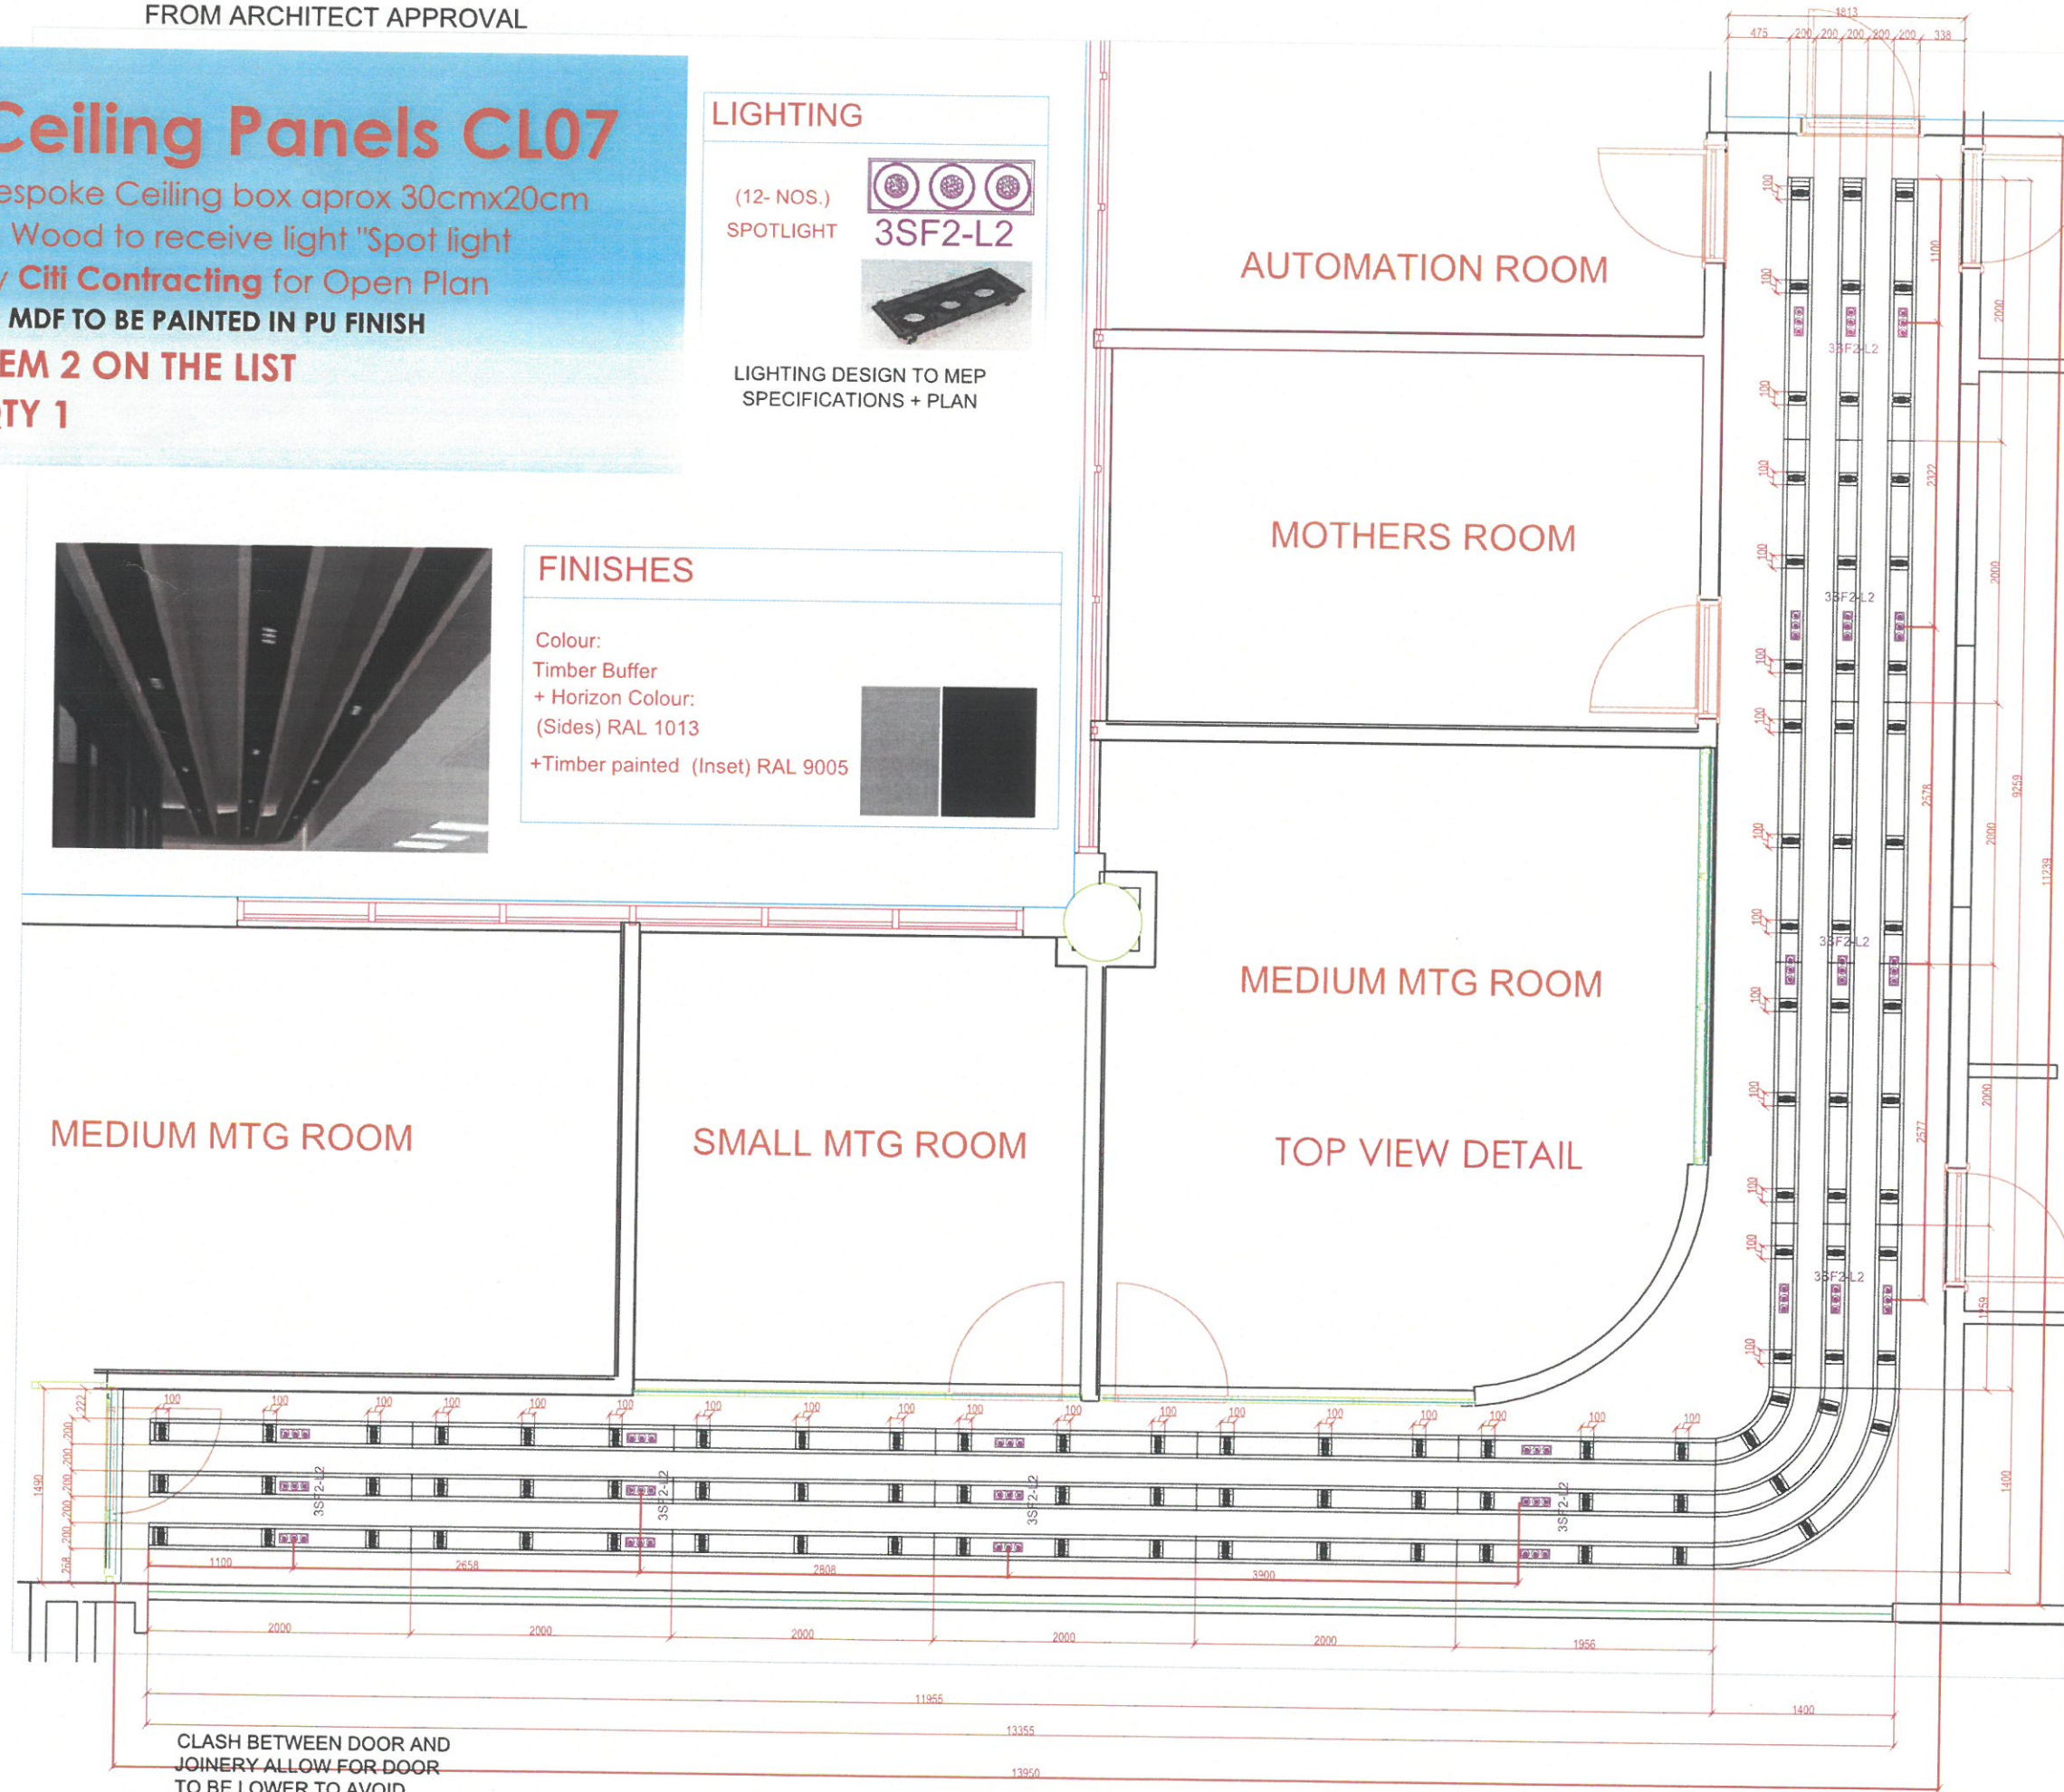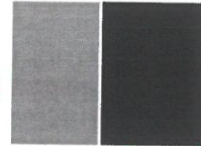

www.wood-styles.com

Copyright of designs shown herein is retained by this office.
Authority is required for any reproduction.
© Copyright Wood-styles Ltd.

Nigeria, Lagos +234 80 9037 9888
Email: info@wood-styles.com

Project
Citi contracting
TetraPak Project

Owner

Date	Description
DSD-V1-ID-2/10/2024	- REV1
DSD-V1-ID-9/11/2024	- REV2
DSD-V1-ID-5/12/2024	- REV3
DSD-V1-ID-7/1/2025	- REV4
DSD-V1-ID-16/1/2025	- REV5



FOR APPROVAL


Project No. : ---
Scale : N/A
Drawn by : OBJ
Checked : OBJ
Cad File : CAD_FILE

Sheet title
Ceiling Panels CL07
Bespoke Ceiling box aprox 30cmx20cm
in Wood to receive light "Spot light
Floor Plan Details


Dwg No. : WS-DS-SD-TP-005
No. : SHEET 2

FINISHES

Colour:
 Timber Buffer
 + Horizon Colour:
 (Sides) RAL 1013
 +Timber painted (Inset) RAL 9005

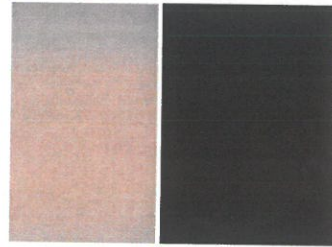

TO SUBMIT PAINTED SAMPLE
 FROM ARCHITECT APPROVAL


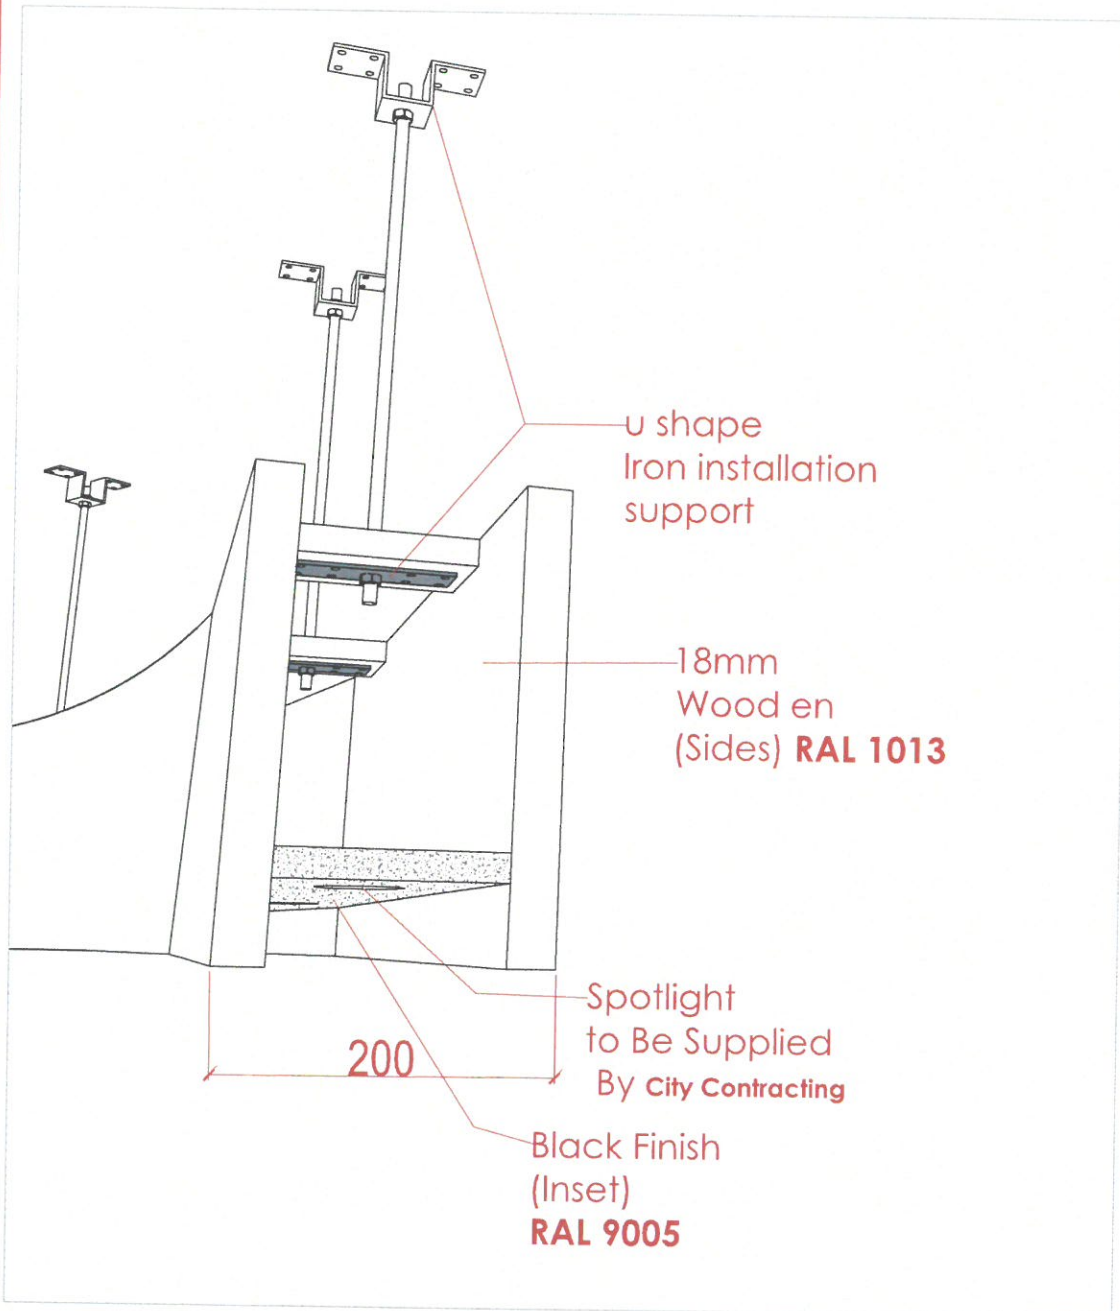


LIGHTING

(12- NOS.)
 SPOTLIGHT

3SF2-L2

LIGHTING DESIGN TO MEP
 SPECIFICATIONS + PLAN

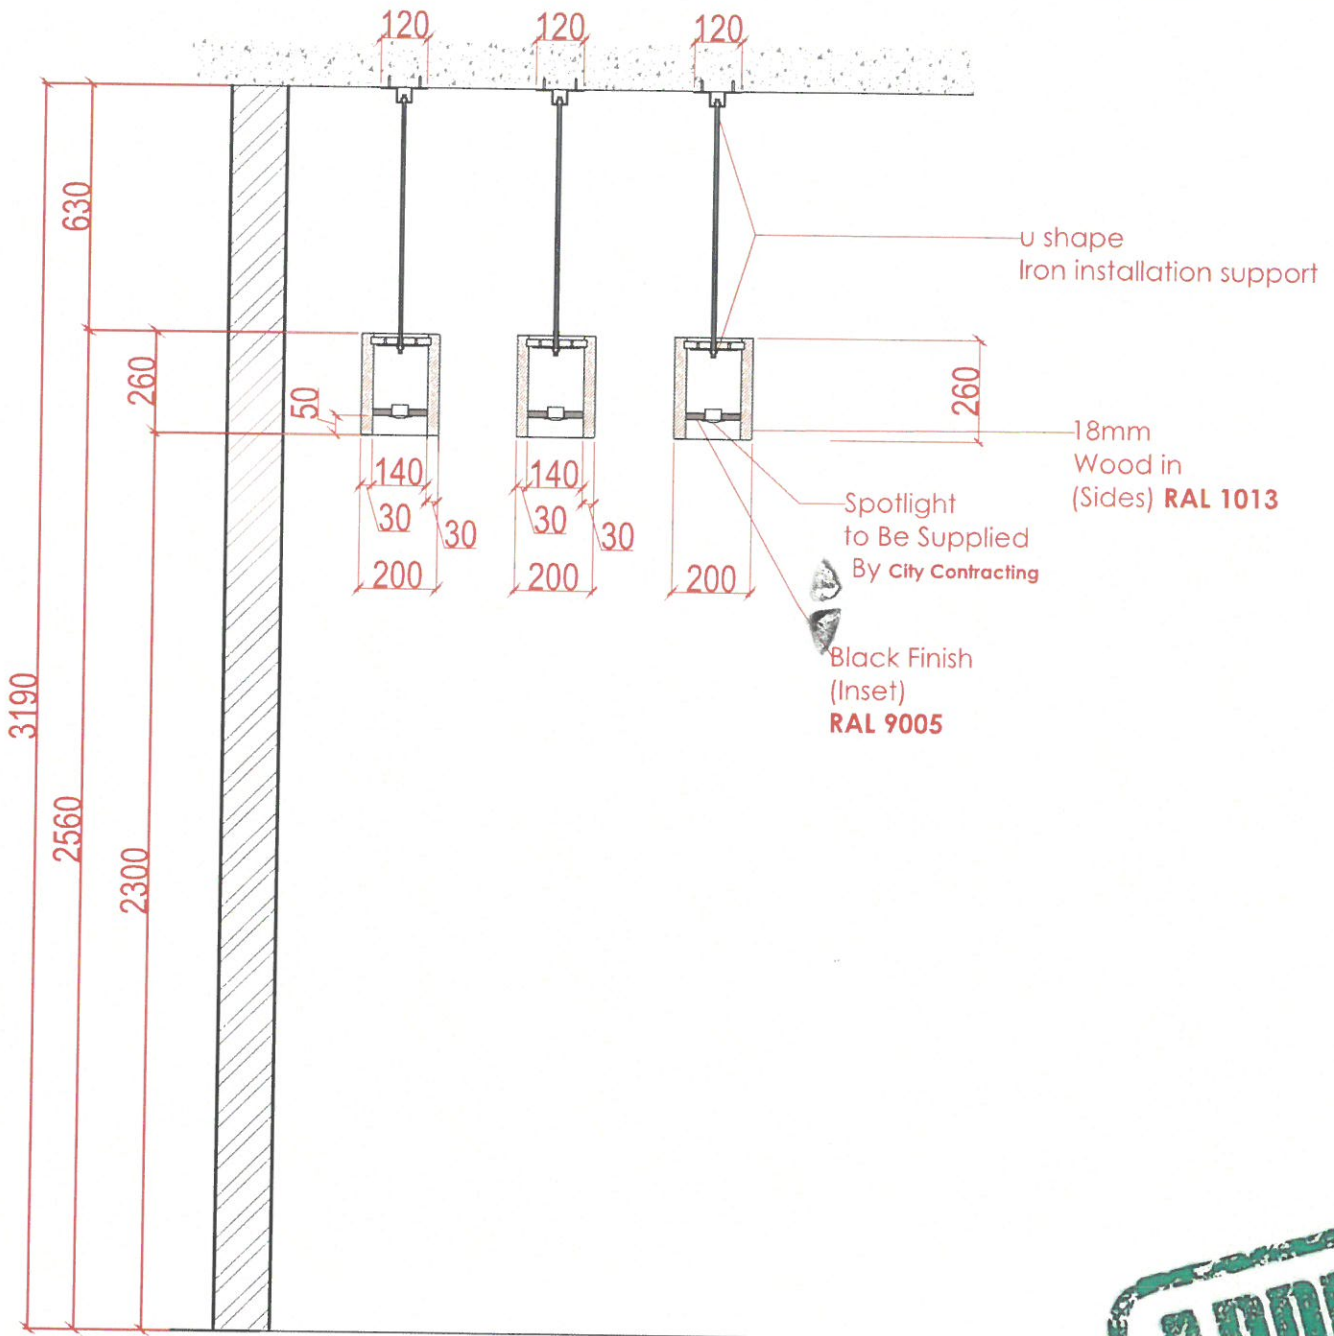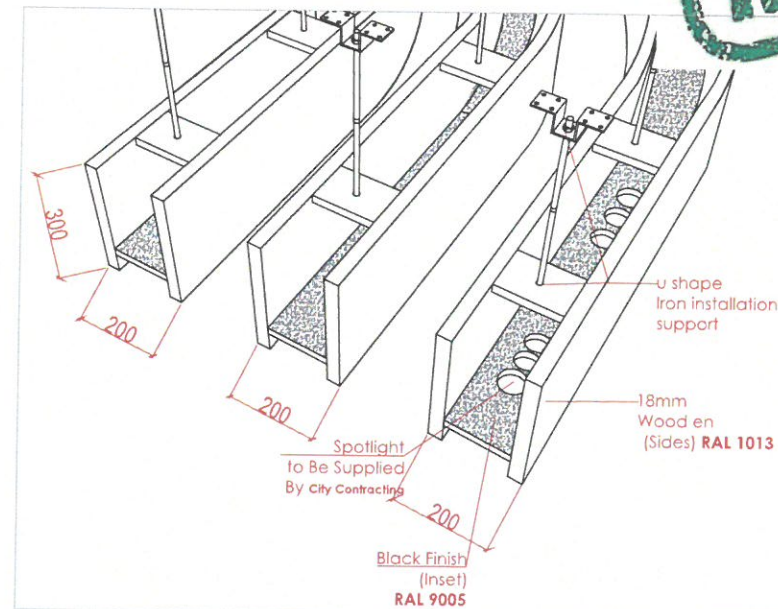

www.wood-styles.com

Copyright of designs shown herein is retained by this office.
 Authority is required for any reproduction.
 © Copyright Wood-styles Ltd.

Nigeria, Lagos +234 80 9037 9888
 Email: info@wood-styles.com

Project
 Citi contracting
 TetraPak Project

Owner

Date	Description
DSD-V1-ID-2/10/2024	- REV1
DSD-V1-ID-9/11/2024	- REV2
DSD-V1-ID-5/12/2024	- REV3
DSD-V1-ID-7/1/2025	- REV4
DSD-V1-ID-16/1/2025	- REV5

FOR APPROVAL

Project No. : ---
 Scale : N/A
 Drawn by : OBJ
 Checked : OBJ
 Cad File : CAD_FILE

Sheet title
 Ceiling Panels CL07
 Bespoke Ceiling box aprox 30cmx20cm
 in Wood to receive light *Spot light
 Sectional Details

Dwg No. : WS-DS-SD-TP-005
 No. : SHEET 3