


1600 x 1000 x 18 ⇒ 1 PC Top
 Star wood 18
 Grey Sonoma oak

Center Table

Center table with wooden laminate Top
 with Steel legs in black matt. finish with
 dimensions: W1600mm x D1000mm
 Waiting room 5th Floor



Ref. Image

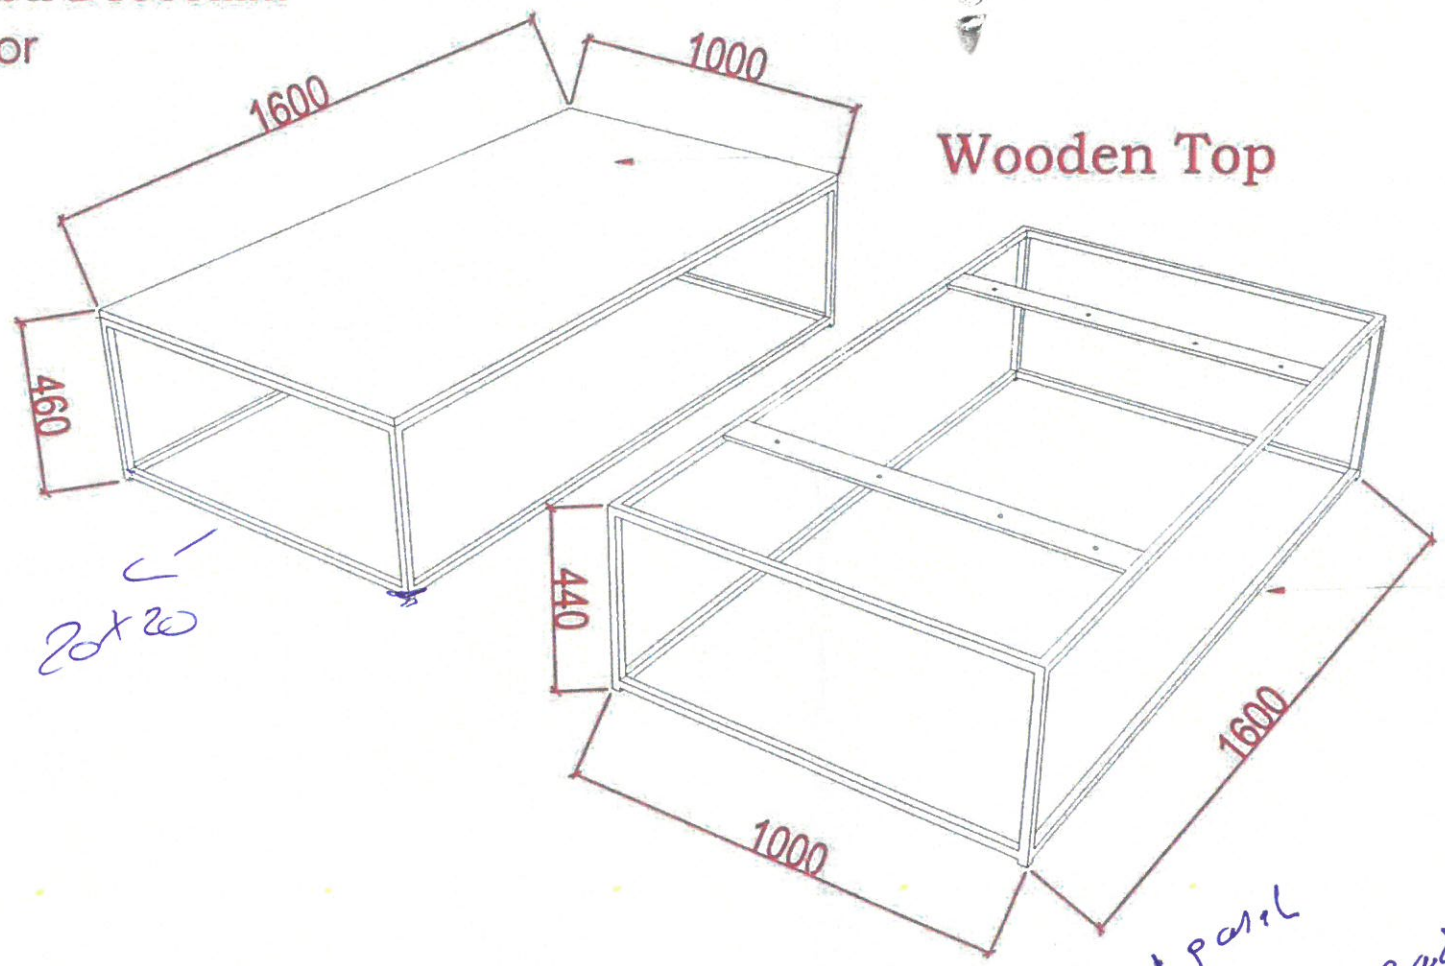

Wooden Top

Steel Leg

Quantity - 1

1 panel
 Leg Extra Radi: 20



www.wood-styles.com
 Copyright of designs shown herein is retained by this office
 Authority is required for any reproduction.
 © Copyright Wood-styles Ltd.
 Nigeria, Lagos +234 80 9037 9888
 Email: info@wood-styles.com

Project
FTMB
IKOYI. LAGOS
 Owner
 —

Date Description
DSD-V1-ID-13/4/2024 - REV1

*Dr
 moses
 16/5/24*

FOR APPROVAL

Project No. : —
 Scale : N/A
 Drawn by : OBJ
 Checked : OBJ
 Cad File : CAD_FILE

Sheet title
5th Floor
Waiting room Center Table
Floor Plan / Elevation

Dwg No. No.
WS-DS-SD-FT-026 SHEET 1