

NEW

Conference room Credenza

FCB 41.159


1 NUMBERS Board room

StarWood 18


Sideboard L3600xD600xH800mm in laminate finish+inner shelves+cabinet doors with lock




OPEN SHELF FOR FILING

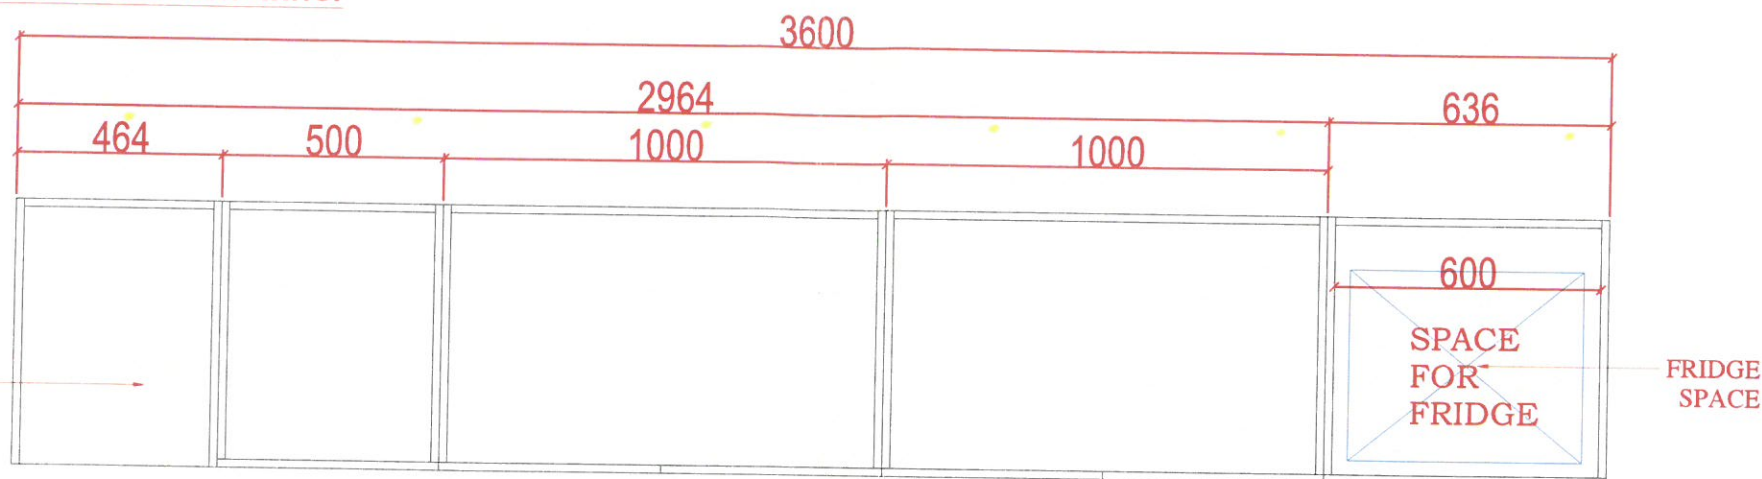

floor plan

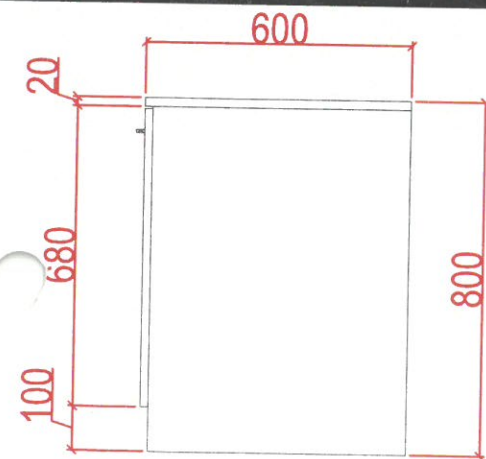

Side

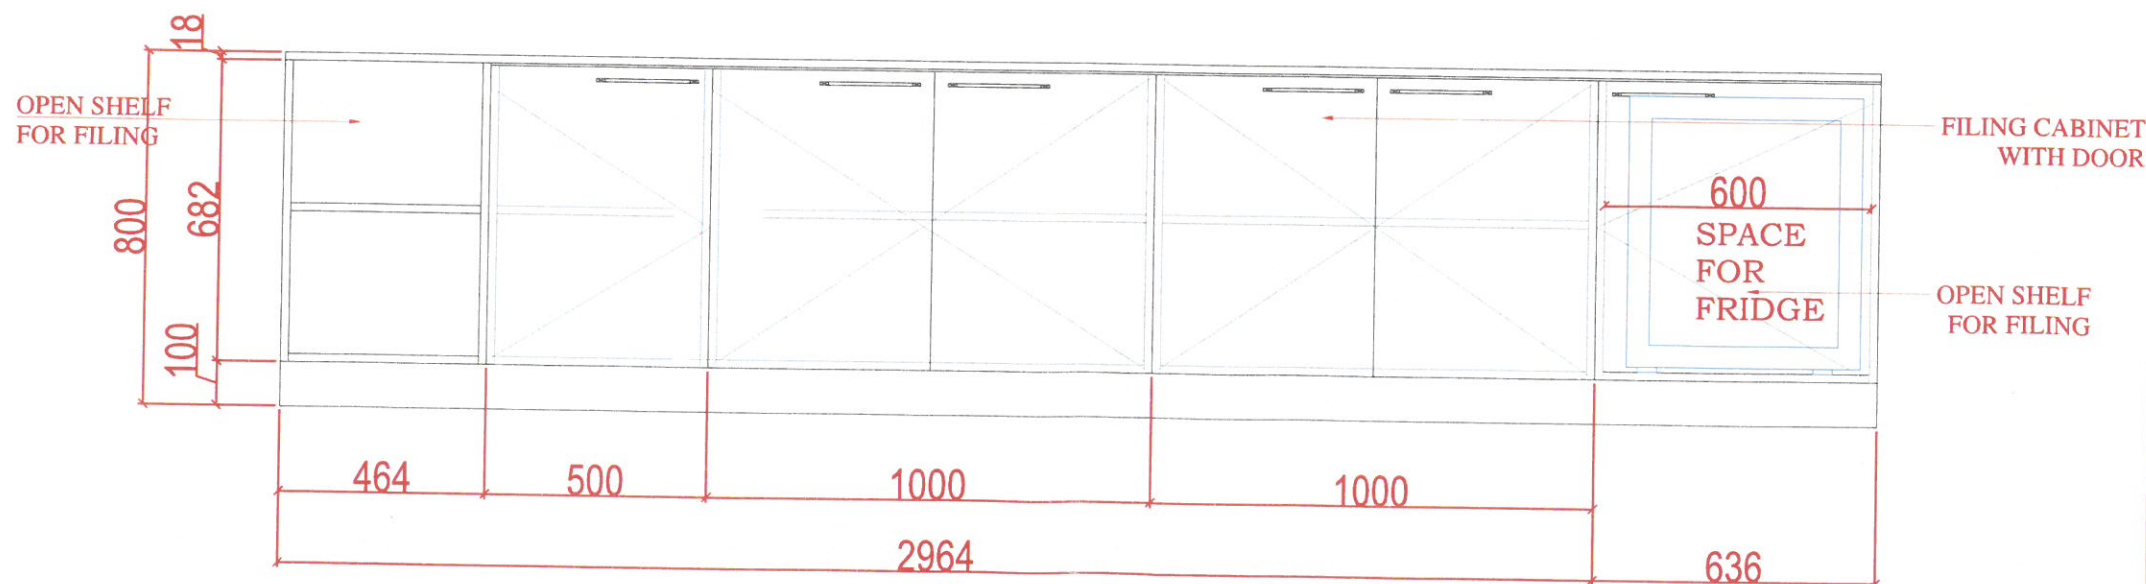

Elevations

www.wood-styles.com

Copyright of designs shown herein is retained by this office. Authority is required for any reproduction. © Copyright Wood-styles Ltd.

Nigeria, Lagos +234 80 9037 9888
Email: info@wood-styles.com

Project
FTMB
IKOYI, LAGOS

Owner

Date	Description
DSD-V1-ID-13/4/2024	- REV1
DSD-V1-ID-14/6/2024	- REV2

FOR APPROVAL

Project No. : --
Scale : N/A
Drawn by : OBJ
Checked : OBJ
Cad File : CAD_FILE

Sheet title
Floor
Conference room Credenza (Board room)
Floor Plan / Elevations

Dwg No. : WS-DS-SD-FT-005

No. : SHEET 1