

MBW

709/P24-002

Credenza


6 NUMBERS

Executive 1,2,3,4,5 office / Company secretary


Sideboard L1800xD600xH800mm in laminate finish+inner shelves+cabinet doors+lock




StarWood 18

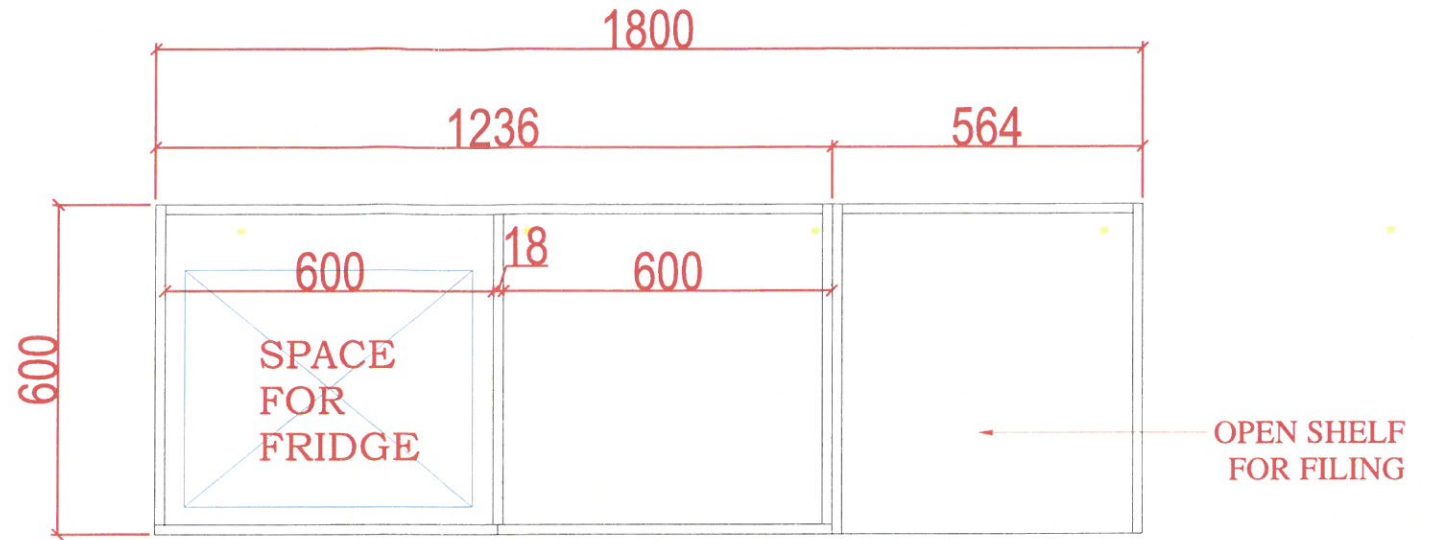

floor plan

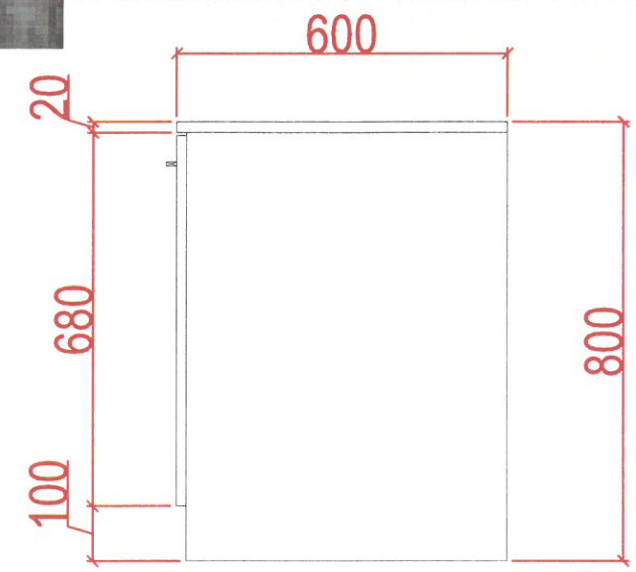

Side

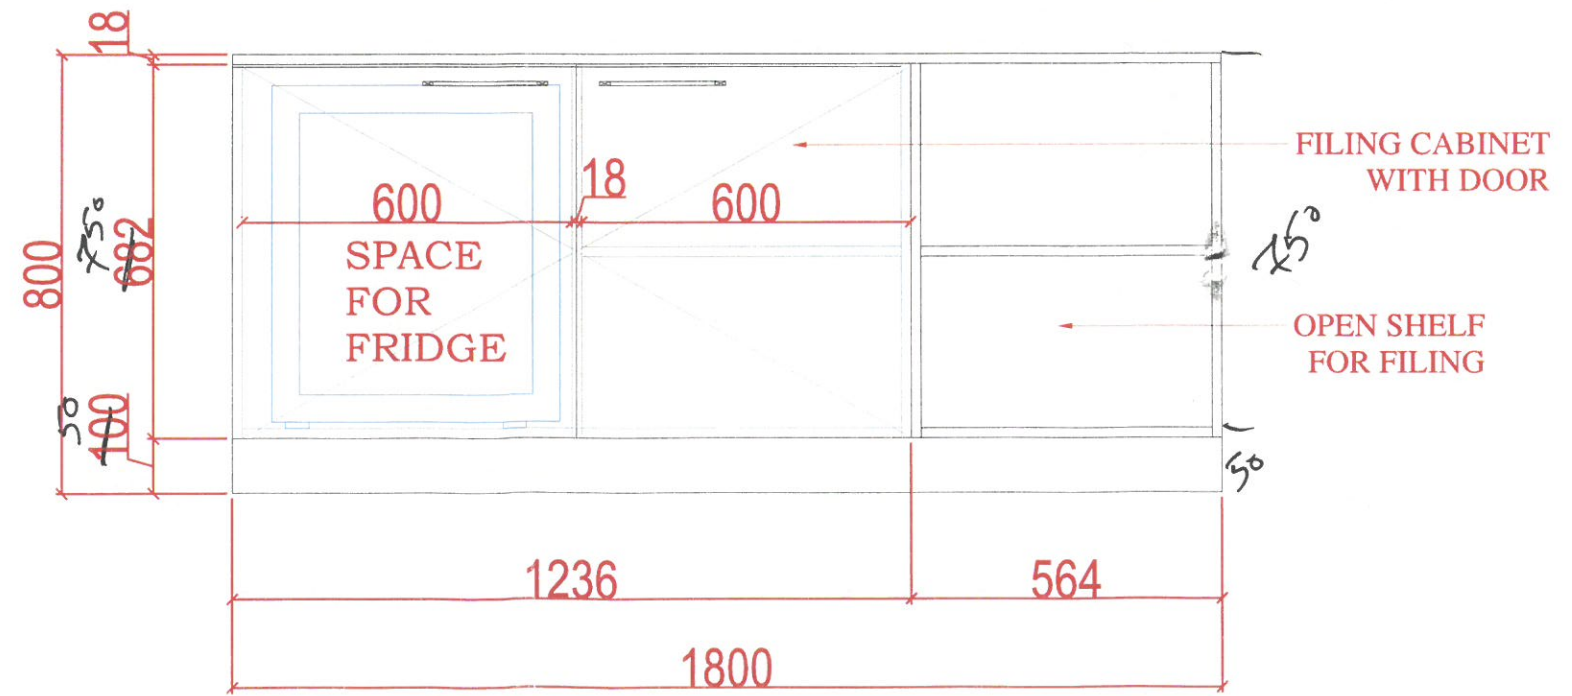

Elevations



www.wood-styles.com

Copyright of designs shown herein is retained by this office. Authority is required for any reproduction. © Copyright Wood-styles Ltd.

Nigeria, Lagos +234 80 9037 9888

Email: info@wood-styles.com

Project
FTMB
IKOYI. LAGOS
 Owner

Date	Description
DSD-V1-ID-13/4/2024 - REV1	
DSD-V1-ID-14/6/2024 - REV2	

FOR APPROVAL

Project No. : --
 Scale : N/A
 Drawn by : OBJ
 Checked : OBJ
 Cad File : CAD_FILE

Sheet title
Ground Floor
Credenza
Floor Plan / Elevations

Dwg No.	No.
WS-DS-SD-FT-004	SHEET 1