



FLOOR PLAN NO: 50
 BATCH 2
 THIRD&SIXTH FLOOR

S. Bader
 08/16/2021

350,650.

Custom Storage
 in laminate finish Grey Bardolino oak/
 H1146 ST 1, with doors
2NOS CABINET

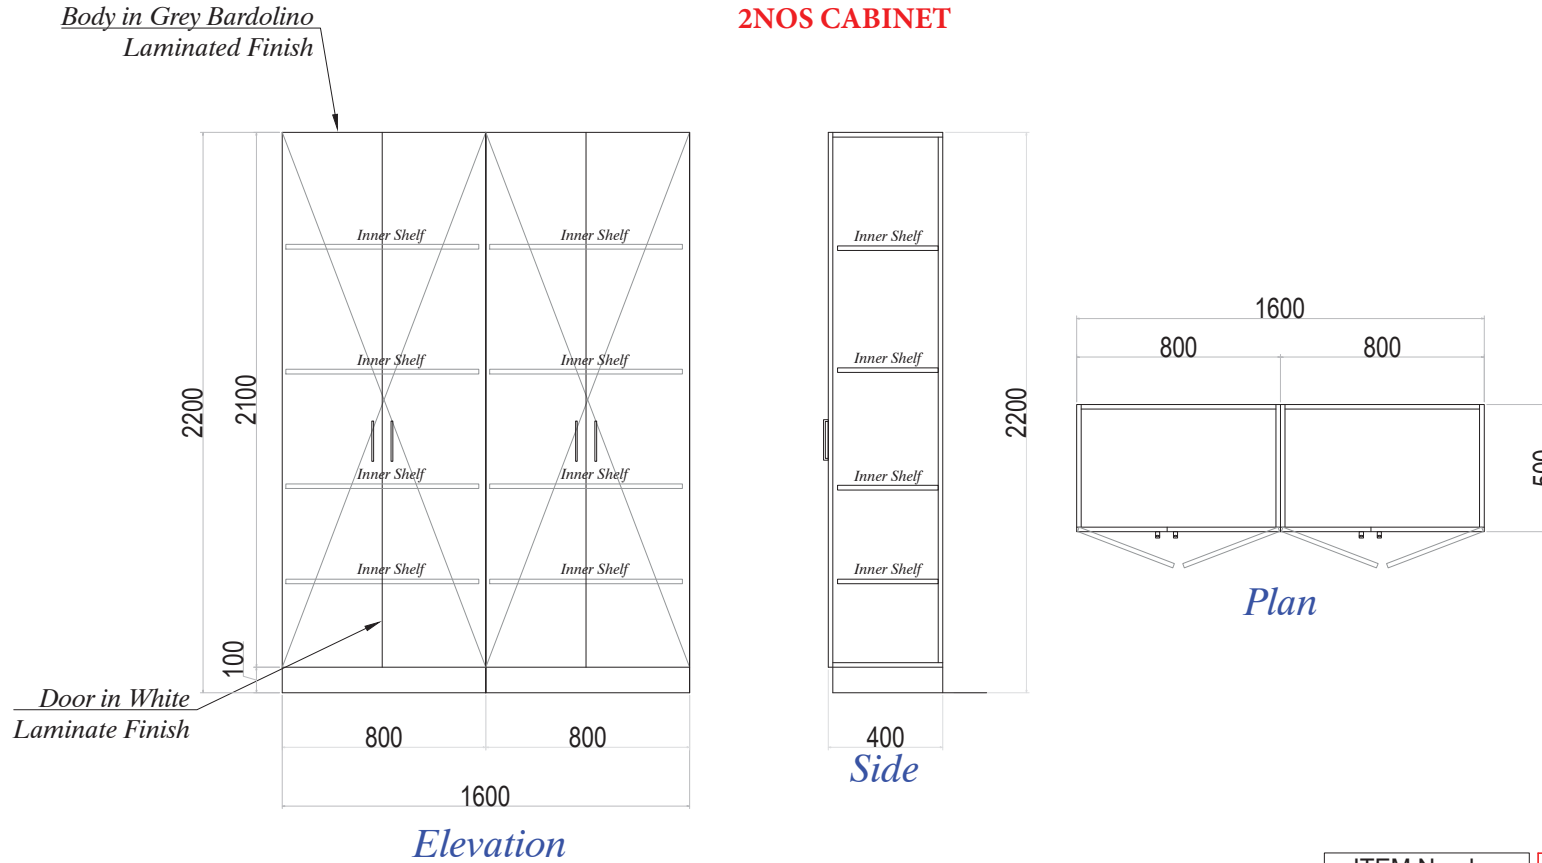

		ITEM Number		LIST OF MATERIAL & CODE			
 WOODstyles	5	10	Client	Drawn By	OBJ	Drawing Number	
	4	9		Checked	--	WS-DS-SD-MR-058	
	3	8	Project	Date	3/8/2021	Sheets No	Location No
	2	7		Scale	--	1	---
	1	DSD-V1-ID 3/8/2021	6	Title	650-580-350. Custom Storage Plan /Elevations	Approved	Samir Bader
DOCUMENT CODE:	WS-DS-SD-01		N°	Date	Last revision titles		
ISSUE DATE:	JUNE 2016						
REVISION DATE:	JUNE. 2021						