

Project

SEPLAT ENERGY

Victoria Island,
Lagos, Nigeria

Owner

Date

Description

DSD-V1-ID-25/10/2025 - REV1

DSD-V1-ID- 6/11/2025 - REV2

FOR APPROVAL

Project No. : ---

Scale : N/A

Drawn by : OBJ

Checked : OBJ

Cad File : CAD_FILE

Sheet title

Executive Lounge

Dining Sideboard with Steel

Floor Plan / Elevation / Sections

Dwg No.



WS-DS-SD-SP-001

No.

SHEET 13

Executive Lounge

Dining Sideboard with Steel

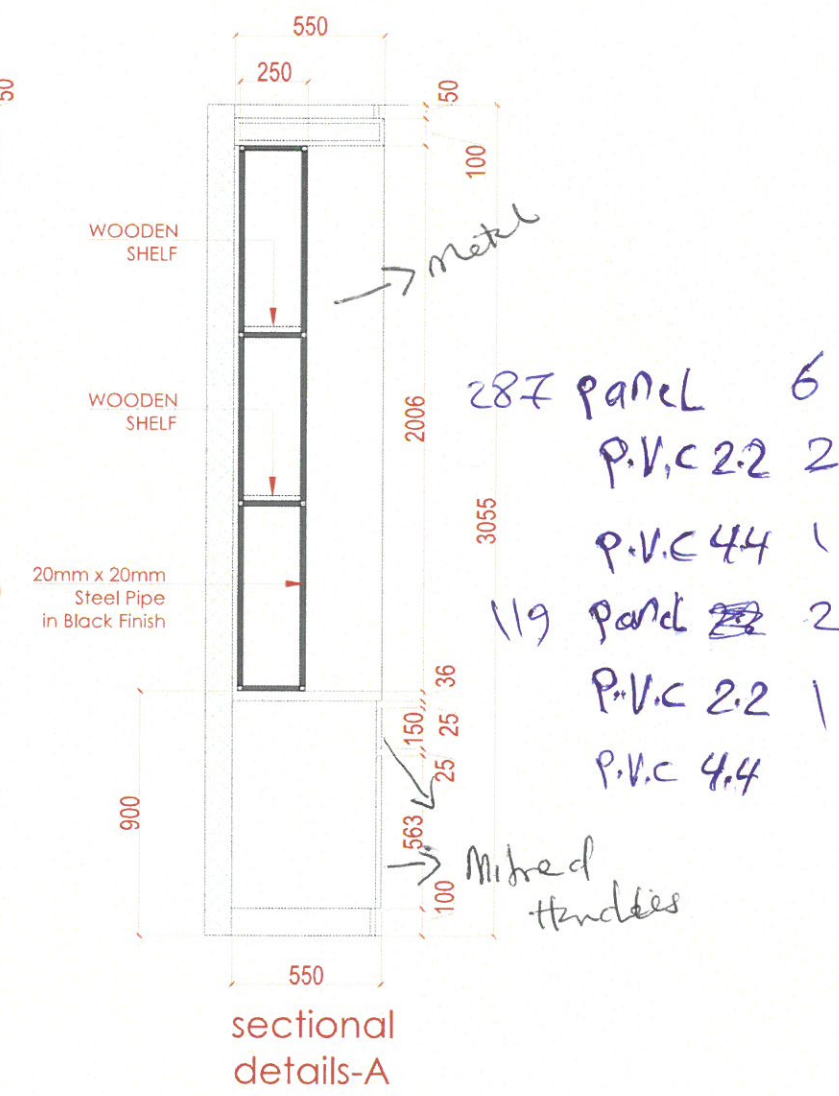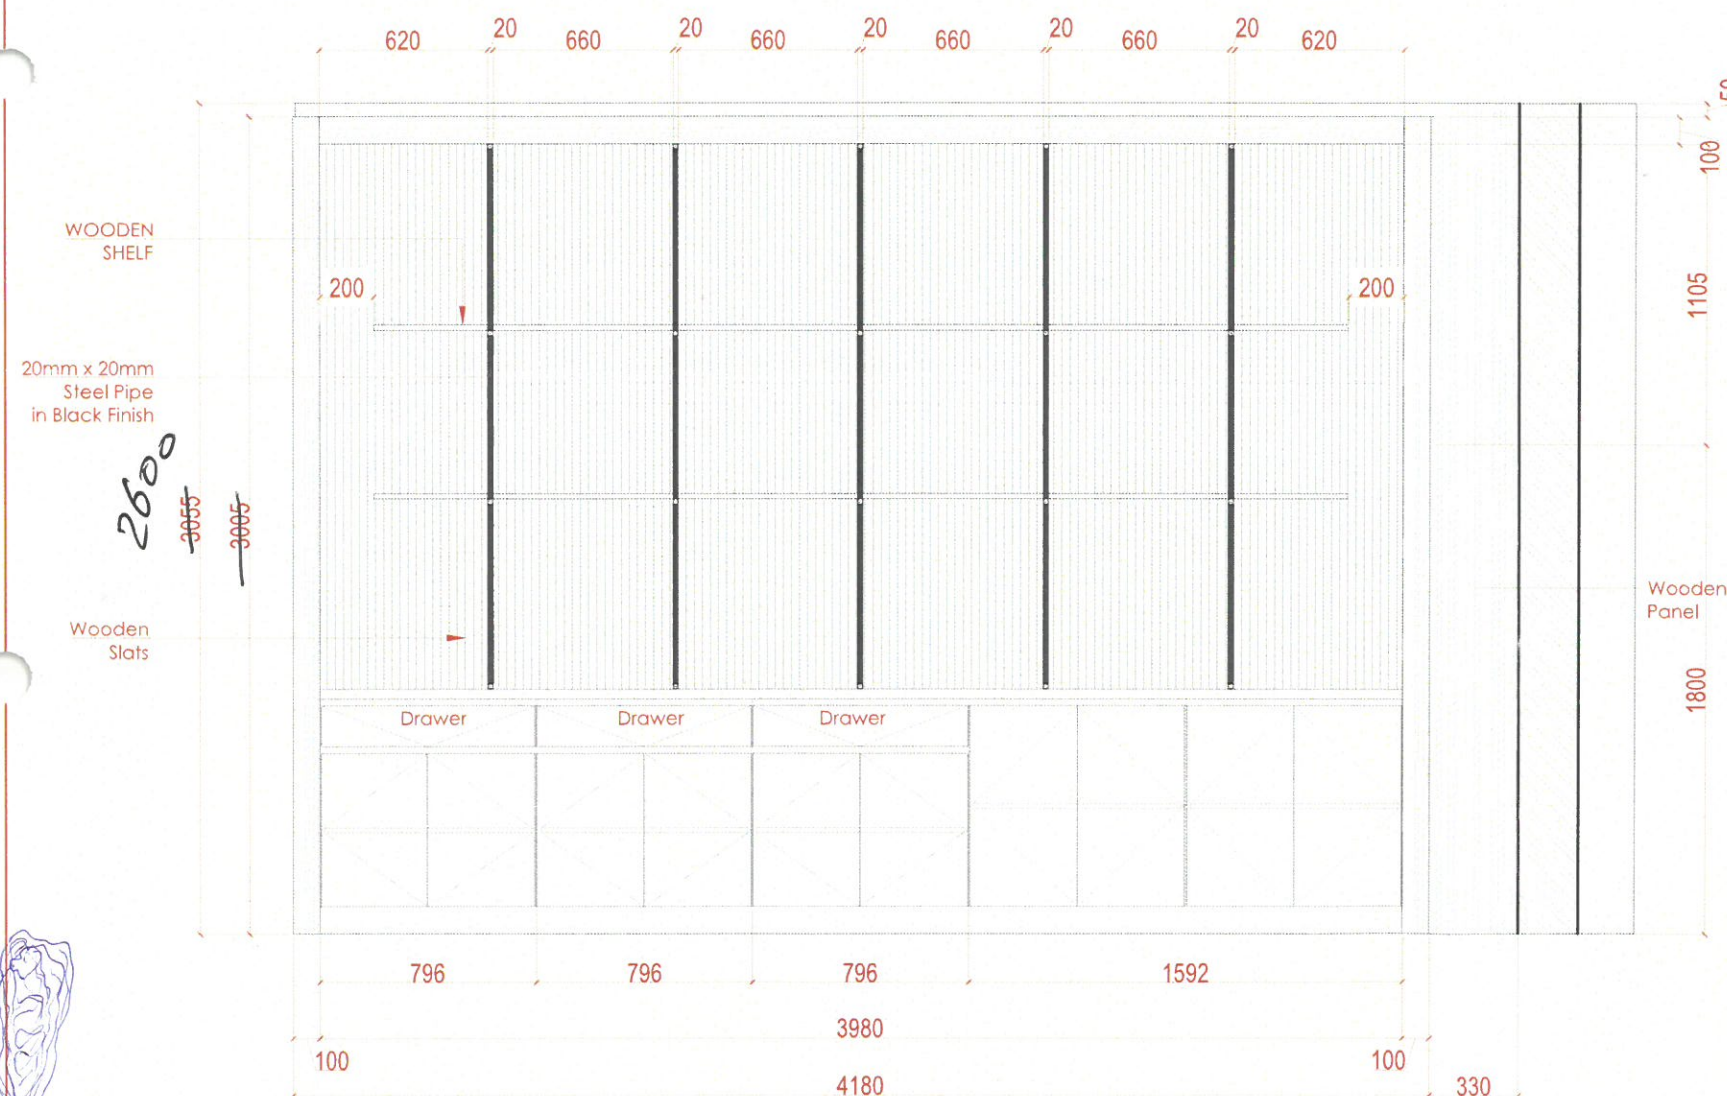

287 panel 6
P.V.C 2.2 2
P.V.C 4.4 1
119 panel 2
P.V.C 2.2 1
P.V.C 4.4

Mixed handles