


882 / 25-021

Executive Kitchenette / Dining

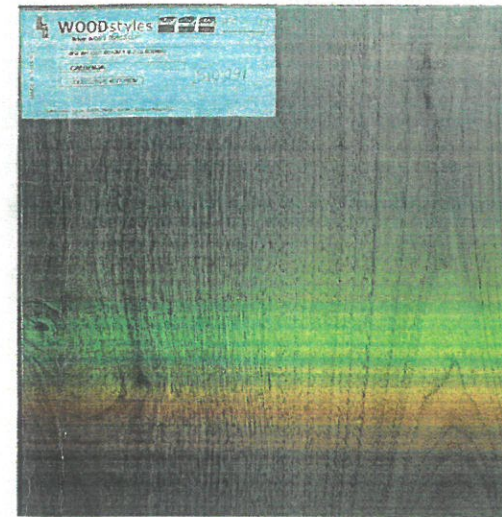

WOODstyles



www.wood-styles.com


Copyright of designs shown herein is retained by this office. Authority is required for any reproduction. © Copyright Wood-styles Ltd.

Nigeria, Lagos +234 80 9037 9888
Email: info@wood-styles.com


Project
SEPLAT ENERGY

Victoria Island,
Lagos, Nigeria
Owner


Date	Description
DSD-V1-ID-25/10/2025	- REV1
DSD-V1-ID- 6/11/2025	- REV2

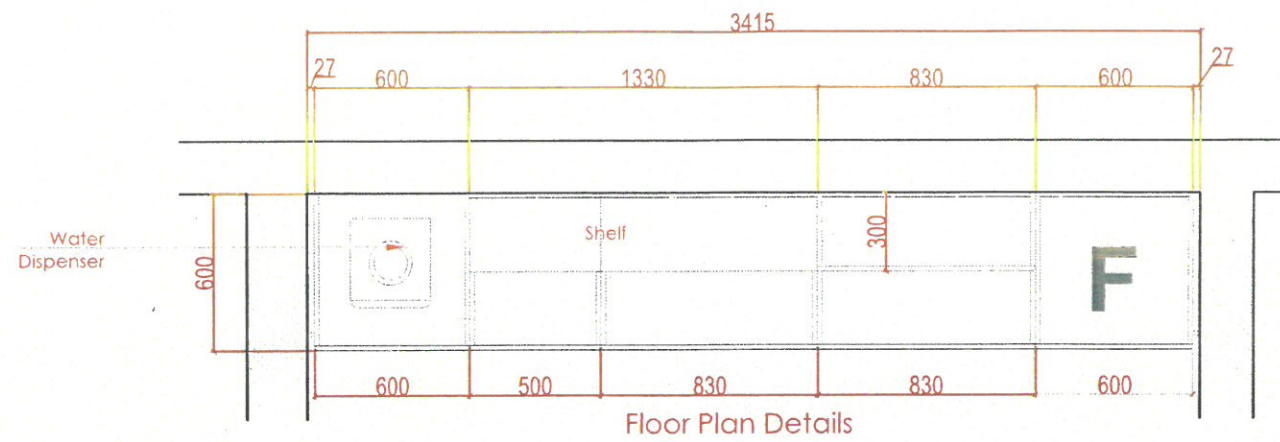


Floor Plan Details

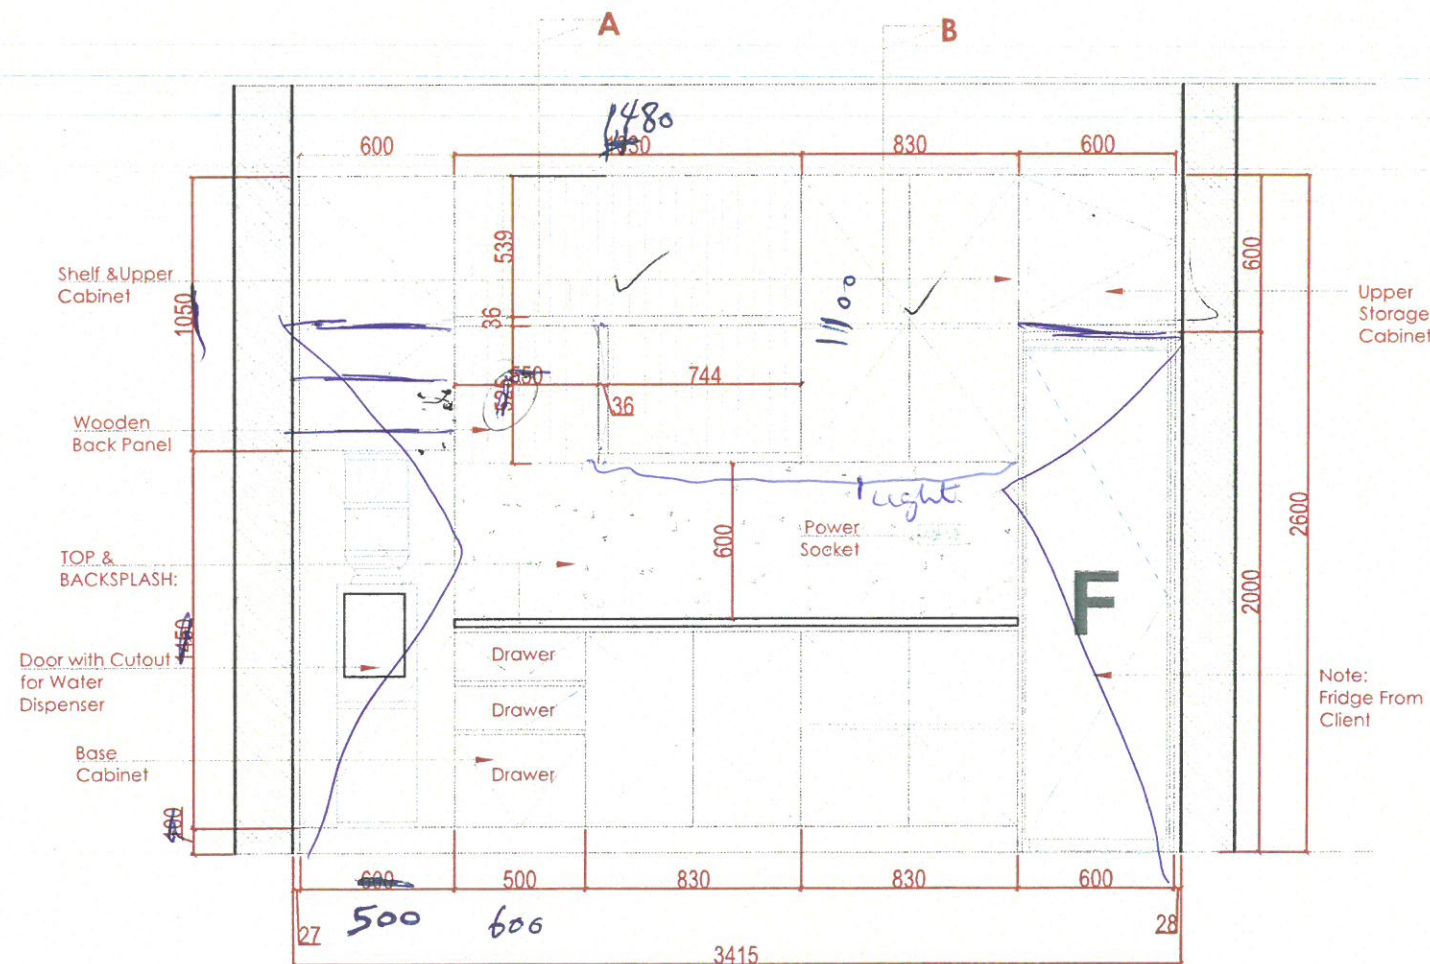

Front Elevation Details

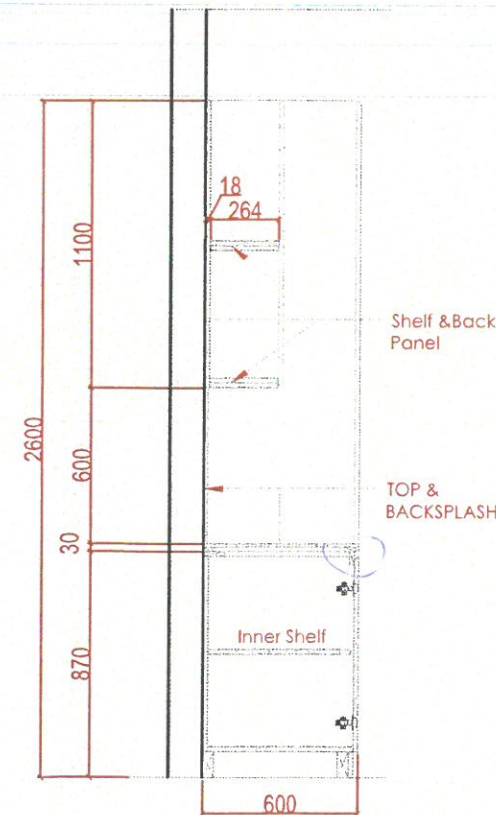

sectional detail-A

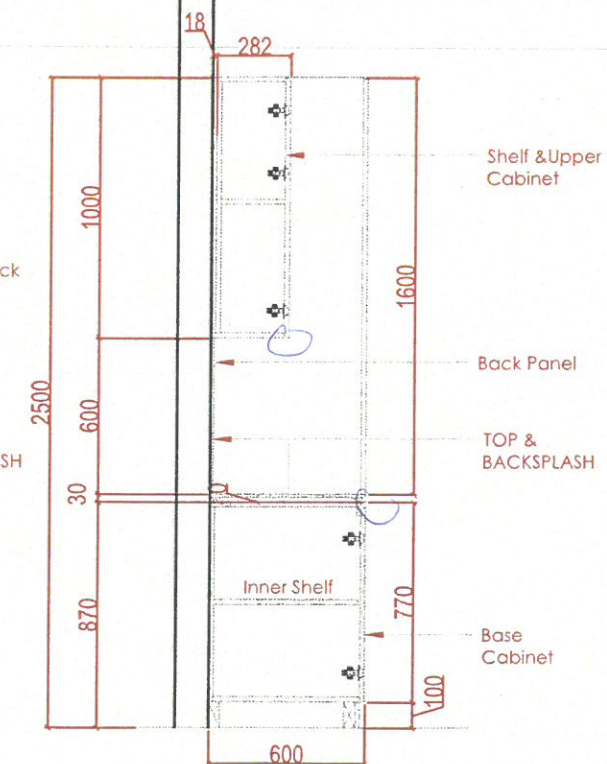

sectional detail-B

287 5
PVC 2

FOR APPROVAL

Project No. : ---
Scale : N/A
Drawn by : OBJ
Checked : OBJ
Cad File : CAD_FILE

Sheet title
Executive Kitchenette / Dining
Credenza
Floor Plan / Elevation / Sections

Dwg No.	No.
WS-DS-SD-SP-001	SHEET 8