


Executive Lounge

Table

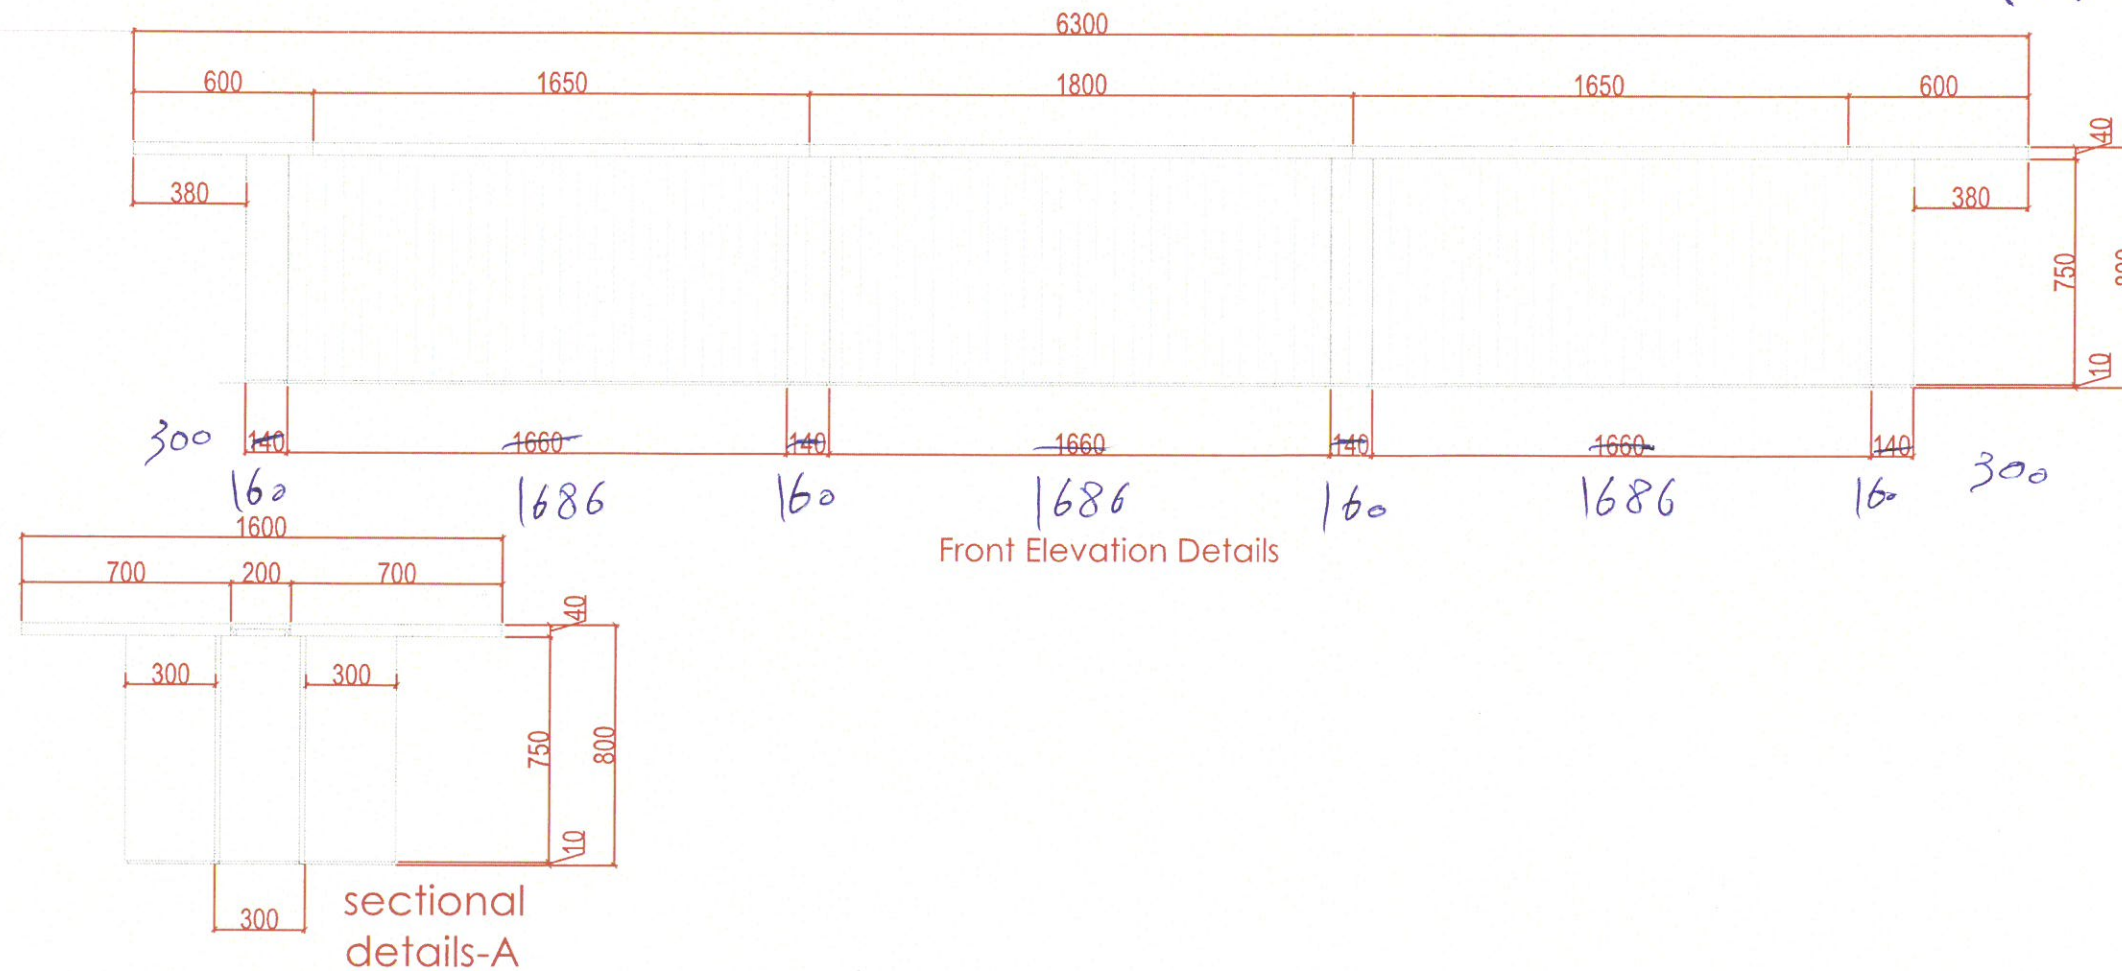

287 panel 3
119 panel 3



WOODstyles



www.wood-styles.com

Copyright of designs shown herein is retained by this office.
Authority is required for any reproduction.
© Copyright Wood-styles Ltd.

Nigeria, Lagos +234 80 9037 9888
Email: info@wood-styles.com

Project
SEPLAT ENERGY

Victoria Island,
Lagos, Nigeria

Owner

Date	Description
DSD-V1-ID-25/10/2025 - REV1	
DSD-V1-ID- 6/11/2025 - REV2	

FOR APPROVAL

Project No. : ---
Scale : N/A
Drawn by : OBJ
Checked : OBJ
Cad File : CAD_FILE

Sheet title
Executive Lounge
Tables
Floor Plan / Elevation / Sections

Dwg No.	No.
WS-DS-SD-SP-001	SHEET 14