



**FOR APPROVAL**

Project No. : ---  
Scale : N/A  
Drawn by : OBJ  
Checked : OBJ  
Cad File : CAD\_FILE

Sheet title  
**GROUND FLOOR  
MAI SHAYI CAFE  
MAIN INDOOR BAR  
WITH WOODEN PANEL AND SLATS  
Elevation-D & E**

Dwg No. :  
**WS-DS-SD-MS-005**

No. :  
**SHEET 5**

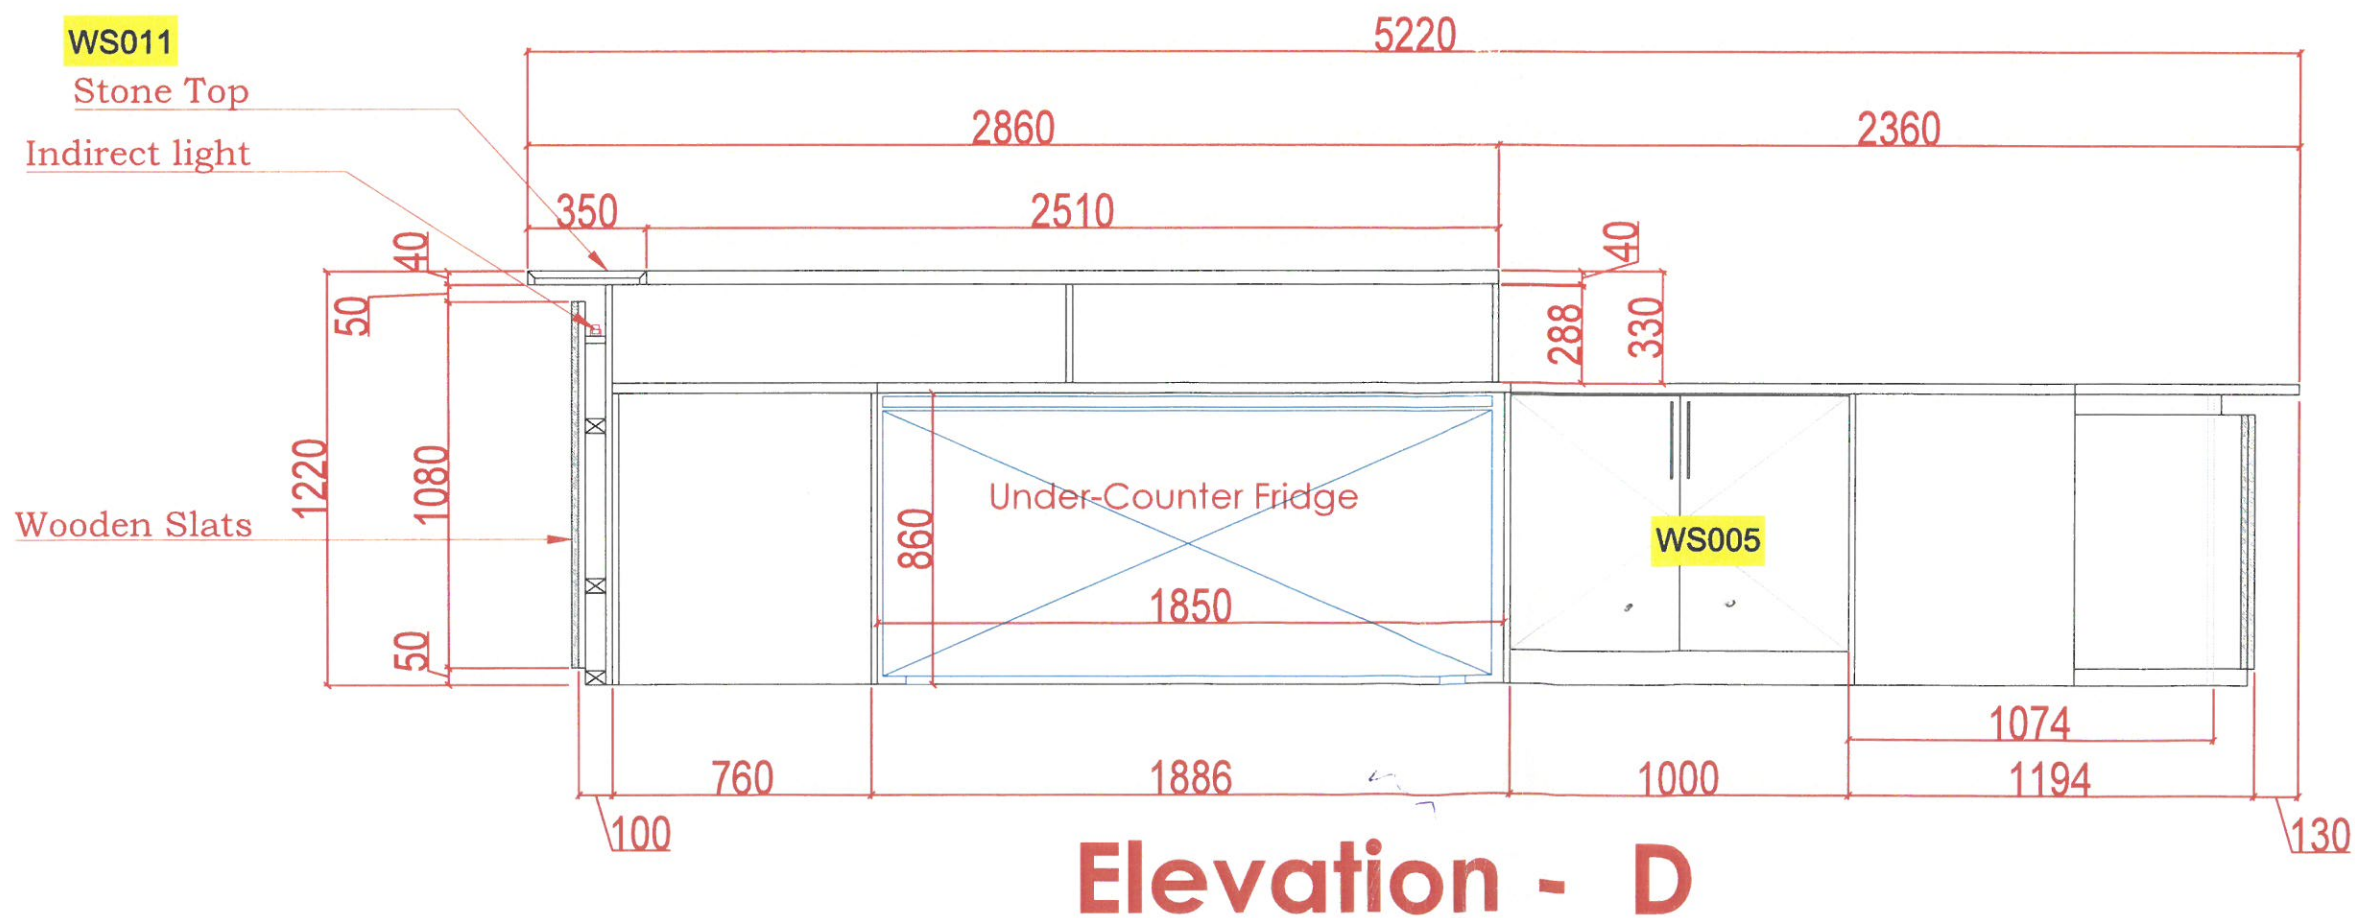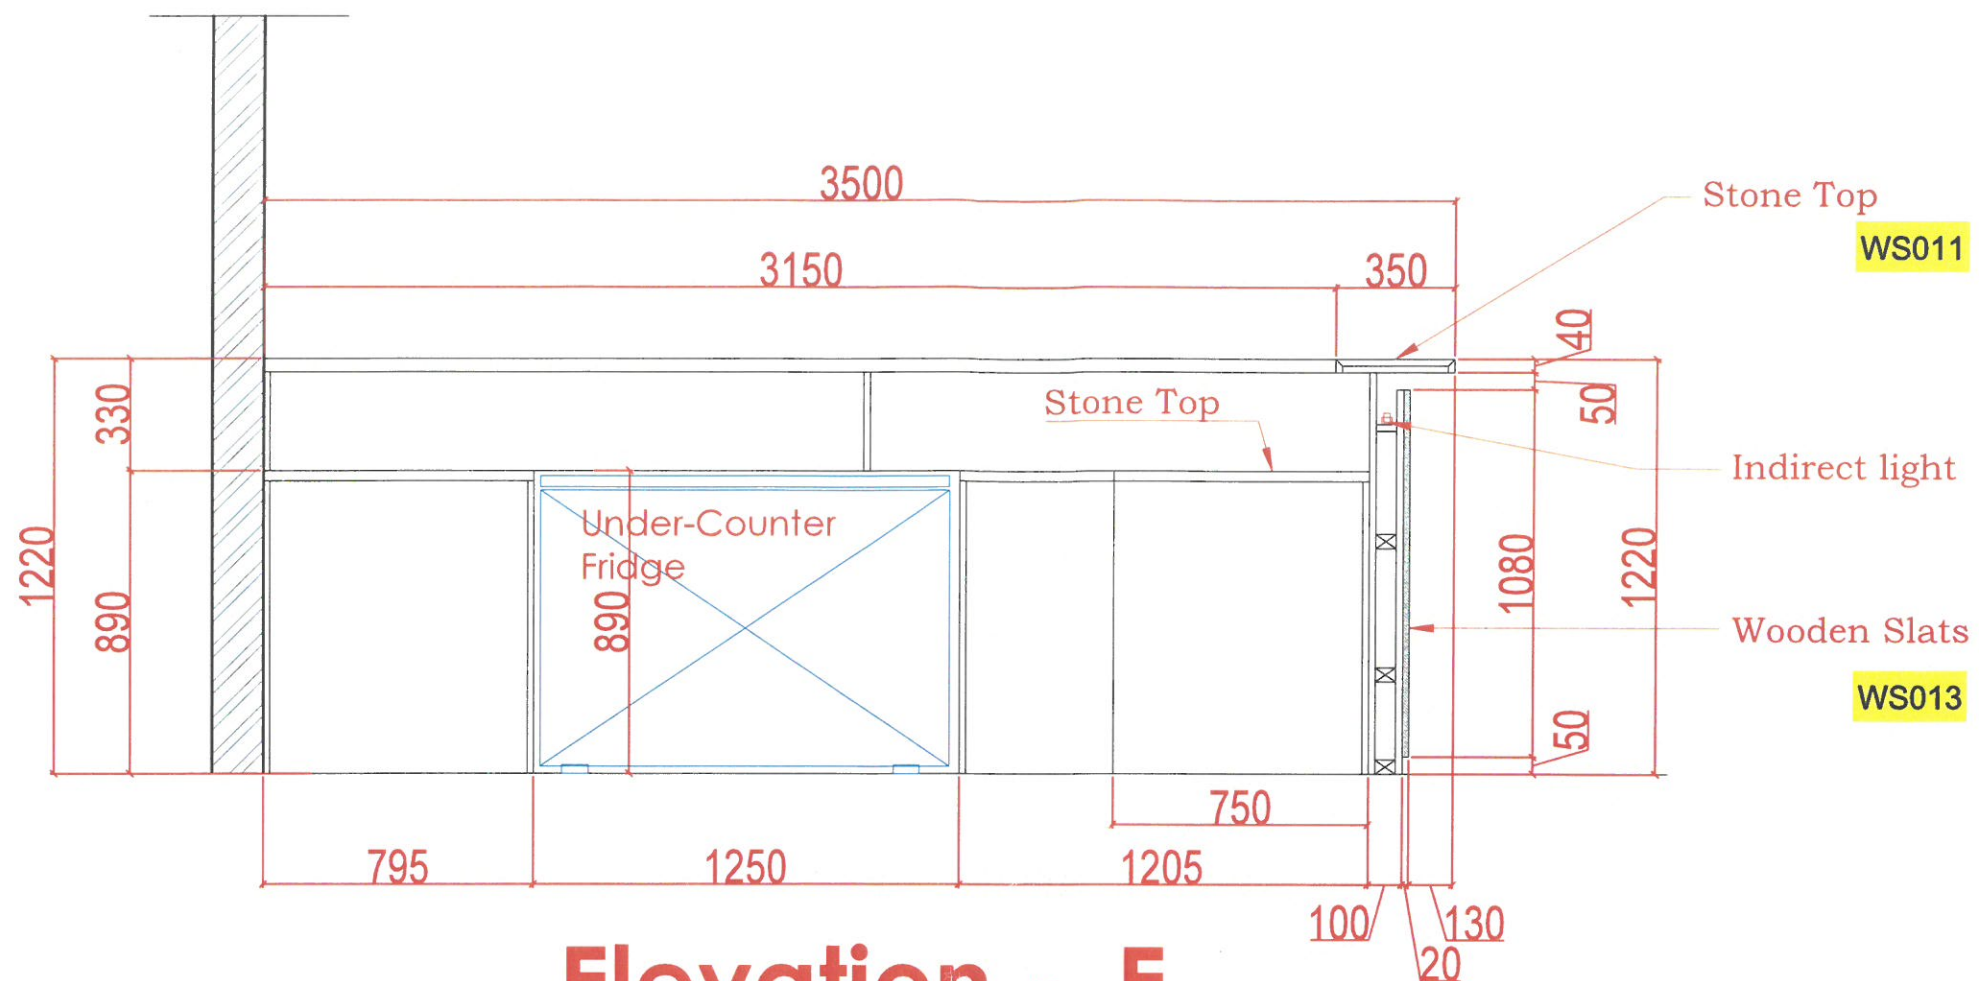

Project  
**MAI SHAYI CAFE  
ABUJA.**

Owner  
---


Date	Description
DSD-V1-ID-30/4/2024	REV1
DSD-V1-ID-11/7/2024	REV2

**FOR APPROVAL**

Project No. : ---  
Scale : N/A  
Drawn by : OBJ  
Checked : OBJ  
Cad File : CAD\_FILE

Sheet title  
**GROUND FLOOR  
MAI SHAYI CAFE  
MAIN INDOOR BAR  
WITH WOODEN PANEL AND SLATS  
Elevation-B**

Dwg No. <b>WS-DS-SD-MS-005</b>	No. <b>SHEET 4</b>
-----------------------------------	-----------------------

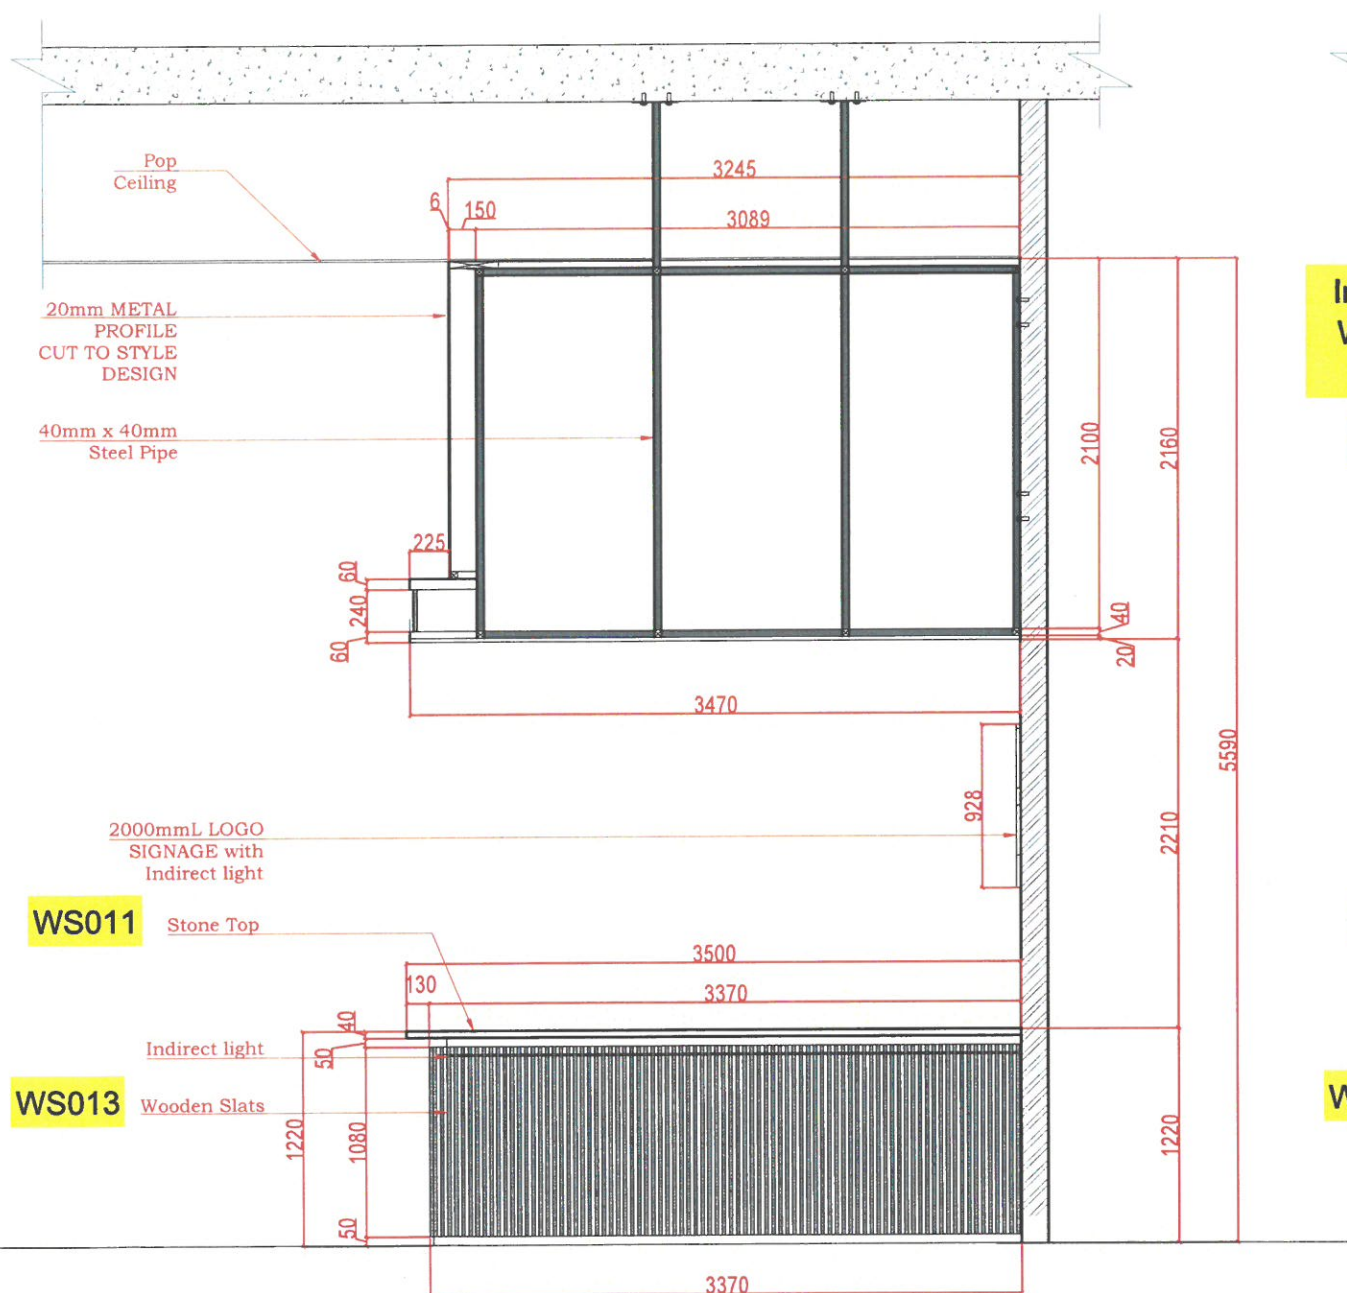


**Inner part to be in  
WS005 with LED  
light**


**CNC cut in WS006  
WORK**

**WS011** Stone Top

**WS013** Wooden Slats

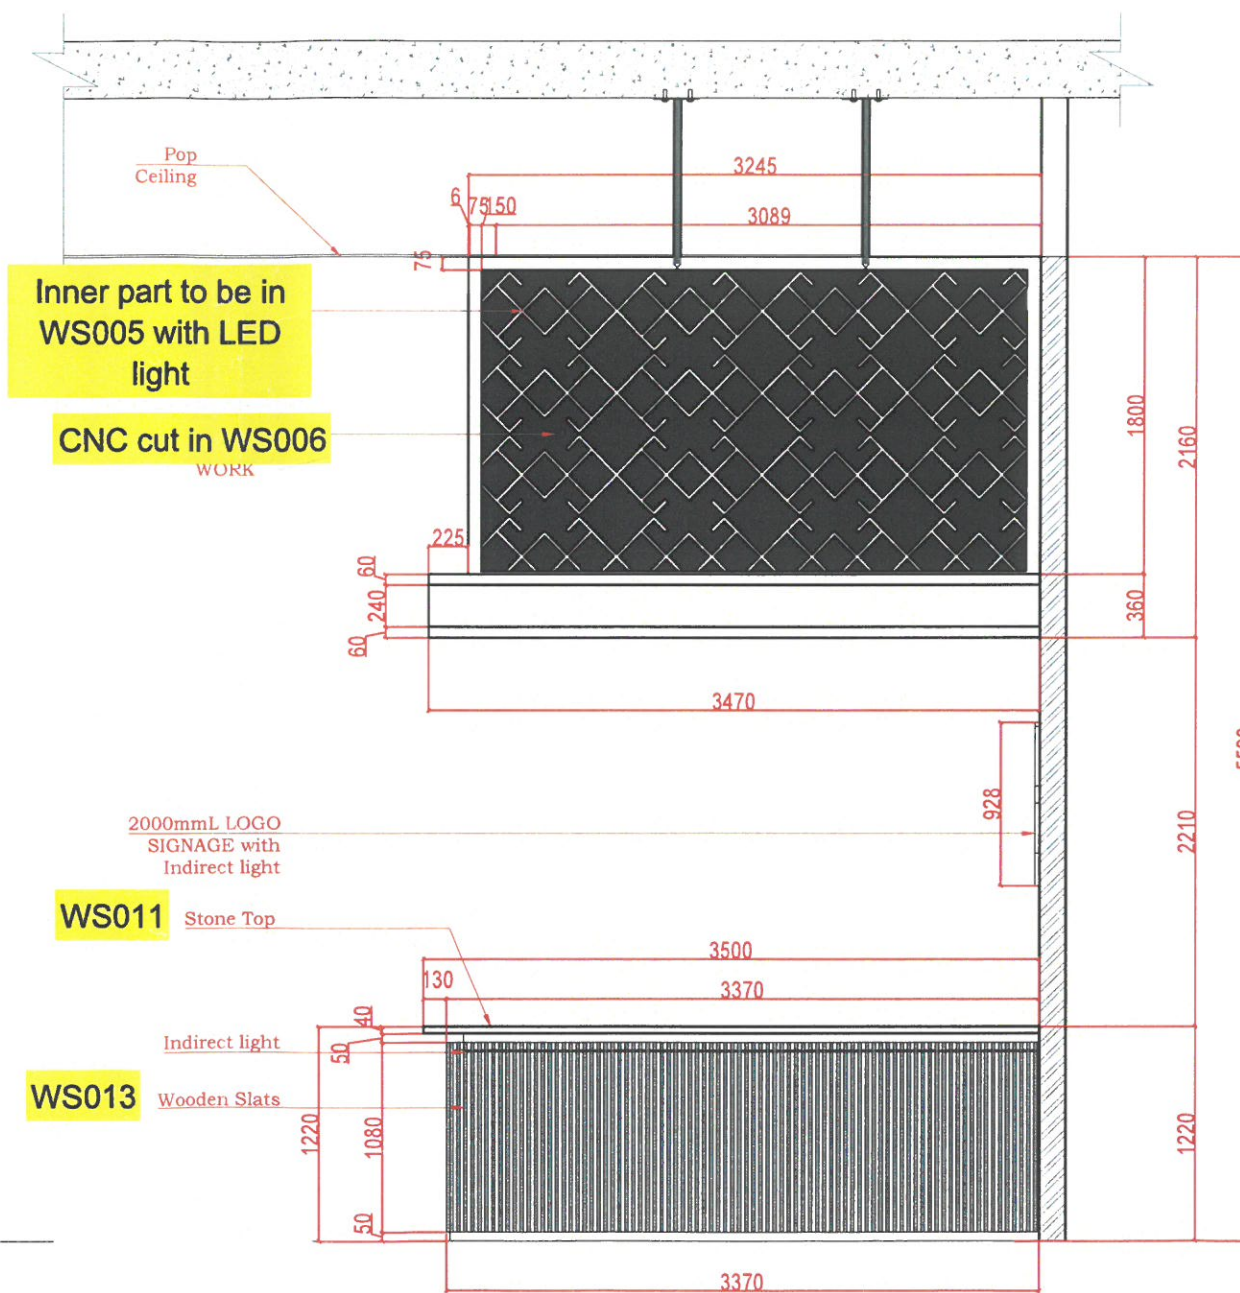

# Elevation - C

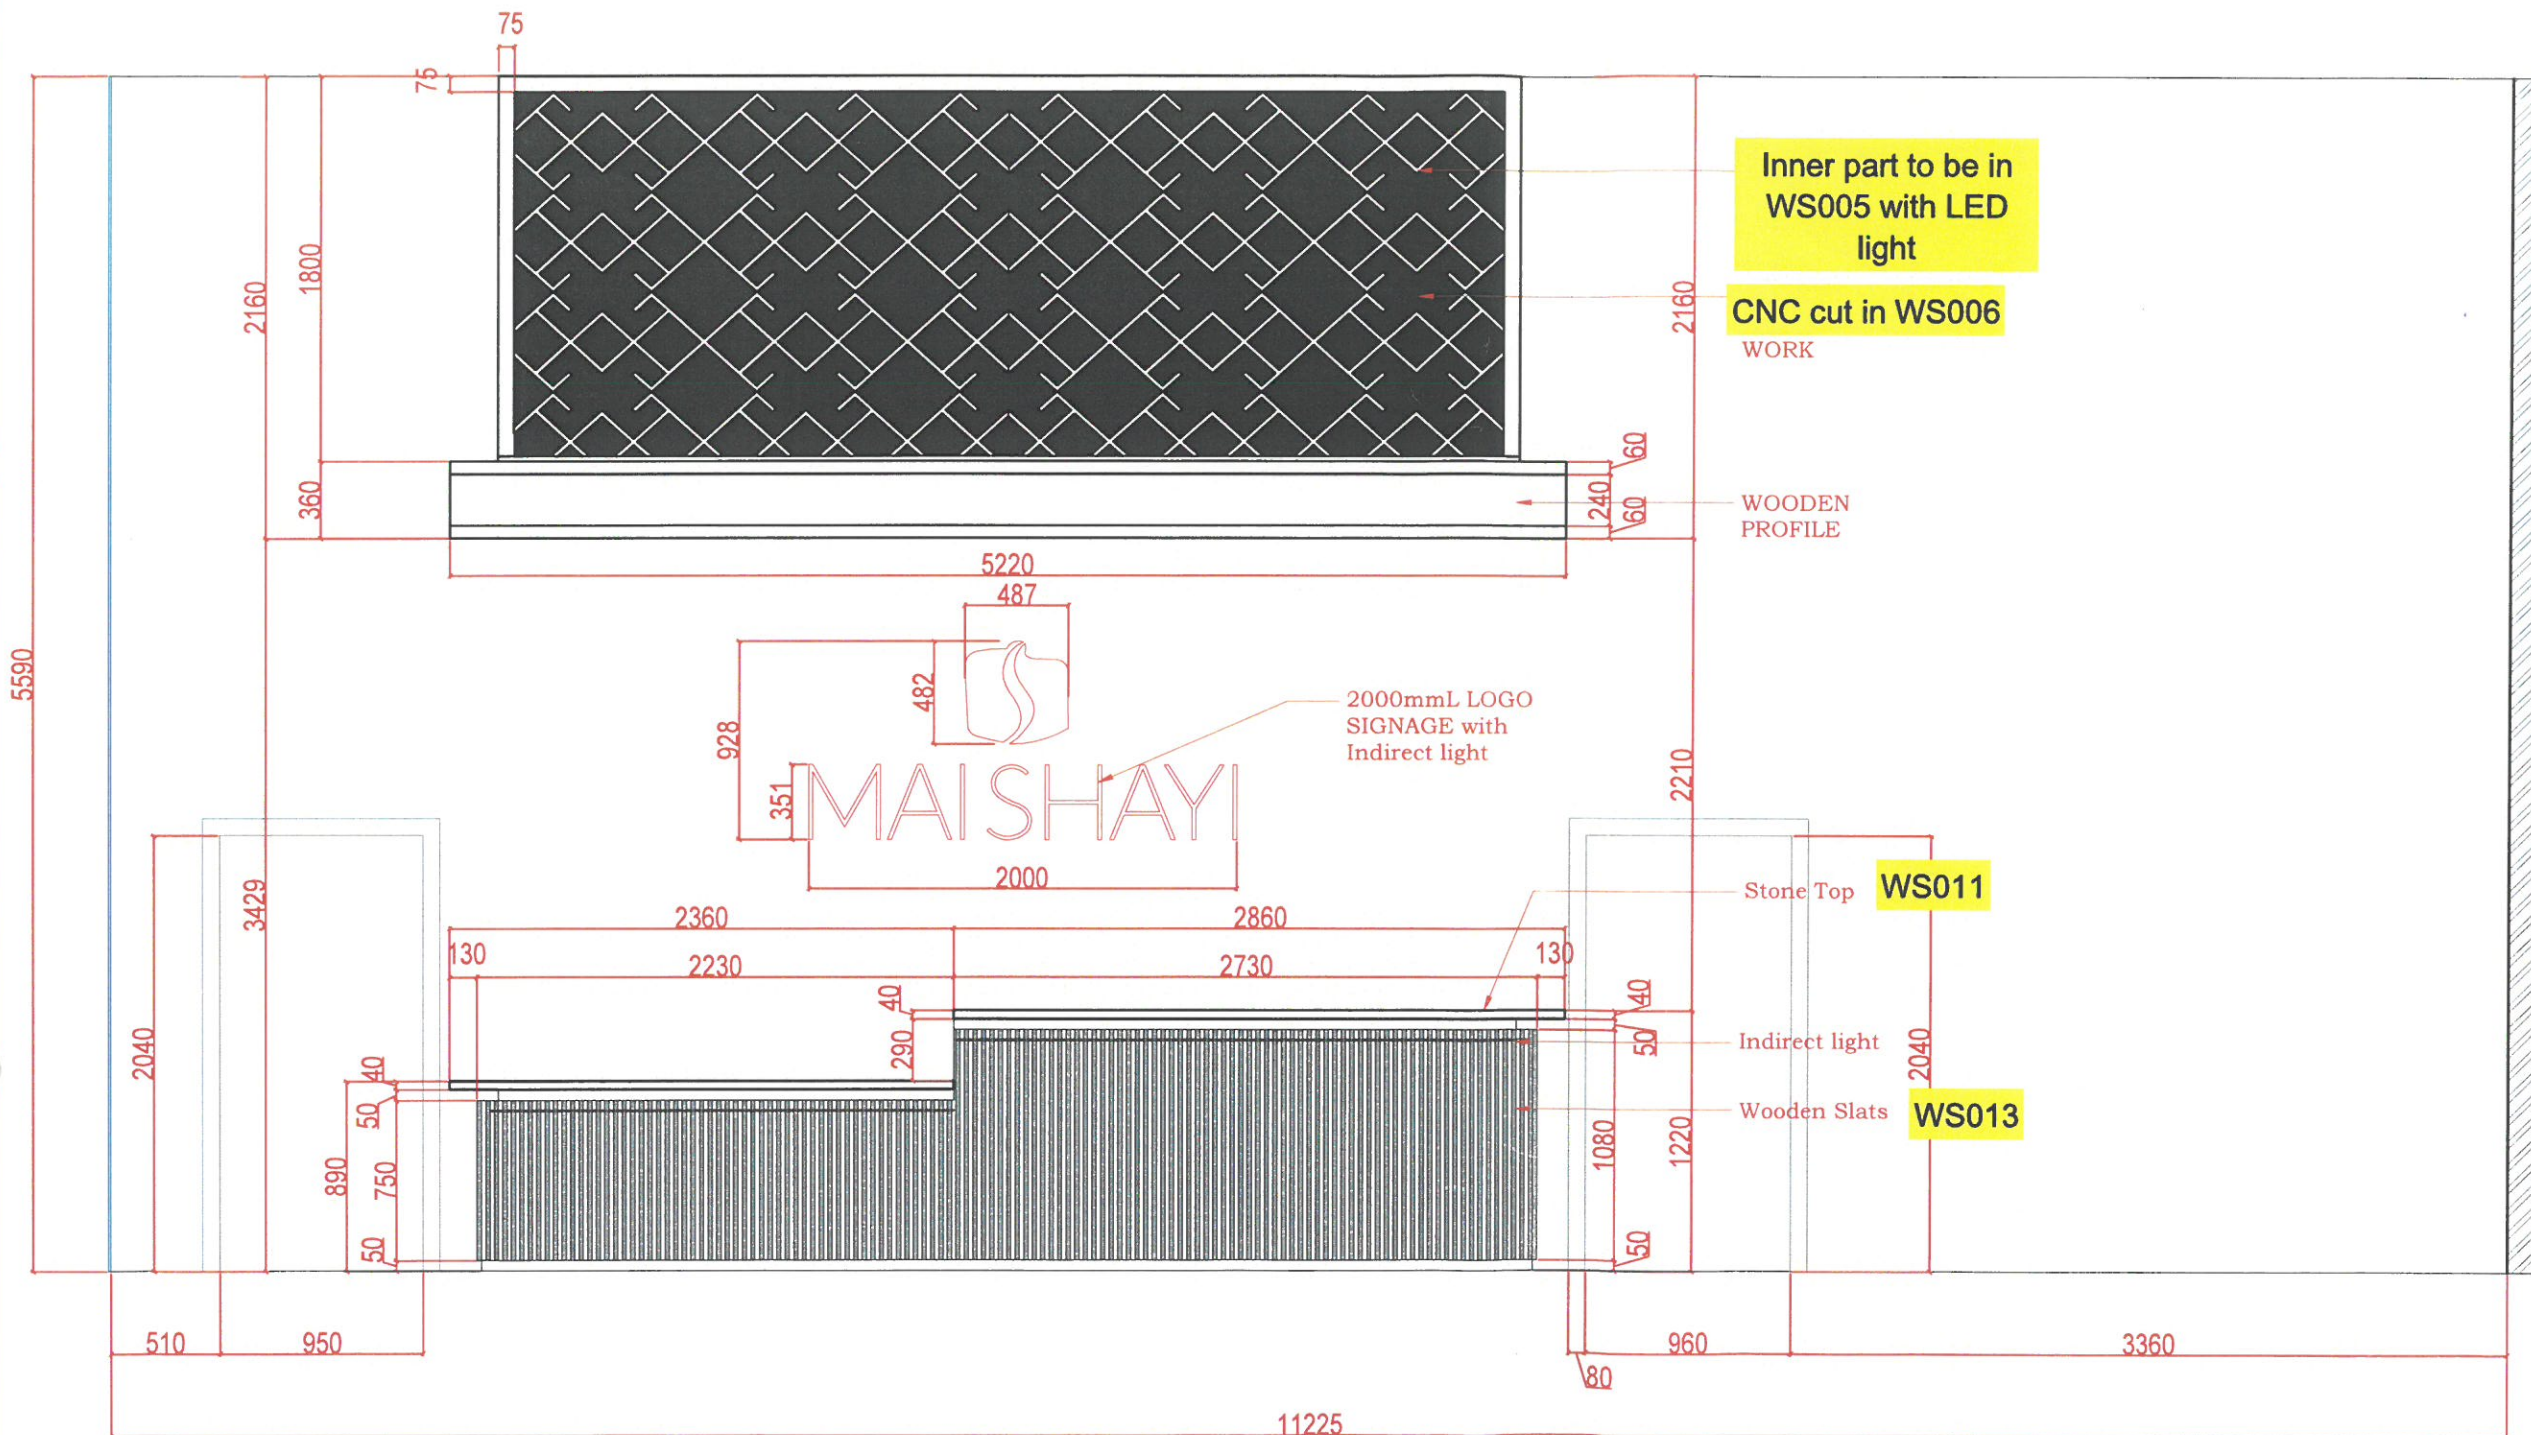


# Elevation - B

**FOR APPROVAL**

Project No. : —  
Scale : N/A  
Drawn by : OBJ  
Checked : OBJ  
Cad File : CAD\_FILE

Sheet title  
**GROUND FLOOR  
MAI SHAYI CAFE  
MAIN INDOOR BAR  
WITH WOODEN PANEL AND SLATS  
Elevation-B**

Dwg No. <b>WS-DS-SD-MS-005</b>	No. <b>SHEET 3</b>
-----------------------------------	-----------------------

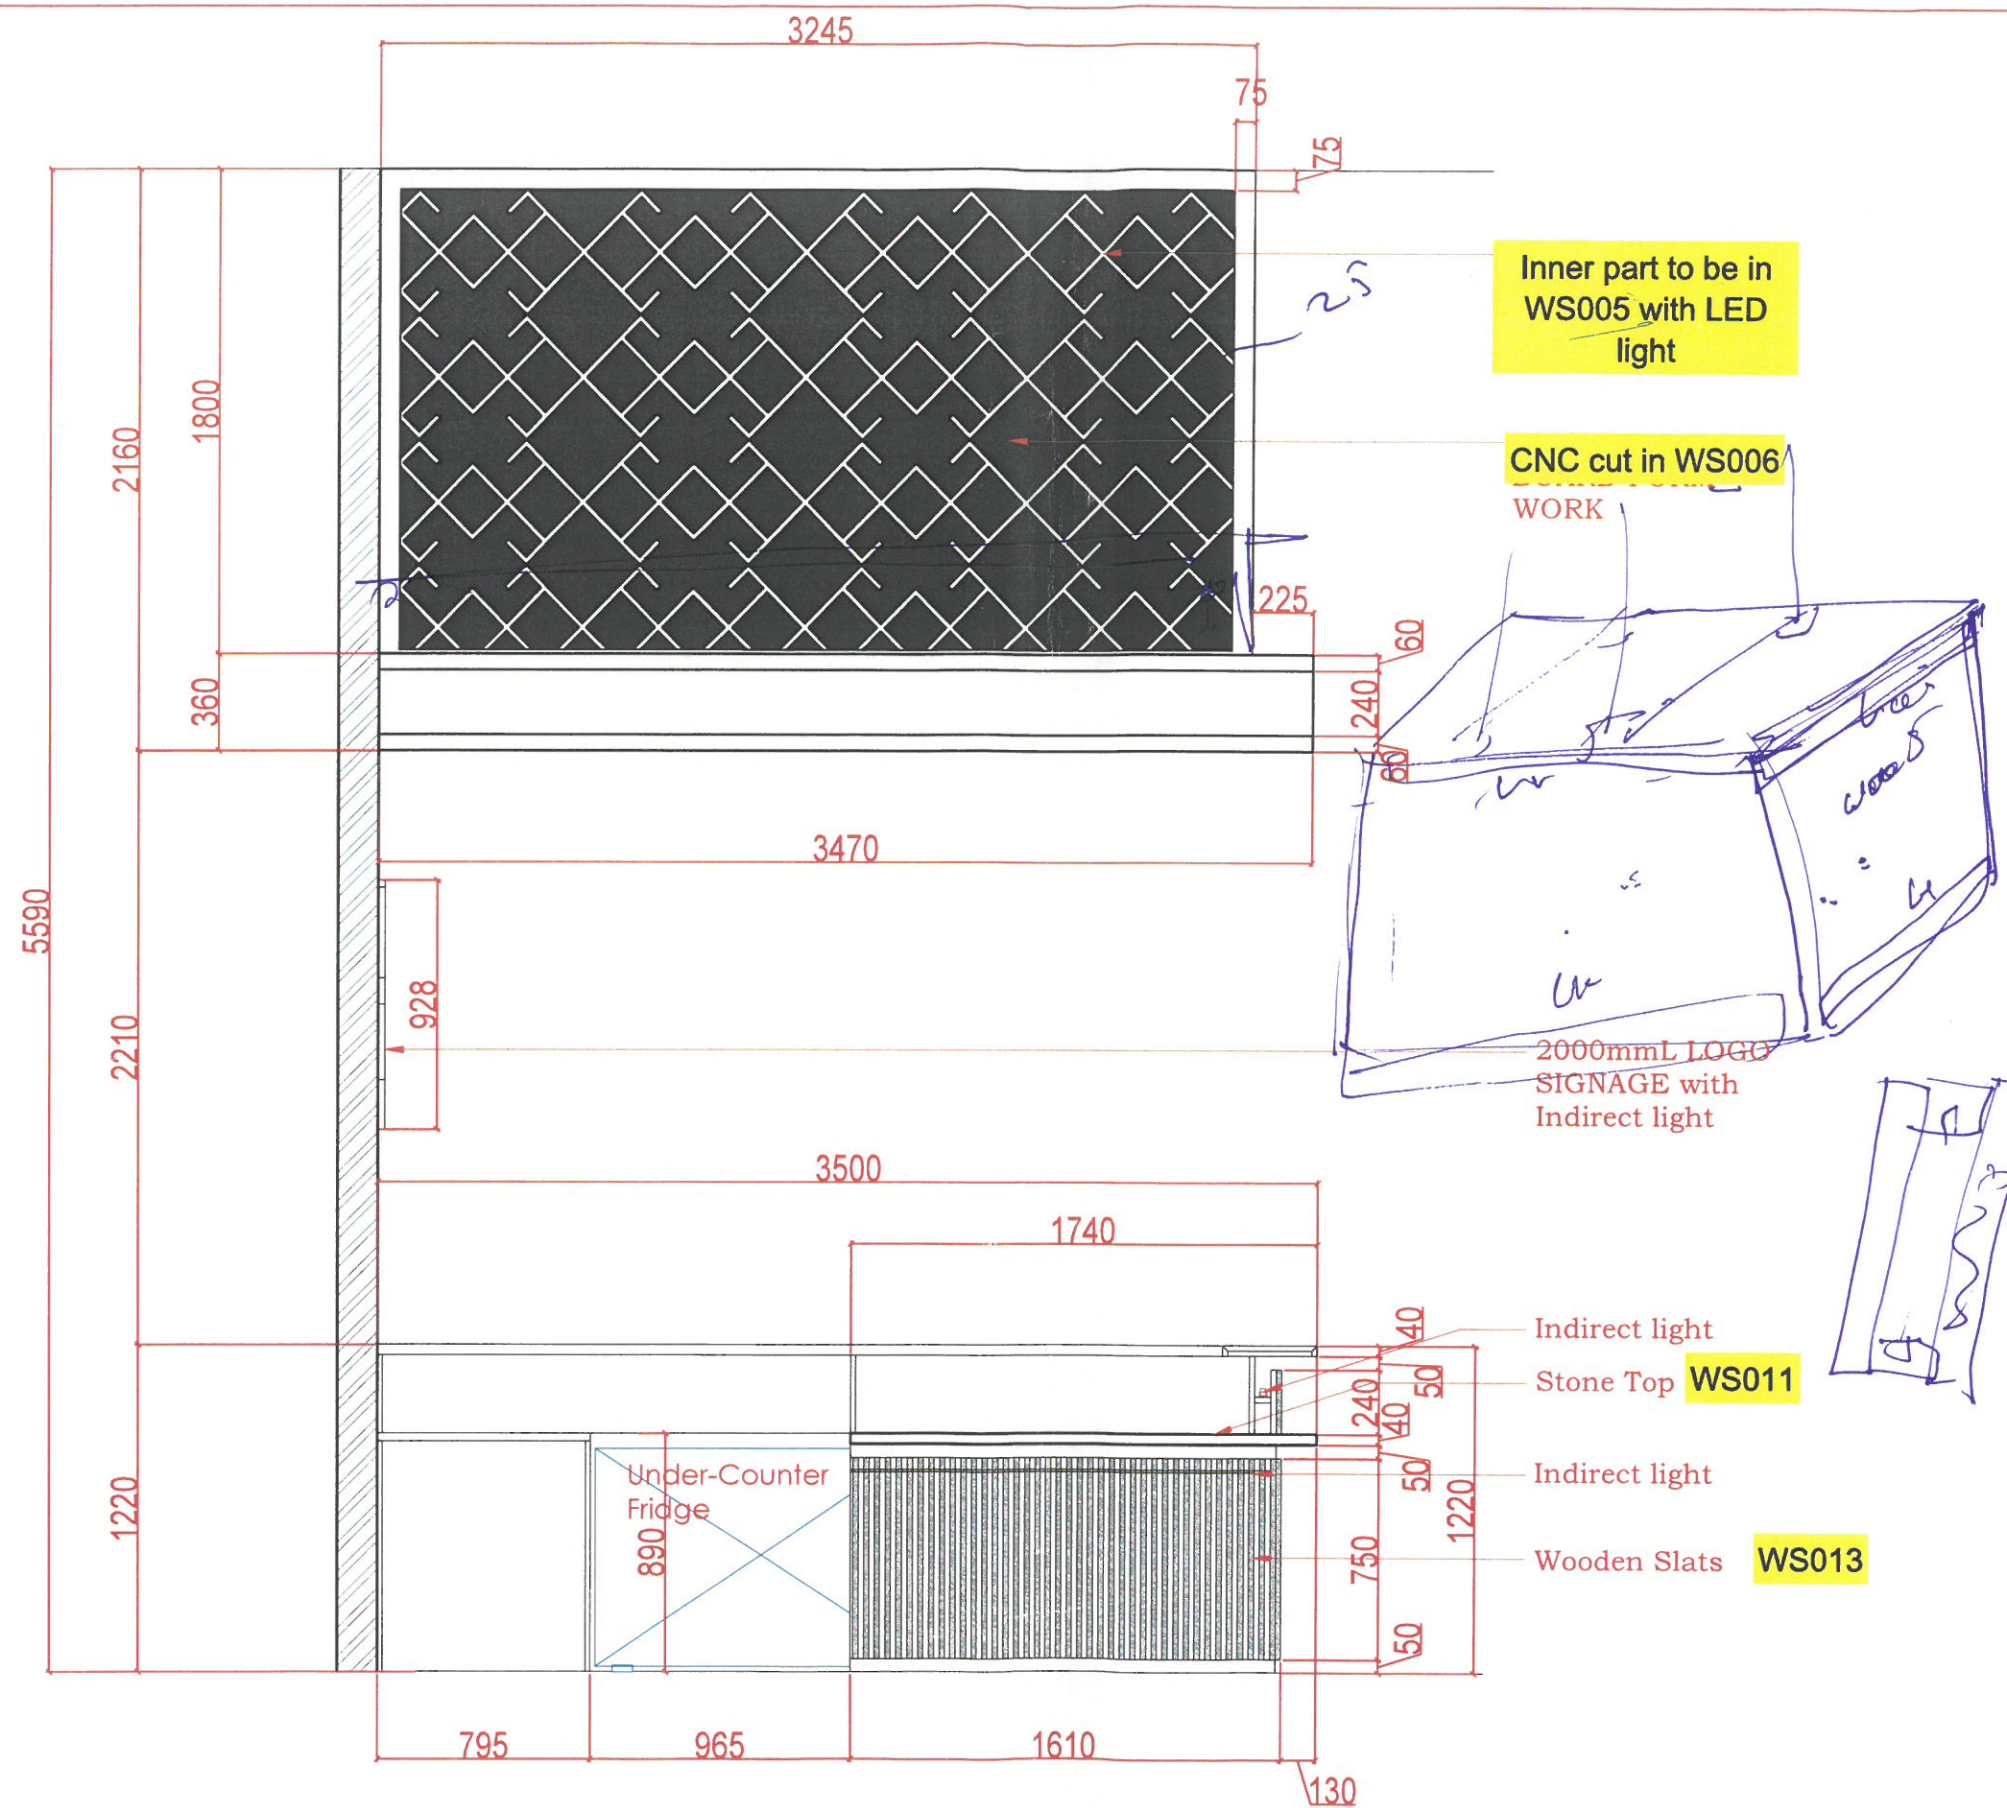

# Elevation - A

**FOR APPROVAL**

Project No. : ---  
Scale : N/A  
Drawn by : OBJ  
Checked : OBJ  
Cad File : CAD\_FILE

Sheet title  
GROUND FLOOR  
MAI SHAYI CAFE  
MAIN INDOOR BAR  
WITH WOODEN PANEL AND SLATS

Elevation-A  
Dwg No. : WS-DS-SD-MS-005  
No. : SHEET 2

**FOR APPROVAL**

Project No. : —  
Scale : N/A  
Drawn by : OBJ  
Checked : OBJ  
Cad File : CAD\_FILE

Sheet title  
**GROUND FLOOR  
MAI SHAYI CAFE  
MAIN INDOOR BAR  
WITH WOODEN PANEL AND SLATS  
Floor Plan / Elevation**

Dwg No. <b>WS-DS-SD-MS-005</b>	No. <b>SHEET 1</b>
-----------------------------------	-----------------------

