


Floor Plan Details

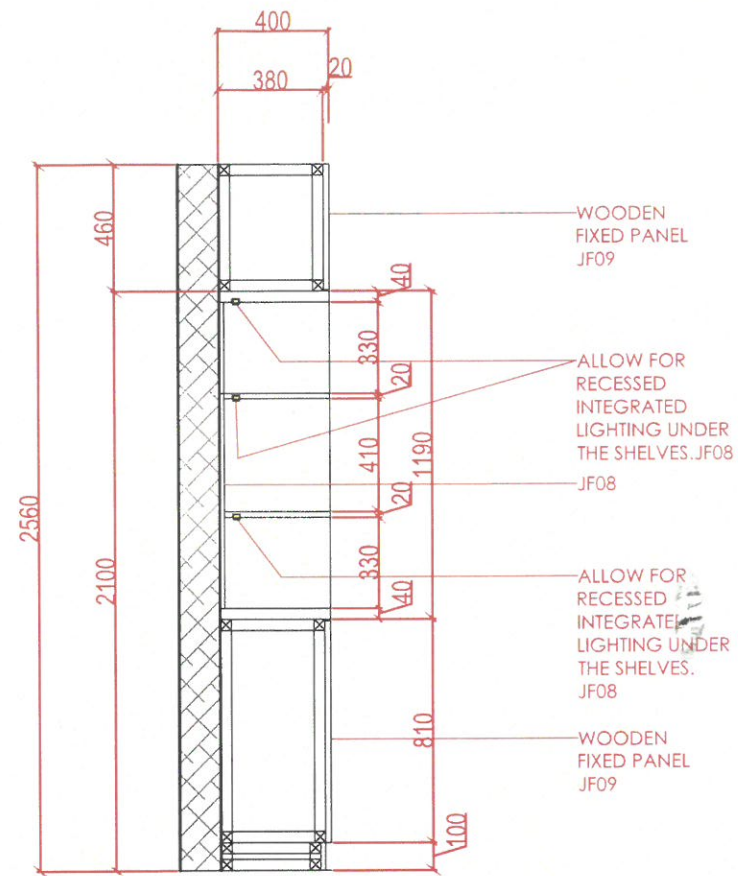


SECTIONAL Details

Joinery
J03- Showcase Material
 ITEM C ON THE LIST
 QTY 1

FINISHES

JF09
 Colour:
 Colour to match White wall finish.

JF08
 Finish: H3359 ST32
 Light Natural Davenport Oak
 Laminate Finish

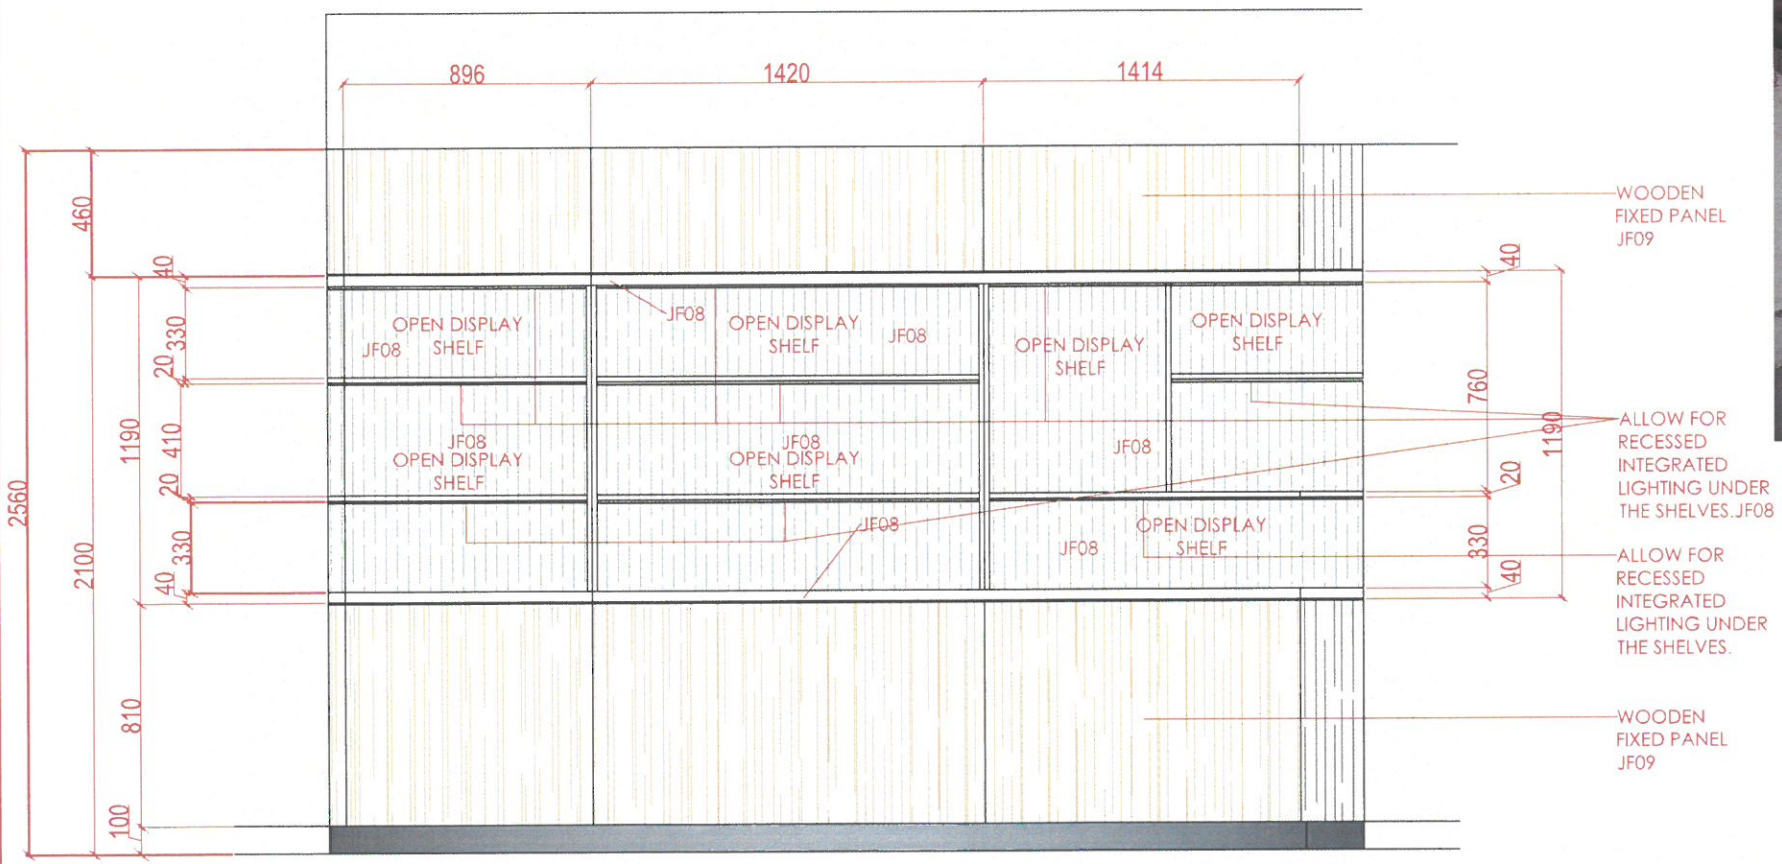

FRONT Elevation Details



Date	Description
DSD-V1-ID-2/10/2024	- REV1
DSD-V1-ID-9/11/2024	- REV2
DSD-V1-ID-5/12/2024	- REV3
DSD-V1-ID-16/1/2025	- REV4

FOR APPROVAL

Project No. : ---
 Scale : N/A
 Drawn by : OBJ
 Checked : OBJ
 Cad File : CAD_FILE

Sheet title
J03- Showcase Material
Floor Plan ,Elevation and Side Details

Dwg No.	No.
WS-DS-SD-TP-003	SHEET 1