

Joinery J09- Square Island

ITEM J ON THE LIST
QTY 1

- ADJUSTABLE SHELVES TO ALL CABINETS
- JF05 LAMINATE WITHIN THE CARCASS
- JF07 Handles.



www.wood-styles.com


Copyright of designs shown herein is retained by this office.
Authority is required for any reproduction.
© Copyright Wood-styles Ltd.

Nigeria, Lagos +234 80 9037 9888
Email: info@wood-styles.com


Project
Citi contracting
TetraPak Project

Owner


Date	Description
DSD-V1-ID-2/10/2024	- REV1
DSD-V1-ID-9/11/2024	- REV2
DSD-V1-ID-5/12/2024	- REV3
DSD-V1-ID-7/1/2025	- REV4
DSD-V1-ID-16/1/2025	- REV5

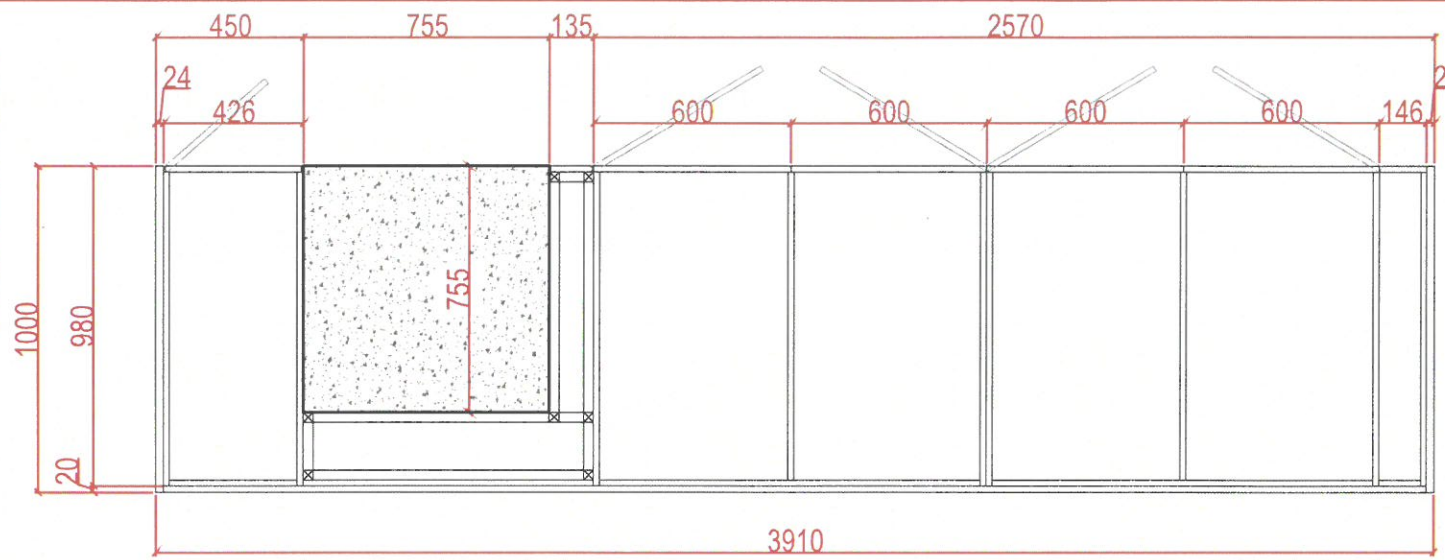


Floor Plan Details

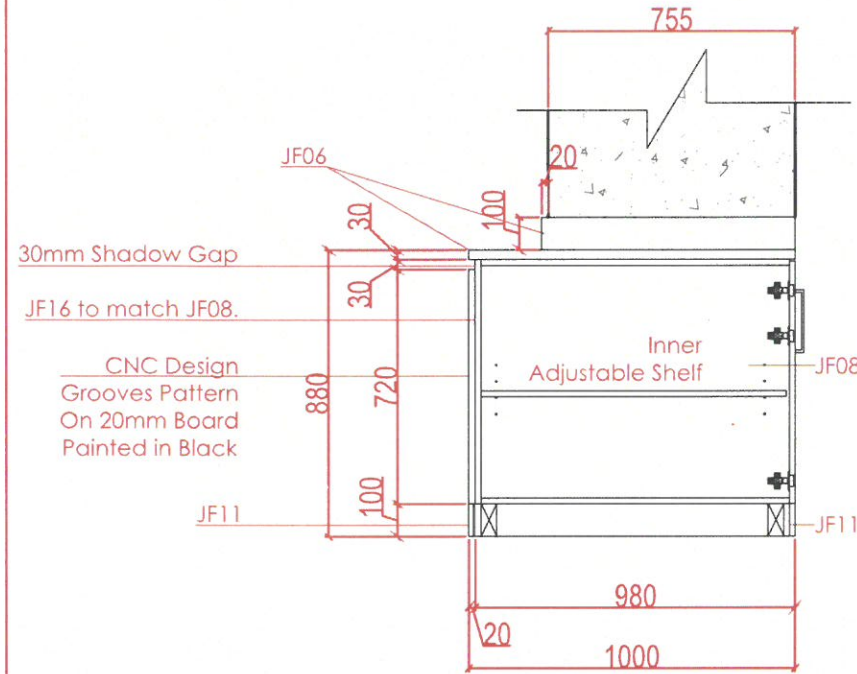

SECTIONAL Details

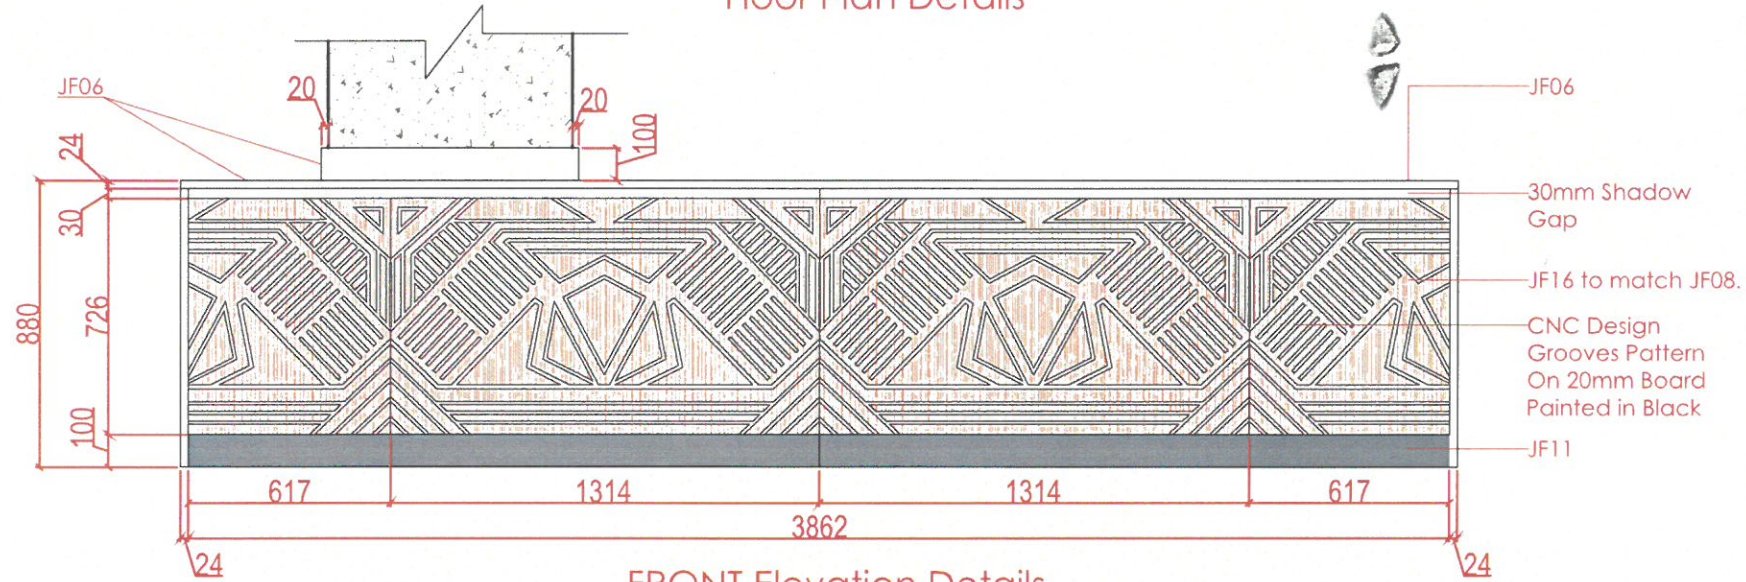

FRONT Elevation Details

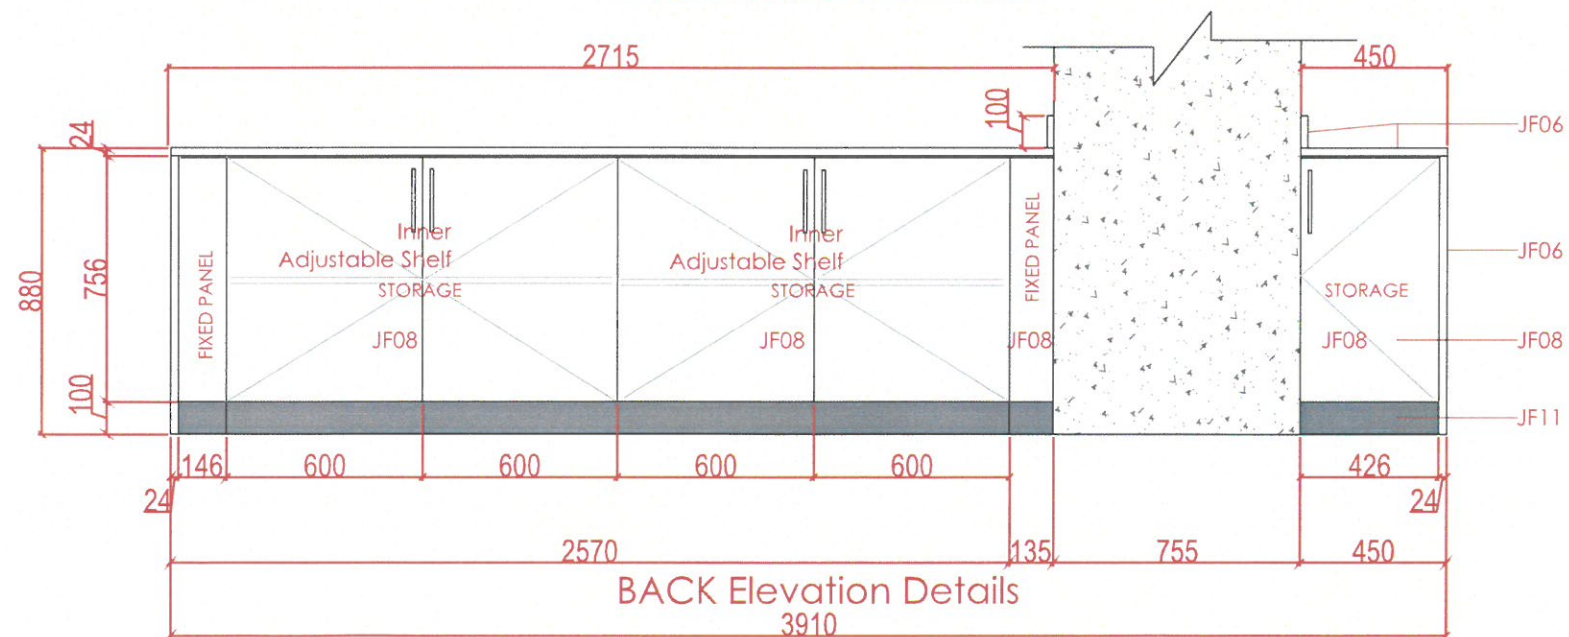

BACK Elevation Details

FINISHES

JF08

Finish: H3359 ST32
Light Natural Davenport Oak
Laminate Finish

Colour:
Timber to match JF08. Use:
Prepare timber to be used to laser cut.

JF06

Colour: D0100-50
Thickness: 12mm
Solid Surface

JF11

Colour: U99 PM Black
Laminate Finish

JF05

Laminate Finish:
WITHIN THE CARCASS



FOR APPROVAL

Project No. : ---
Scale : N/A
Drawn by : OBJ
Checked : OBJ
Cad File : CAD_FILE

Sheet title
Joinery J09- Square Island
Floor Plan , Elevation and Sectional Details

Dwg No. : WS-DS-SD-TP-014
No. : SHEET 1