



Joinery J10- Bain Marine Joinery


ITEM K ON THE LIST
QTY 1

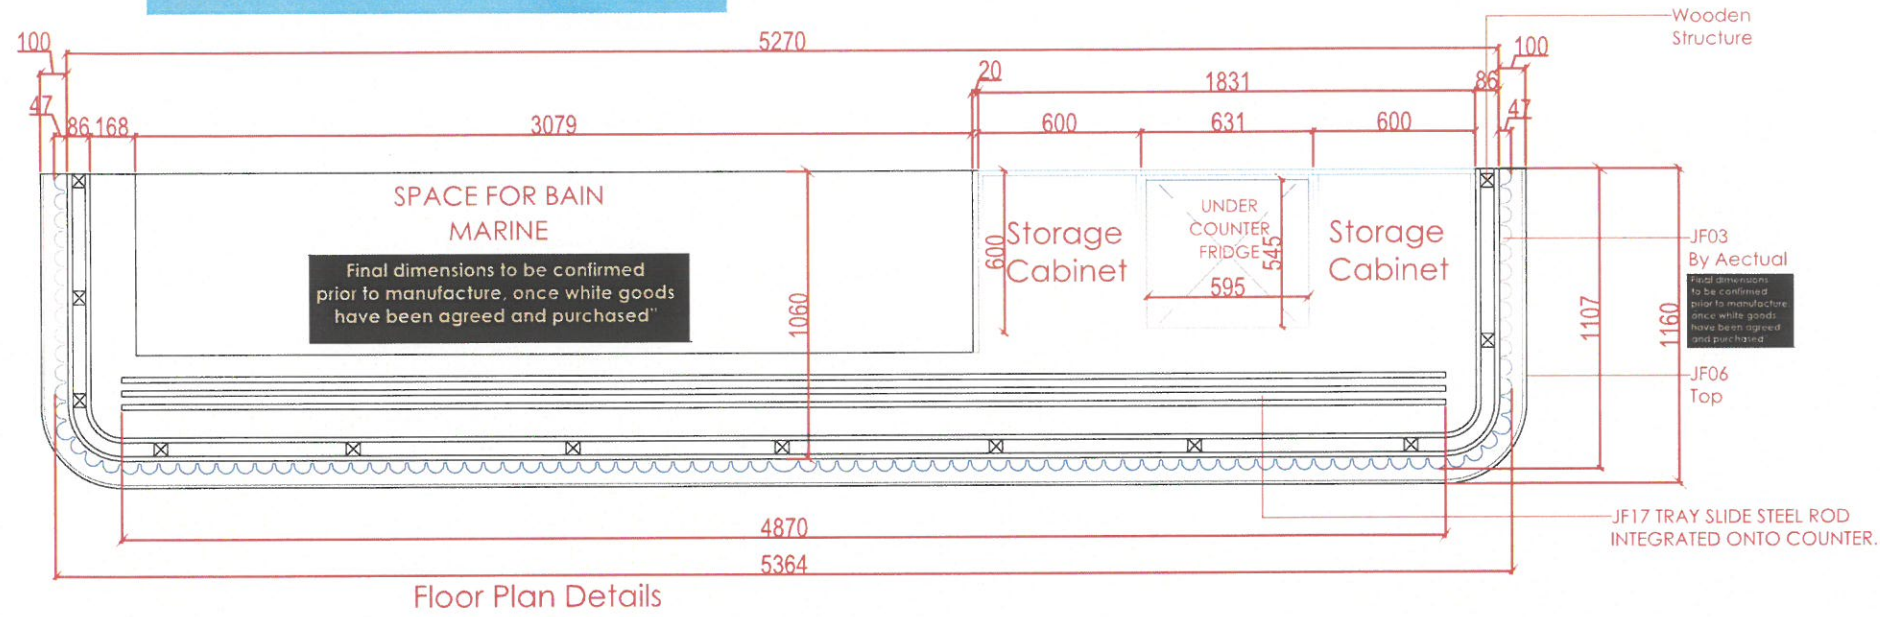


Floor Plan Details

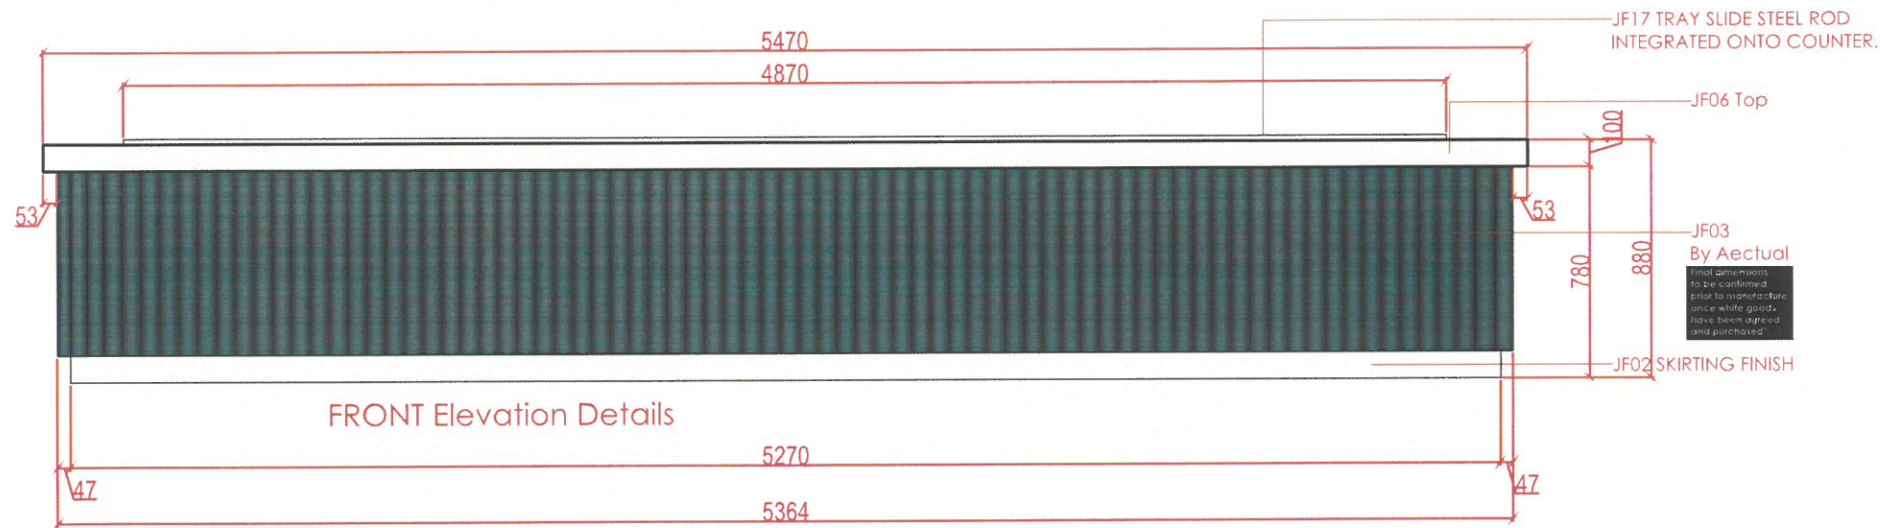

FRONT Elevation Details

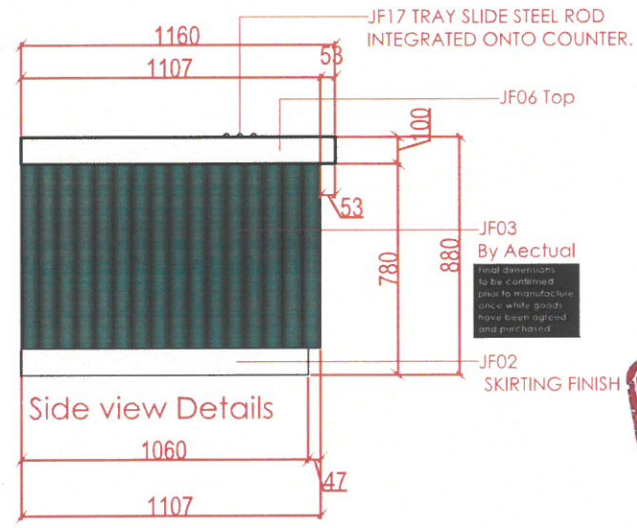

Side view Details

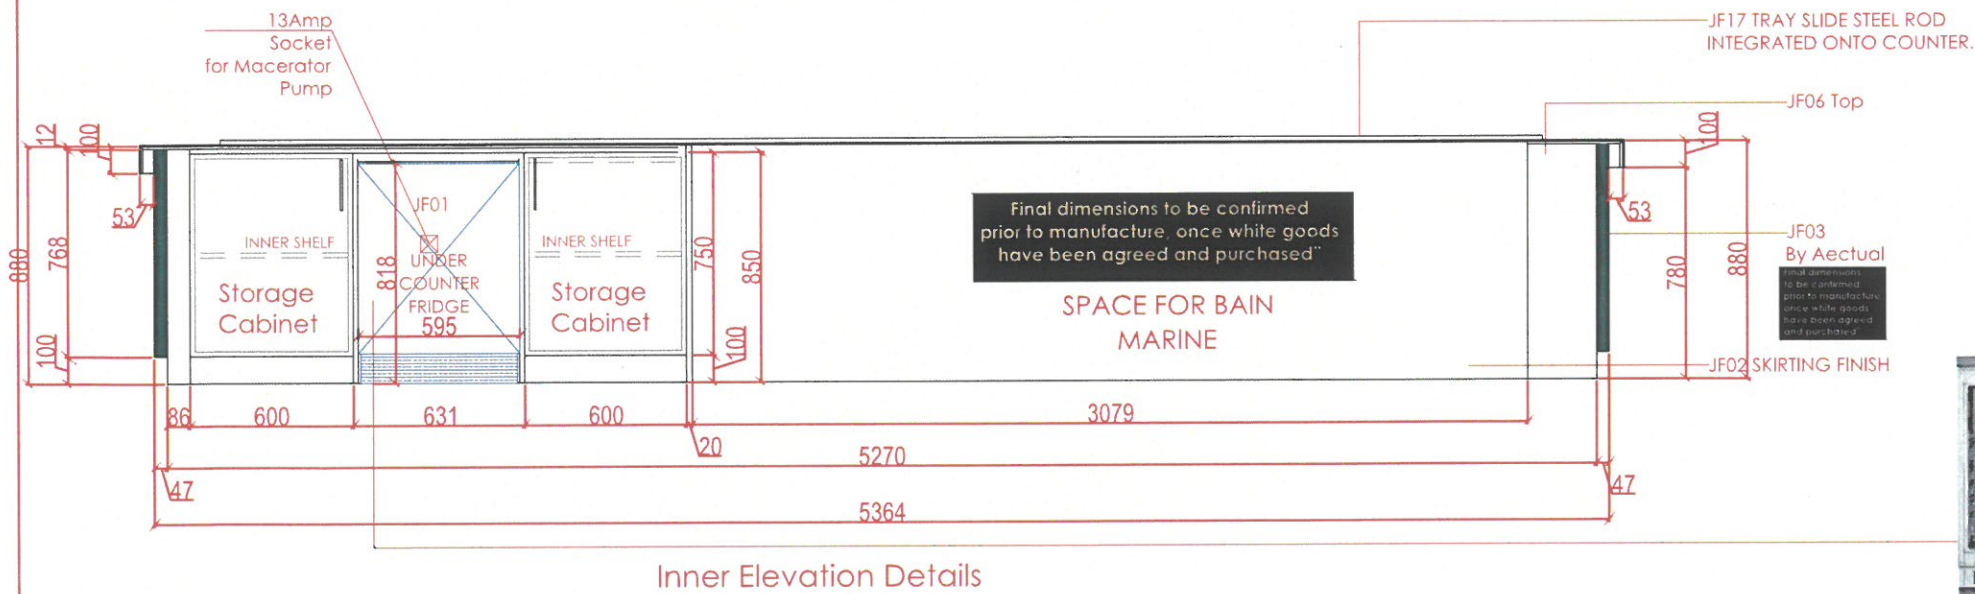


Inner Elevation Details



FINISHES

JF03
Finished: Ribbed
Colour: Marine Blue
Aectual

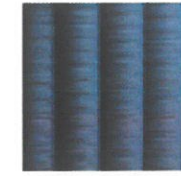

JF06
Colour: D0100-50
Thickness: 12mm
Solid Surface



JF02
Colour: Stainless Steel Metal



www.wood-styles.com

Copyright of designs shown herein is retained by this office. Authority is required for any reproduction. © Copyright Wood-styles Ltd.

Nigeria, Lagos +234 80 9037 9888
Email: info@wood-styles.com

Project
Citi contracting
TetraPak Project

Owner

Date	Description
DSD-V1-ID-2/10/2024	- REV1
DSD-V1-ID-7/1/2025	- REV2



FOR APPROVAL

Project No. : --
Scale : N/A
Drawn by : OBJ
Checked : OBJ
Cad File : CAD_FILE

Sheet title
Joinery J10- Bain Marine
Floor Plan , Elevation

Dwg No.	No.
WS-DS-SD-TP-019	