






Joinery J05- Back Wall Reception Desk

ITEM E ON THE LIST
QTY 1

- ADJUSTABLE SHELVES TO ALL CABINETS
- JF05 LAMINATE WITHIN THE CARCASS
- JF07 Handles.

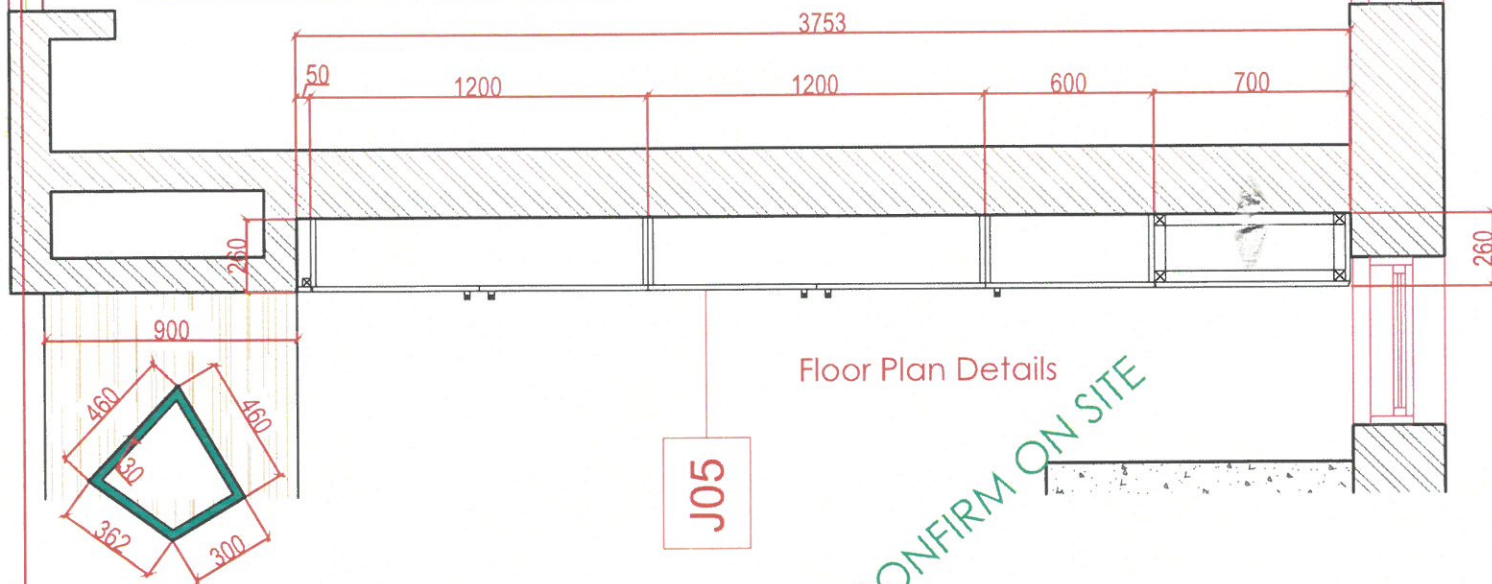

J05

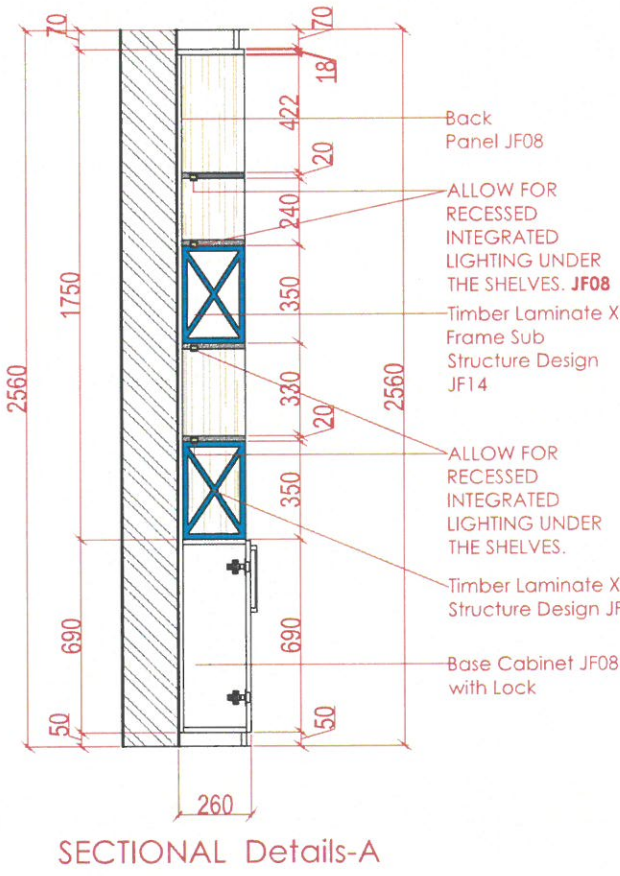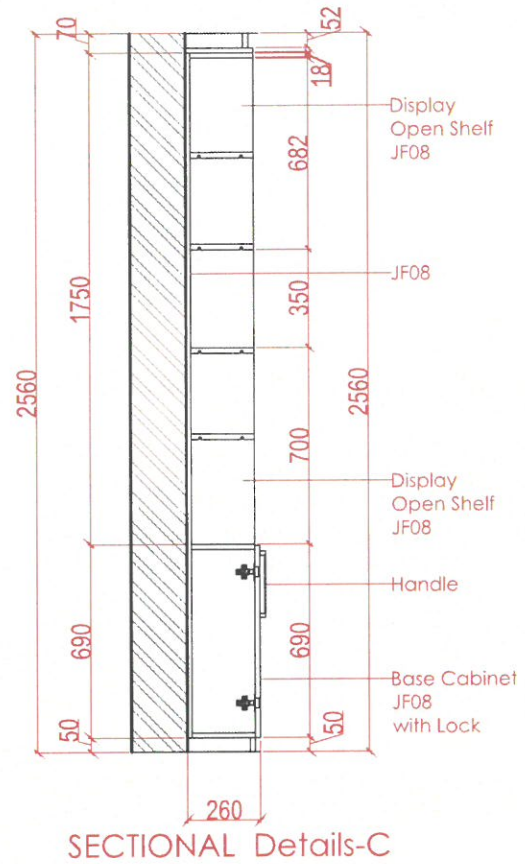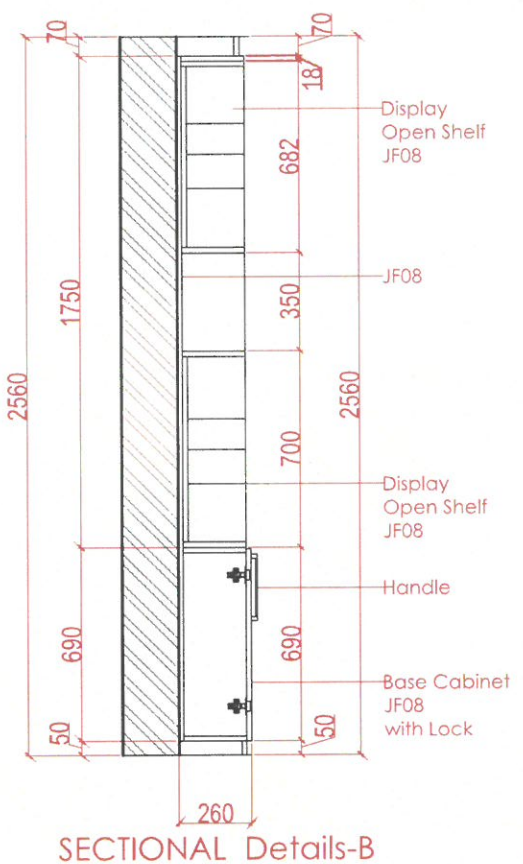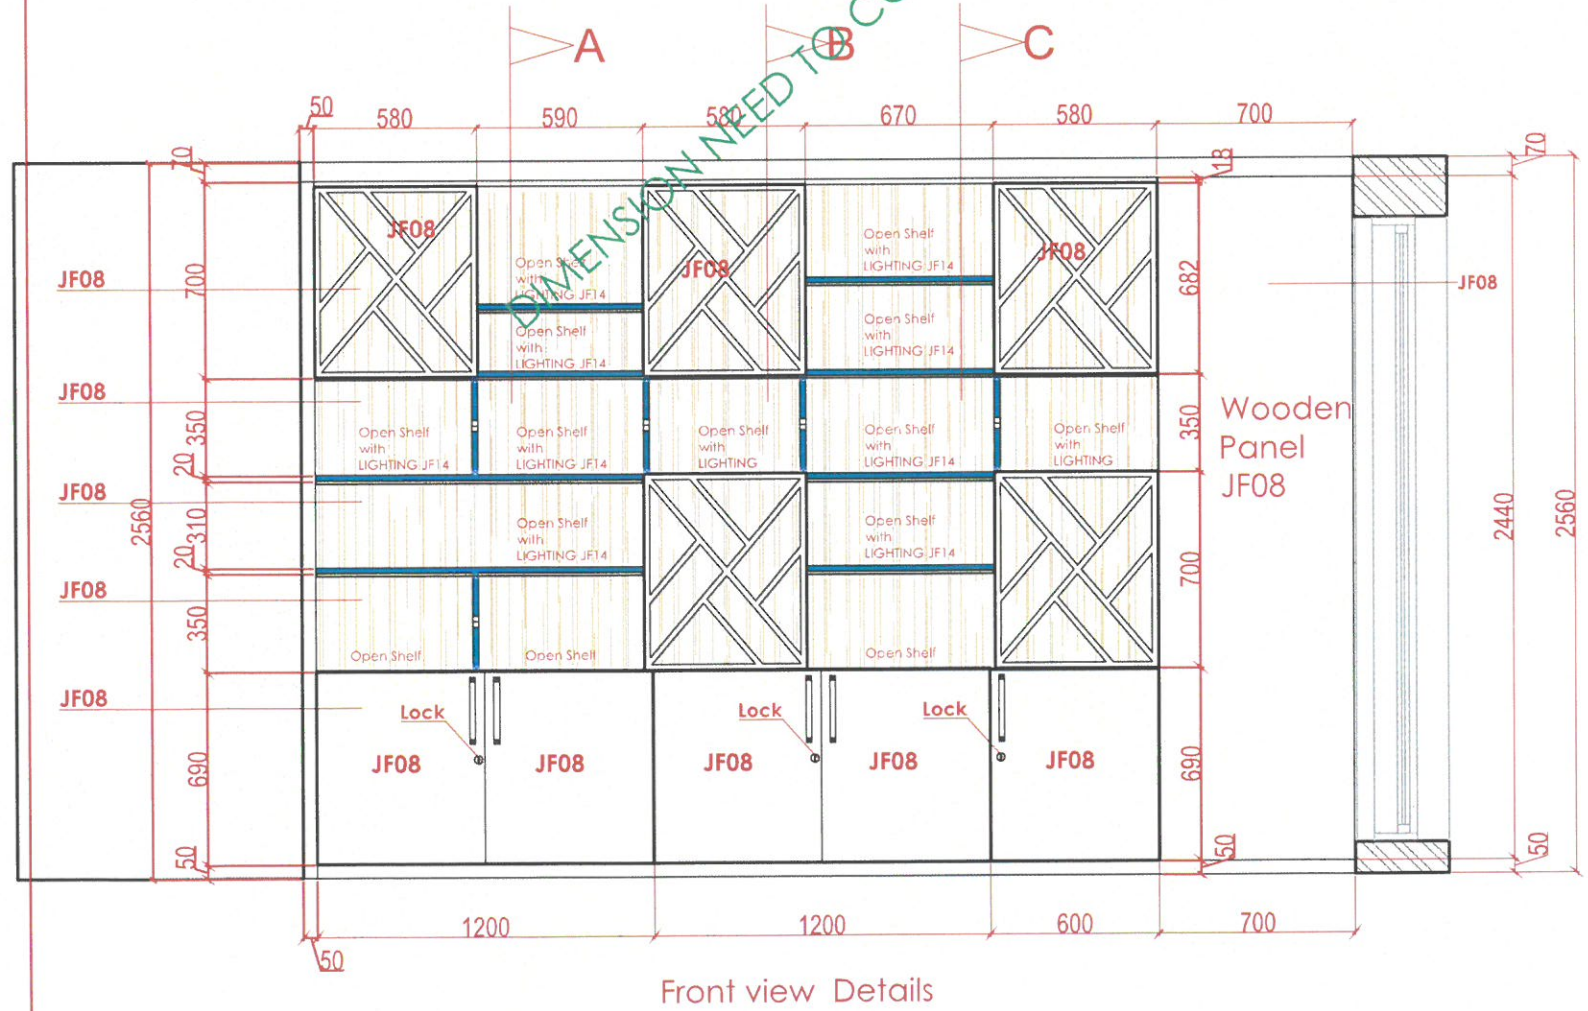

FINISHES

JF14
Colour: Blue Laminate to match WF04
Laminate Finish

JF08
Finish: H3359 ST32
Light Natural Davenport Oak
Laminate Finish

JF05
Laminate Finish:
WITHIN THE CARCASS



www.wood-styles.com

Copyright of designs shown herein is retained by this office. Authority is required for any reproduction. © Copyright Wood-styles Ltd.

Nigeria, Lagos +234 80 9037 9888
Email: info@wood-styles.com

Project
Citi contracting
TetraPak Project

Owner

Date	Description
DSD-V1-ID-2/10/2024	- REV1
DSD-V1-ID-9/11/2024	- REV2
DSD-V1-ID-5/12/2024	- REV3
DSD-V1-ID-7/1/2025	- REV4



FOR APPROVAL

Project No. : ---
Scale : N/A
Drawn by : OBJ
Checked : OBJ
Cad File : CAD_FILE

Sheet title
J05- Back Wall Reception Desk

Floor Plan , Elevation and Sectional Details

Dwg No.	No.
WS-DS-SD-TP-008	SHEET 1