




New 794/P25-005

GROUND FLOOR
PRIVATE LOUNGE, DINING
LIBRARY 1 - 2



www.wood-styles.com
Copyright of designs shown herein is retained by this office.
Authority is required for any reproduction
© Copyright Wood-styles Ltd
Nigeria, Lagos +234 80 9037 9888
Email: info@wood-styles.com

Project
TKR PROJECT
Owner
Date Description
DSD-V1-ID-28/3/2025- REV1
DSD-V1-ID-9/4/2025- REV2
DSD-V1-ID-4/8/2025- REV3

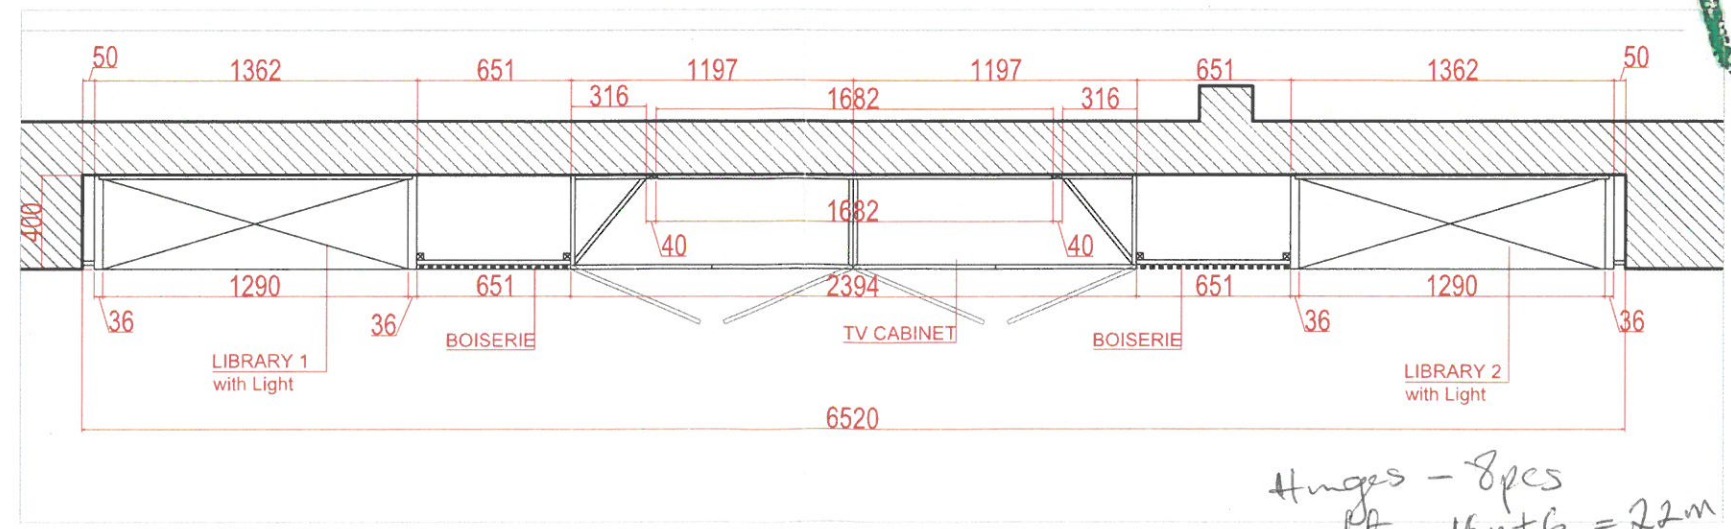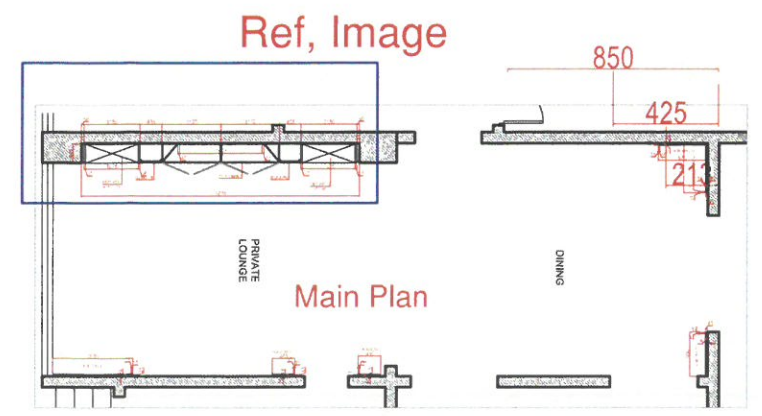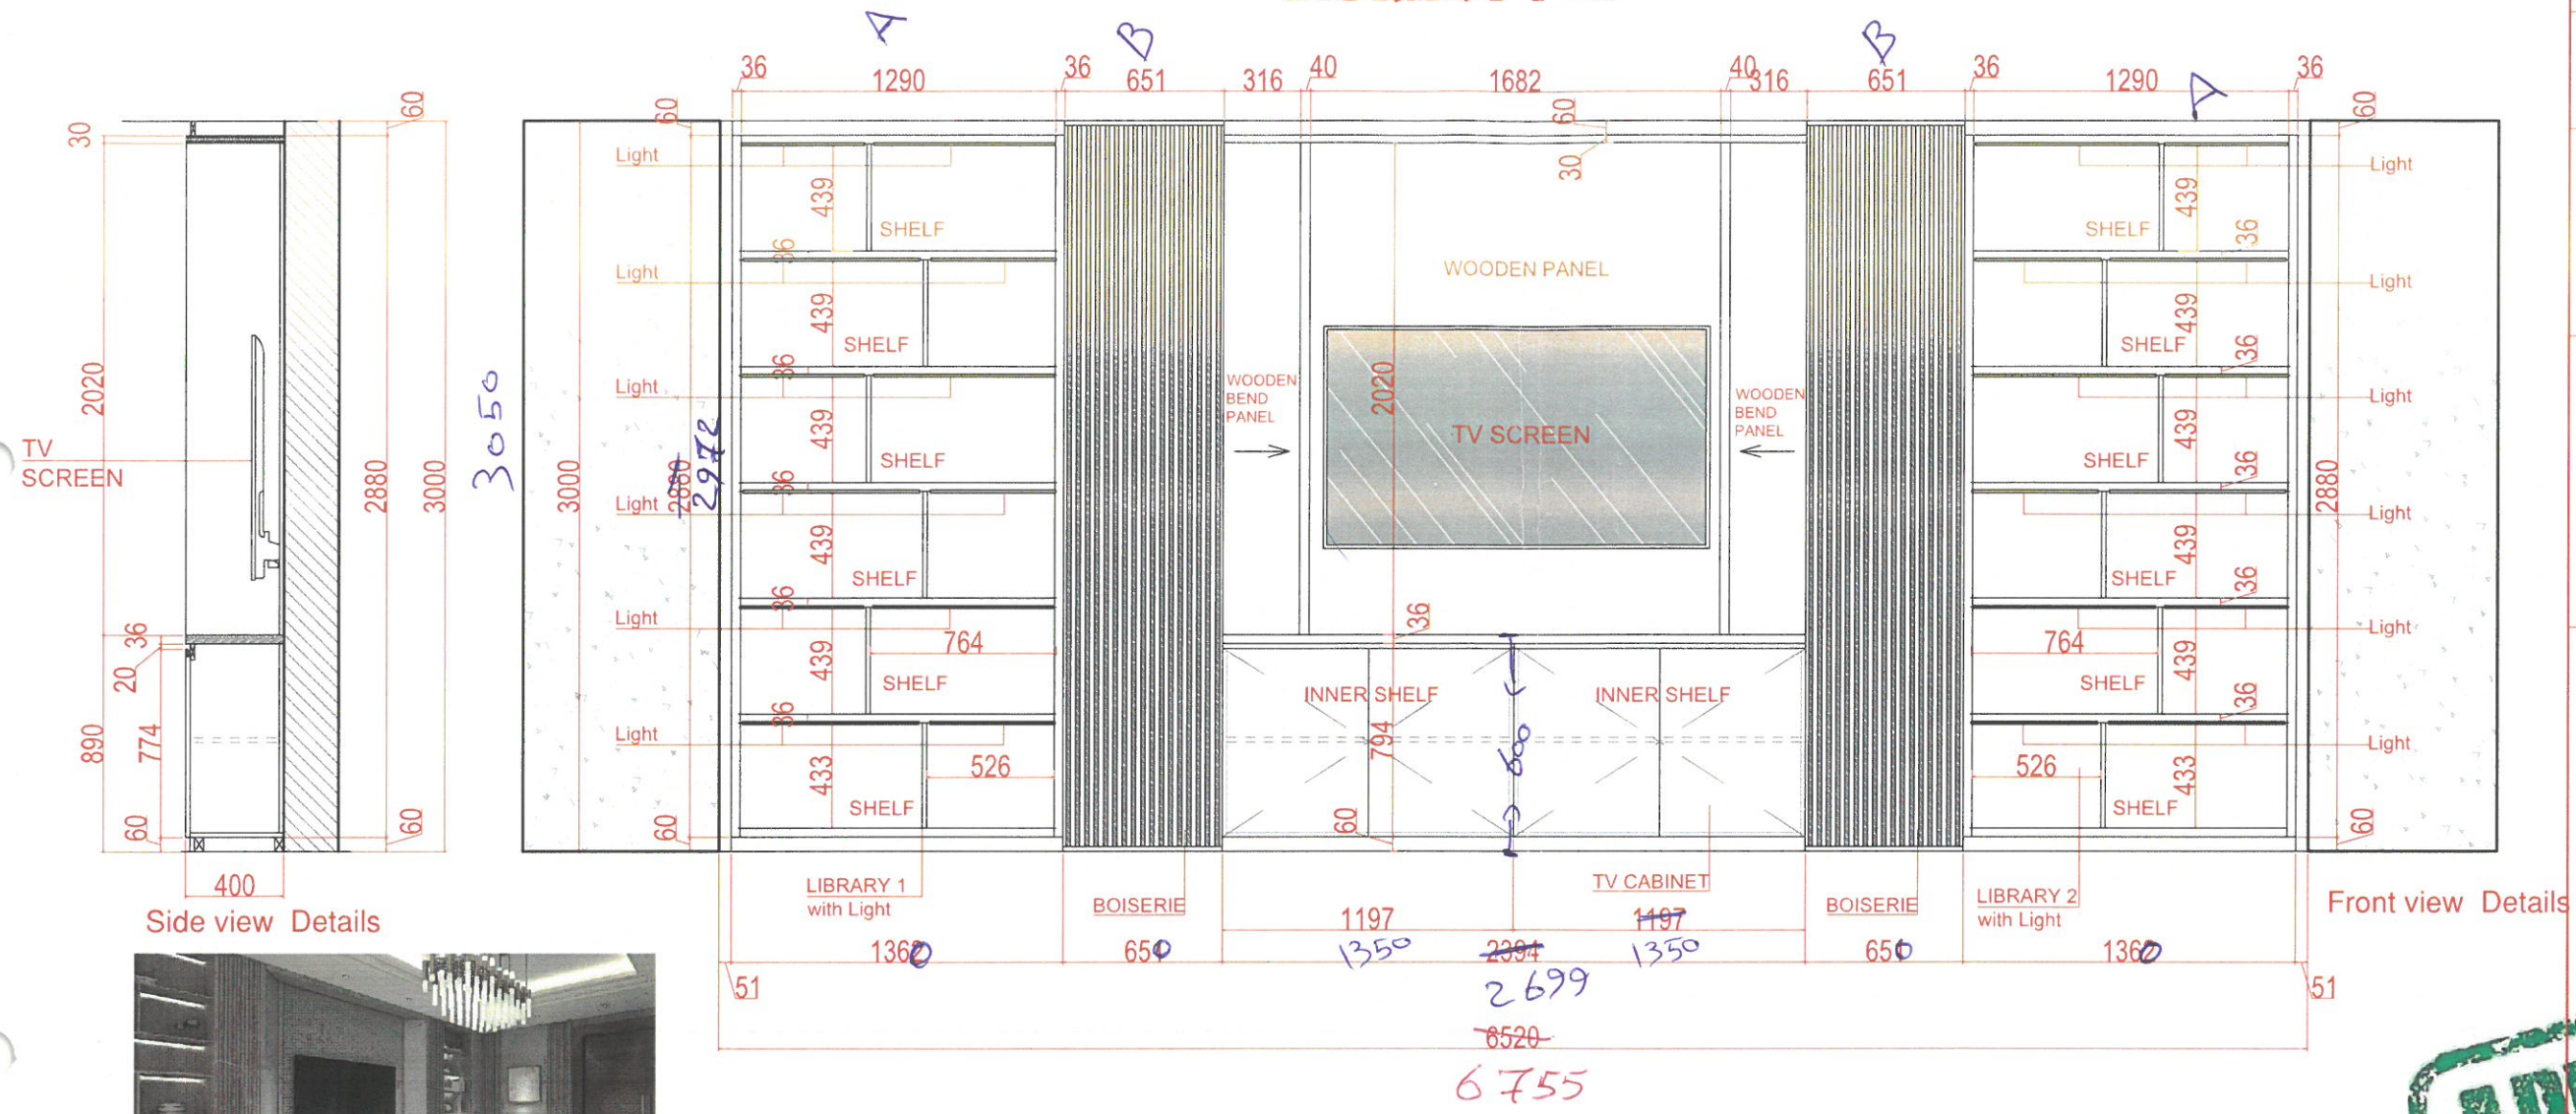

Hinges - 8 pcs
Light - 16m + 6 = 22m

APPROVED

FOR APPROVAL	
Project No. : ---	
Scale : N/A	
Drawn by : OBJ	
Checked : OBJ	
Cad File : CAD_FILE	
Sheet title	
G-Floor PRIVATE LOUNGE, DINING FLOOR PLAN, SEIDE, ELEVATIONS DETAILS LIBRARY 1 - 2	
Dwg No. WS-DS-SD-TK-008	No. SHEET 1