




Second Floor Master Bedroom W.I.C.

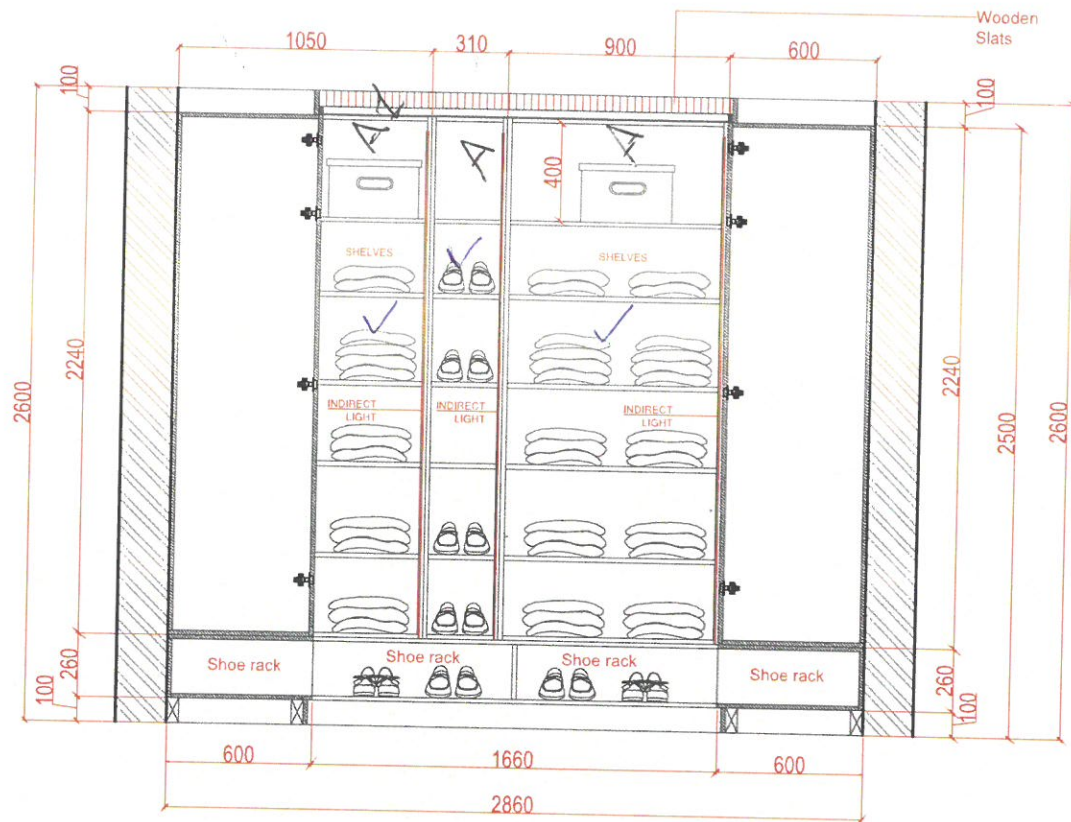


Front Elevation-B Details

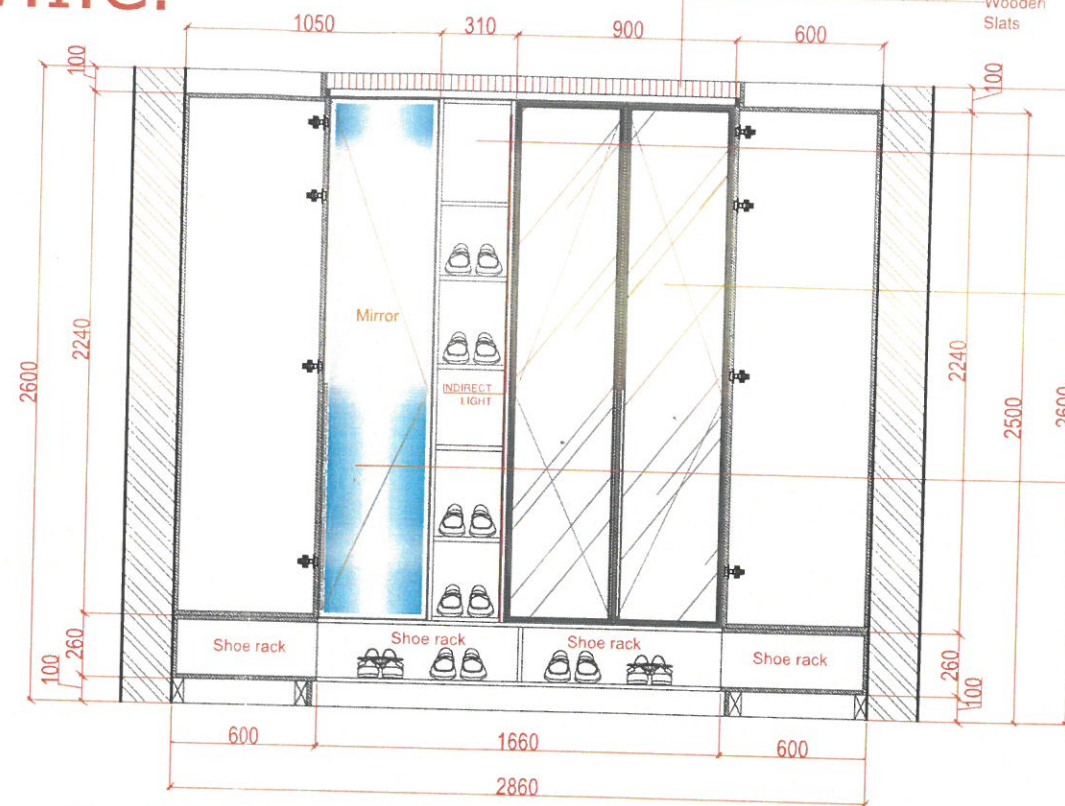

Front Elevation-B Details with Door

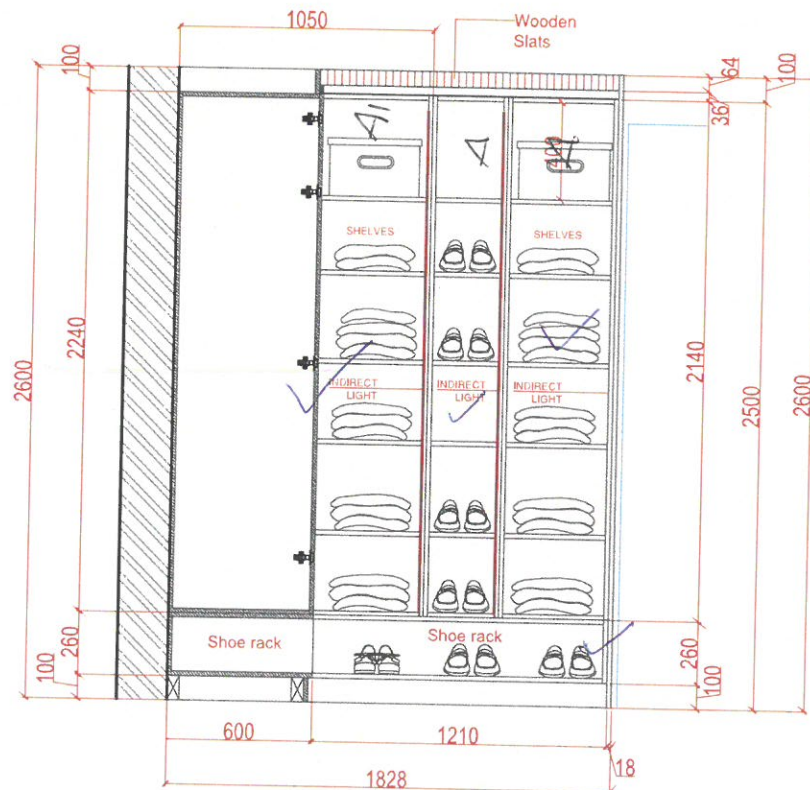

Front Elevation-C Details

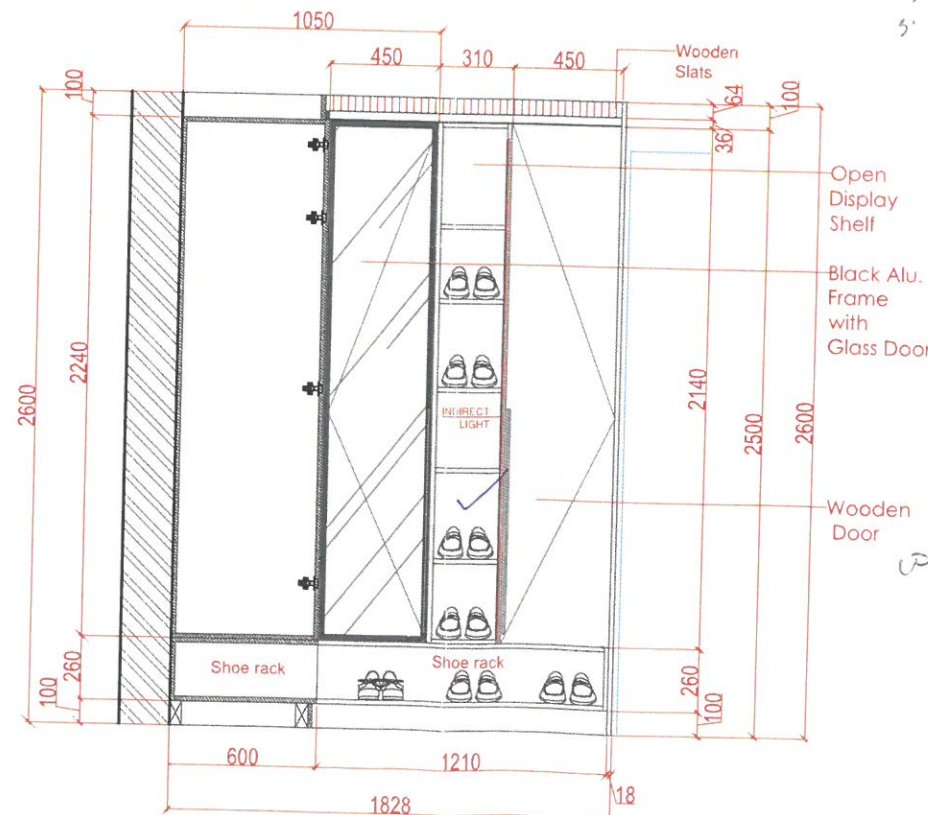


Front Elevation-C Details with Doors

Hinges - 65 pcs
light - 25 m
50cm telescopic runner - 4 pairs
big handle - 13 pcs
oval rail - 5 m
hook - 10 pcs
small handle - 4


Open Display Shelf 2400x3
2400x3

Black Alu. Frame with Glass Door

Mirror on Door 3h

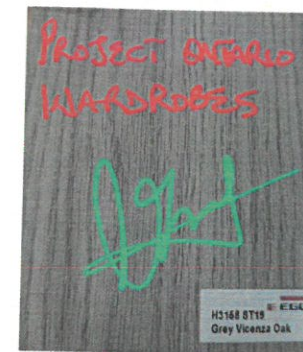

Approved Wood Sample

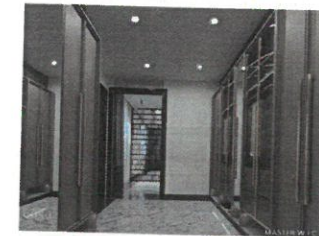

FOR APPROVAL

Project No. :
Scale : N/A
Drawn by : OBJ
Checked : OBJ
Cad File : CAD_FILE

Sheet title
Master Bedroom
Elevations

Dwg No. :
WS-DS-SD-OT-007

No. :
SHEET 2

WOODstyles

www.wood-styles.com


Copyright of designs shown herein is retained by this office. Authority is required for any reproduction. © Copyright Wood-styles Ltd.

Nigeria, Lagos +234 80 9037 9888
Email: info@wood-styles.com


Project
ONTARIO ABJ.

Owner

Date Description
DSD-V1-ID-2/5/2025 - REV1

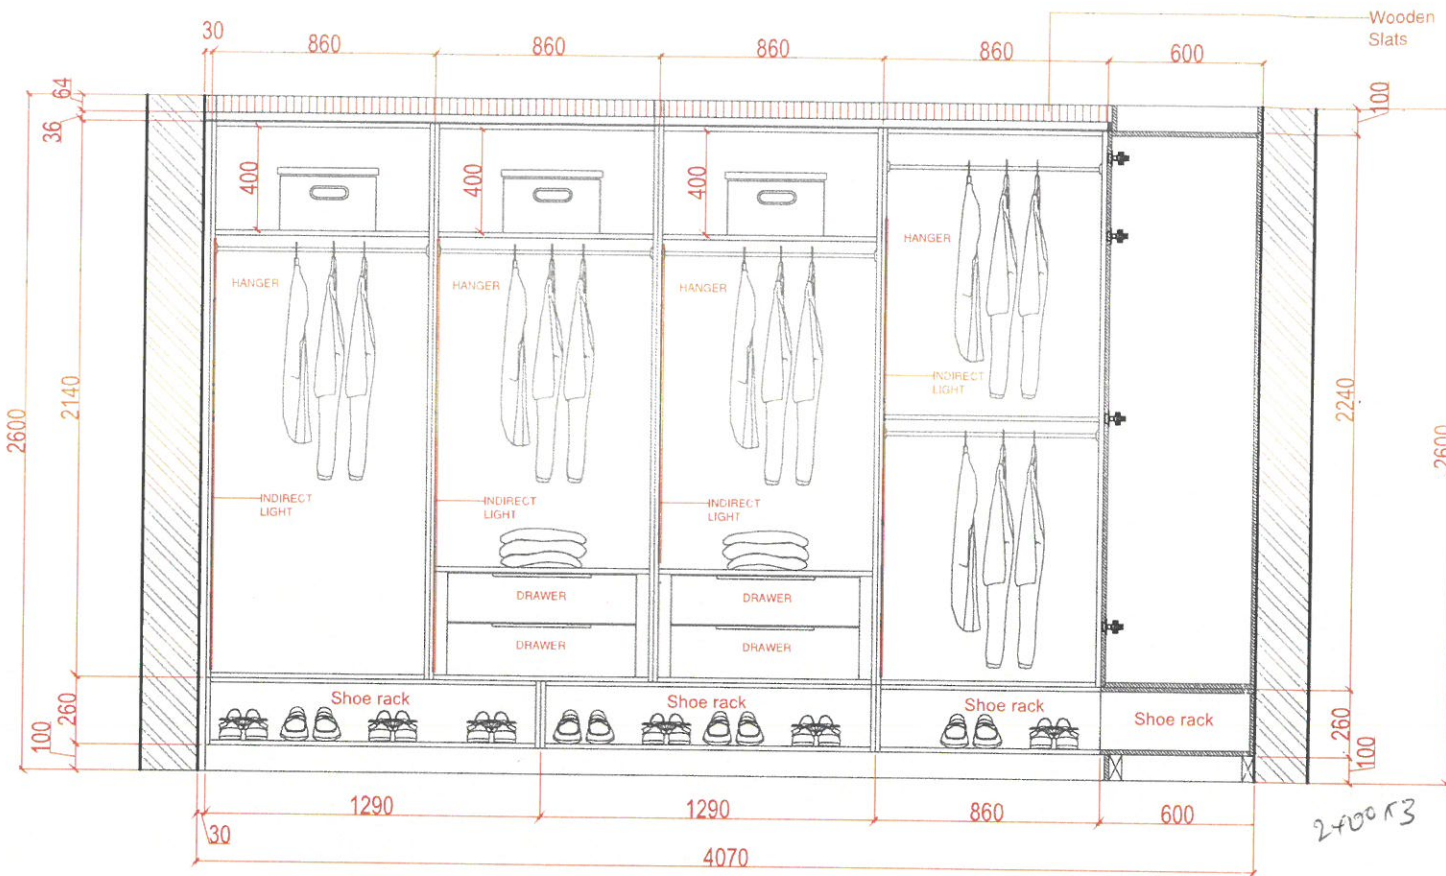


Front Elevation-A Details

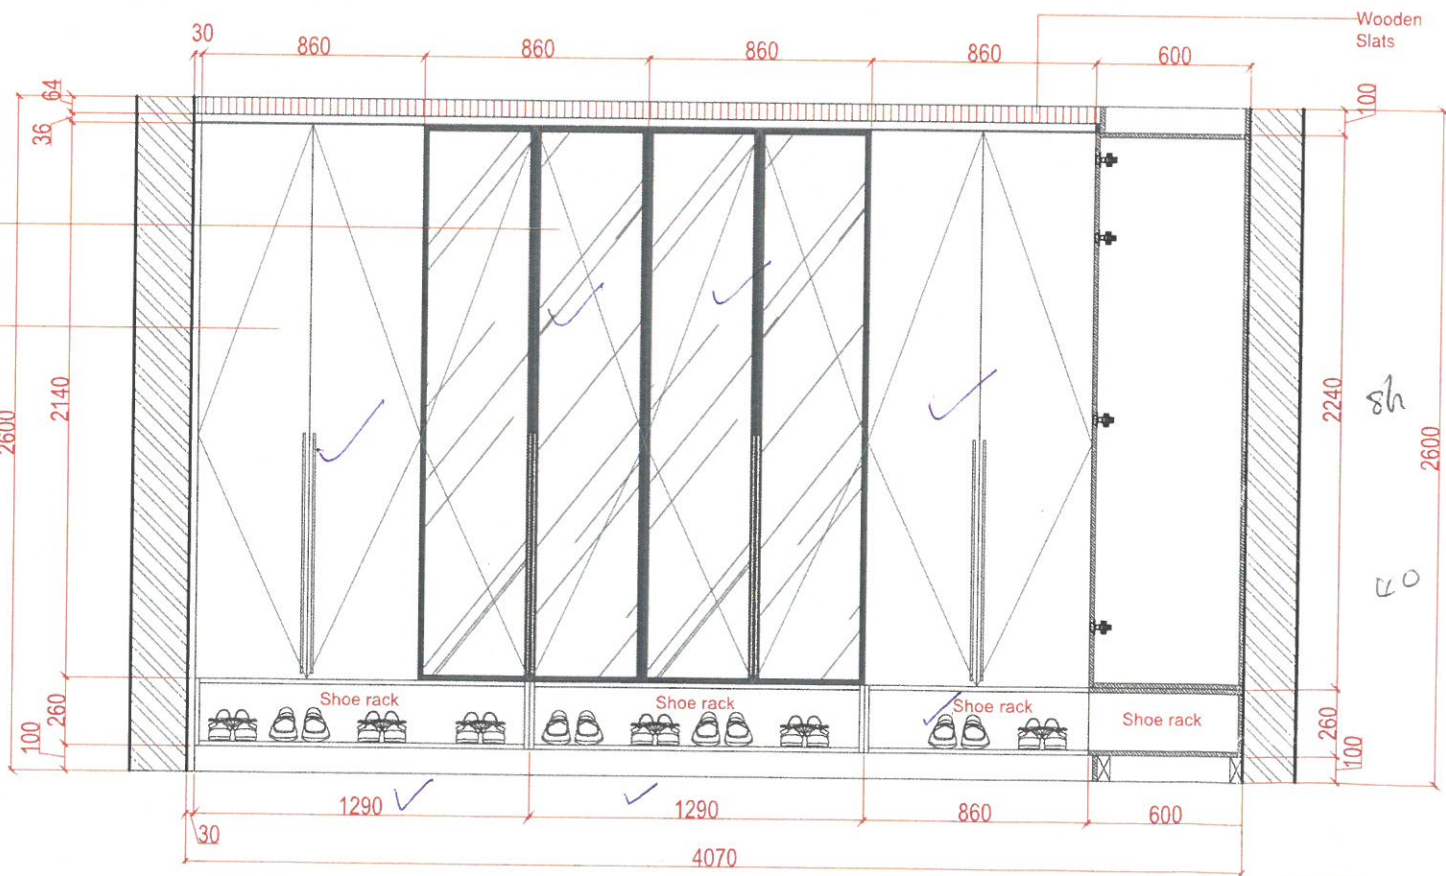


Front Elevation-A Details with Doors

Second Floor Master Bedroom W.I.C.

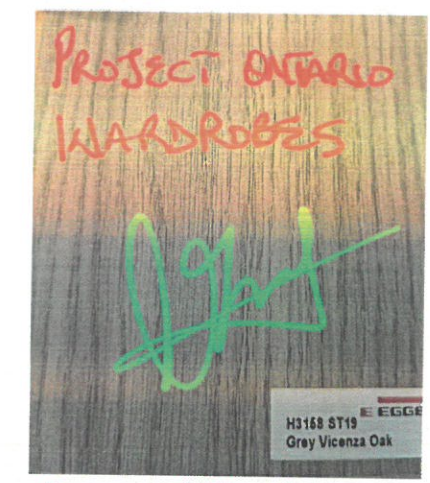

Approved Wood Sample

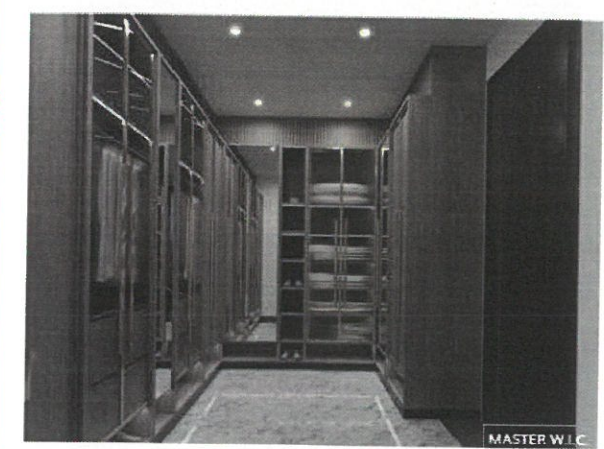

www.wood-styles.com

Copyright of designs shown herein is retained by this office. Authority is required for any reproduction. © Copyright Wood-styles Ltd

Nigeria, Lagos +234 80 9037 9888
Email: info@wood-styles.com

Project
ONTARIO ABJ.

Owner

Date Description
DSD-V1-ID-2/5/2025 - REV1



FOR APPROVAL




Project No. : ---
Scale : N/A
Drawn by : OBJ
Checked : OBJ
Cad File : CAD_FILE

Sheet title
Master Bedroom
Elevations

Dwg No. WS-DS-SD-OT-007

No. SHEET 3

Second Floor Master Bedroom W.I.C.

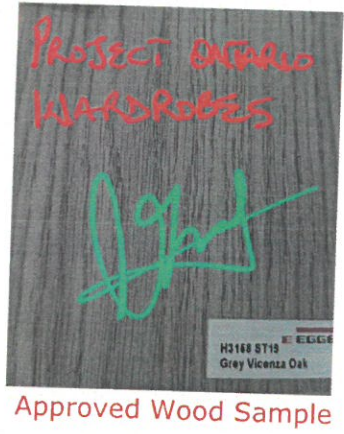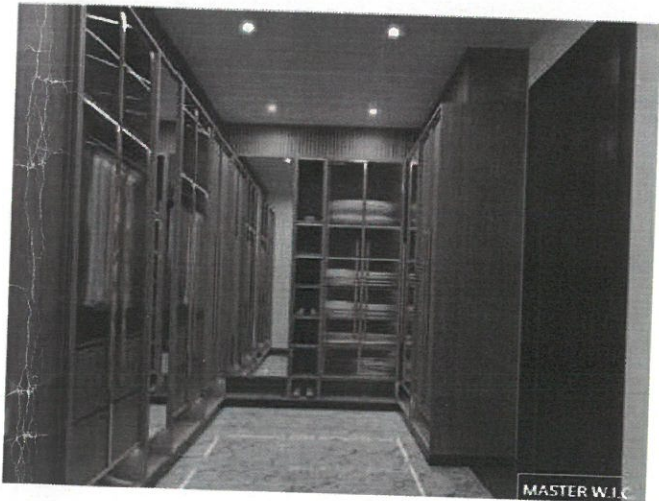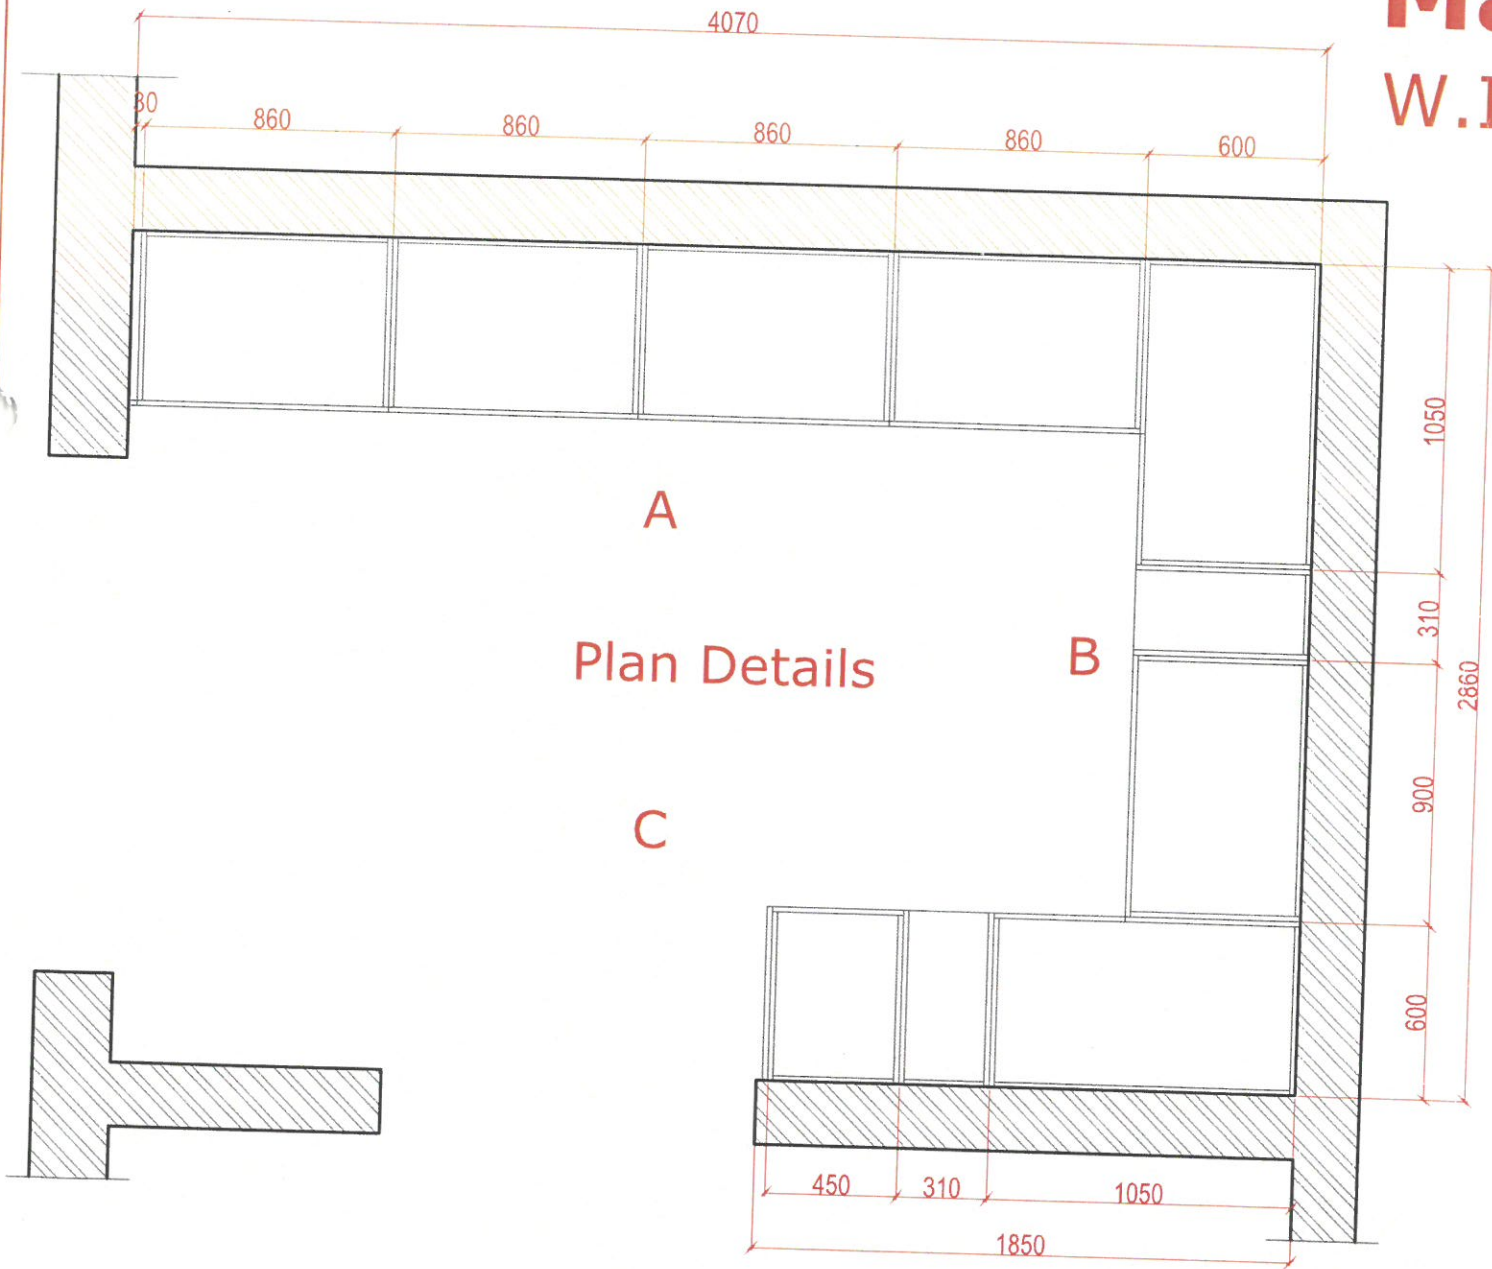

www.wood-styles.com

Copyright of designs shown herein is retained by this office. Authority is required for any reproduction. Copyright Wood-styles Ltd.

Nigeria, Lagos +234 80 9037 9888
Email: info@wood-styles.com

Project
ONTARION ABJ.

Owner

Date Description
DSD-V1-ID-2/5/2025 - REV1

FOR APPROVAL

Project No. :
Scale : N/A
Drawn by : OBJ
Checked : OBJ
Cad File : CAD_FILE

Sheet title
Master Bedroom
Floor Plan Detail

Dwg No.
WS-DS-SD-OT-007

No.
SHEET 1