

MD's office MD's Kitchen Cabinet

Base cabinet in laminate Finish with dimensions :
W5320mm x H900mm x D600mm

Staron top with dimensions:W5320mm x H900mm x D600mm



www.wood-styles.com

Copyright of designs shown herein is retained by this office.
Authority is required for any reproduction.
© Copyright Wood-styles Ltd.

Nigeria, Lagos +234 80 9037 9888

Email: info@wood-styles.com

Project

FTMB

IKOYI, LAGOS

Owner

Date Description

DSD-V1-ID-13/4/2024 - REV1

DSD-V1-ID-13/5/2024 - REV2


DSD-V1-ID-06/8/2024 - REV3




Ref. Image




Star wood 291

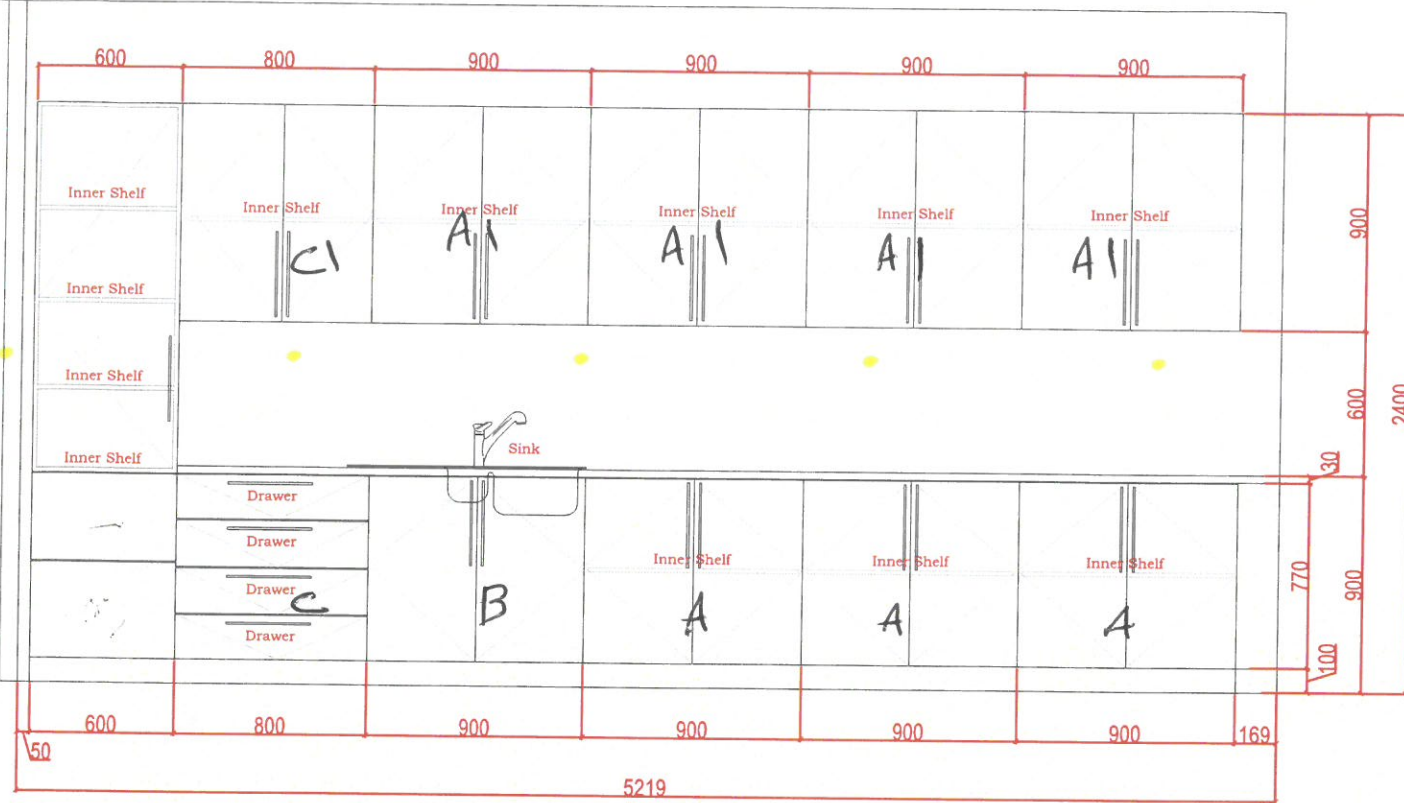

Front

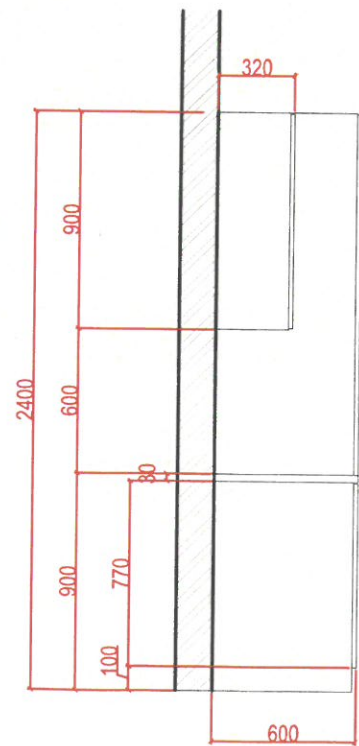

Side

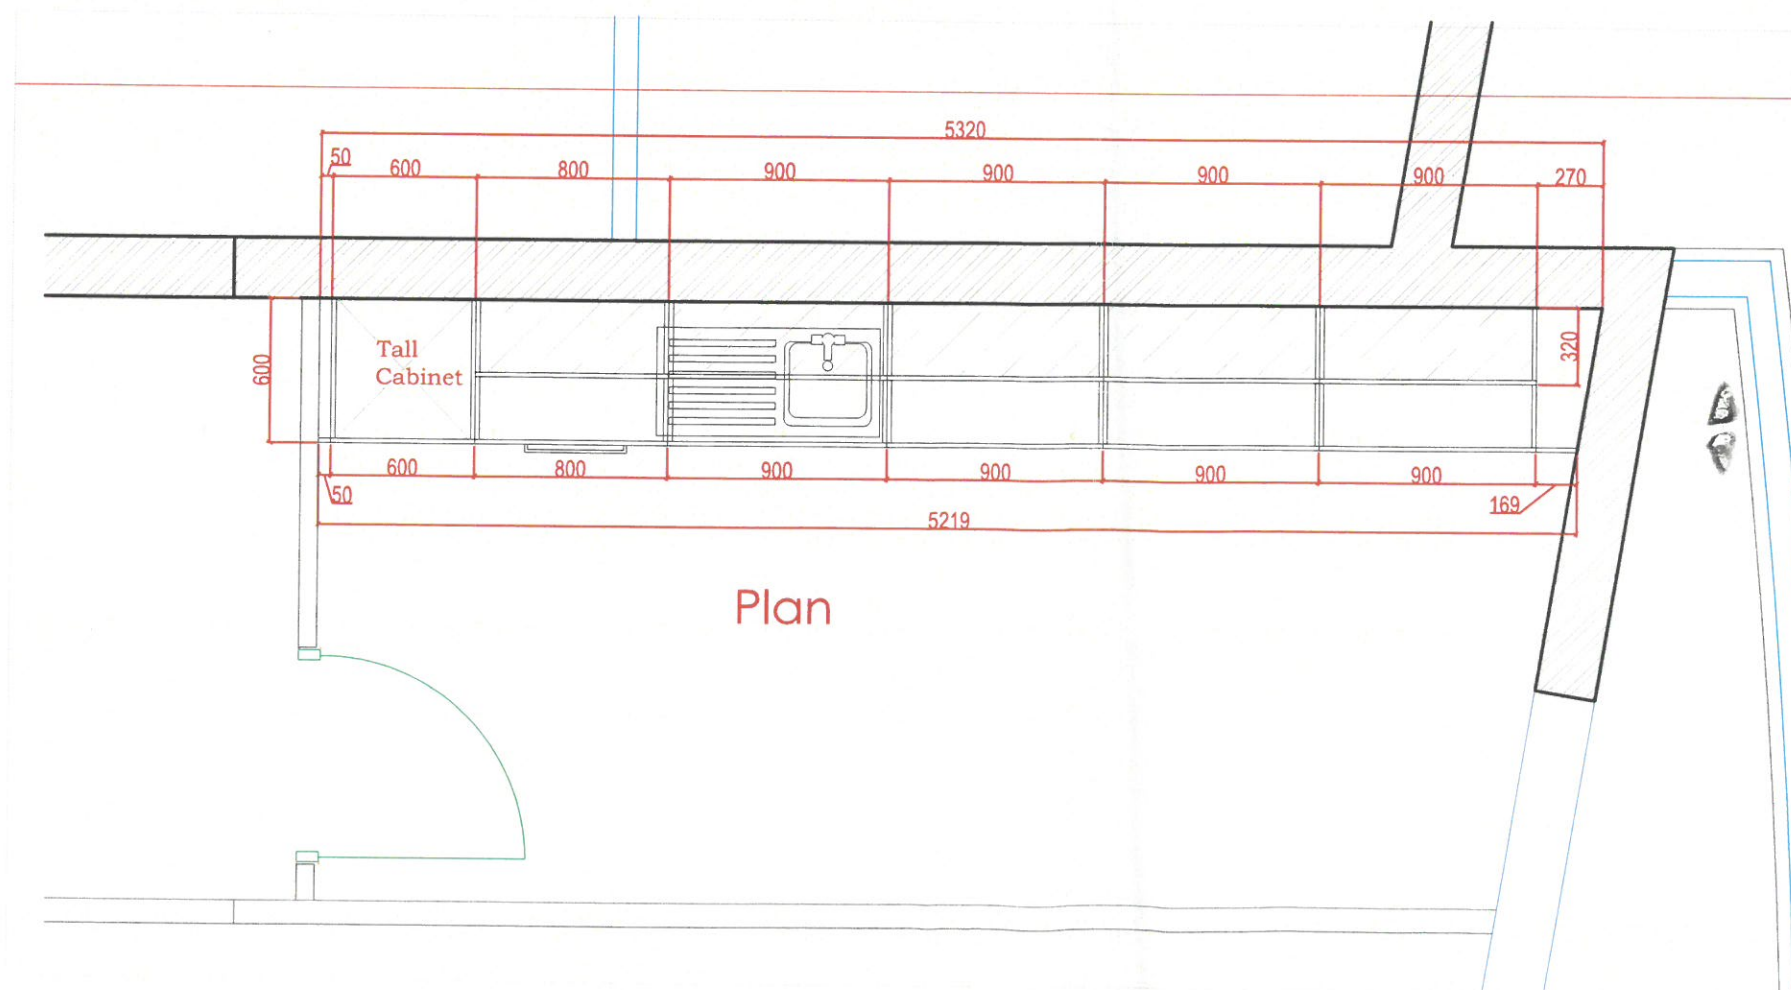

Plan

FOR APPROVAL

Project No. : ---
Scale : N/A
Drawn by : OBJ
Checked : OBJ
Cad File : CAD_FILE

Sheet title
5th Floor
MD's office
MD's Kitchen Cabinet
Floor Plan / Elevation

Dwg No. :
WS-DS-SD-FT-021

No. :
SHEET 1