

5th Floor  
**MD's office**

Vanity cabinet in HPL finish with dimensions:  
 W1800mm x D600mm x H900mm

*Staron top?  
 3 drawer rails?*






www.wood-styles.com

Copyright of designs shown herein is retained by this office. Authority is required for any reproduction. © Copyright Wood-styles Ltd.

Nigeria, Lagos +234 80 9037 9888  
 Email: info@wood-styles.com

Project	FTMB
IKOYI, LAGOS	
Owner	—
Date	Description
DSD-V1-ID-13/4/2024 - REV1	

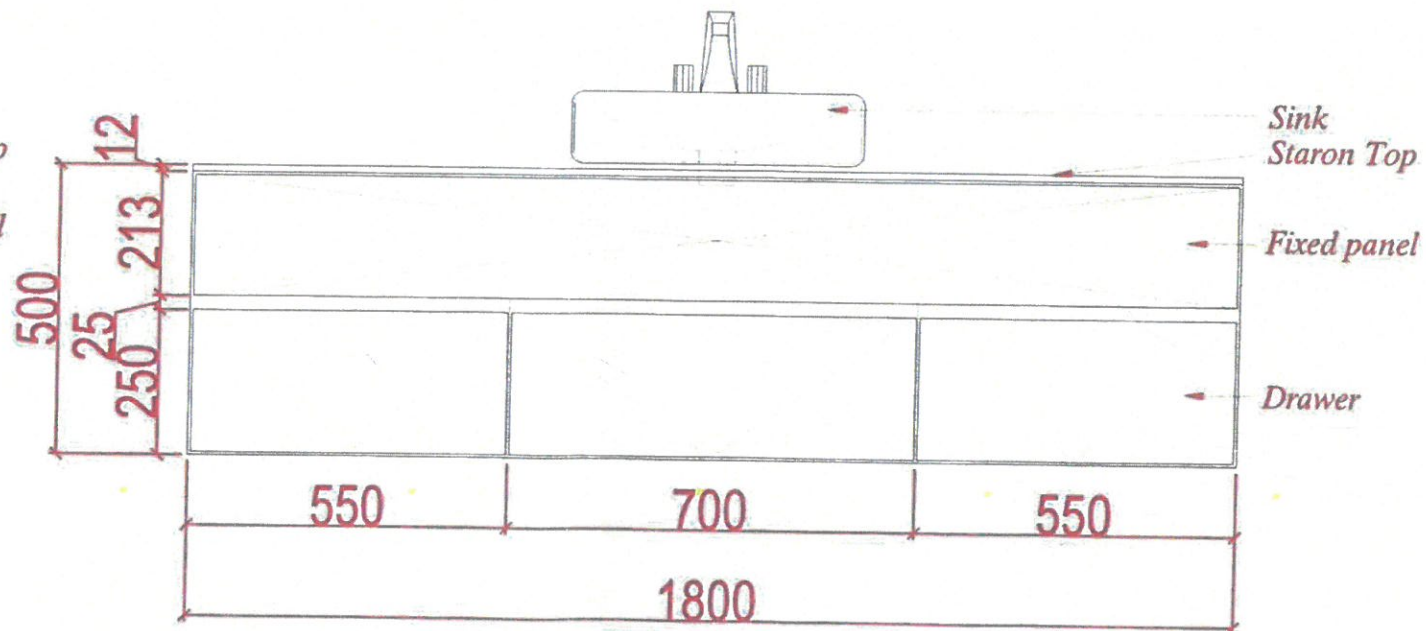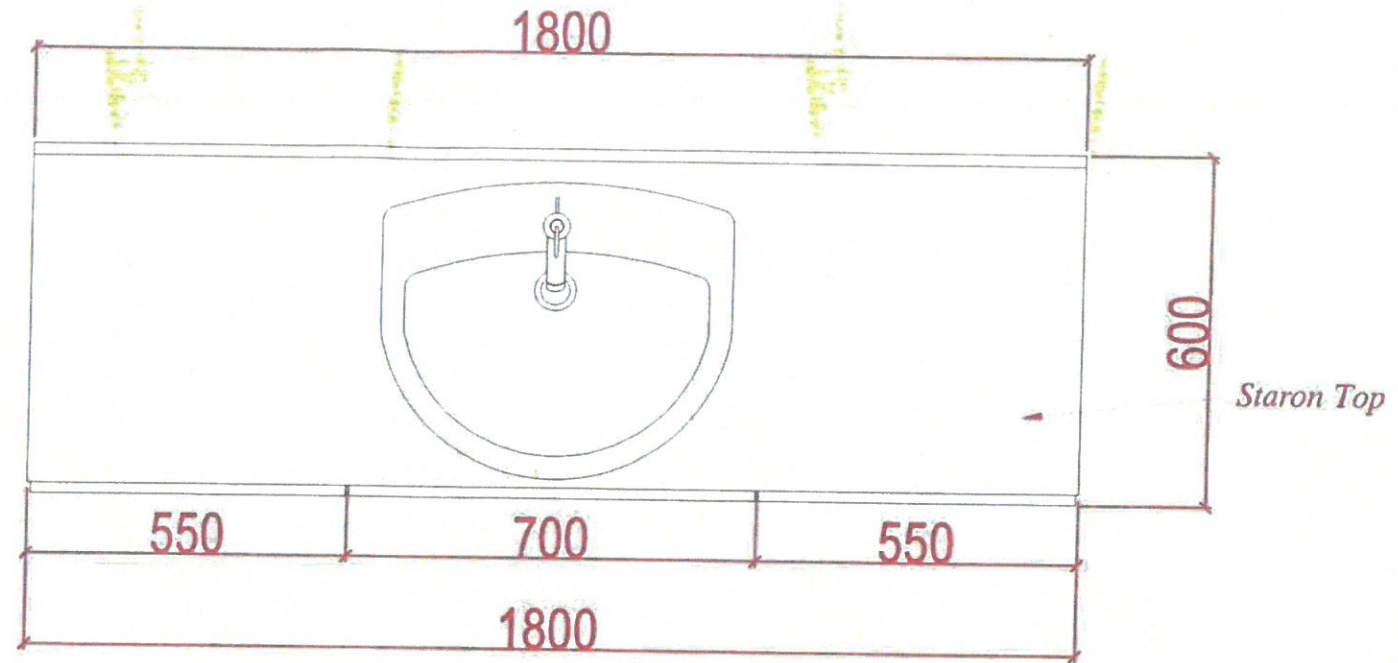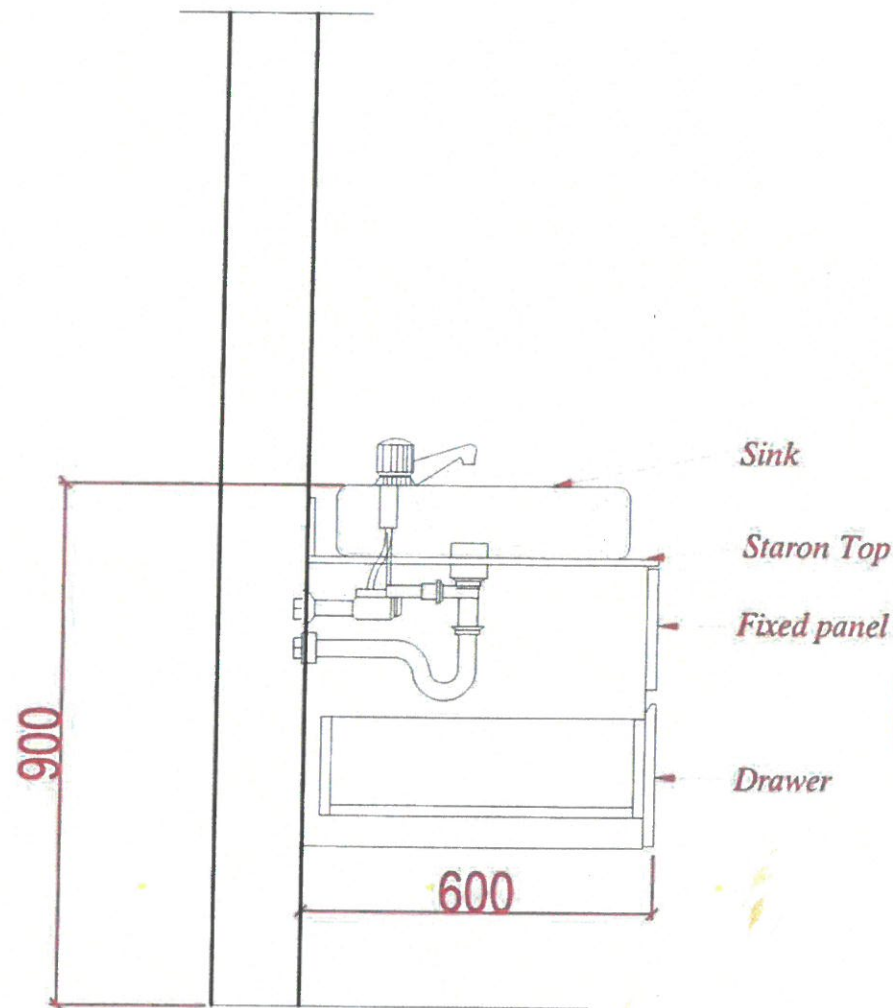

*OK*  
*Approved*  
*16/5/24*

**FOR APPROVAL**

Project No. : —  
 Scale : N/A  
 Drawn by : OBJ  
 Checked : OBJ  
 Cad File : CAD\_FILE

Sheet title  
**5th Floor**  
**MD's office**  
 MD's Toilet Vanity  
 Floor Plan / Elevation

Dwg No.	No.
WS-DS-SD-FT-024	SHEET 1