

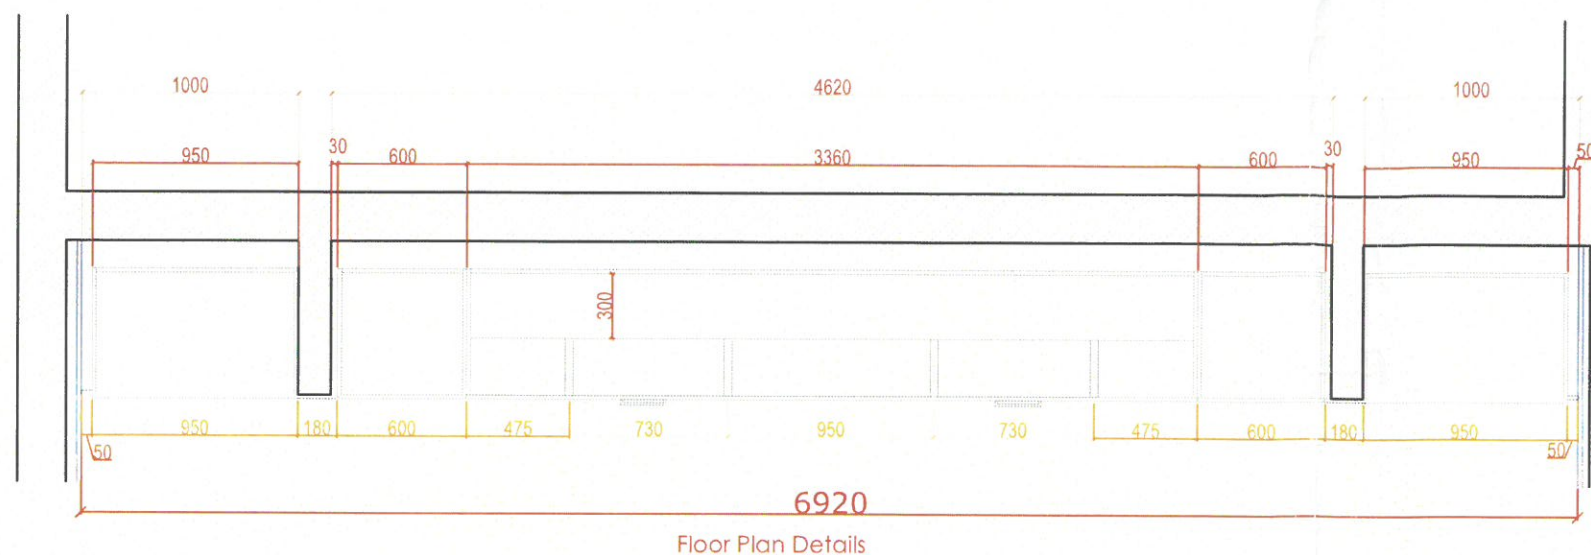


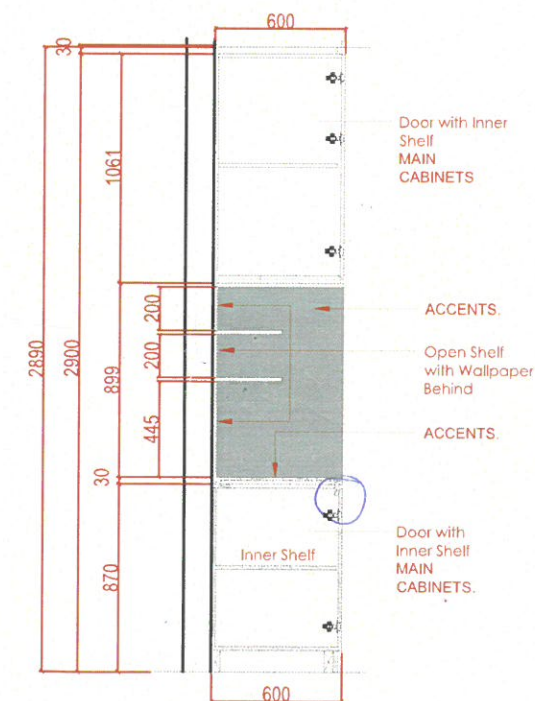

Main Board room **B**
KITCHEN MAIN CABINETS
COUNTER-TOP & BACKSPLASH:

MAIN CABINETS:
ACCENTS:
BACKSPLASH: WALLPAPER

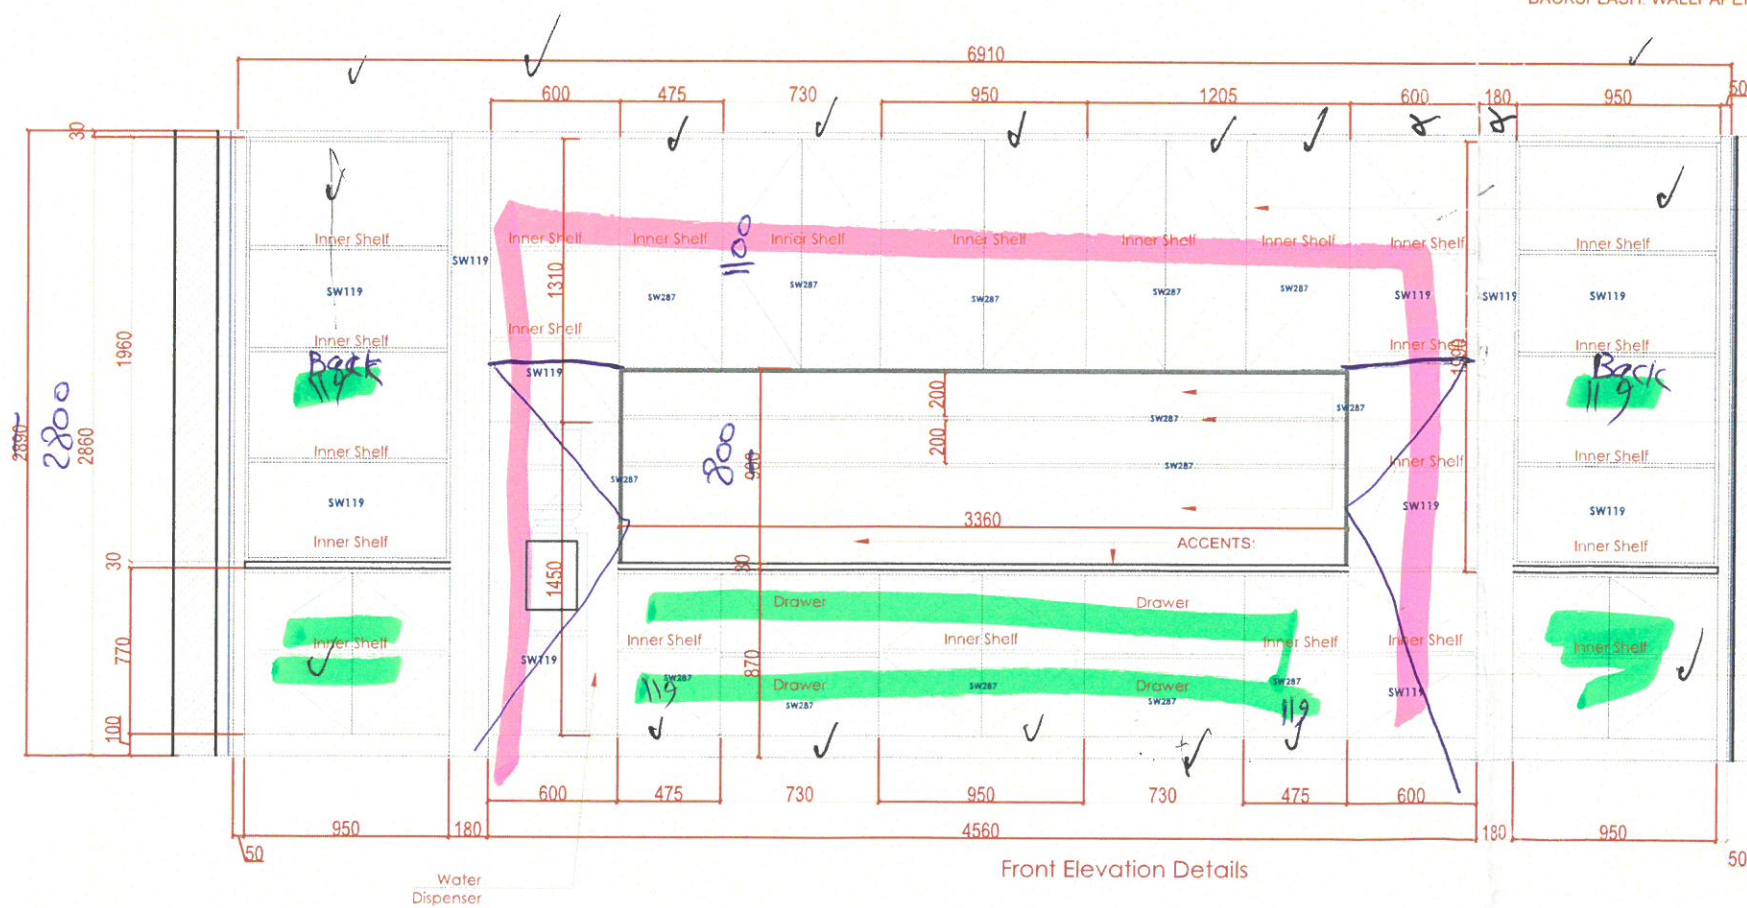

119 2 panels
287 8 panel

Project
SEPLAT ENERGY

Victoria Island,
Lagos.Nigeria

Owner

Date	Description
DSD-V1-ID-25/10/2025 - REV1	
DSD-V1-ID- 6/11/2025 - REV2	

FOR APPROVAL

Project No. : ---
Scale : N/A
Drawn by : OBJ
Checked : OBJ
Cad File : CAD FILE

Sheet title
Main Boardroom
KITCHEN MAIN CABINETS
Floor Plan / Elevation / Sections

Dwg No.

WS-DS-SD-SP-001

SHEET 3