

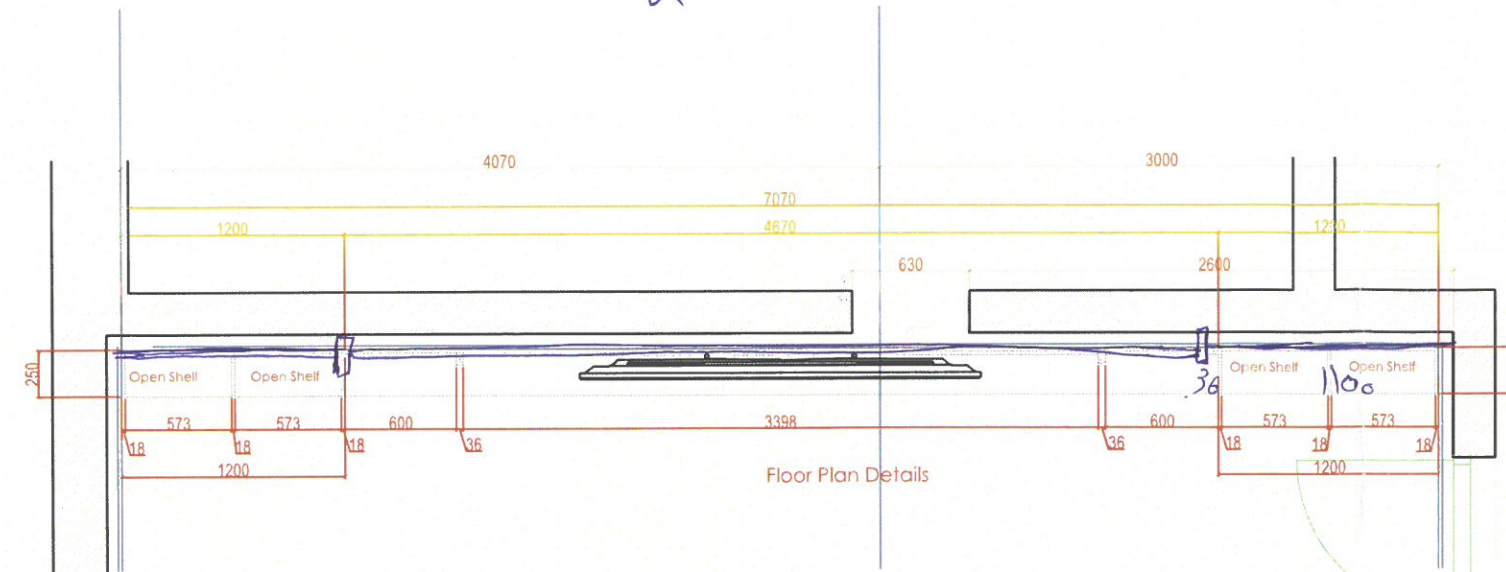


4540
4560

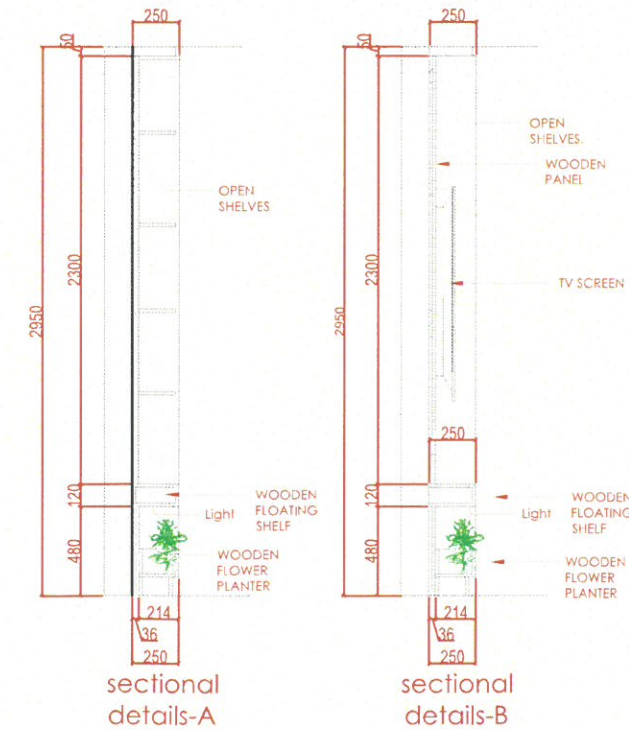

Main Board room E

TV SCREEN & DISPLAY WALL

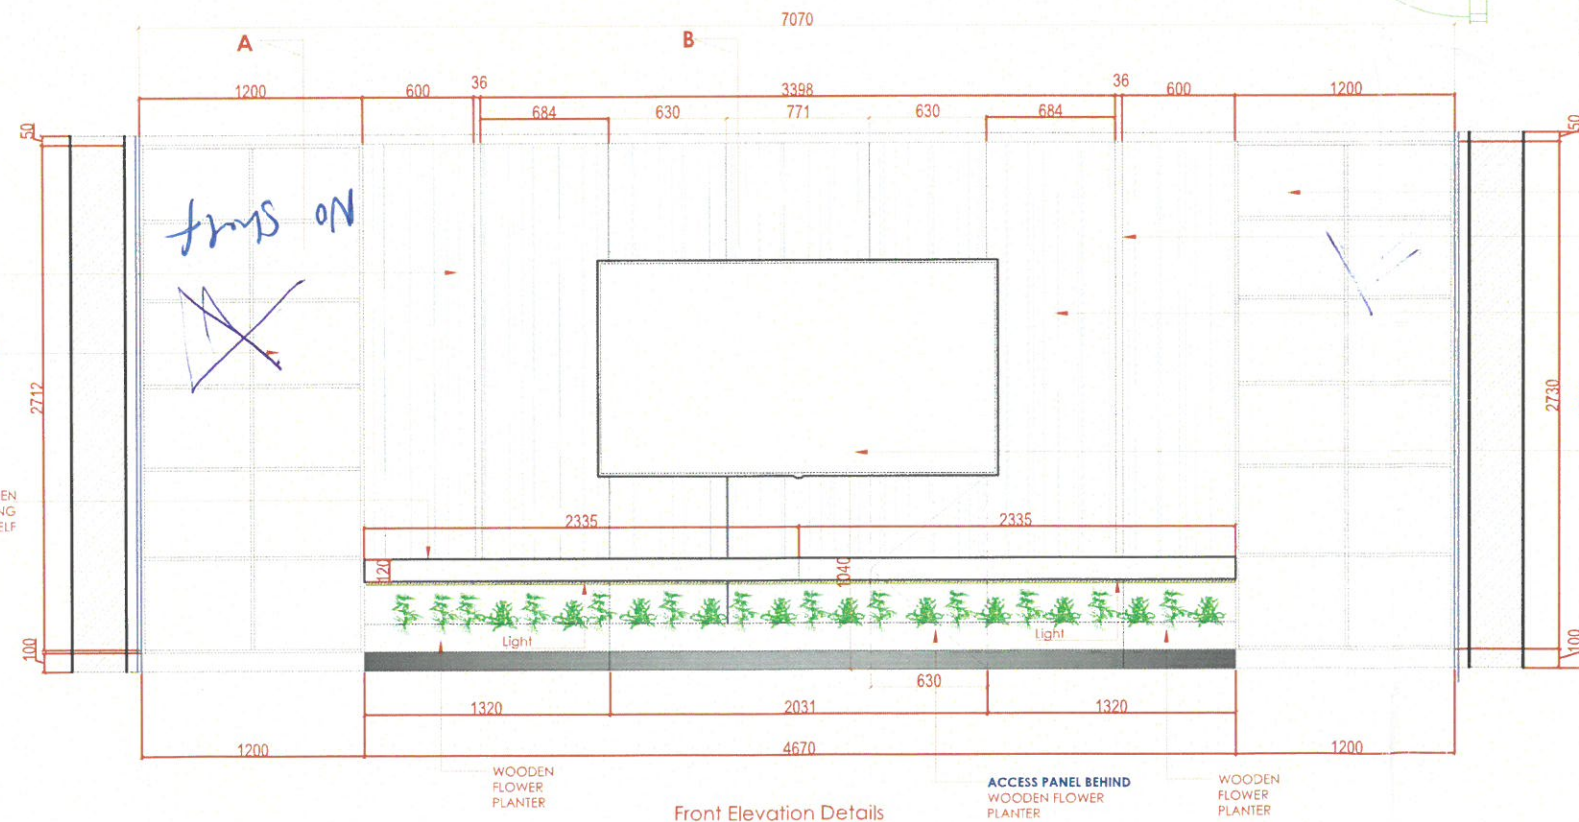

287 4 panel
119 3 panel

WOODstyles



www.wood-styles.com

Copyright of designs shown herein is retained by this office.
Authority is required for any reproduction.
© Copyright Wood-styles Ltd.

Nigeria, Lagos +234 80 9037 9888

Email: info@wood-styles.com

Project
SEPLAT ENERGY

Victoria Island,
Lagos, Nigeria

Owner

Date Description
DSD-V1-ID-25/10/2025 - REV1
DSD-V1-ID- 6/11/2025 - REV2

FOR APPROVAL

Project No. :
Scale : N/A
Drawn by : OBJ
Checked : OBJ
Cad File : CAD_FILE

Sheet title
Main Boardroom
TV SCREEN & DISPLAY WALL
Floor Plan / Elevation / Sections

Dwg No. No.
WS-DS-SD-SP-001 SHEET 5