

# Nurses Station Desk (1st Floor)

Desk with backboard in Venner finish, with white corian worktop and surround of backboard edges, with inner worktop in laminate finish (Swiss krono Moor Oak) and side mobile drawer, with wall cabinet


ITEM 11 ON THE LIST

QTY 1

**Nurses Station Desk**

**FINISHING CODE FN08**

## Nurses Station Desk Floor Plan Details

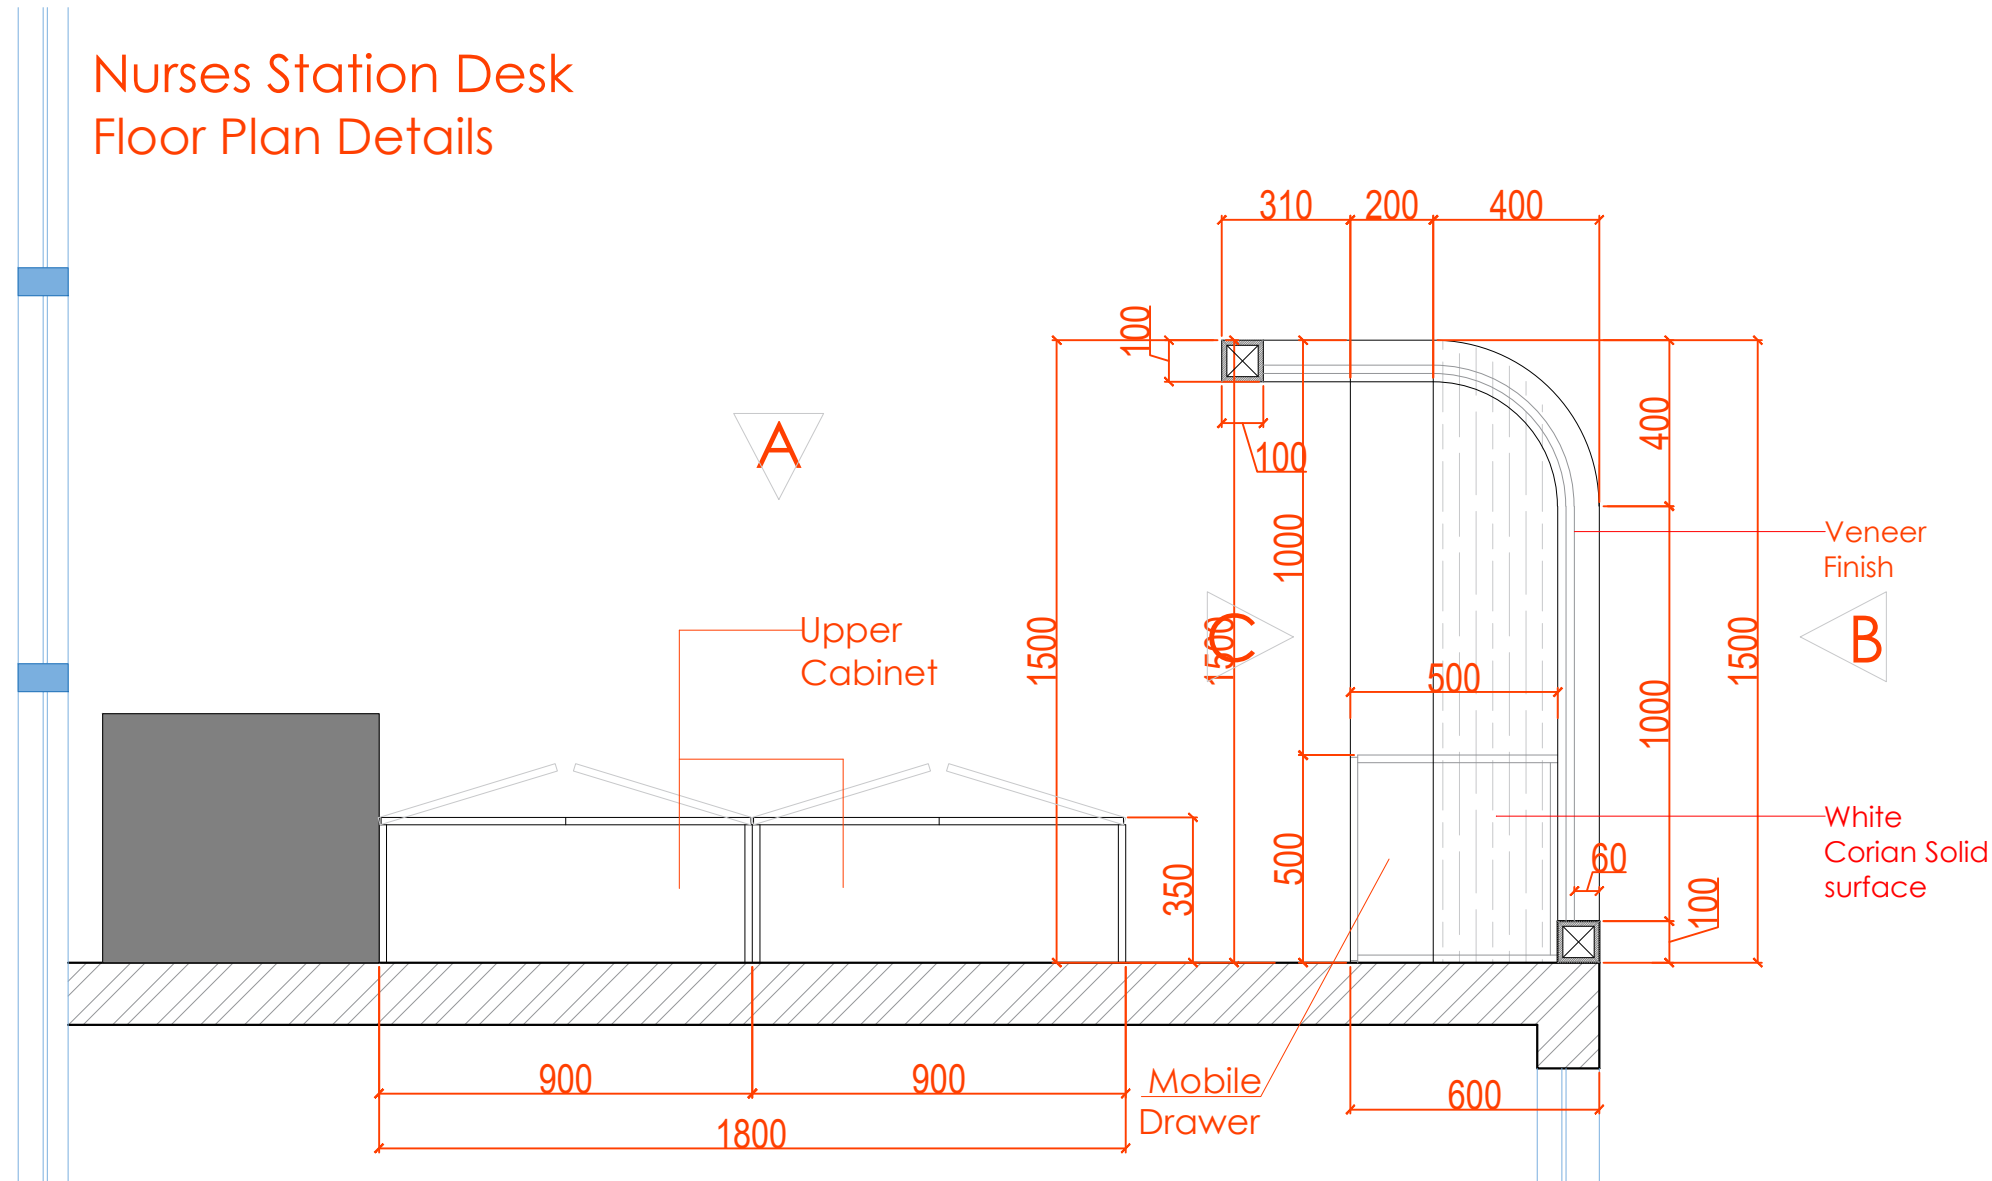

www.wood-styles.com

Copyright of designs shown herein is retained by this office. Authority is required for any reproduction. © Copyright Wood-styles Ltd.

Nigeria, Lagos +234 80 9037 9888  
Email: info@wood-styles.com

Project  
SHELL CW866175  
SHELL PROJECT  
EAGLE -ALPHA 1 TOWER

Owner  
---

Date	Description
DSD-V1-ID-16/5/2024	- REV1
DSD-V1-ID-26/6/2024	- REV 2
DSD-V1-ID-11/10/2024	- REV 3

**FOR APPROVAL**

Project No. : ---  
Scale : N/A  
Drawn by : OBJ  
Checked : OBJ  
Cad File : CAD\_FILE

Sheet title  
**Nurses Station Desk  
Floor Plan Details**

Dwg No. WS-DS-SD-SH-011	No. SHEET 1
----------------------------	----------------

Project  
SHELL CW866175  
SHELL PROJECT  
EAGLE -ALPHA 1 TOWER

Owner  
---


Date	Description
DSD-V1-ID-16/5/2024	- REV1
DSD-V1-ID-26/6/2024	- REV 2
DSD-V1-ID-11/10/2024	- REV 3

**FOR APPROVAL**


Project No. : ---  
Scale : N/A  
Drawn by : OBJ  
Checked : OBJ  
Cad File : CAD\_FILE

Sheet title  
Nurses Station Desk  
FRONT ELEV.C

Dwg No. WS-DS-SD-SH-011	No. SHEET 2
----------------------------	----------------

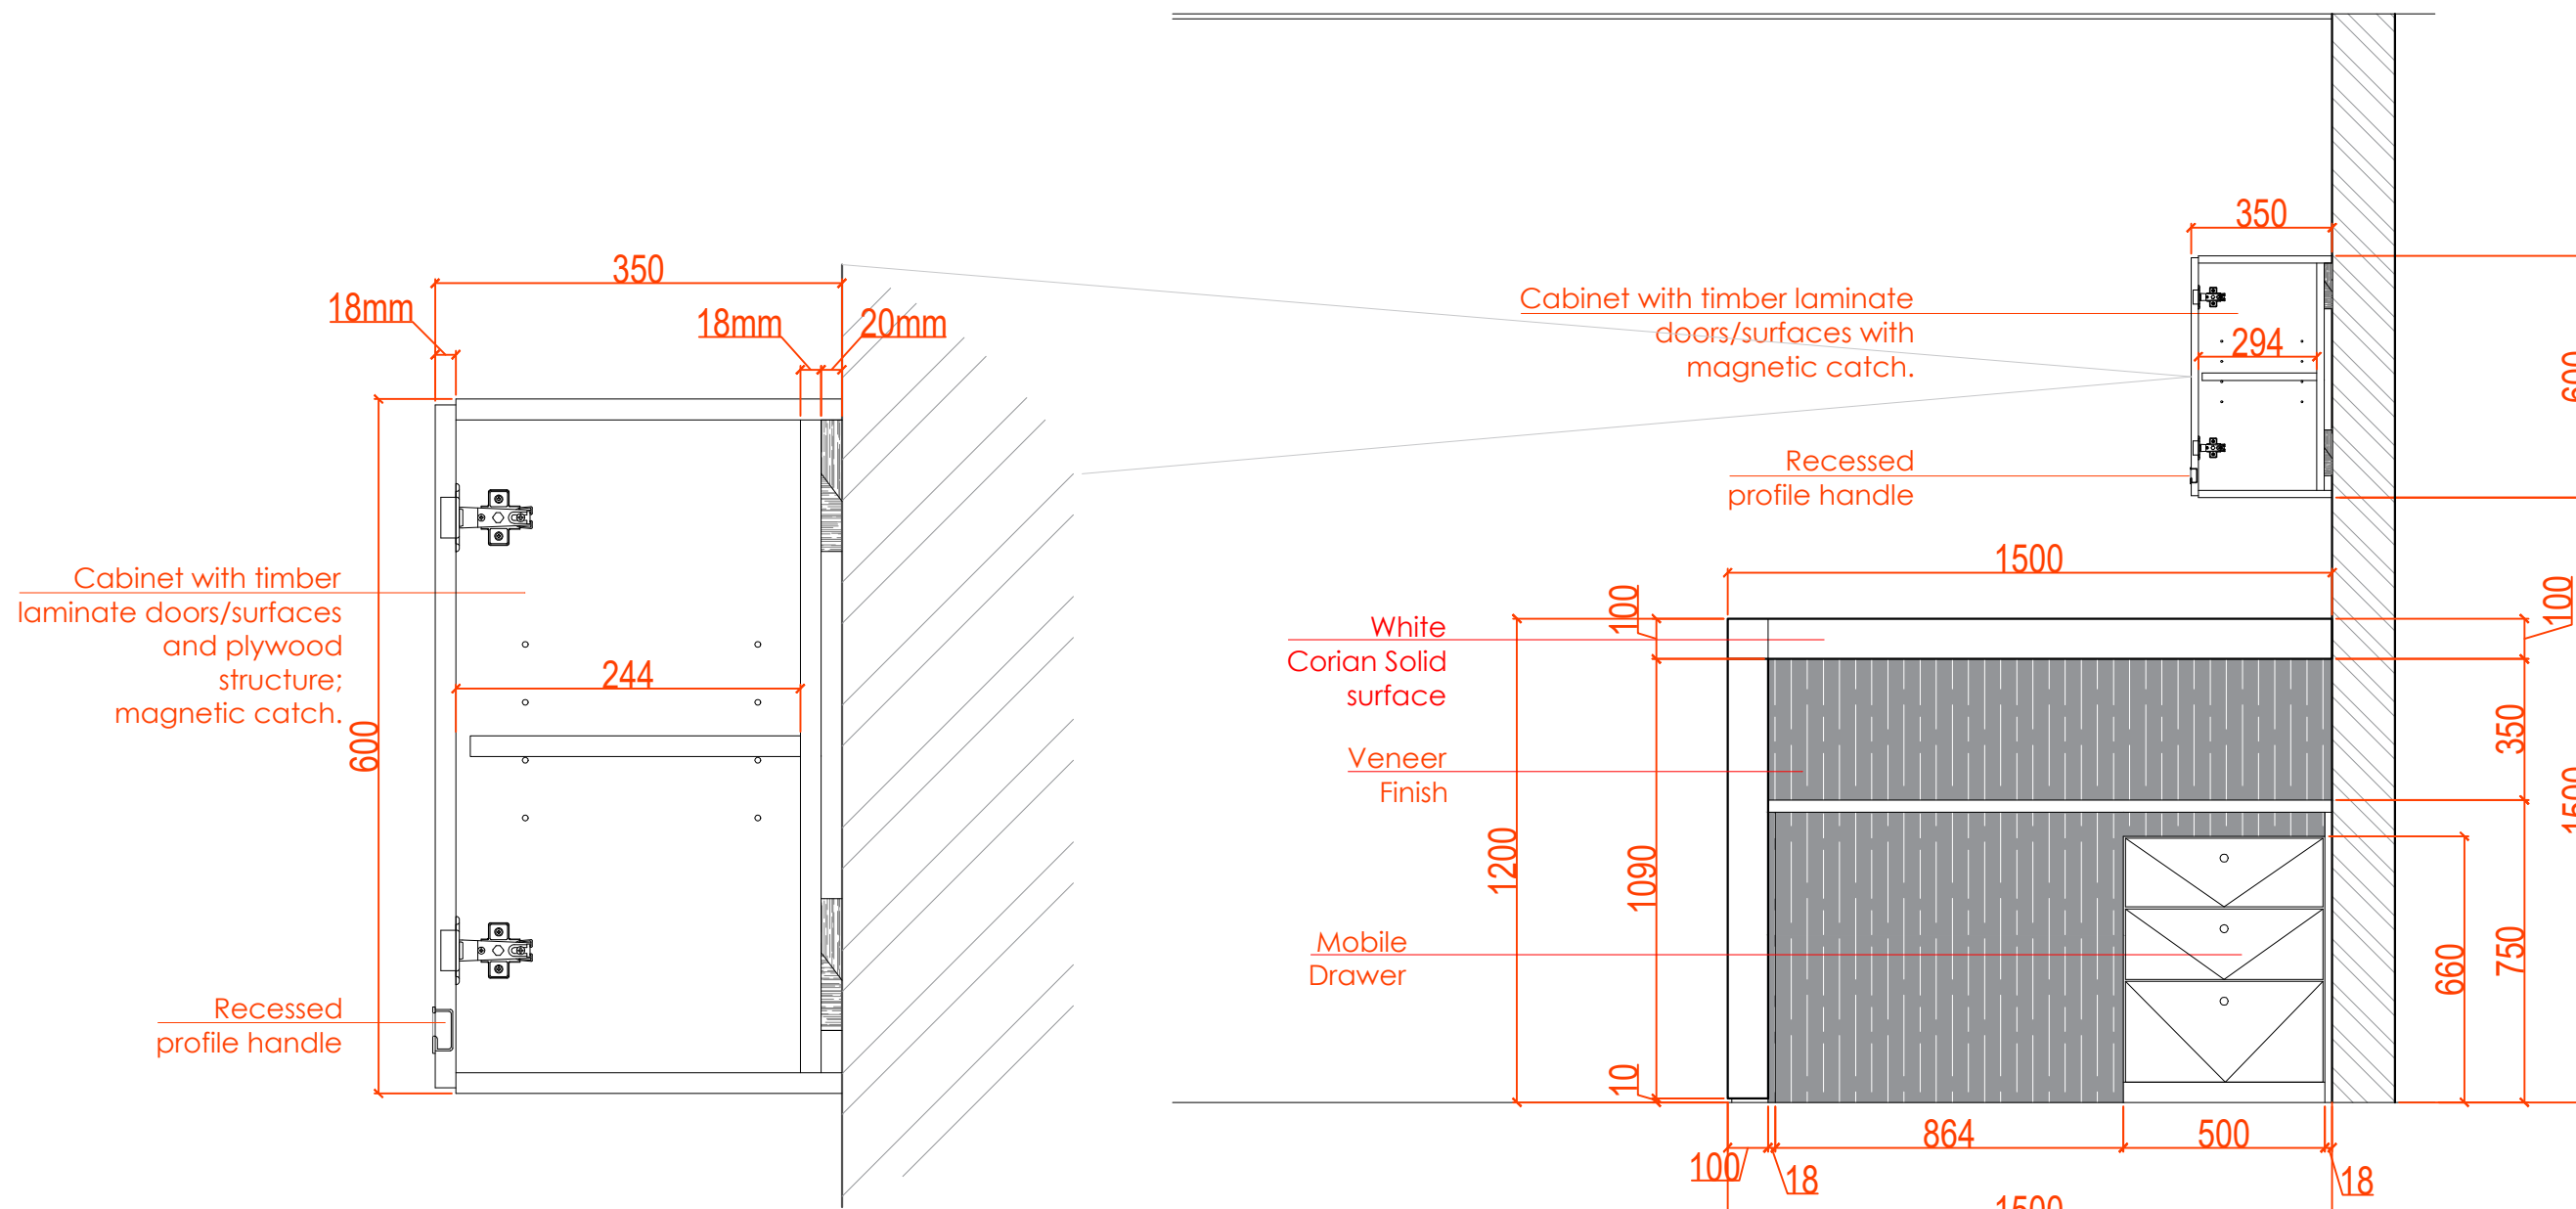

**Nurses Station Desk  
FRONT ELEV.C**

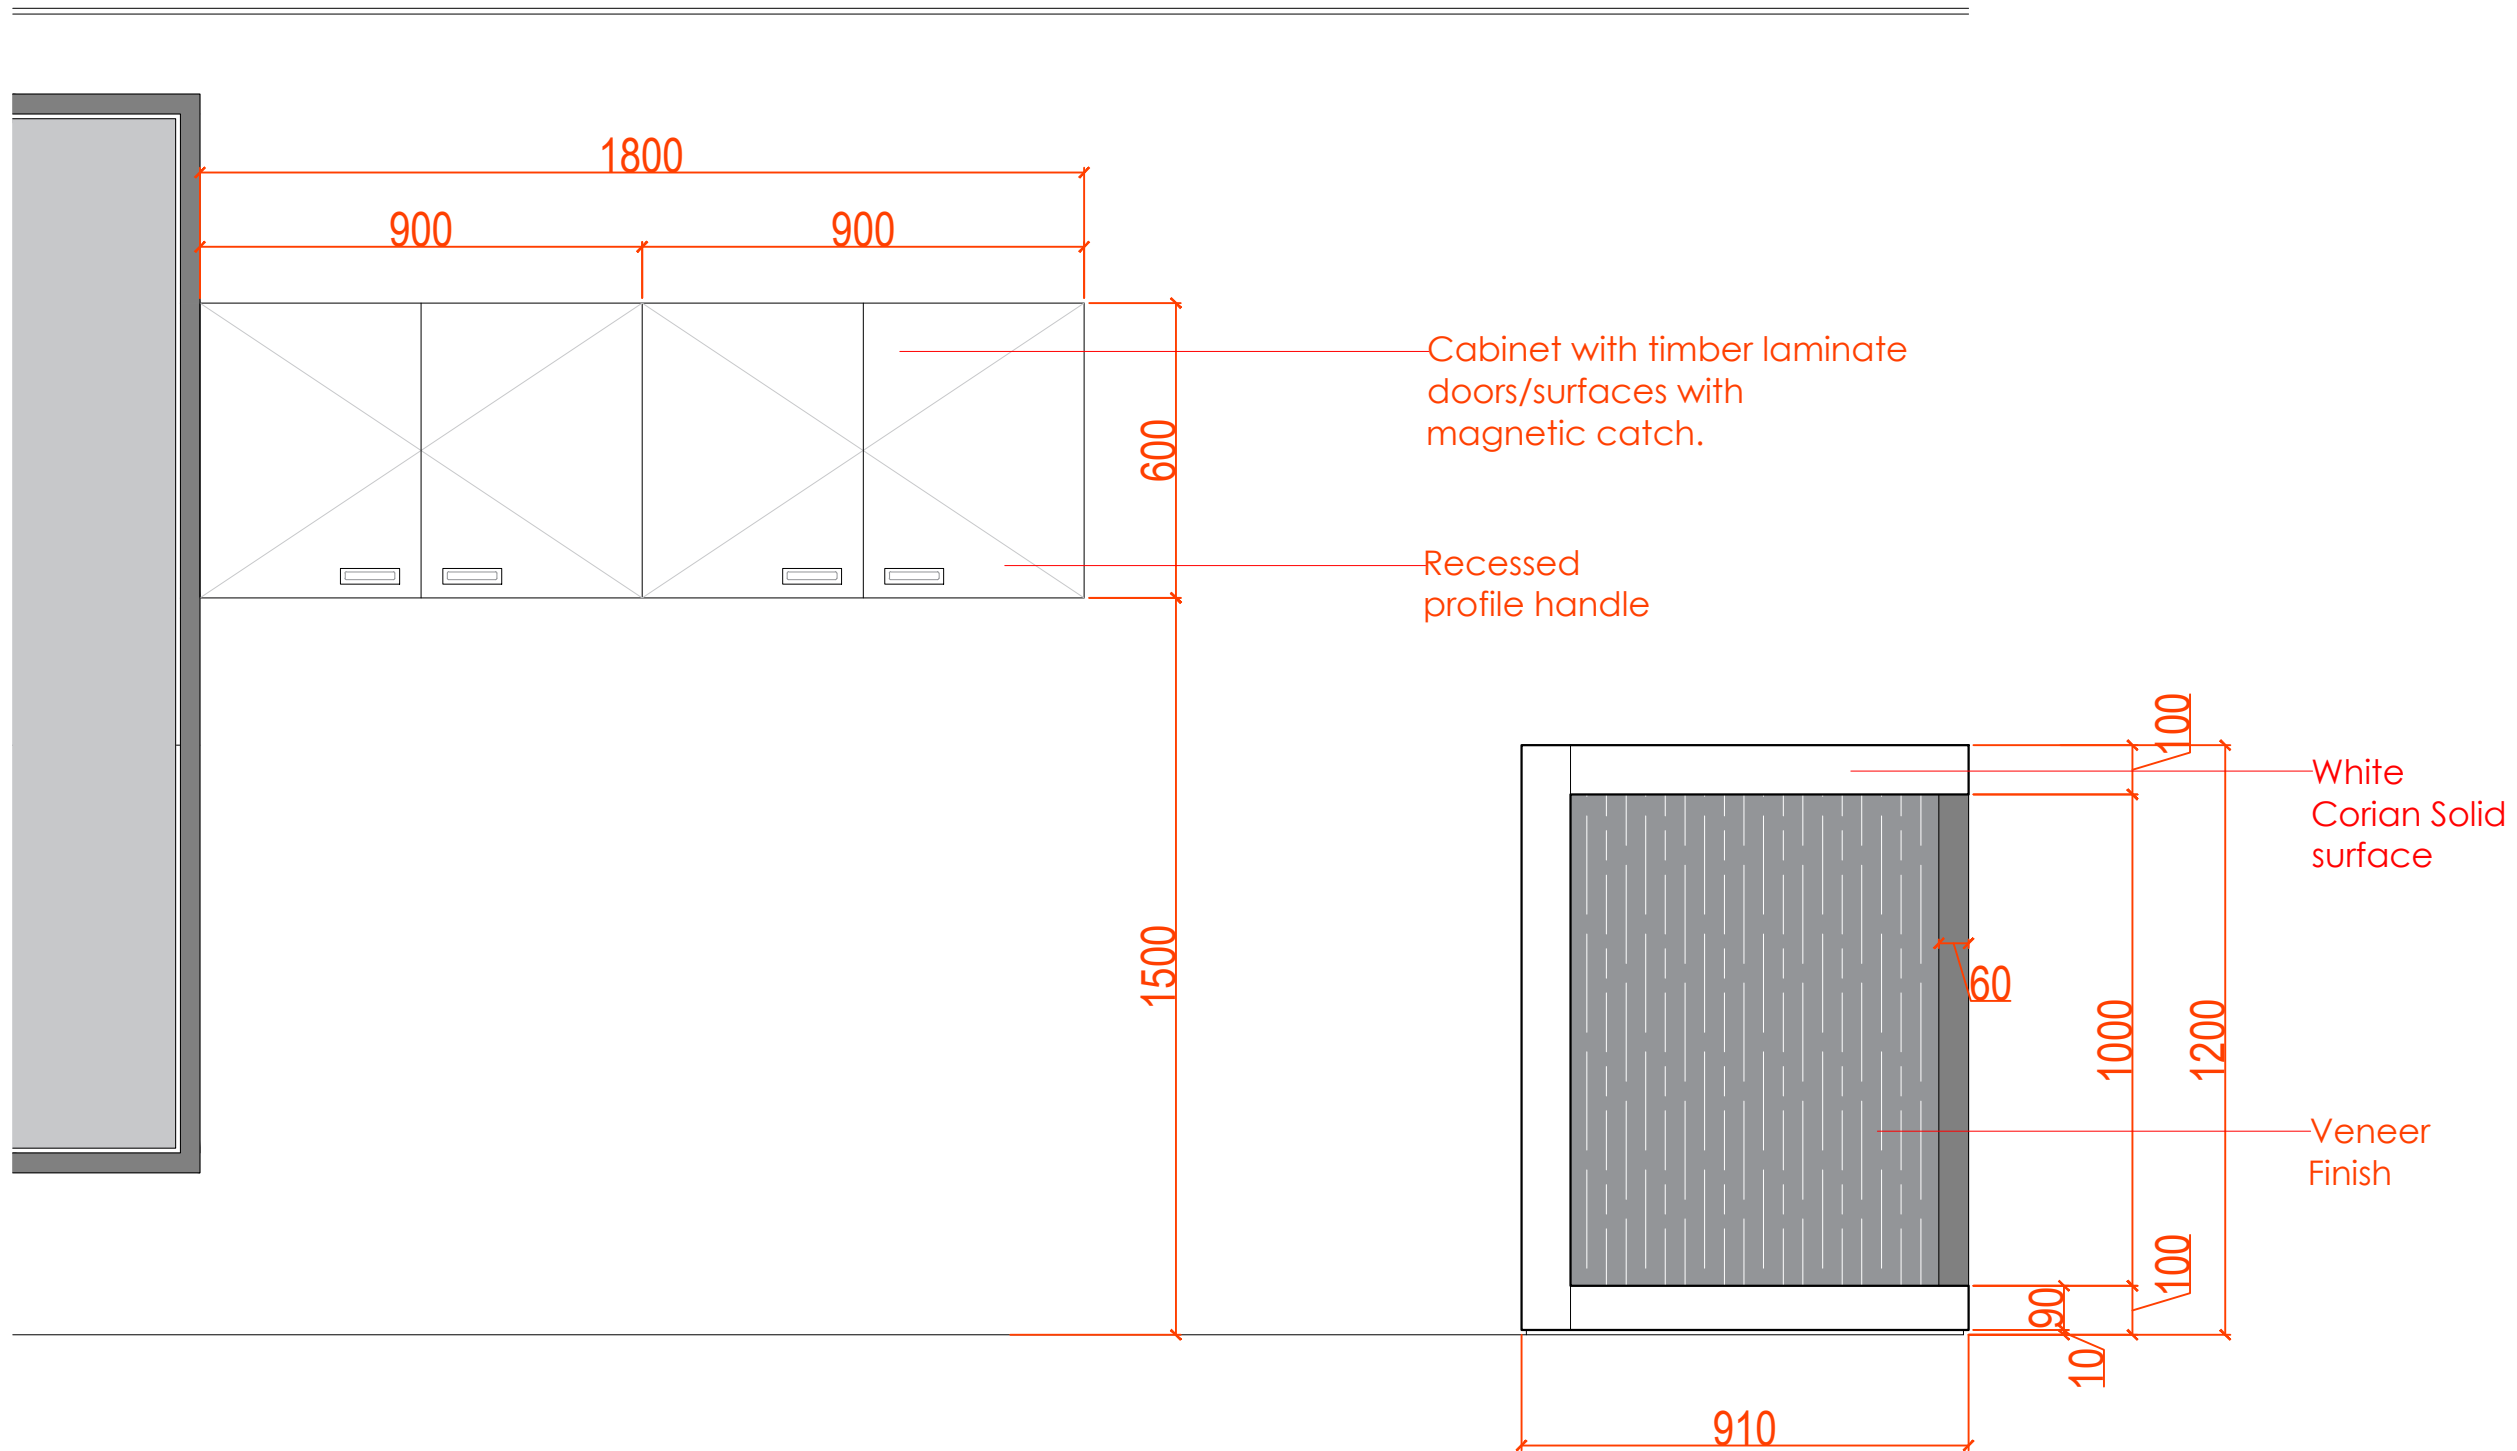

Nurses Station Desk  
FRONT ELEV.A

www.wood-styles.com

Copyright of designs shown herein is retained by this office. Authority is required for any reproduction. © Copyright Wood-styles Ltd.

Nigeria, Lagos +234 80 9037 9888  
Email: info@wood-styles.com

Project  
SHELL CW866175  
SHELL PROJECT  
EAGLE -ALPHA 1 TOWER

Owner  
---


Date	Description
DSD-V1-ID-16/5/2024 - REV1	
DSD-V1-ID-26/6/2024 - REV 2	
DSD-V1-ID-11/10/2024 - REV 3	

**FOR APPROVAL**


Project No. : ---  
Scale : N/A  
Drawn by : OBJ  
Checked : OBJ  
Cad File : CAD\_FILE

Sheet title  
Nurses Station Desk  
FRONT ELEV.A

Dwg No. WS-DS-SD-SH-011	No. SHEET 3
----------------------------	----------------

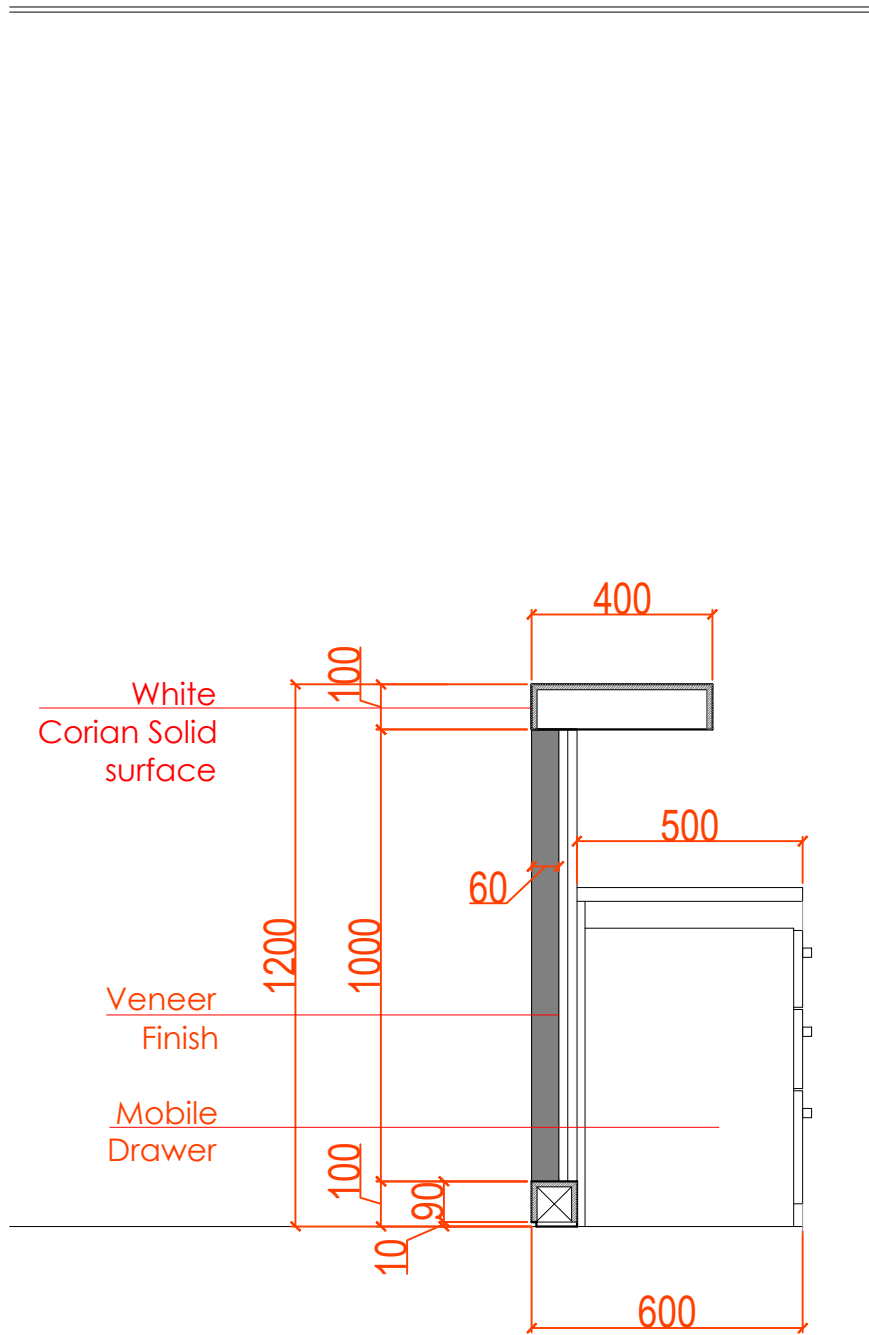

Nurses Station Desk  
SECTIONAL Details-A

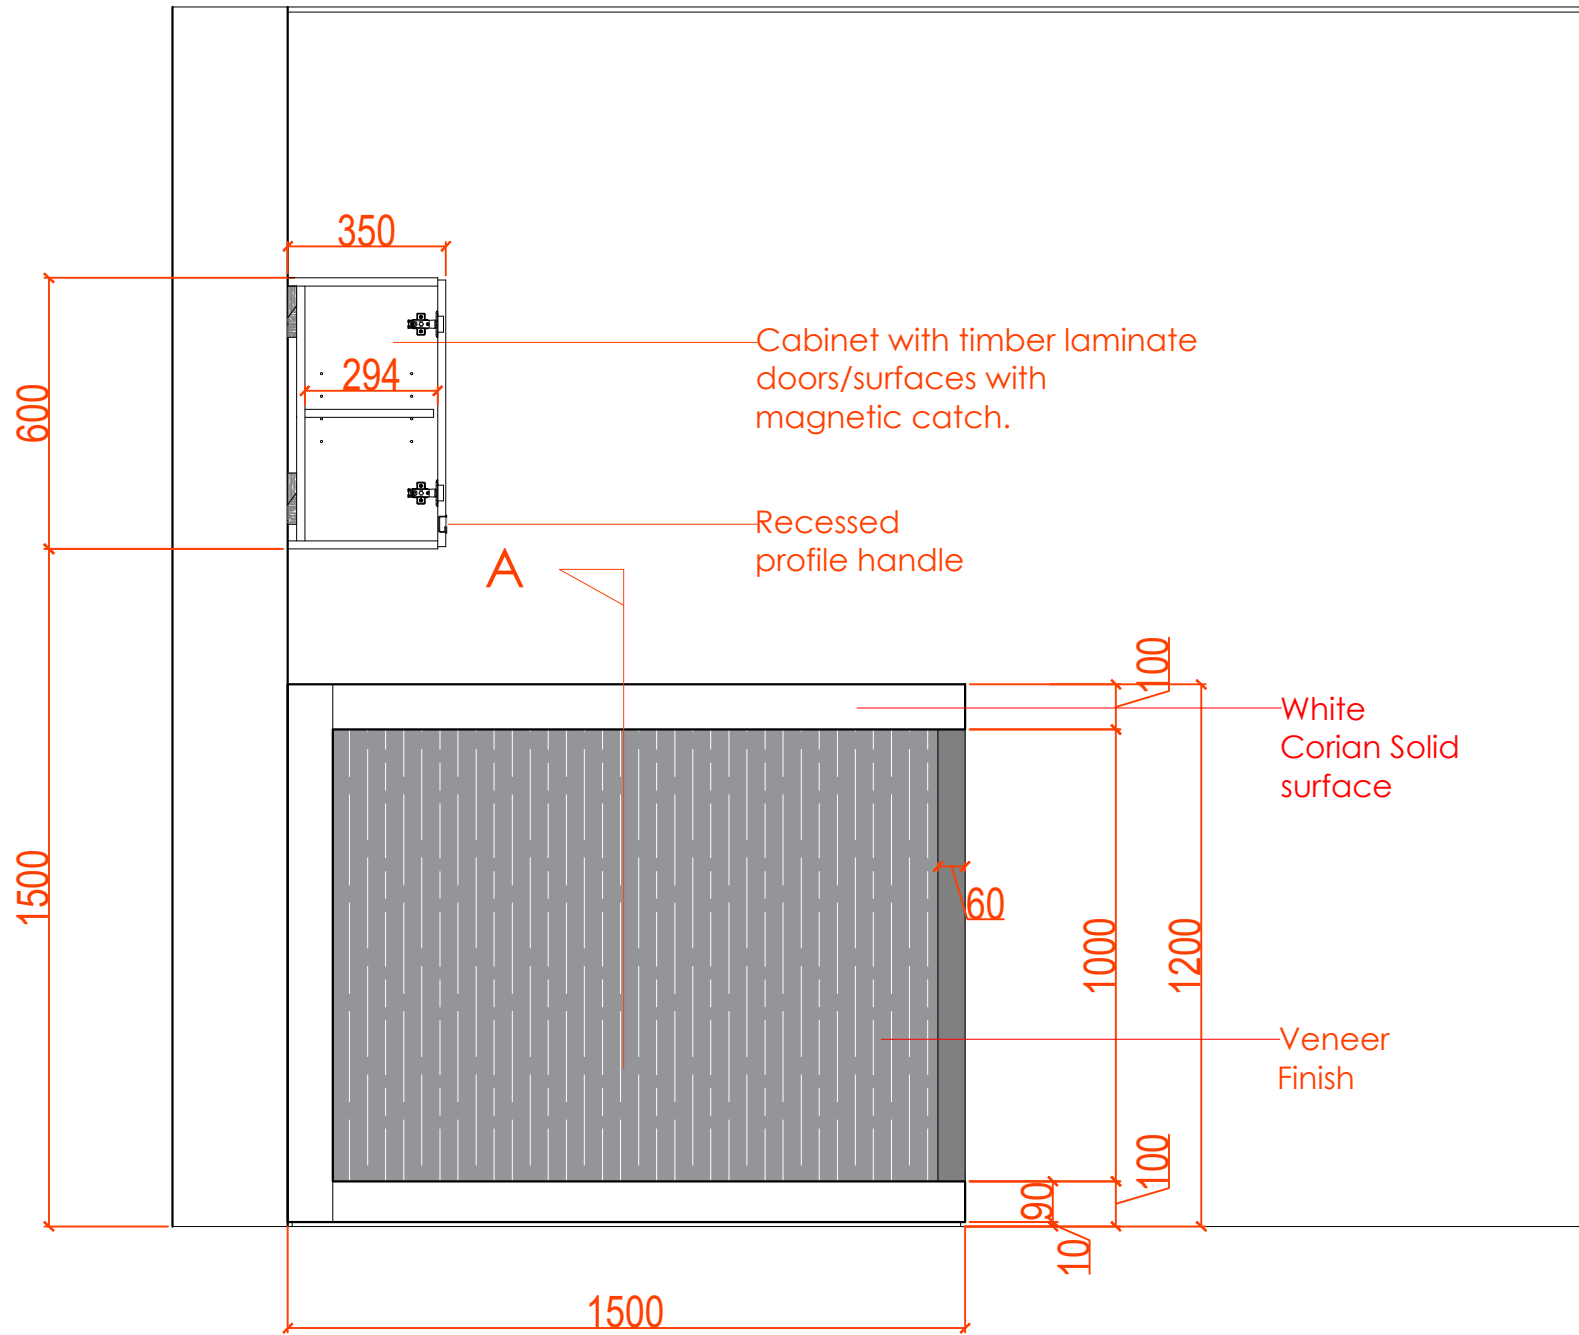

Nurses Station Desk  
FRONT ELEV.B

www.wood-styles.com

Copyright of designs shown herein is retained by this office.  
Authority is required for any reproduction.  
© Copyright Wood-styles Ltd.

Nigeria, Lagos +234 80 9037 9888  
Email: info@wood-styles.com

Project  
SHELL CW866175  
SHELL PROJECT  
EAGLE -ALPHA 1 TOWER

Owner  
---

Date	Description
DSD-V1-ID-16/5/2024 - REV1	
DSD-V1-ID-26/6/2024 - REV 2	
DSD-V1-ID-11/10/2024 - REV 3	

FOR APPROVAL

Project No. : ---  
Scale : N/A  
Drawn by : OBJ  
Checked : OBJ  
Cad File : CAD\_FILE

Sheet title  
Nurses Station Desk  
FRONT ELEV.B and SECTIONAL Details-A

Dwg No. WS-DS-SD-SH-011	No. SHEET 4
----------------------------	----------------