

First Floor
PRIMARY BEDROOM
Dressing Table with Mirror and Light

Length of wall = 2160mm
Height of wall = 3350mm



WOODstyles



www.wood-styles.com

Copyright of designs shown herein is retained by this office.
Authority is required for any reproduction.
© Copyright Wood-styles Ltd.

Nigeria, Lagos +234 80 9037 9888
Email: info@wood-styles.com

Project
DM VILLA
BANANA ISLAND IKOYI, LAGOS

Owner

Date Description
DSD-V1-ID-18/8/2024 - REV1
DSD-V1-ID-1/3/2025 - REV2

APPROVED


FOR APPROVAL

Project No. : ---
Scale : N/A
Drawn by : OBJ
Checked : OBJ
Cad File : CAD_FILE


Sheet title

First Floor
PRIMARY BEDROOM
Dressing Table with light and mirror


Dwg No. No.
WS-DS-SD-DM-010 SHEET 1

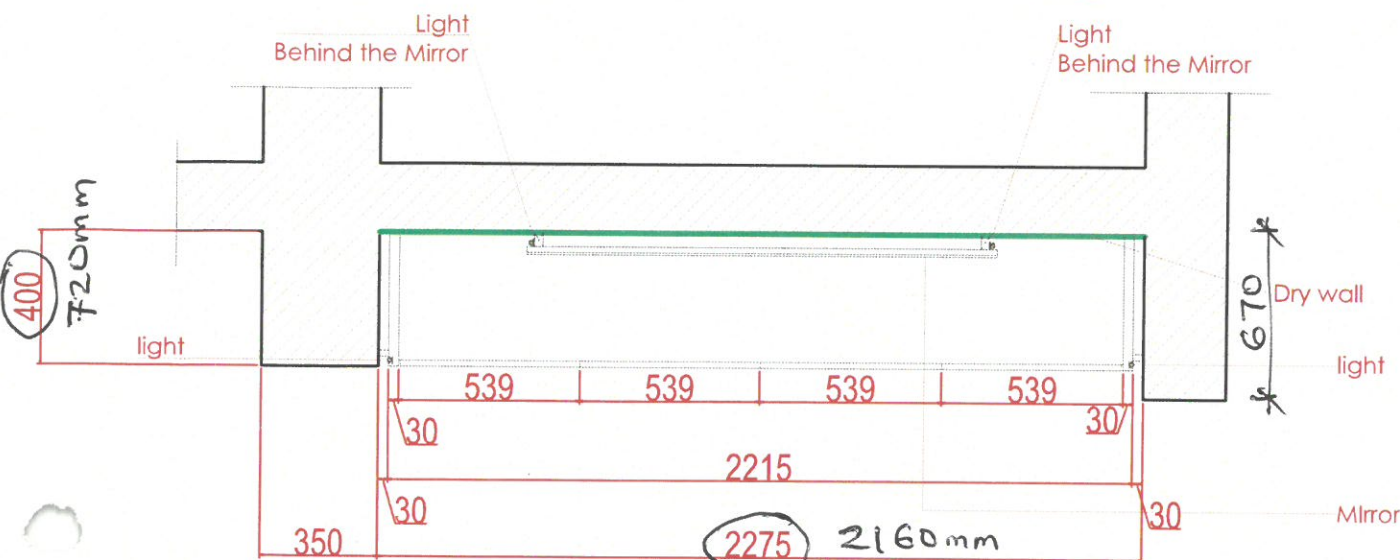

floor plan details

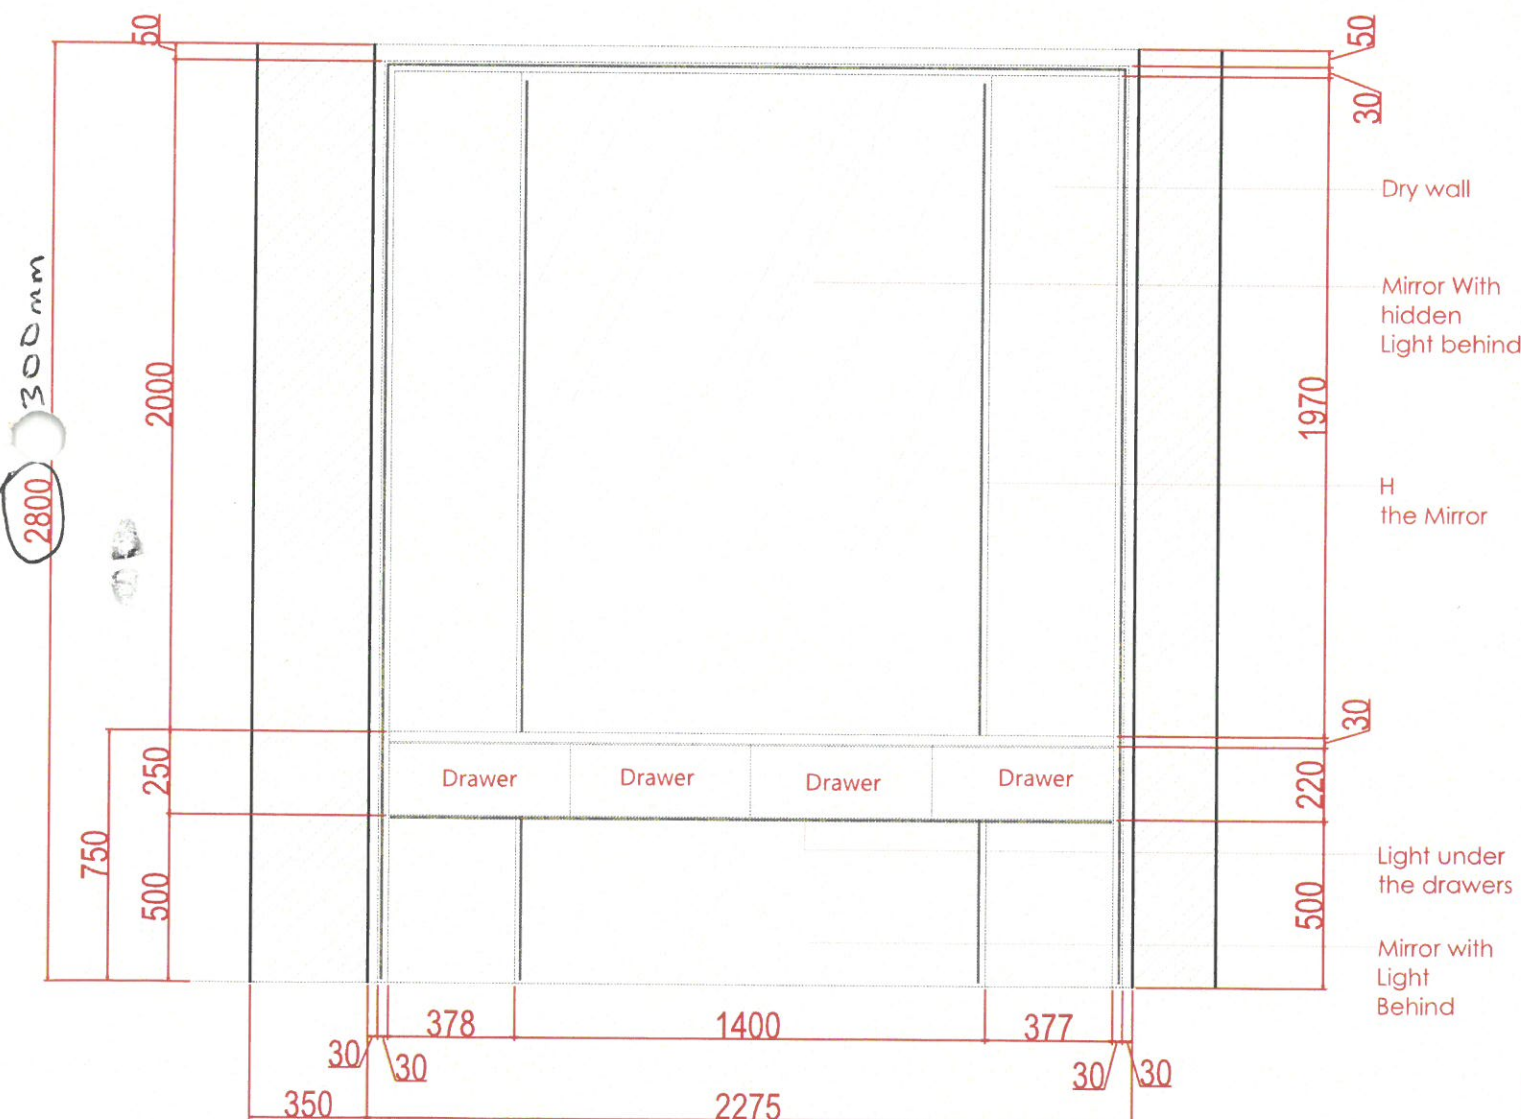

front view details

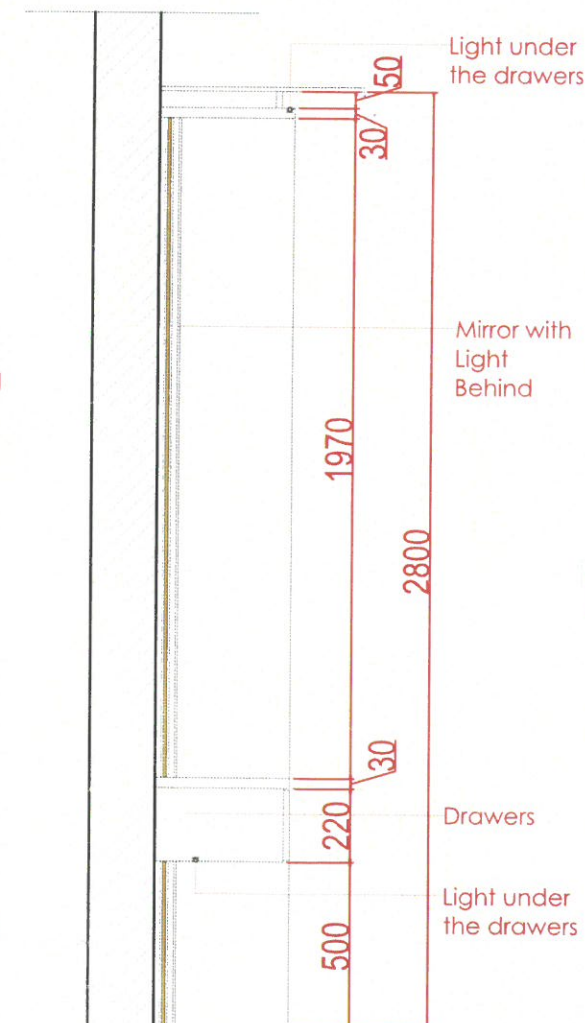

sectional details

FINISHES

Marble dresser top
primary bedroom



Dimension of the
mirror needed for
purchase