


Reception Coffee Station (Ground Floor) (excluding Appliances)


Reception Coffee Station in base cabinet with ventilation holes cut to side & vinyl applied at work with white corian worktop, palisade storage grid in laminate finish (Swiss krono Moor Oak) with stainless steel skirting,

ITEM 3 ON THE LIST
QTY 1

Reception Coffee Station
FINISHING CODE SW287

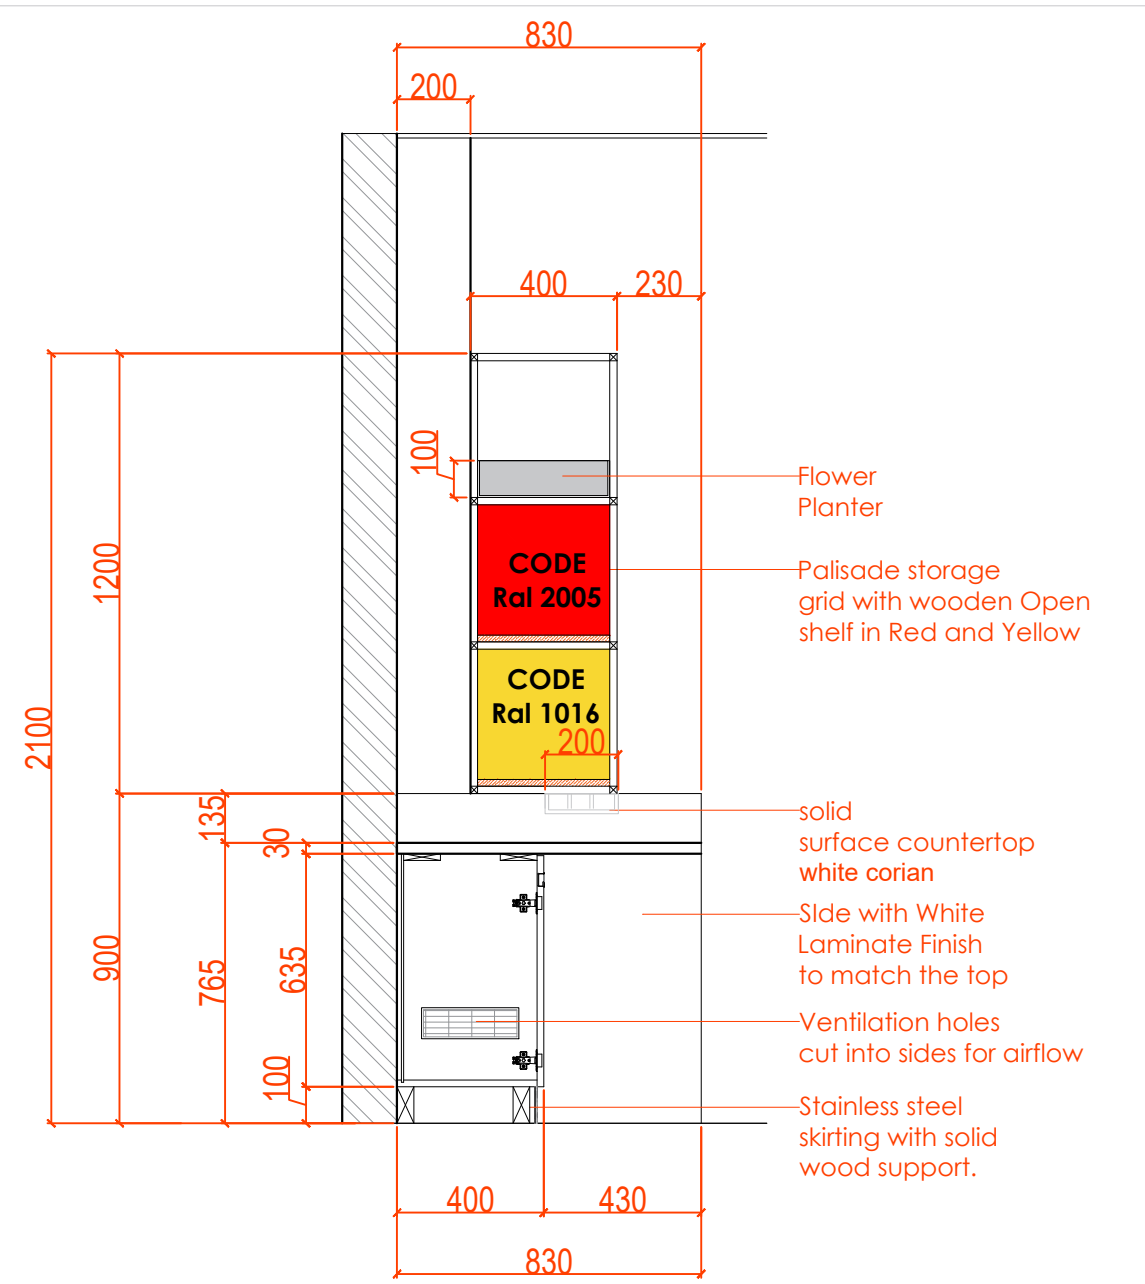

Reception Coffee Station
SECTIONAL Details-A

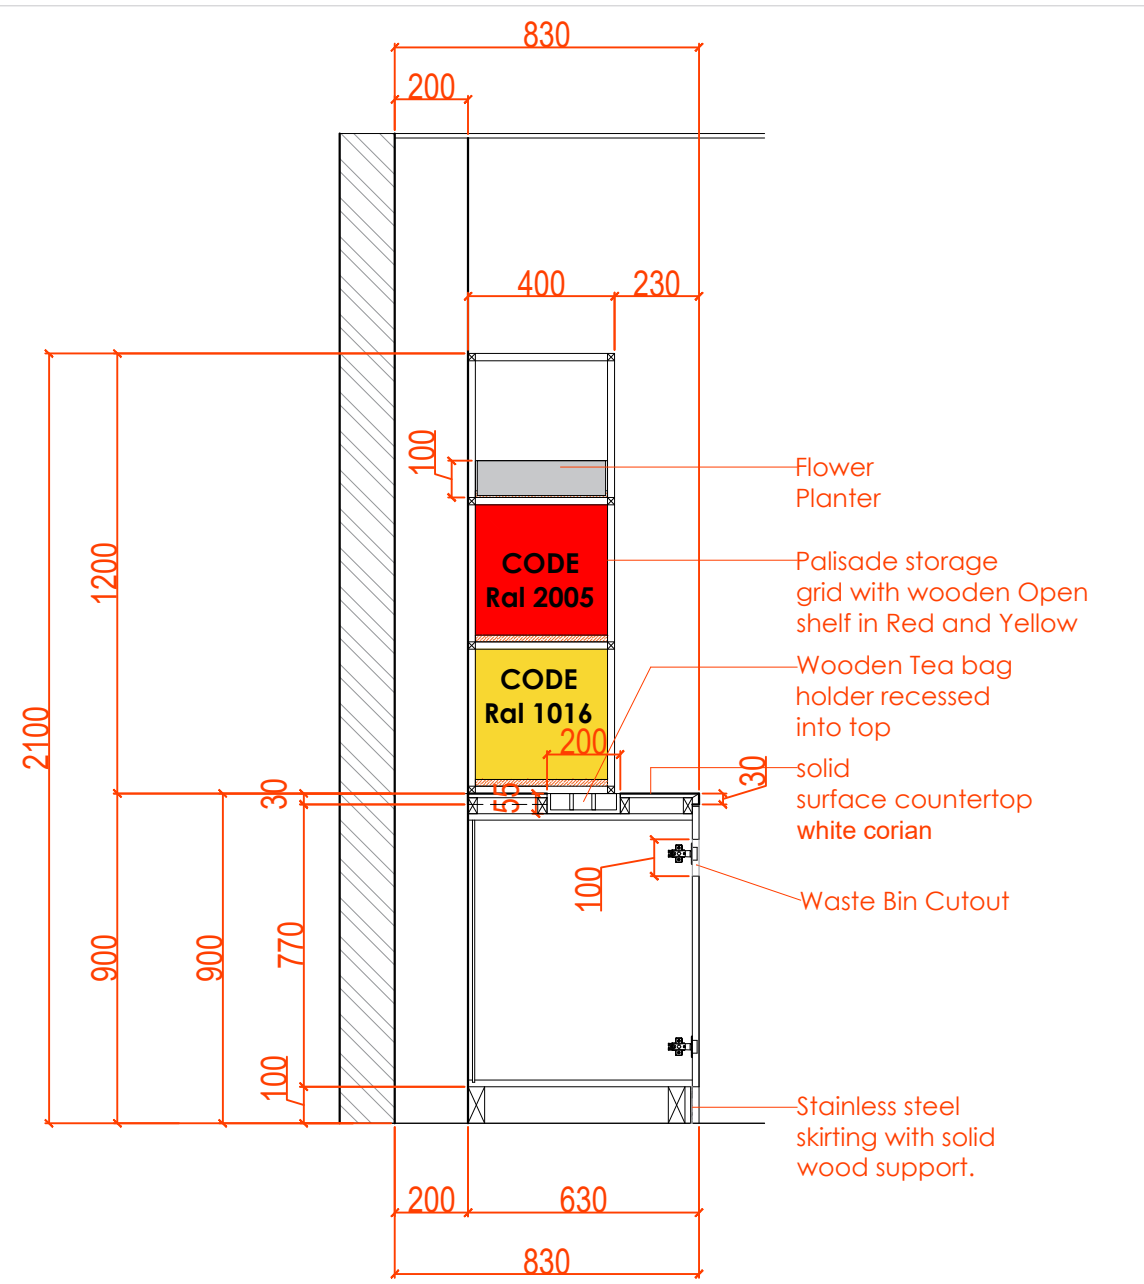

Reception Coffee Station
SECTIONAL Details-B

www.wood-styles.com

Copyright of designs shown herein is retained by this office. Authority is required for any reproduction. © Copyright Wood-styles Ltd.

Nigeria, Lagos +234 80 9037 9888
Email: info@wood-styles.com

Project
SHELL CW866175
SHELL PROJECT
EAGLE -ALPHA 1 TOWER

Owner

Date	Description
DSD-V1-ID-16/5/2024 - REV1	
DSD-V1-ID-10/6/2024 - REV 2	
DSD-V1-ID-26/6/2024 - REV 3	

FOR APPROVAL

Project No. : ---
Scale : N/A
Drawn by : OBJ
Checked : OBJ
Cad File : CAD_FILE

Sheet title
Reception Coffee Station
SECTIONAL Details-A and B



Dwg No. WS-DS-SD-SH-003	No. SHEET 2
----------------------------	----------------

FOR APPROVAL

Project No. : ---
Scale : N/A
Drawn by : OBJ
Checked : OBJ
Cad File : CAD_FILE

Sheet title
Reception Coffee Station
Floor Plan ,Elevation and Side Details

Dwg No. WS-DS-SD-SH-003	No. SHEET 1
-----------------------------------	-----------------------

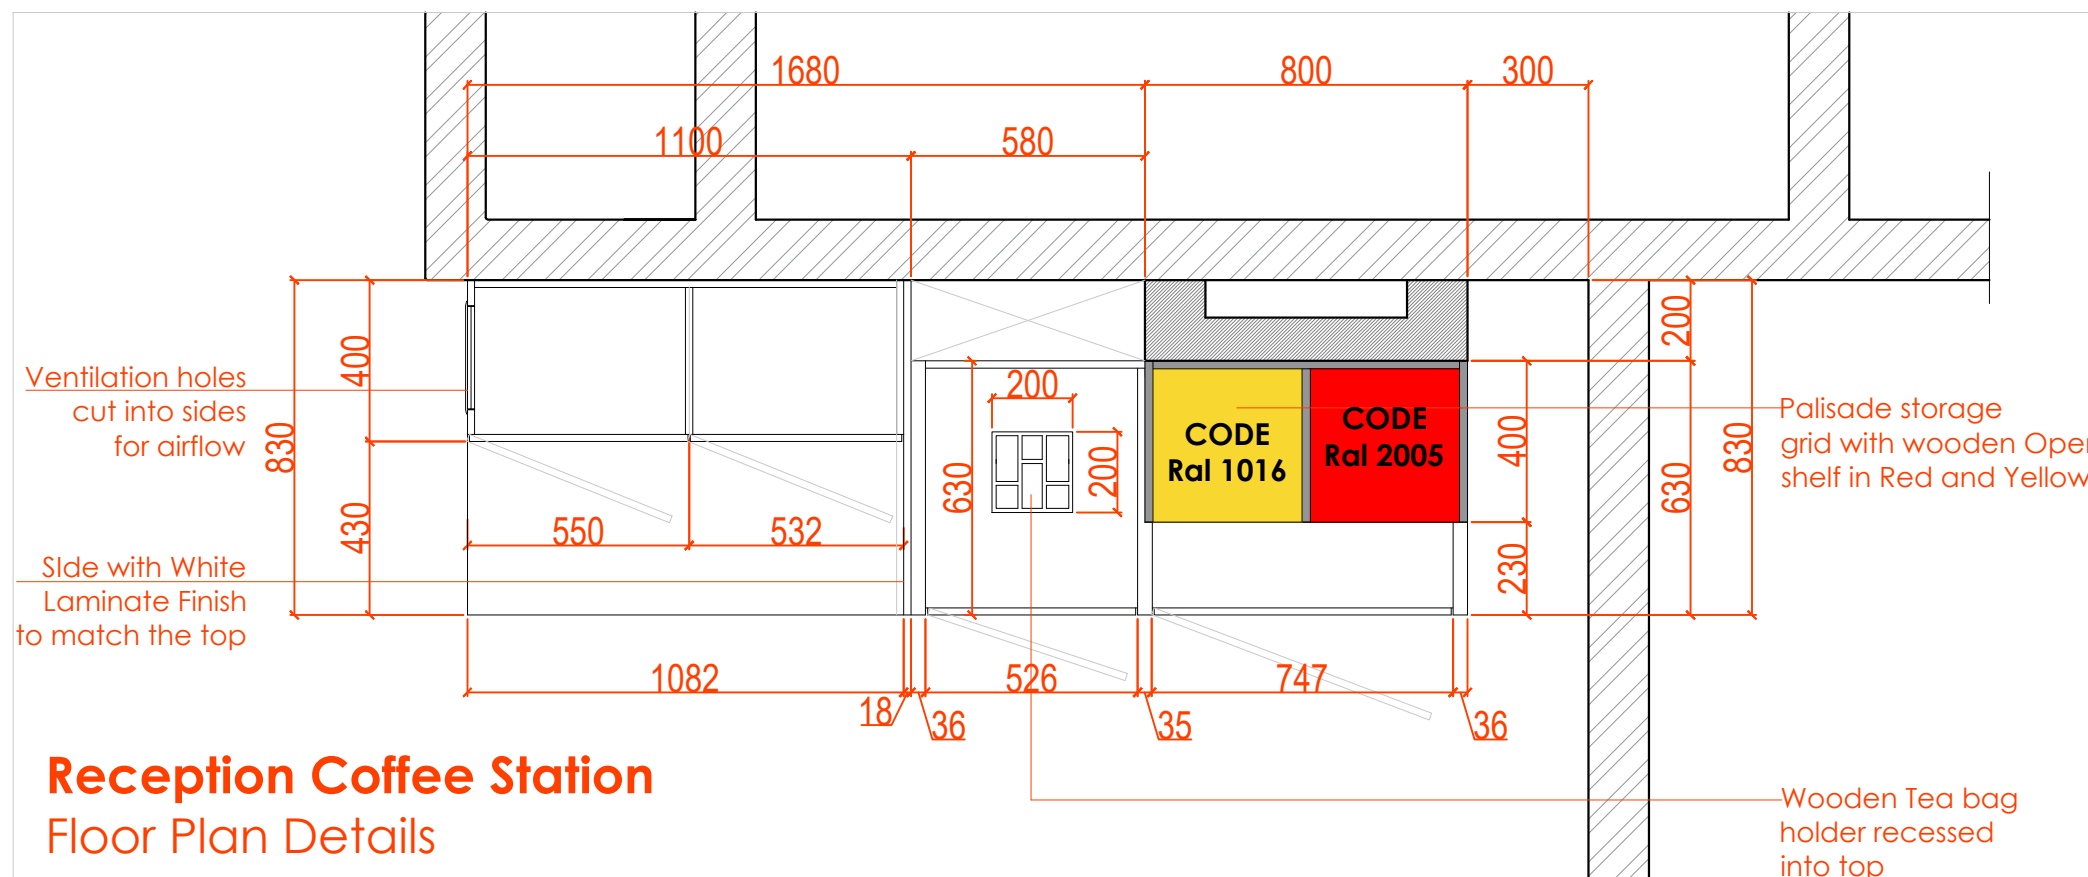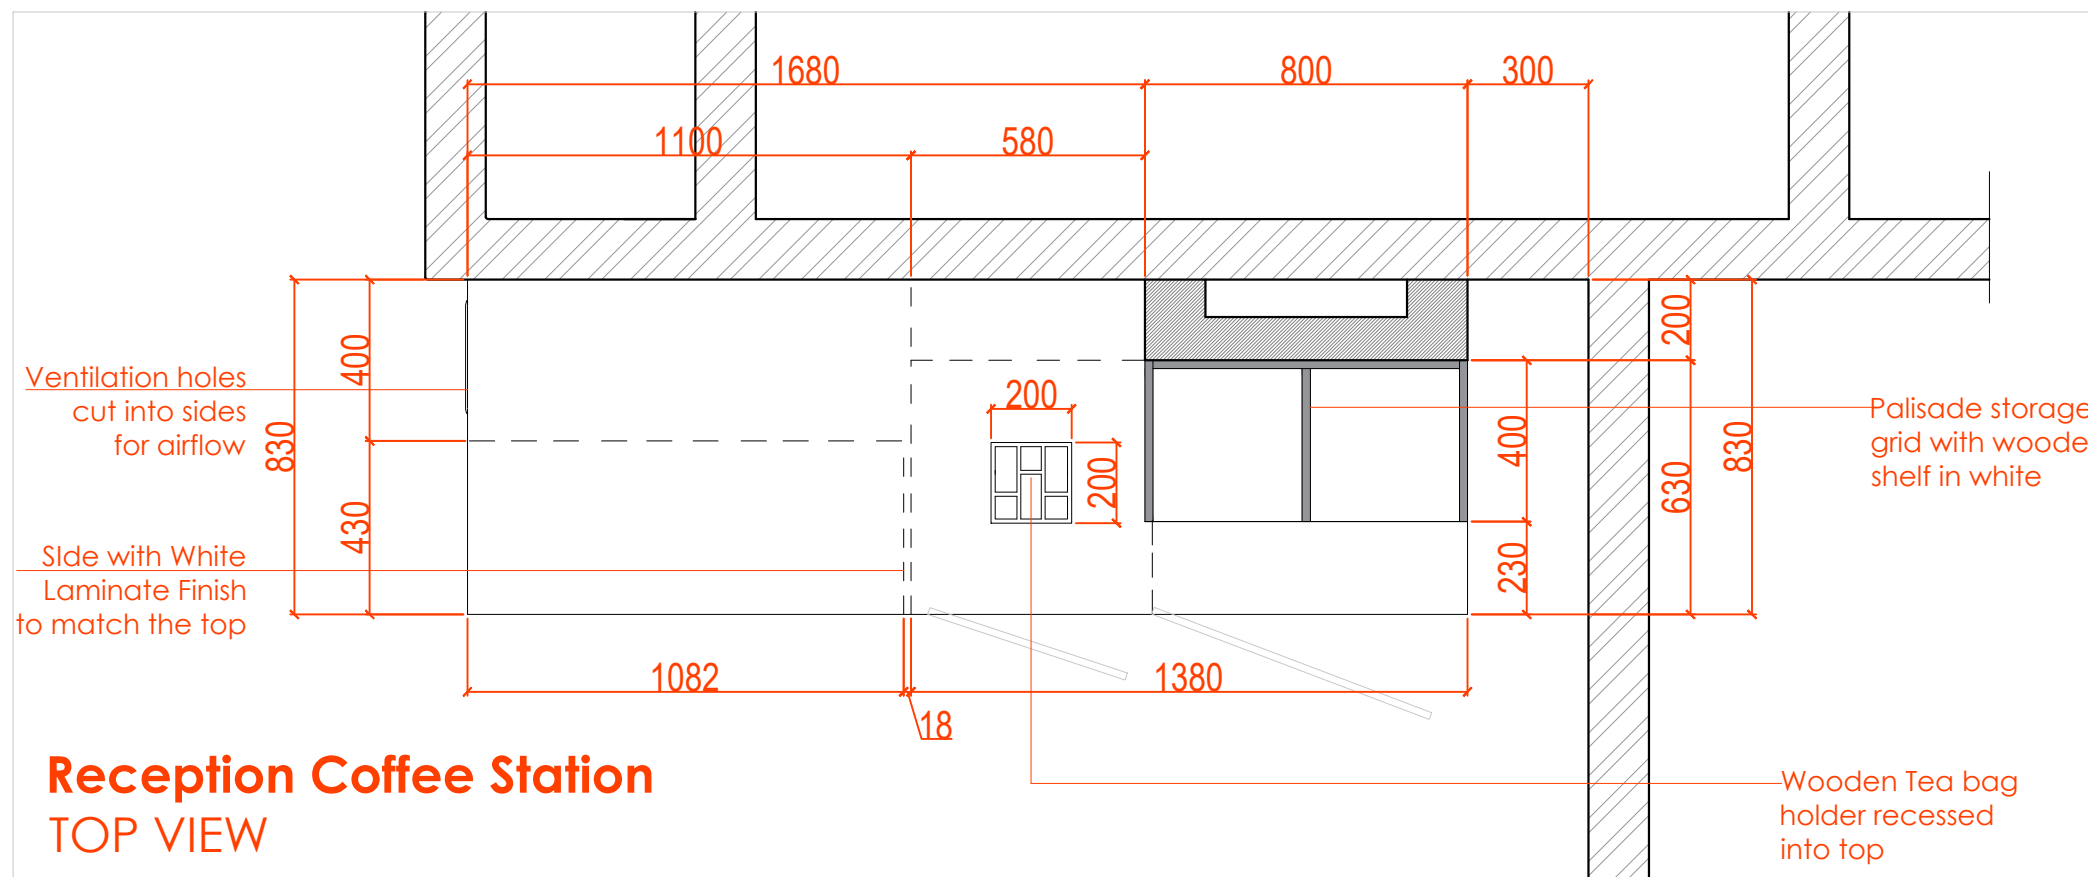


FOR APPROVAL

Project No. : --
Scale : N/A
Drawn by : OBJ
Checked : OBJ
Cad File : CAD_FILE

Sheet title
Reception Coffee Station
FRONT ELEV. WITH DOOR Details

Dwg No. WS-DS-SD-SH-003	No. SHEET 4
----------------------------	----------------

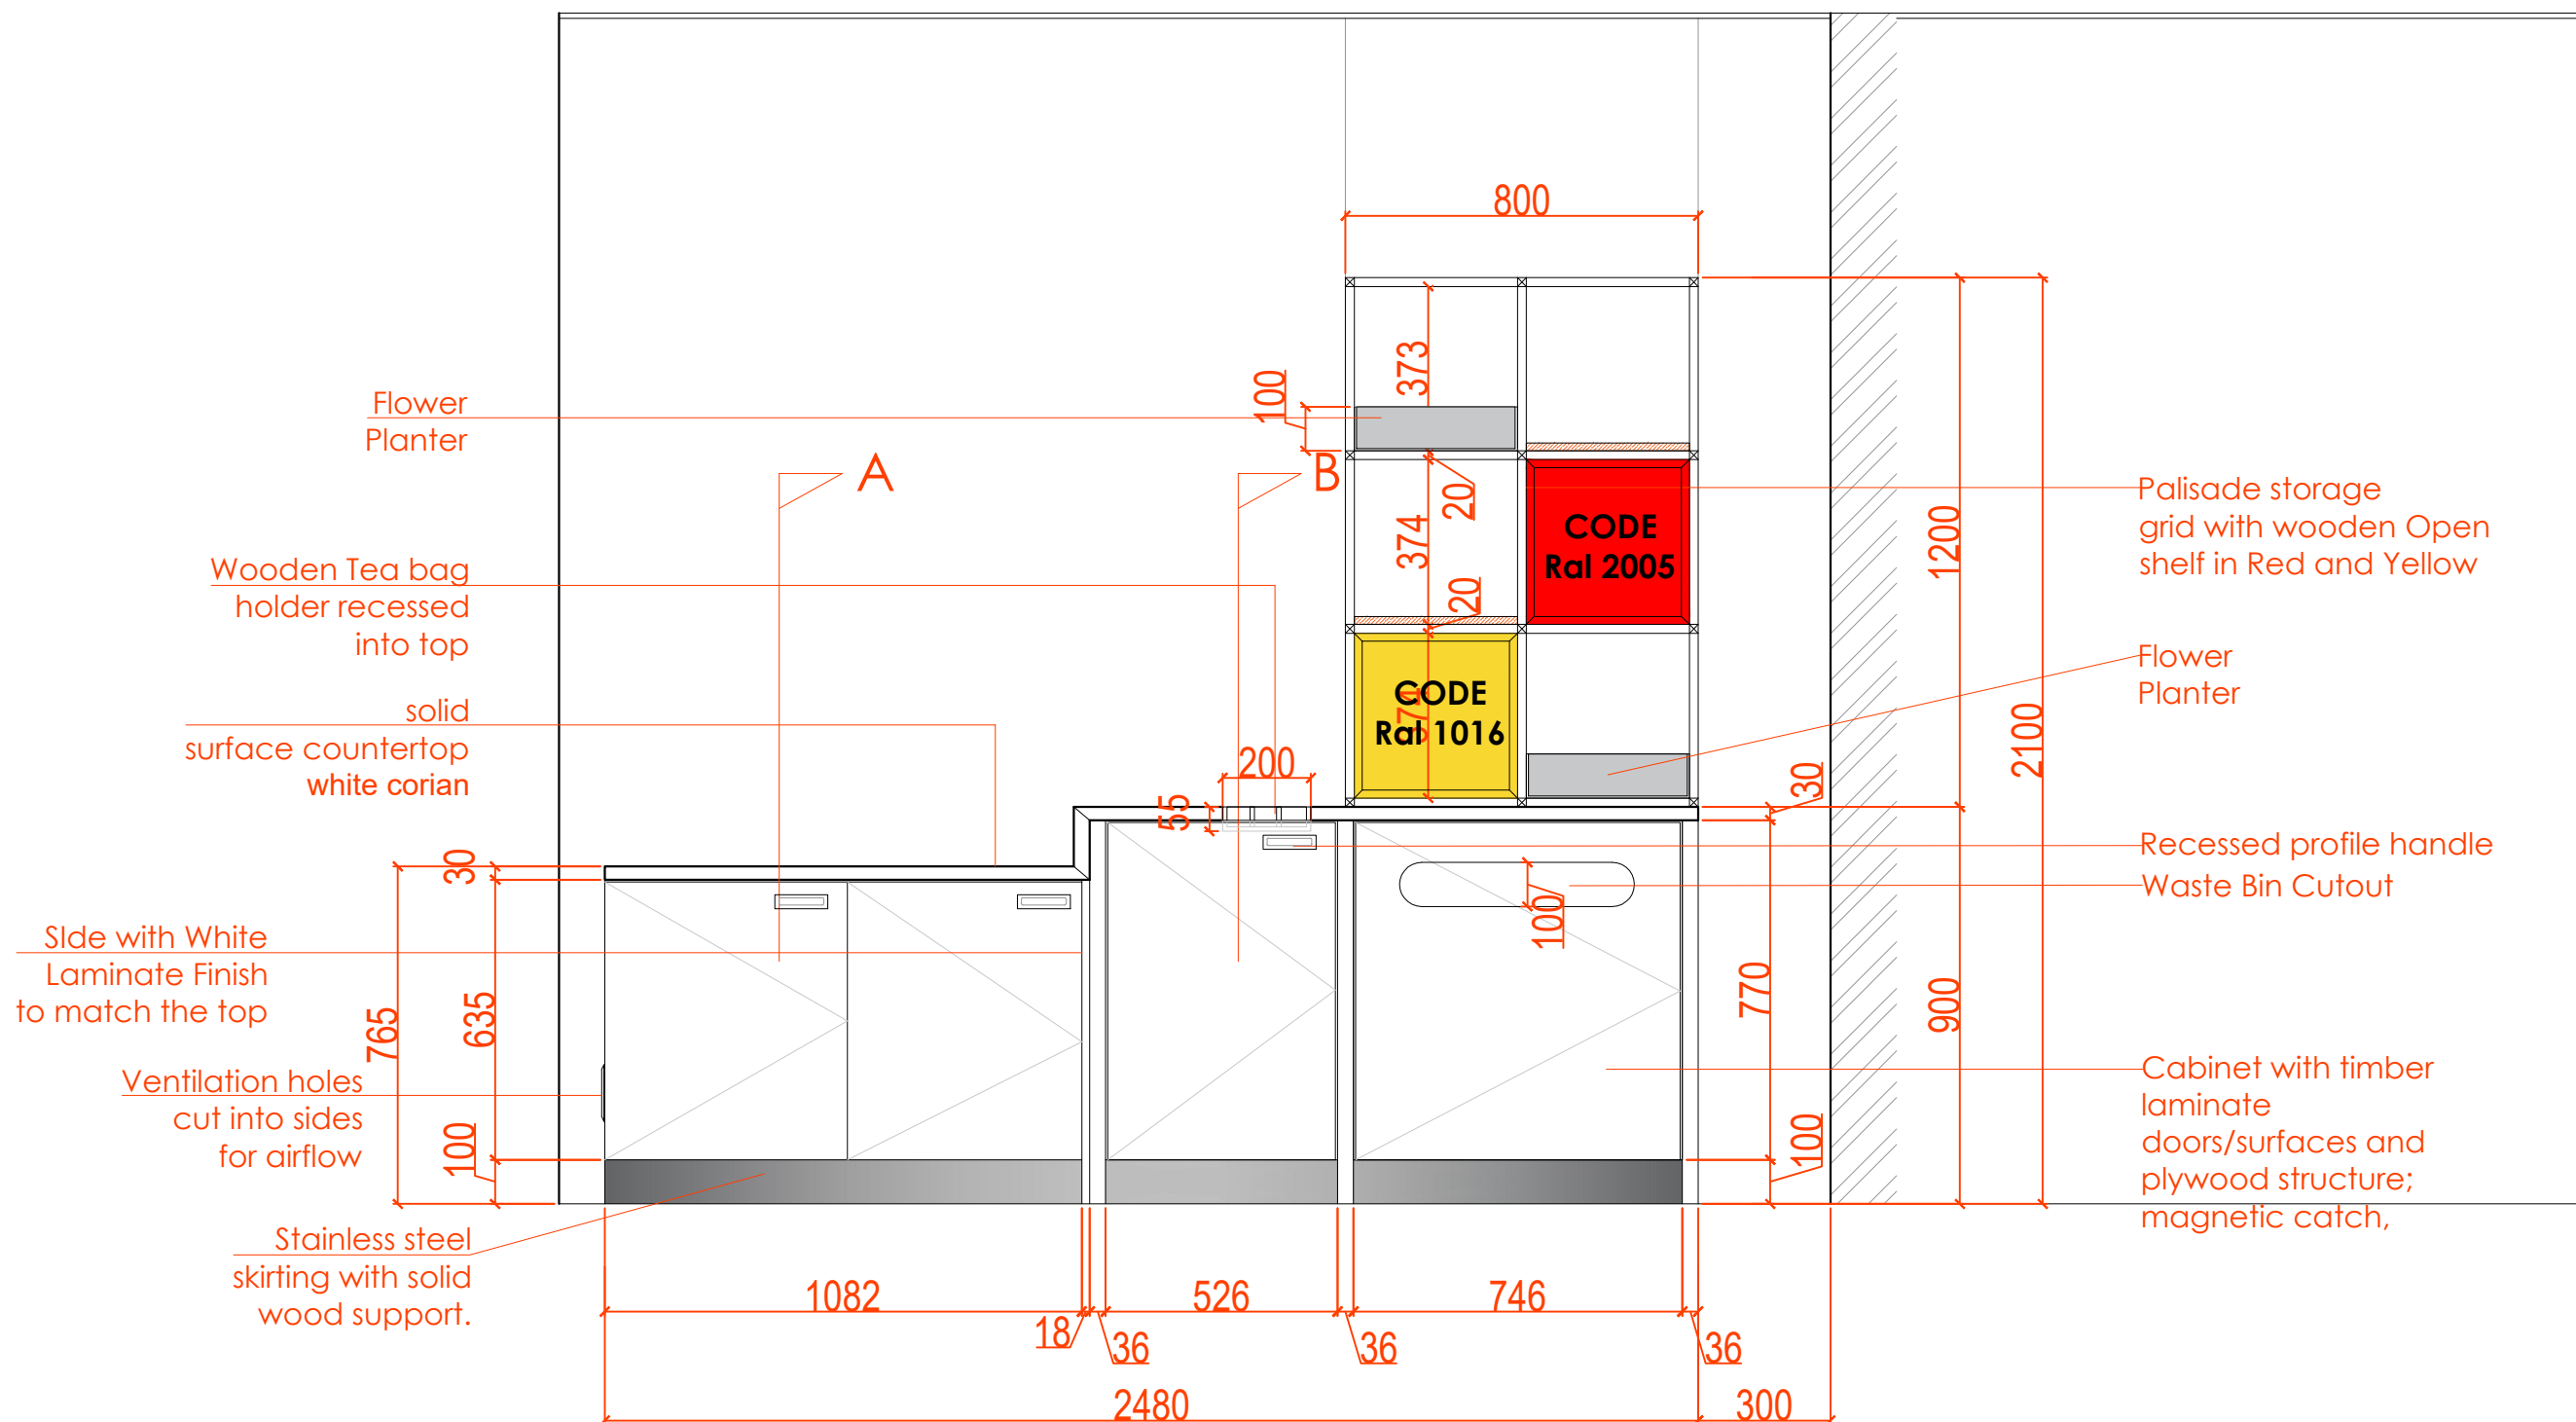

Reception Coffee Station
FRONT ELEV. WITH DOOR Details
FINISHING CODE SW287