


Reception Desk
 Floor Plan Wooden Structures Details
 FINISHING CODE SW287

**Reception Desk
 (Ground Floor)**

Reception desk in adjustable foot support & adjustable height workstation, side drawers & tag holders with over-arching backboard in laminate/Veneer finish (Swiss krono Moor Oak & white matte colour) with halo illuminated logo and LED lights and stainless steel skirting

ITEM 2 ON THE LIST
 QTY 1

Reception Desk
 FINISHING CODE SW287
 FINISHING CODE FN01

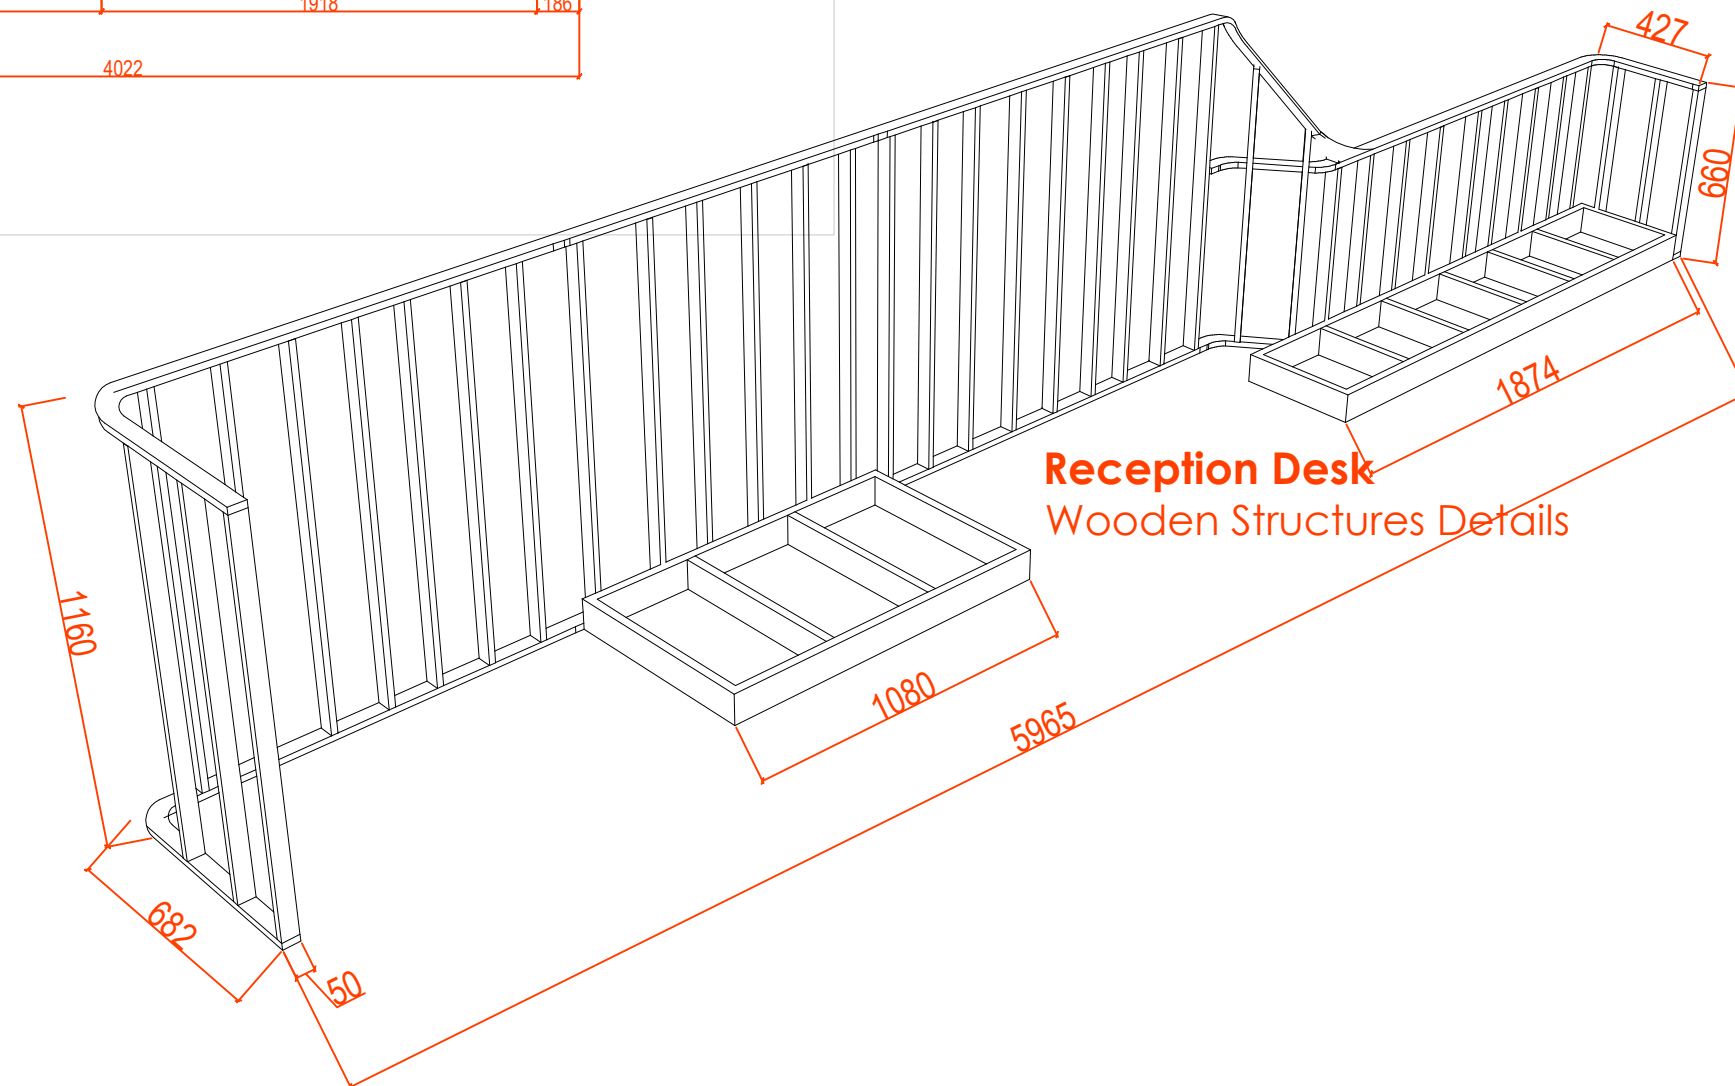

www.wood-styles.com

Copyright of designs shown herein is retained by this office. Authority is required for any reproduction. © Copyright Wood-styles Ltd.

Nigeria, Lagos +234 80 9037 9888
 Email: info@wood-styles.com

Project
 SHELL CW866175
 SHELL PROJECT
 EAGLE -ALPHA 1 TOWER

Owner

Date	Description
DSD-V1-ID-16/5/2024	- REV1
DSD-V1-ID-10/6/2024	- REV 2
DSD-V1-ID-26/6/2024	- REV 3

FOR APPROVAL

Project No. : ---
 Scale : N/A
 Drawn by : OBJ
 Checked : OBJ
 Cad File : CAD_FILE

Sheet title
Reception Desk
Wooden Structures

Dwg No.	No.
WS-DS-SD-SH-002	SHEET 3


Date	Description
DSD-V1-ID-16/5/2024	- REV1
DSD-V1-ID-10/6/2024	- REV 2
DSD-V1-ID-26/6/2024	- REV 3

FOR APPROVAL


Project No. : ---
Scale : N/A
Drawn by : OBJ
Checked : OBJ
Cad File : CAD_FILE

Sheet title
Reception Desk
Inner View and Sectional Details


Dwg No. : W5-DS-SD-SH-002
No. : SHEET 2

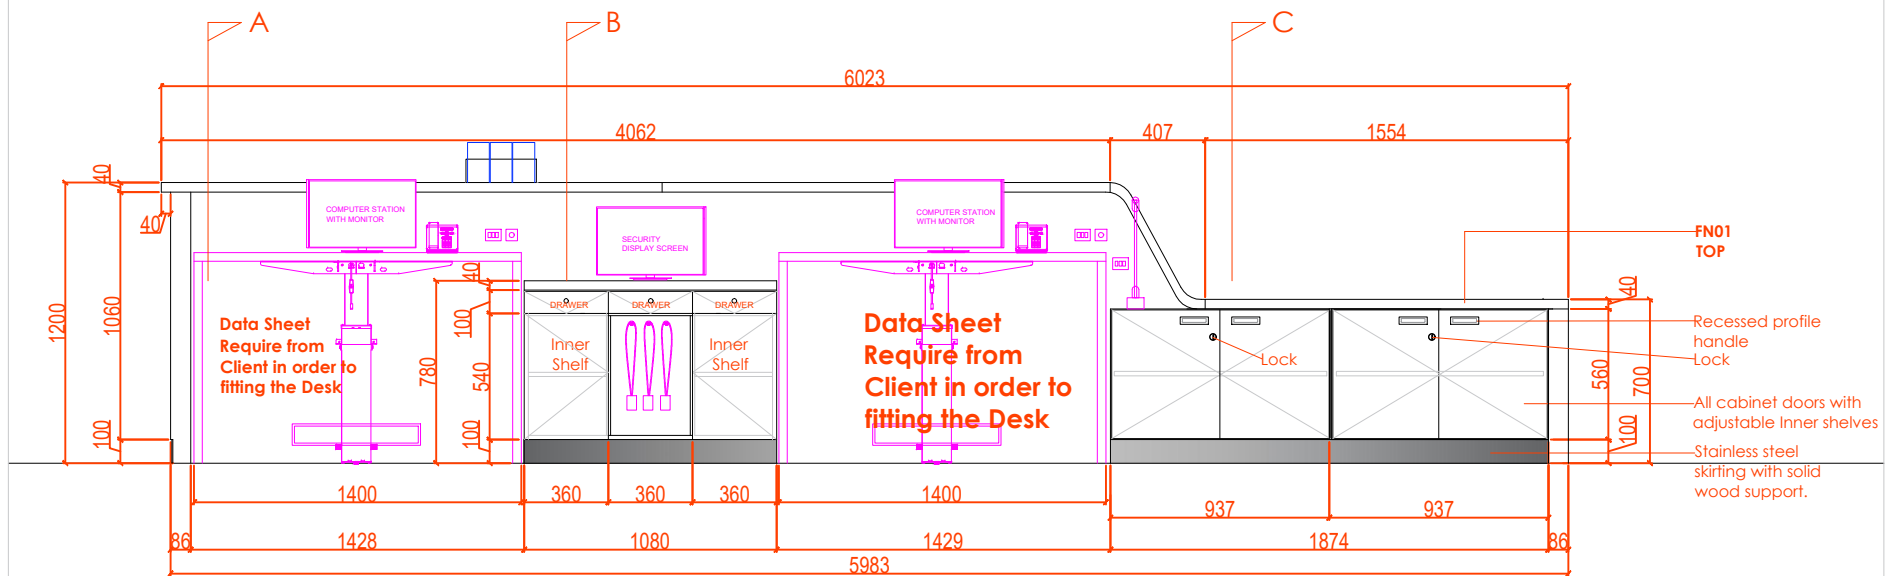


Reception Desk
Inner view Details
FINISHING CODE SW287

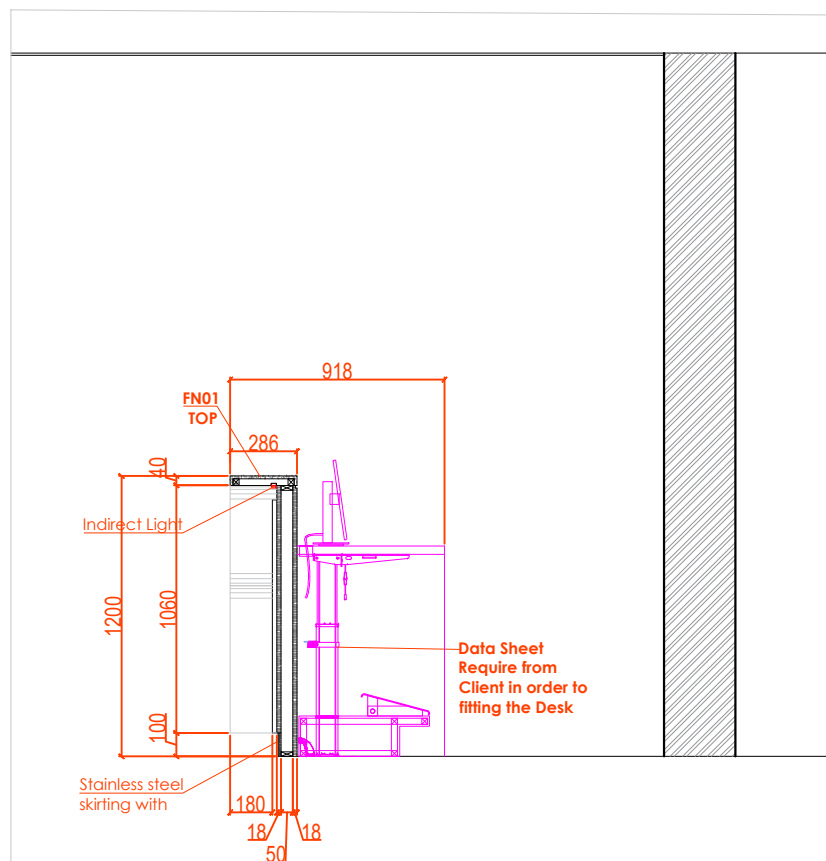

Reception Desk
SECTIONAL Details-A
FINISHING CODE SW287

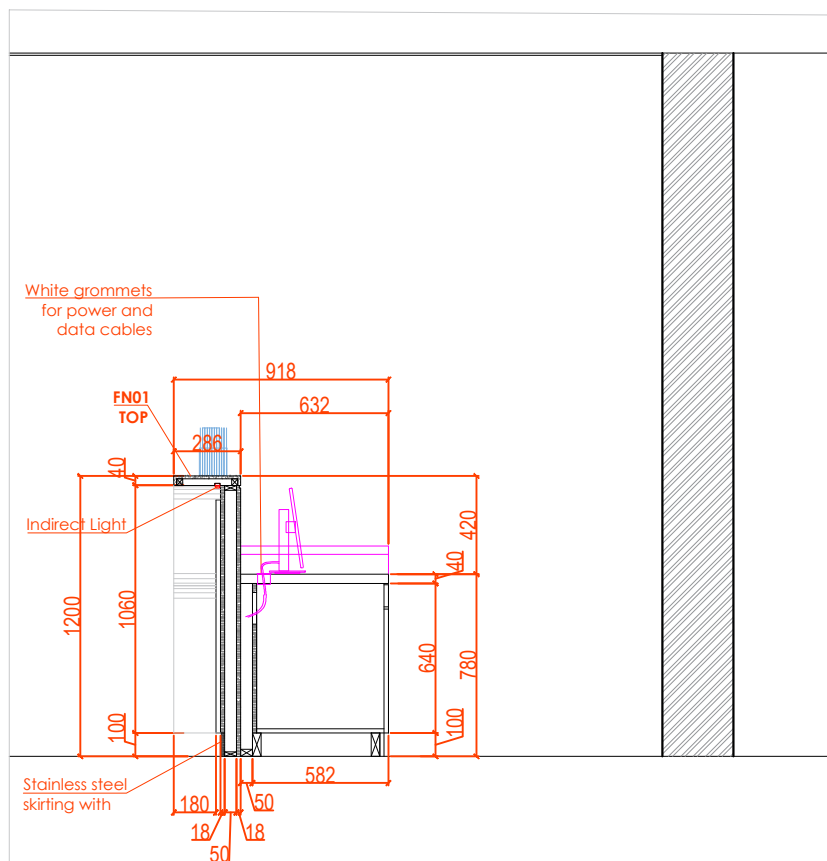

Reception Desk
SECTIONAL Details-B
FINISHING CODE SW287

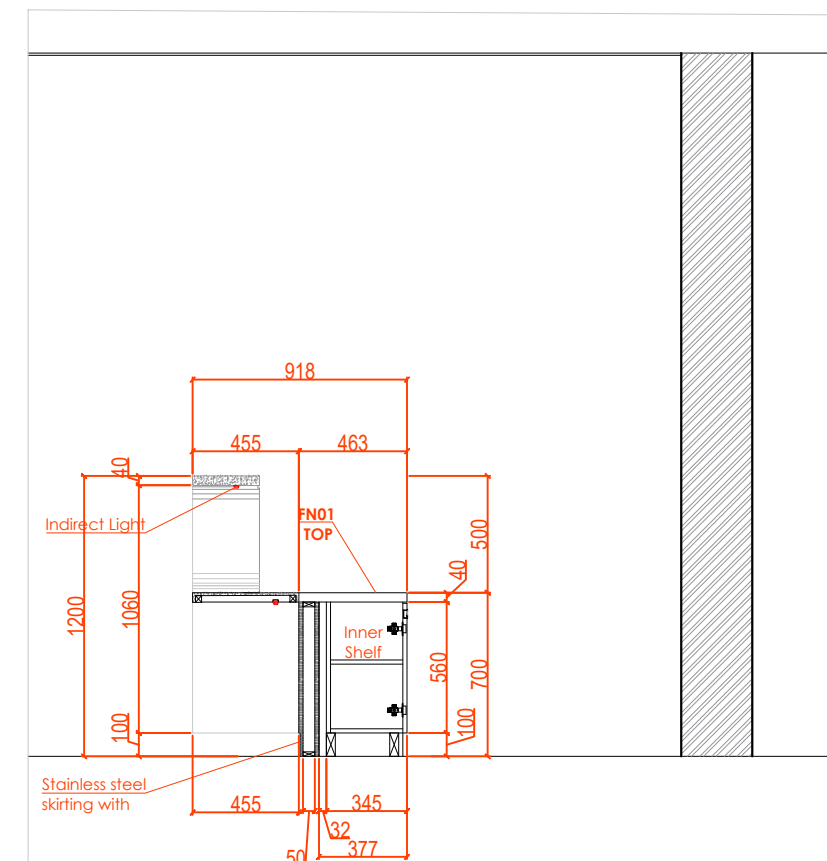

Reception Desk
SECTIONAL Details-C
FINISHING CODE SW287

