



1. $1500 \times 212 \times 22 \Rightarrow$ oak + oak $\overset{126}{\cancel{142}}$ PCS 126
2. $1500 \times 194 \times 22 \Rightarrow$ oak + oak $\overset{126}{\cancel{142}}$ PCS 126
3. $1456 \times 50 \times 10 \Rightarrow$ Aust; ree wood $\overset{252}{\cancel{284}}$ PCS 252
4. $171 \times 50 \times 10 \Rightarrow$ Aust; ree wood $\overset{252}{\cancel{284}}$ 252

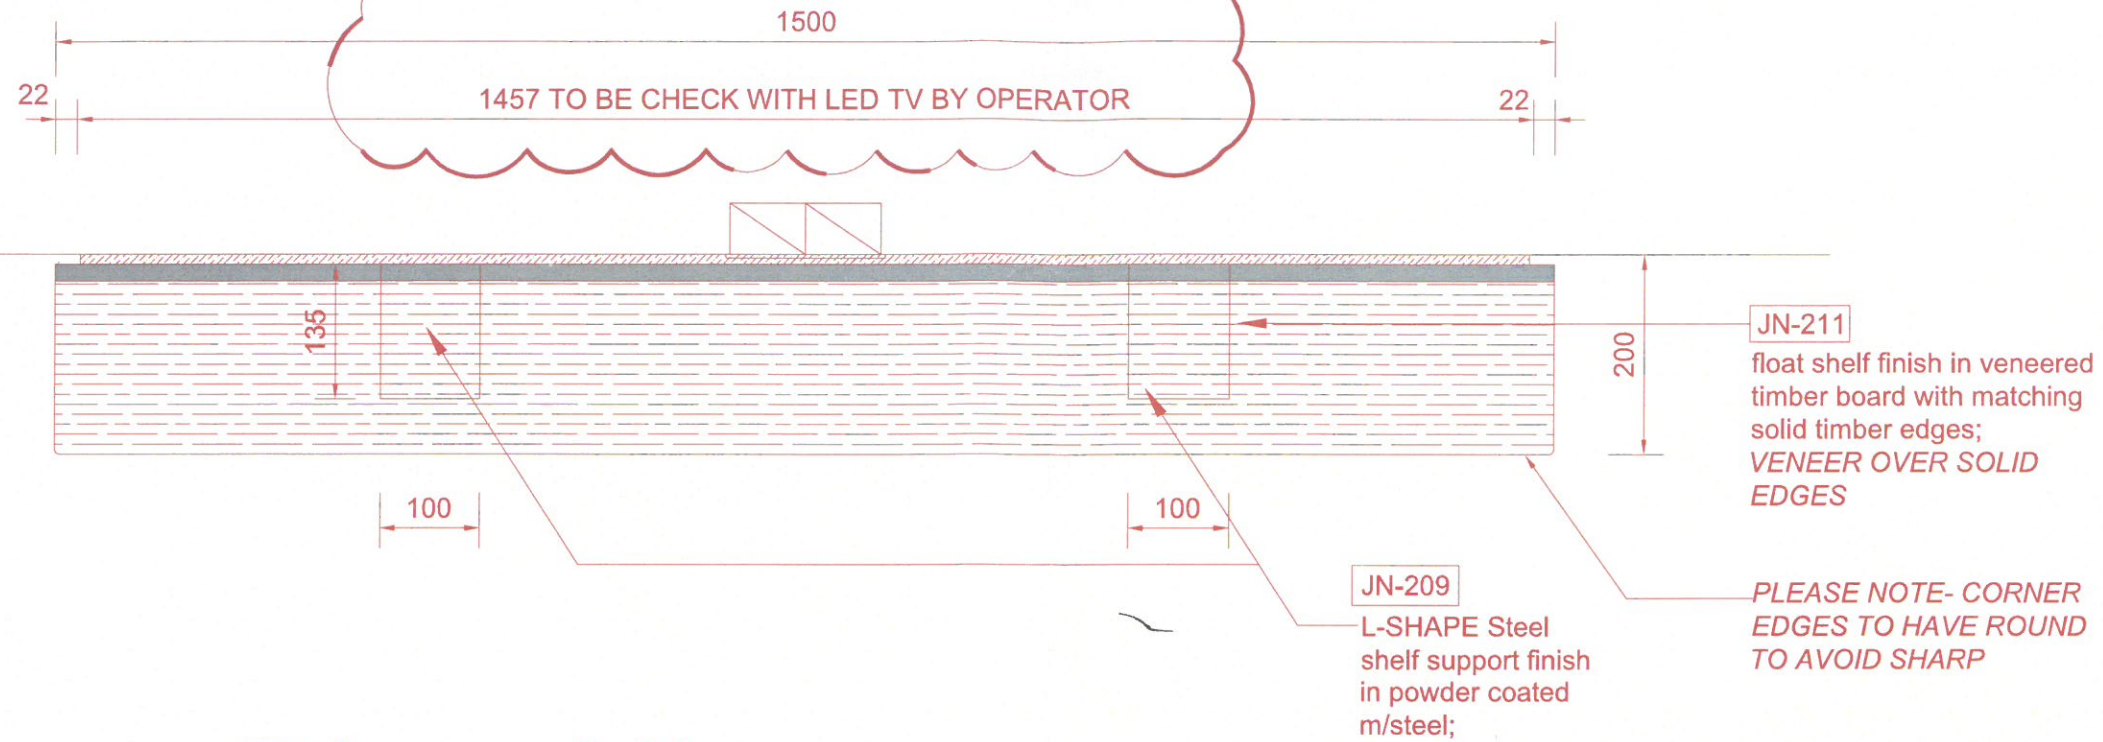

Plan View

QTY : 126

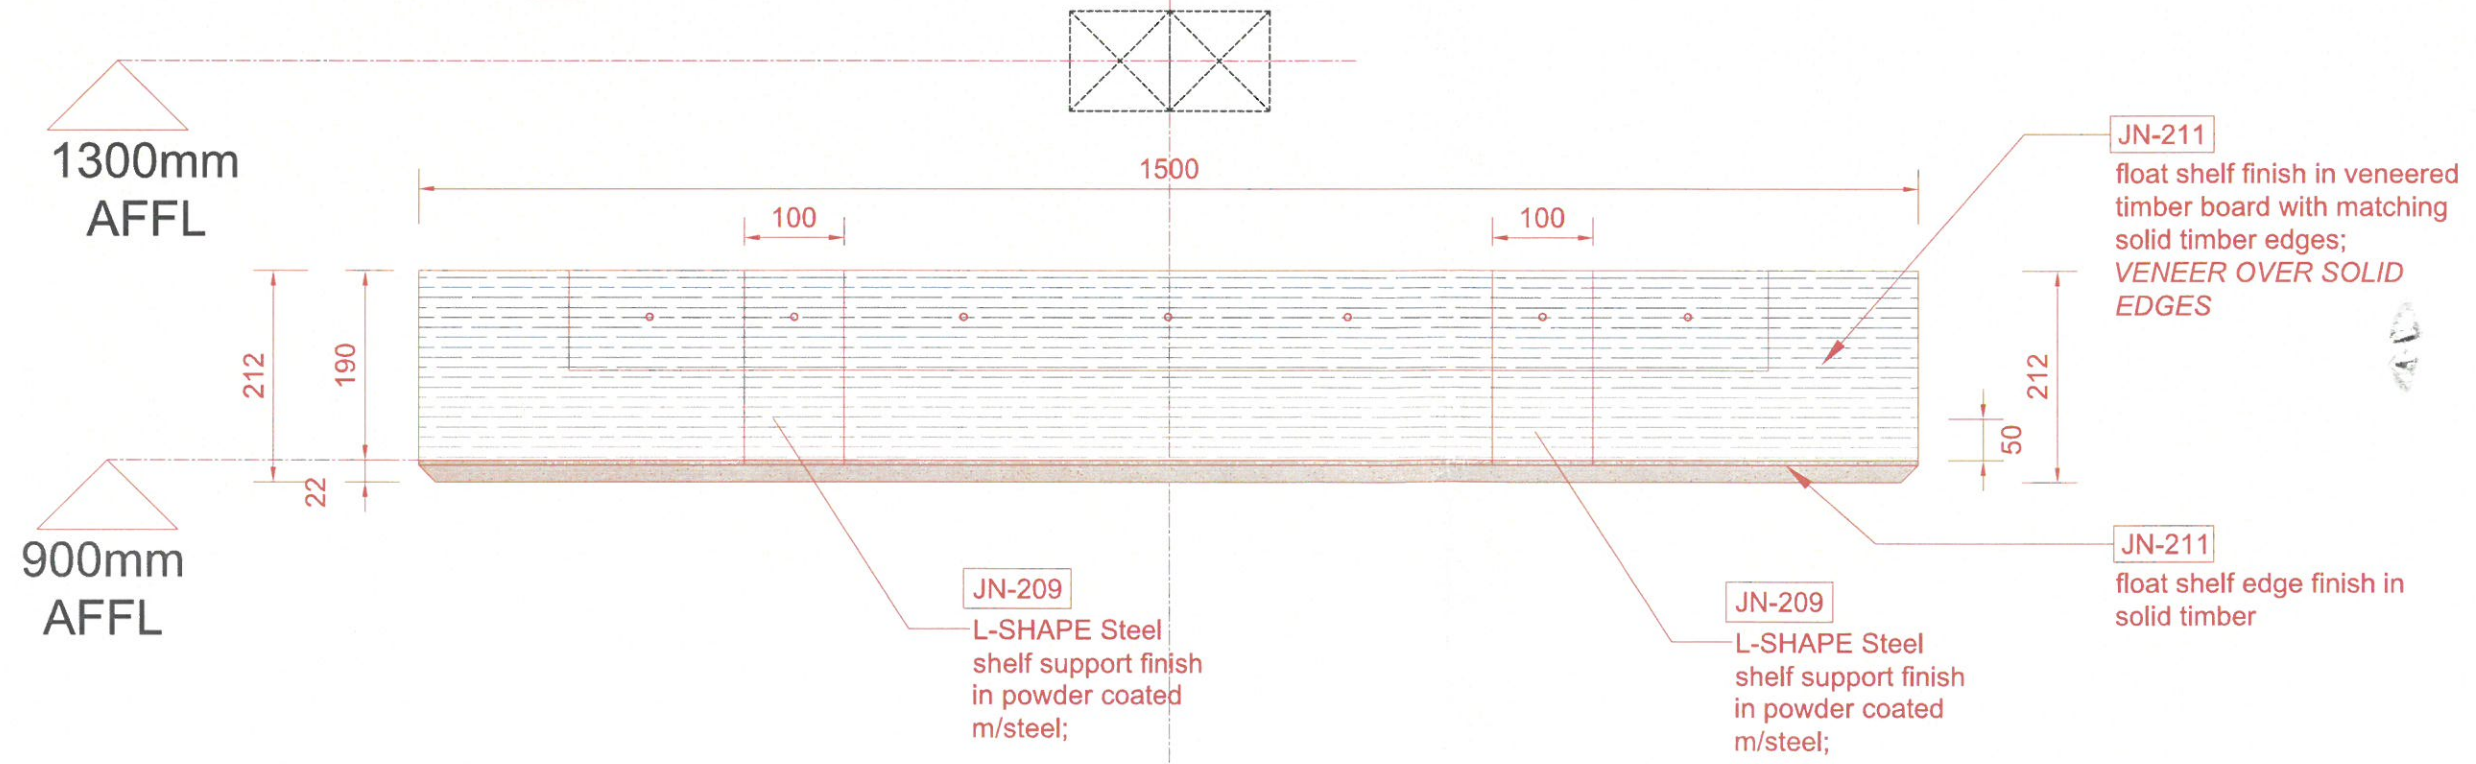

Front Elevation

www.wood-styles.com

Copyright of designs shown herein is retained by this office. Authority is required for any reproduction. © Copyright Wood-styles Ltd.

Nigeria, Lagos +234 80 9037 9888
Email: info@wood-styles.com

Project
Hyatt Regency Hotel
NG-Lagos-Ikeja

Owner

Date	Description
16- Nov - 2023	A FOR APPROVAL

For Approval

Project No. : P23-020
Scale : A3 = 1 : 25
Drawn by : Dami
Checked : Kinan
Cad File : CAD File

Sheet title
STD Guestroom
-TV Ledge
Typical room 1-6

Dwg No.	No.
WS-DS-SD-TV-001	A

www.wood-styles.com

Copyright of designs shown herein is retained by this office. Authority is required for any reproduction. © Copyright Wood-styles Ltd.

Nigeria, Lagos +234 80 9037 9888
Email: info@wood-styles.com

Project
Hyatt Regency Hotel
NG-Lagos-Ikeja

Owner

Date	Description
16- Nov - 2023	A FOR APPROVAL

For Approval

Project No. : P23-020
Scale : A3 = 1 : 25
Drawn by : Dami
Checked : Kinan
Cad File : CAD File

Sheet title
STD Guestroom
-TV Ledge
Typical room 1-6

Dwg No. WS-DS-SD-TV-001

No. **A**

