


APPROVED
By Eneni Sowande at 4:54 pm, Aug 07, 2024




Security Room Control Desk 4170mmL

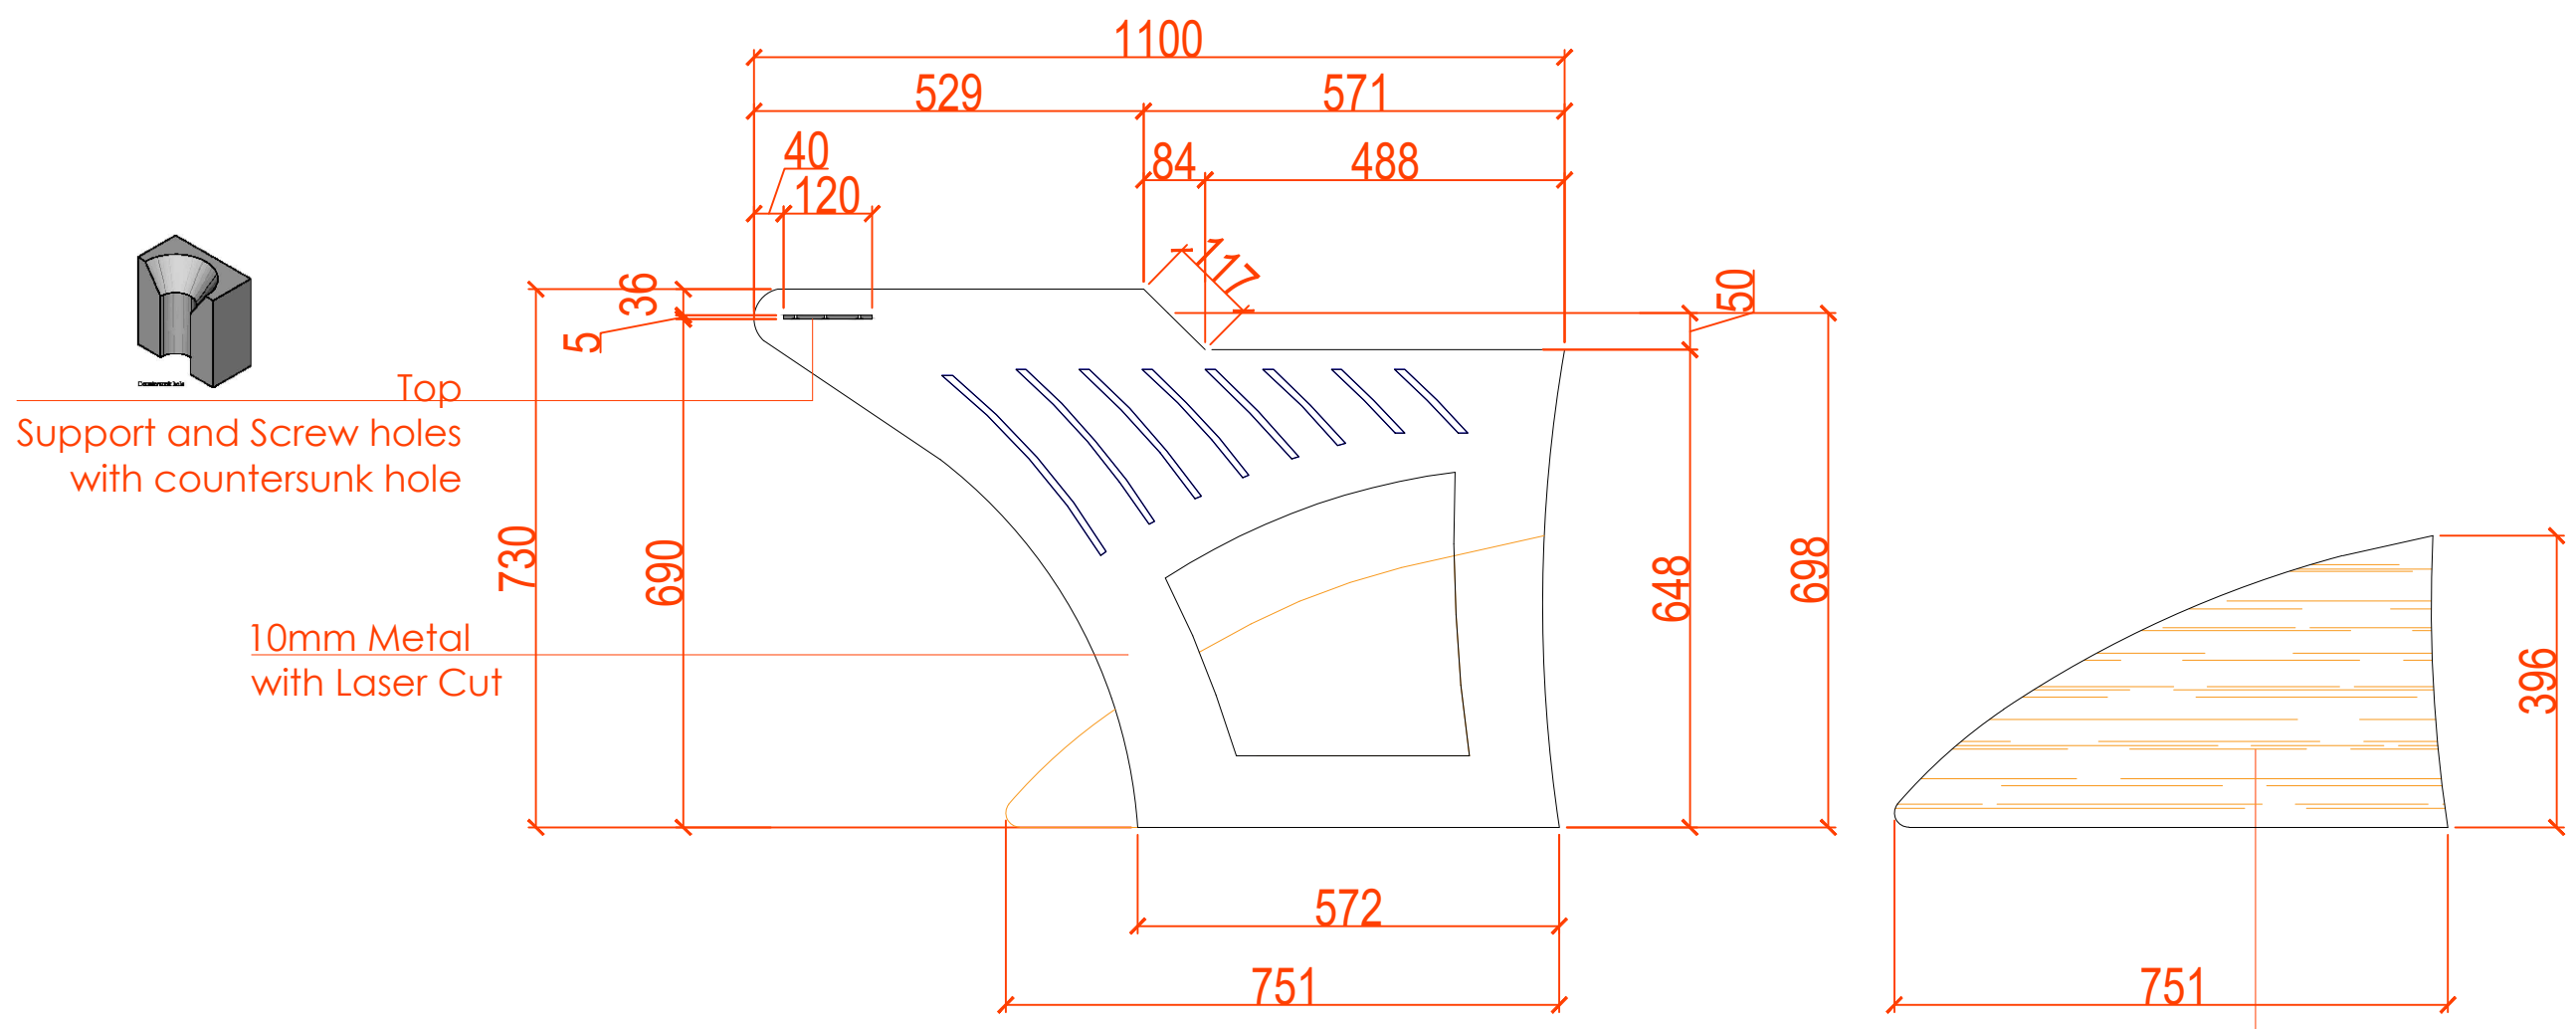

Support and Screw holes with countersunk hole

10mm Metal with Laser Cut

20mm Thick Wood

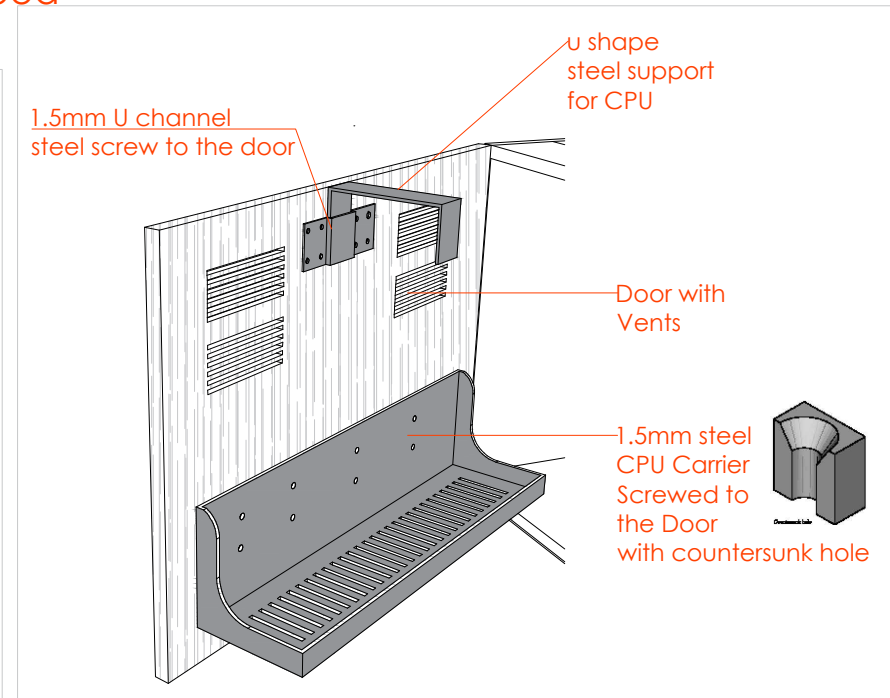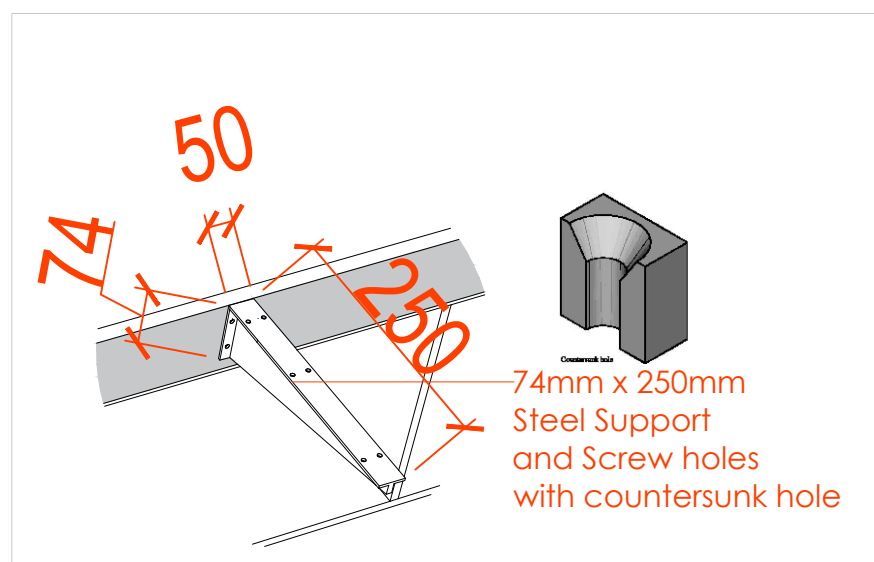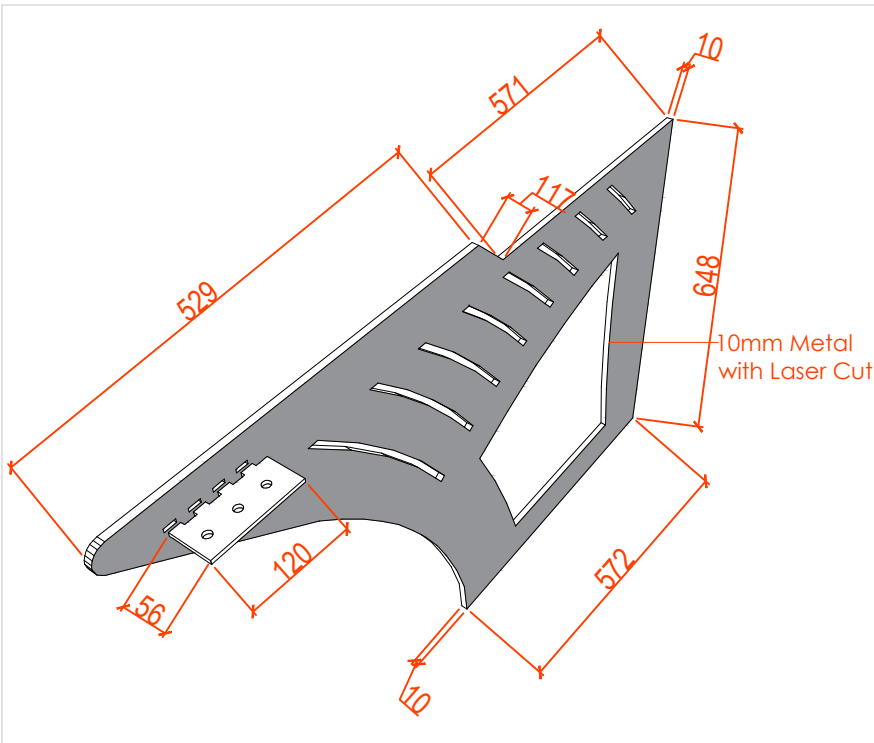

www.wood-styles.com

Copyright of designs shown herein is retained by this office. Authority is required for any reproduction. © Copyright Wood-styles Ltd.

Nigeria, Lagos +234 80 9037 9888
Email: info@wood-styles.com

Project
SHELL CW866175
SHELL PROJECT
EAGLE -ALPHA 1 TOWER

Owner

Date	Description
DSD-V1-ID-16/5/2024 - REV1	
DSD-V1-ID-02/7/2024 - REV2	

FOR APPROVAL

Project No. : ---
Scale : N/A
Drawn by : OBJ
Checked : OBJ
Cad File : CAD_FILE

Sheet title
Security Room Control Desk
10mm Steel Laser Cut

Dwg No. WS-DS-SD-SH-001	No. SHEET 8
----------------------------	----------------

Security Room Control Desk 1980mmL

APPROVED

By Eneni Sowande at 4:54 pm, Aug 07, 2024

www.wood-styles.com


Copyright of designs shown herein is retained by this office. Authority is required for any reproduction. © Copyright Wood-styles Ltd.

Nigeria, Lagos +234 80 9037 9888
Email: info@wood-styles.com

Project
SHELL CW866175
SHELL PROJECT
EAGLE -ALPHA 1 TOWER



Owner

Date	Description
DSD-V1-ID-16/5/2024	- REV1
DSD-V1-ID-02/7/2024	- REV2



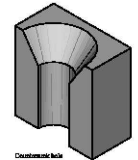


Top
Support and Screw holes
with countersunk hole

10mm Metal
with Laser Cut

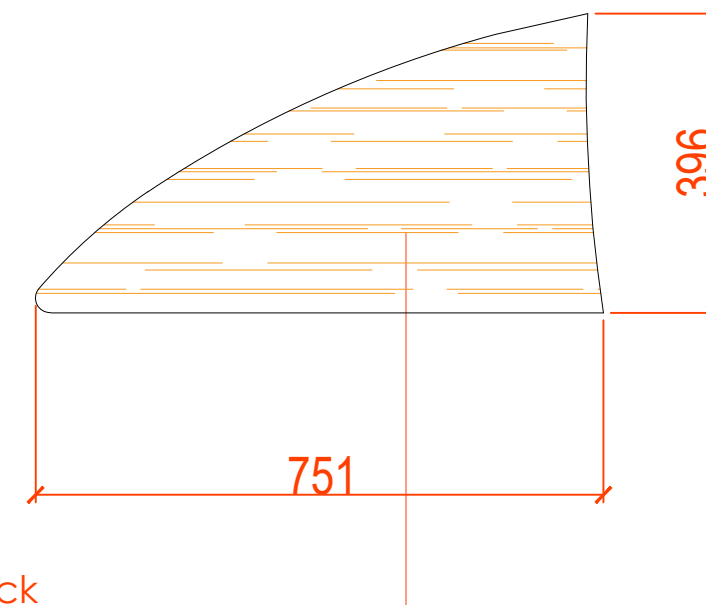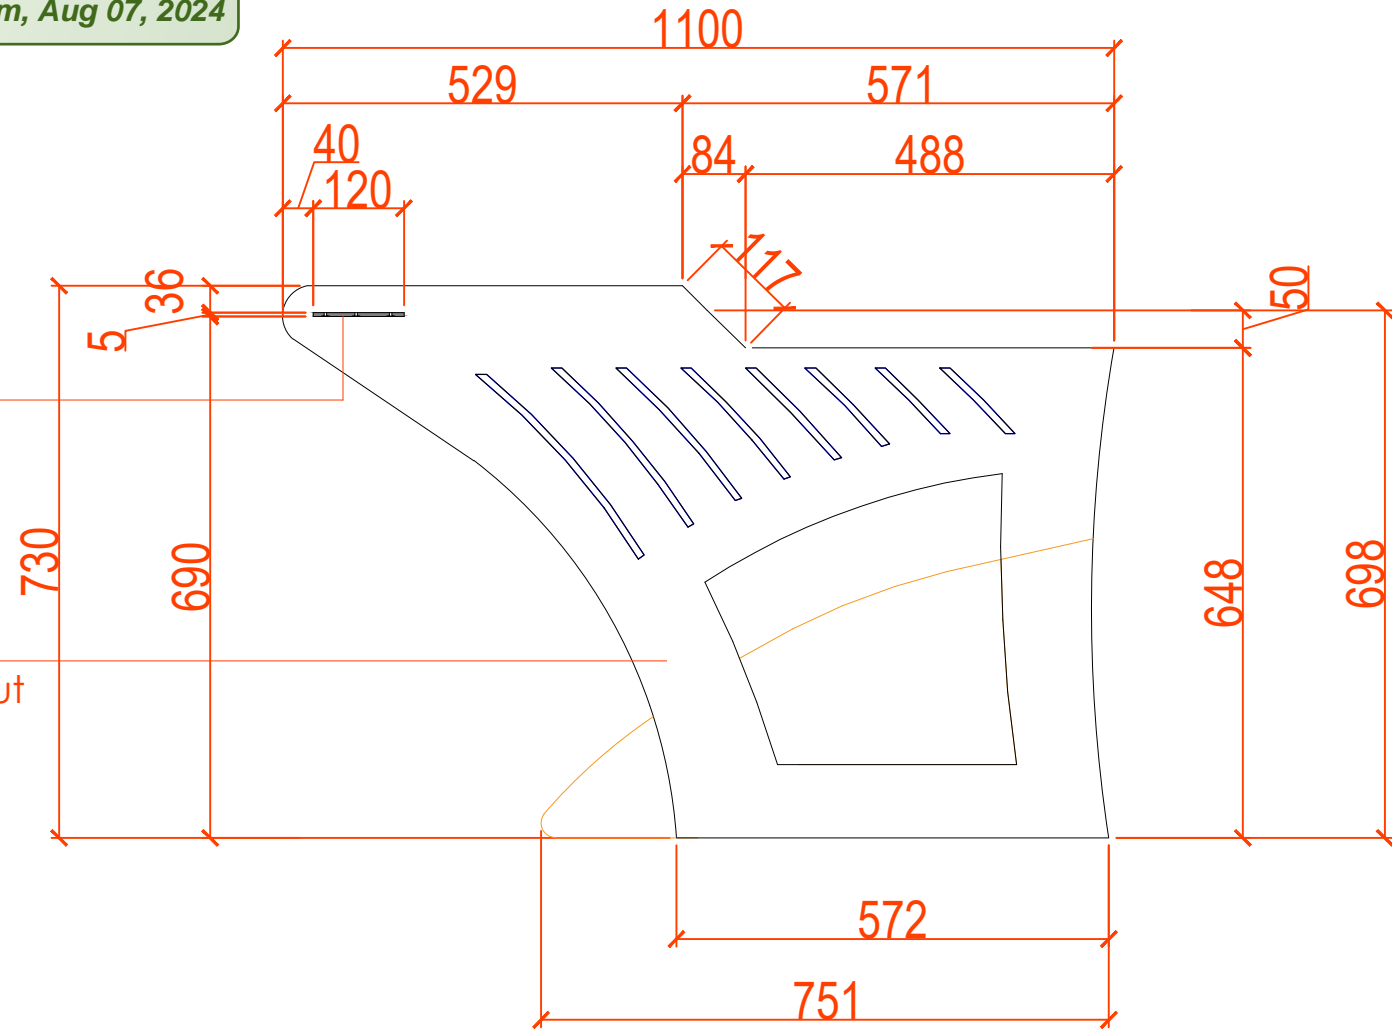

20mm Thick
Wood

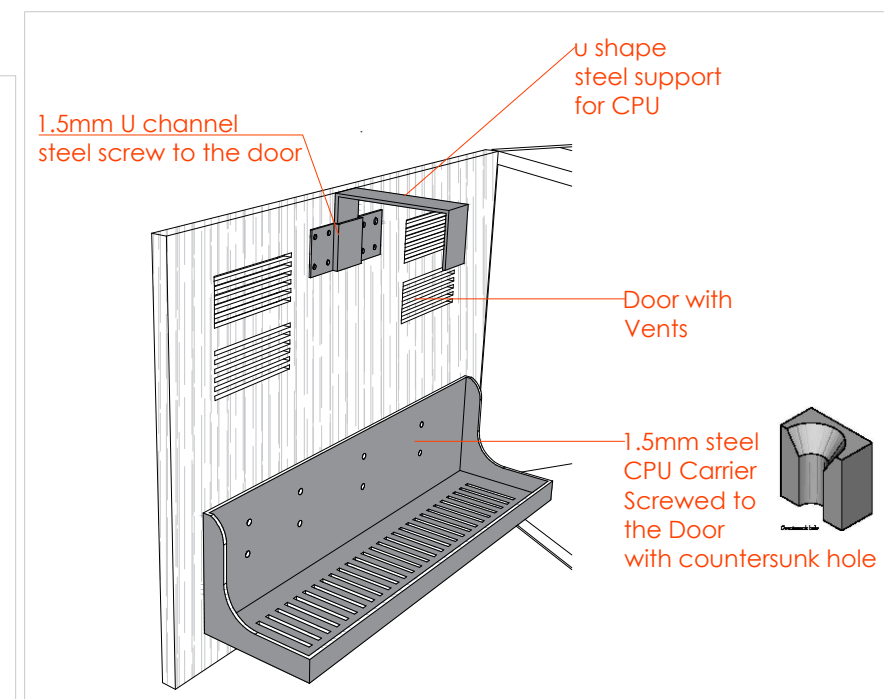
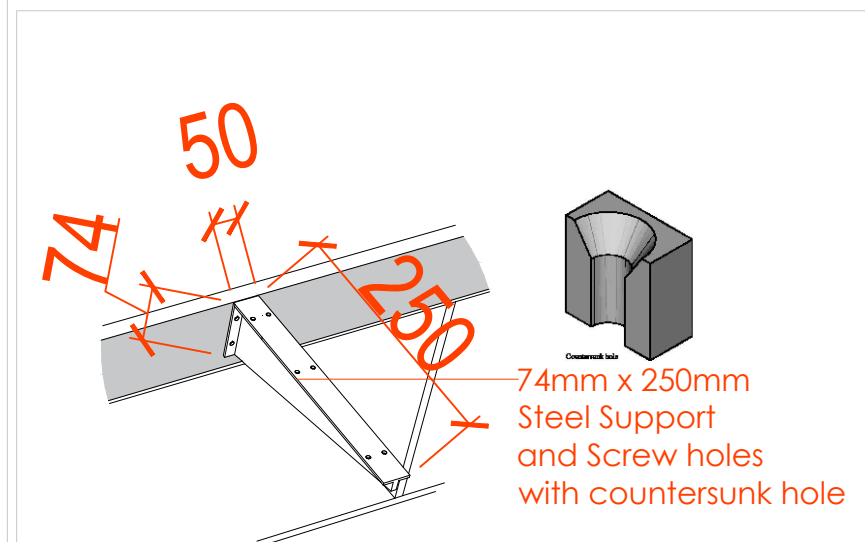
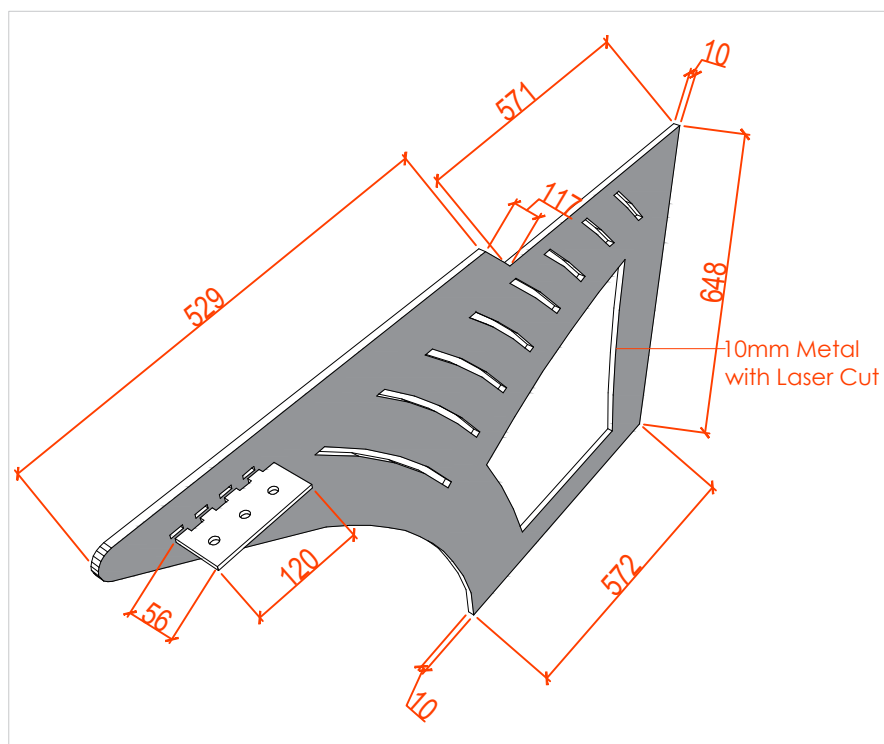


FOR APPROVAL

Project No. : ---
Scale : N/A
Drawn by : OBJ
Checked : OBJ
Cad File : CAD_FILE

Sheet title
Security Room Control Desk
10mm Steel Laser Cut

Dwg No. WS-DS-SD-SH-001	No. SHEET 4
----------------------------	----------------

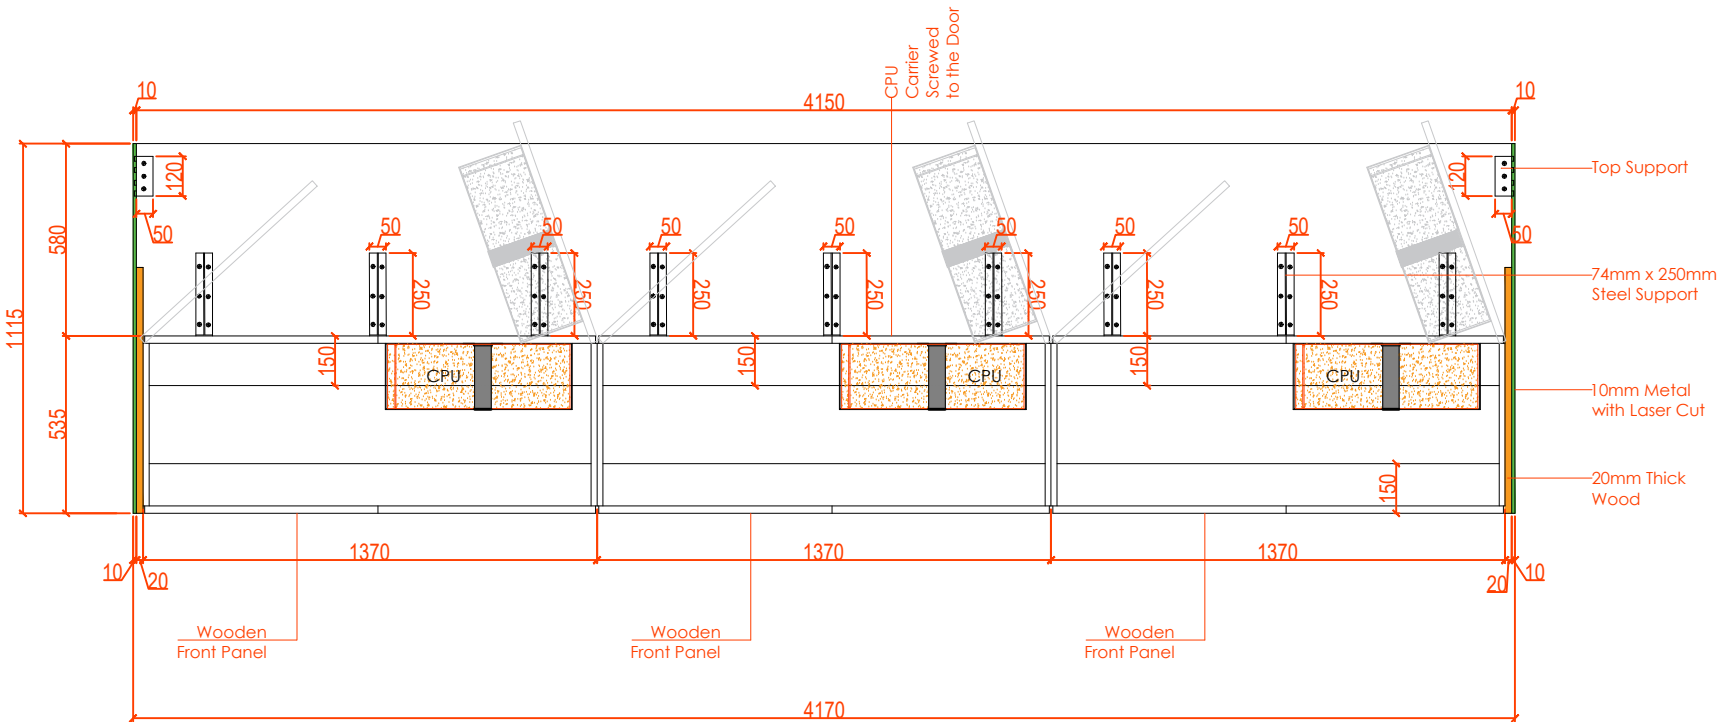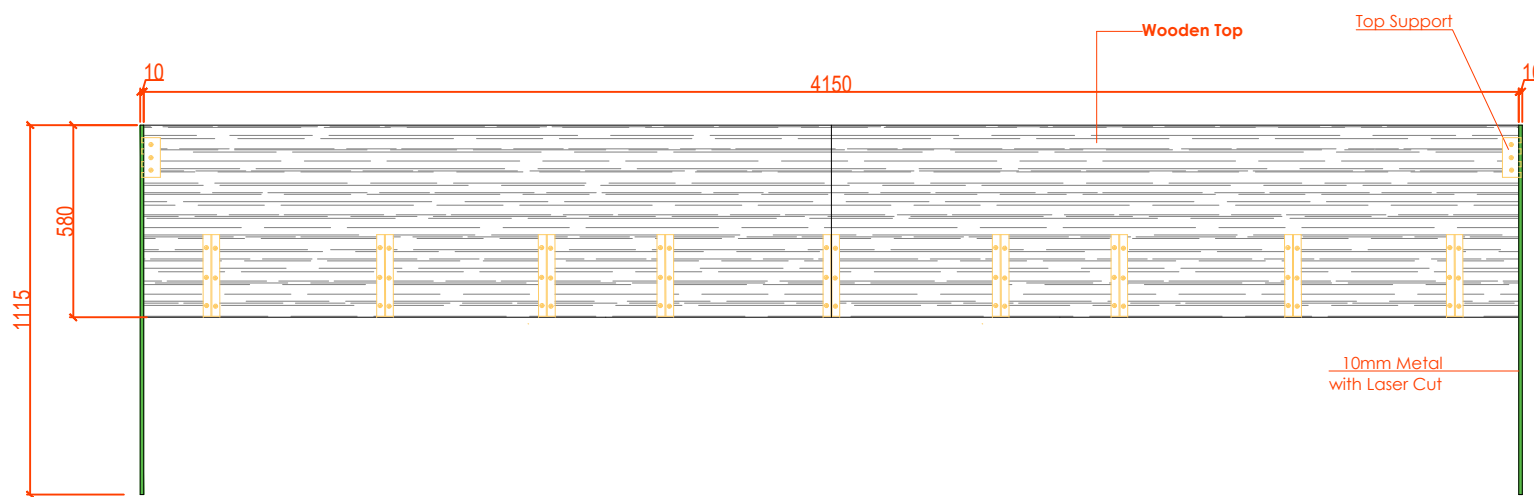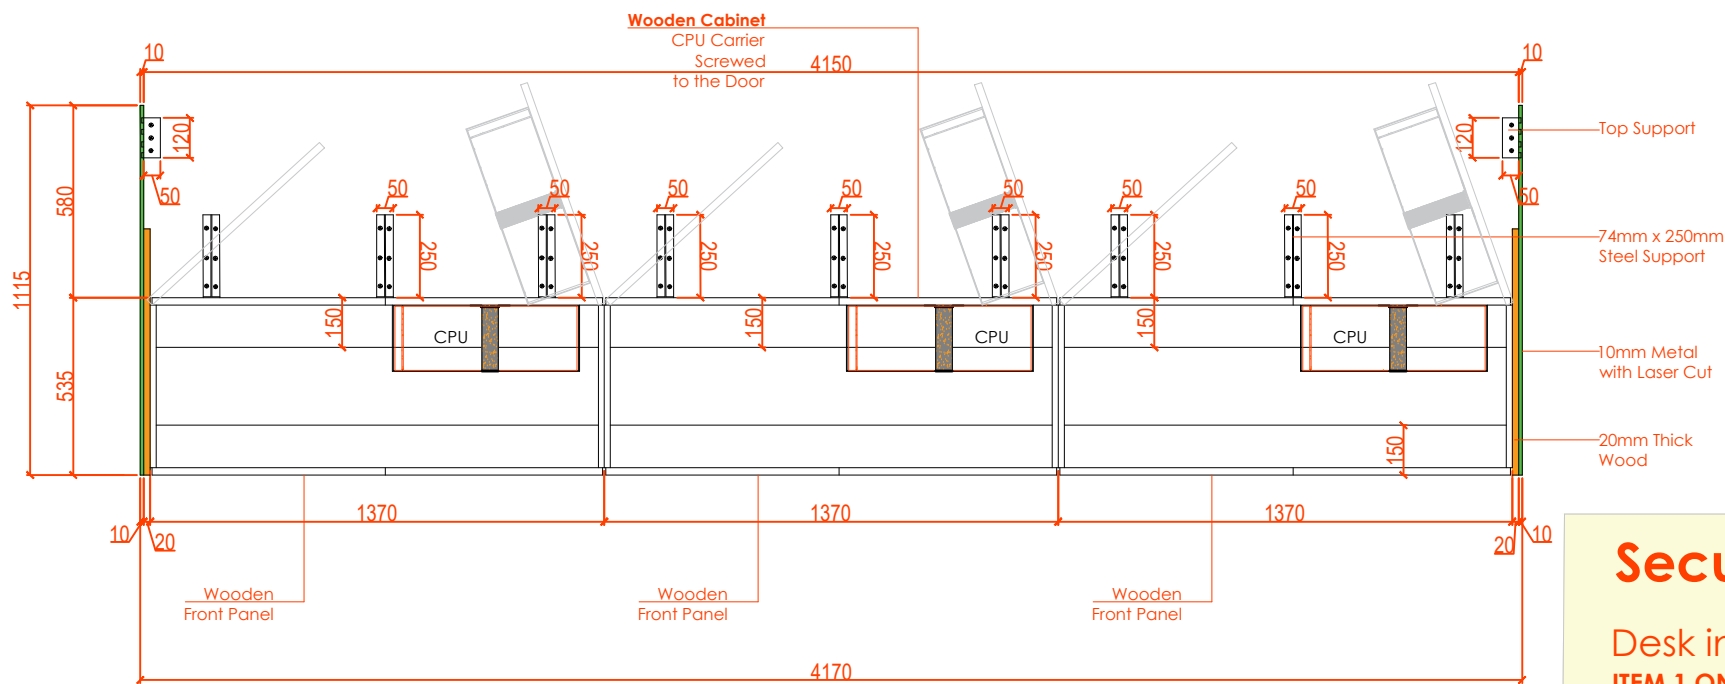

Security Room Control Desk 4170mmL
 Desk in hardwood surface with steel/aluminium frame
ITEM 1 ON THE LIST
QTY 1

Security Room Control Desk

Floor Plan Details

APPROVED
 By Eneni Sowande at 4:54 pm, Aug 07, 2024

www.wood-styles.com

Copyright of designs shown herein is retained by this office. Authority is required for any reproduction. © Copyright Wood-styles Ltd.

Nigeria, Lagos +234 80 9037 9888
 Email: info@wood-styles.com

Project
 SHELL CW866175
 SHELL PROJECT
 EAGLE -ALPHA 1 TOWER

Owner


Date	Description
DSD-V1-ID-16/5/2024 - REV1	
DSD-V1-ID-02/7/2024 - REV2	

FOR APPROVAL

Project No. : ---
 Scale : N/A
 Drawn by : OBJ
 Checked : OBJ
 Cad File : CAD_FILE

Sheet title
 Security Room Control Desk
 Security Room Control
 Desk floor plan details 4170mmL

Dwg No.	No.
WS-DS-SD-SH-001	SHEET 5

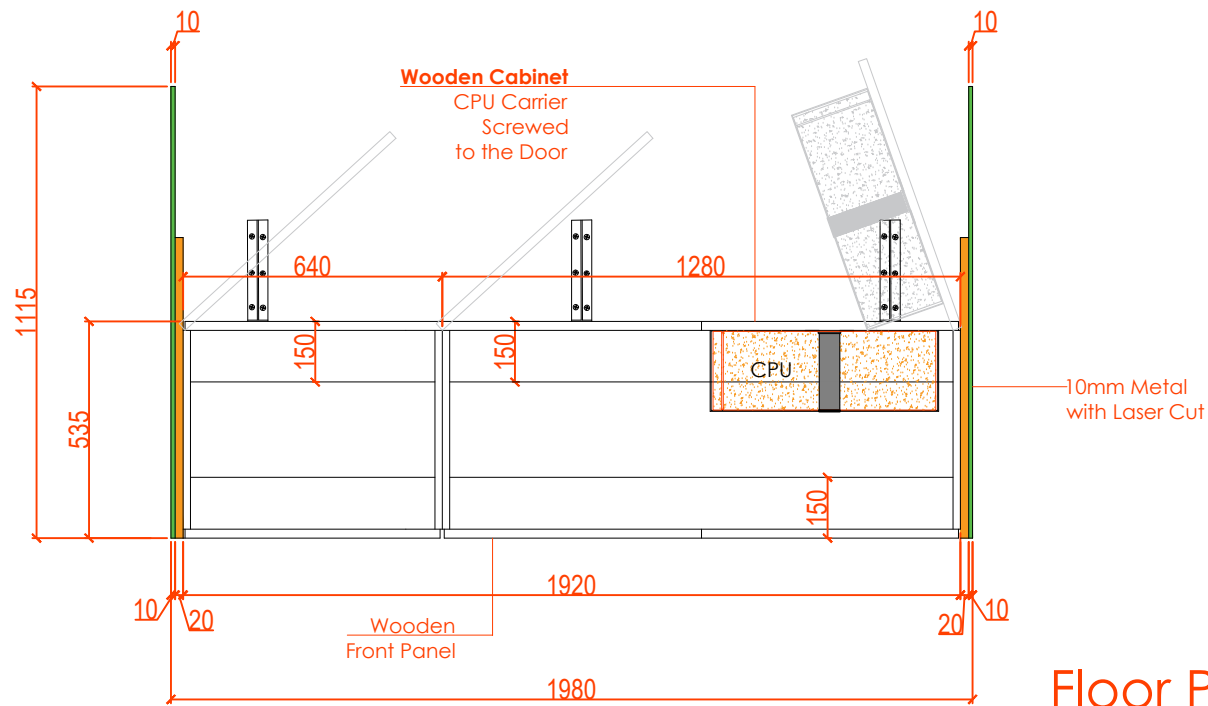

Security Room Control Desk 1980mmL



Desk in hardwood surface with steel/aluminium frame

ITEM 1 ON THE LIST

QTY 1

Security Room Control Desk

Floor Plan Details

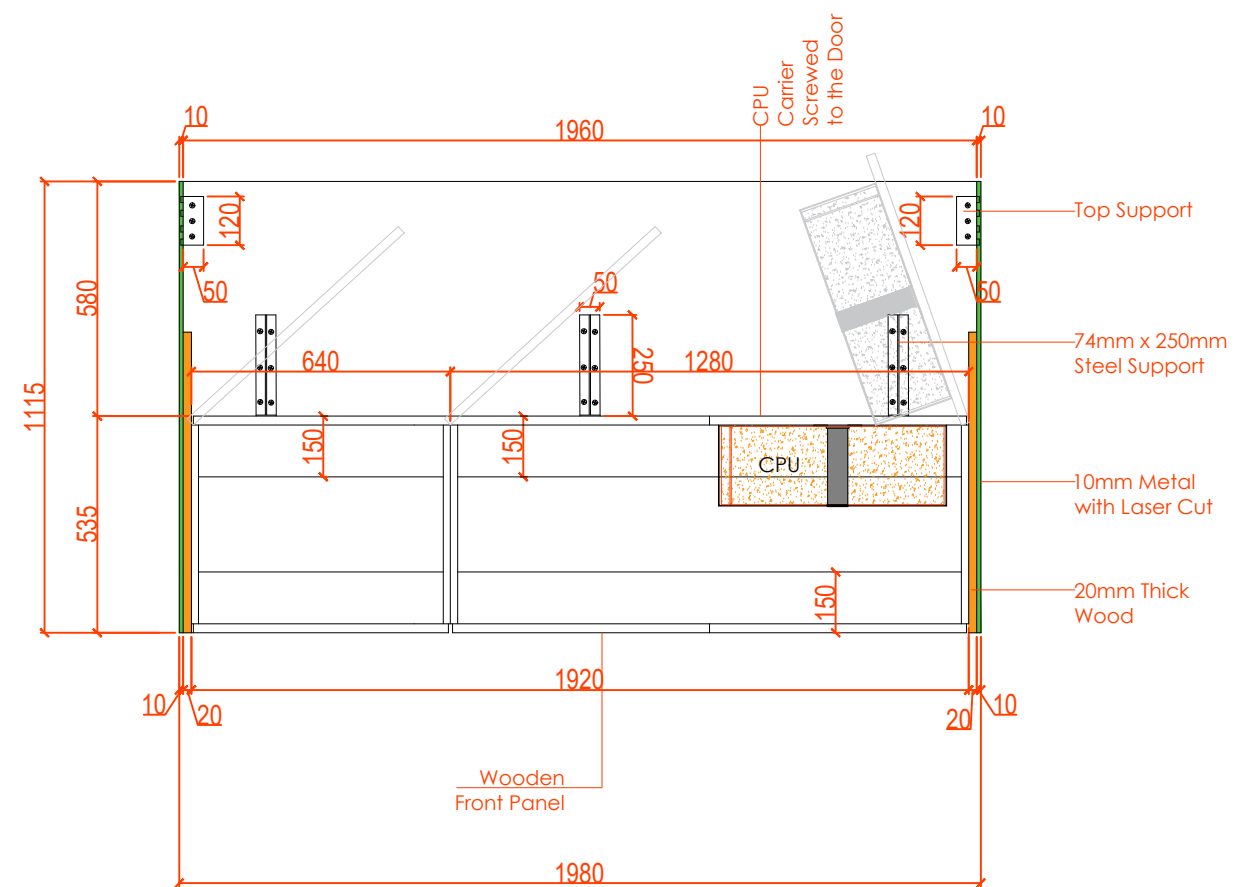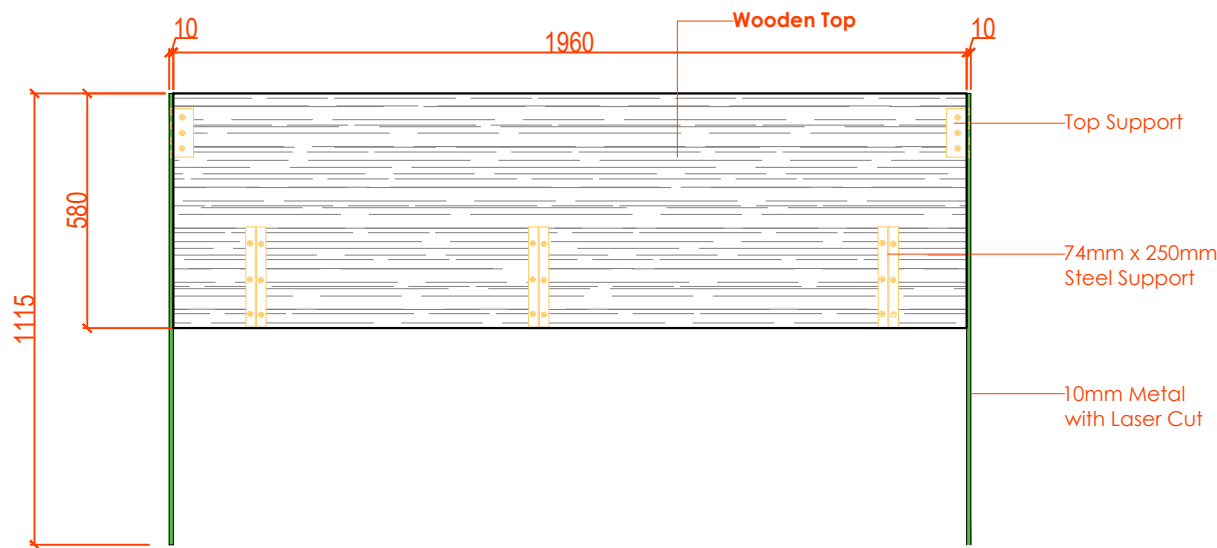

APPROVED

By Eneni Sowande at 4:54 pm, Aug 07, 2024

www.wood-styles.com

Copyright of designs shown herein is retained by this office. Authority is required for any reproduction. © Copyright Wood-styles Ltd.

Nigeria, Lagos +234 80 9037 9888

Email: info@wood-styles.com

Project
SHELL CW866175
SHELL PROJECT
EAGLE -ALPHA 1 TOWER

Owner

Date	Description
DSD-V1-ID-16/5/2024	- REV1
DSD-V1-ID-02/7/2024	- REV2


FOR APPROVAL

Project No. : --
Scale : N/A
Drawn by : OBJ
Checked : OBJ
Cad File : CAD_FILE


Sheet title
Security Room Control Desk
Security Room Control
Desk floor plan details1980mmL

Dwg No.	No.
WS-DS-SD-SH-001	SHEET 1

Security Room Control Desk 1980mml

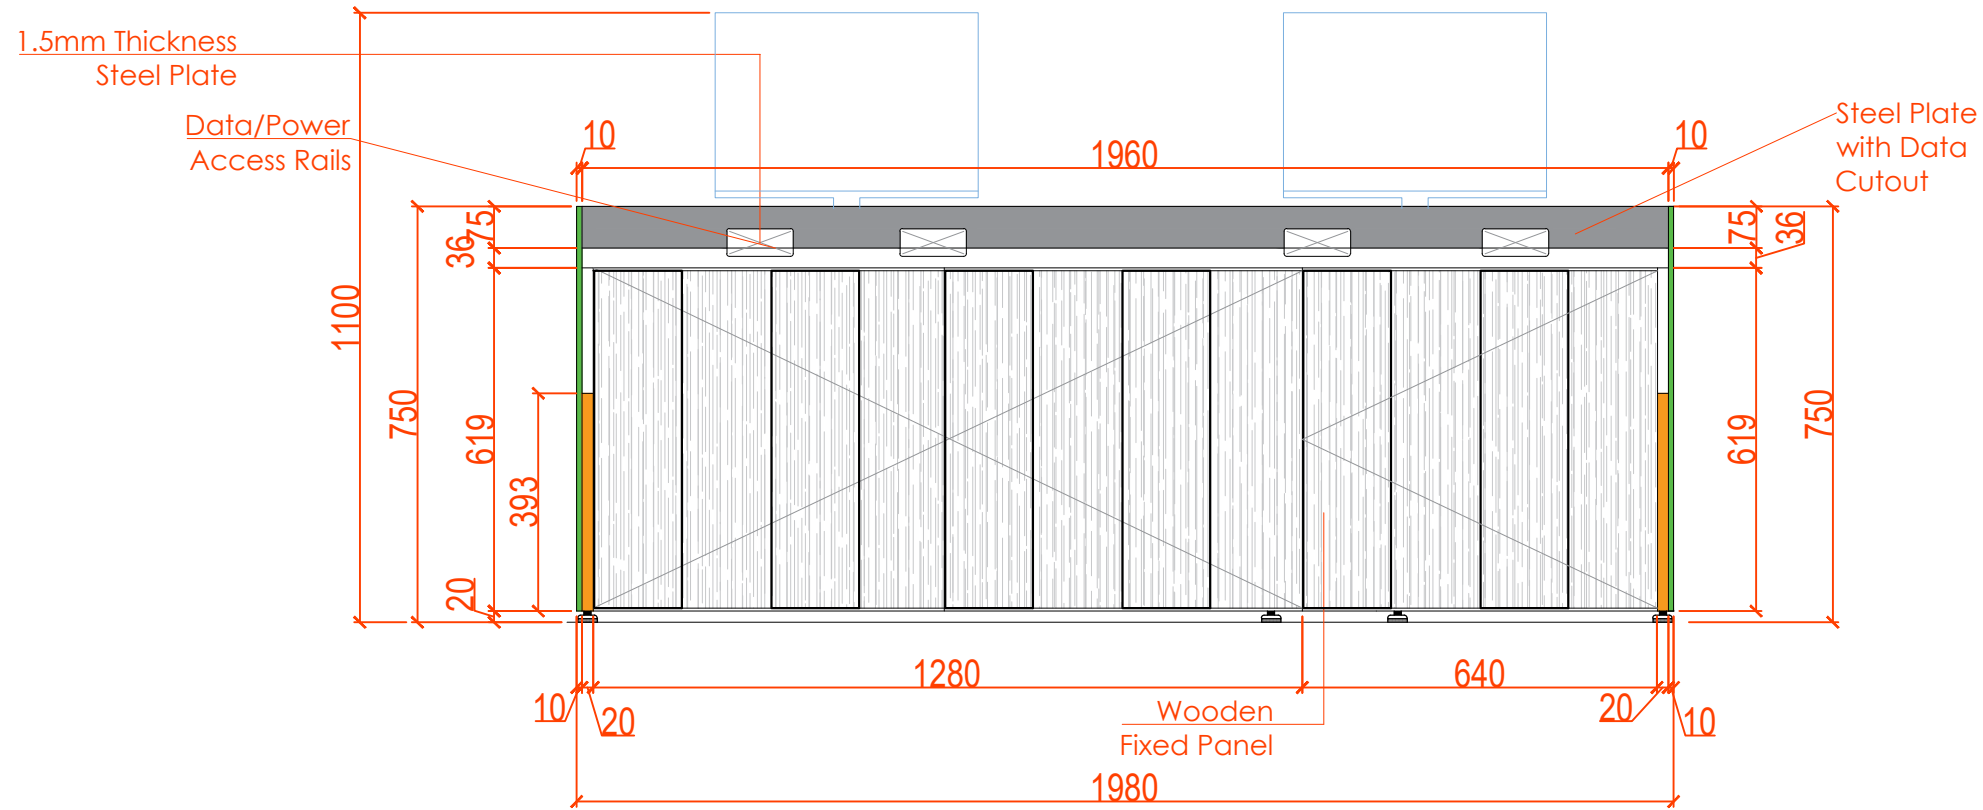

Front view Details

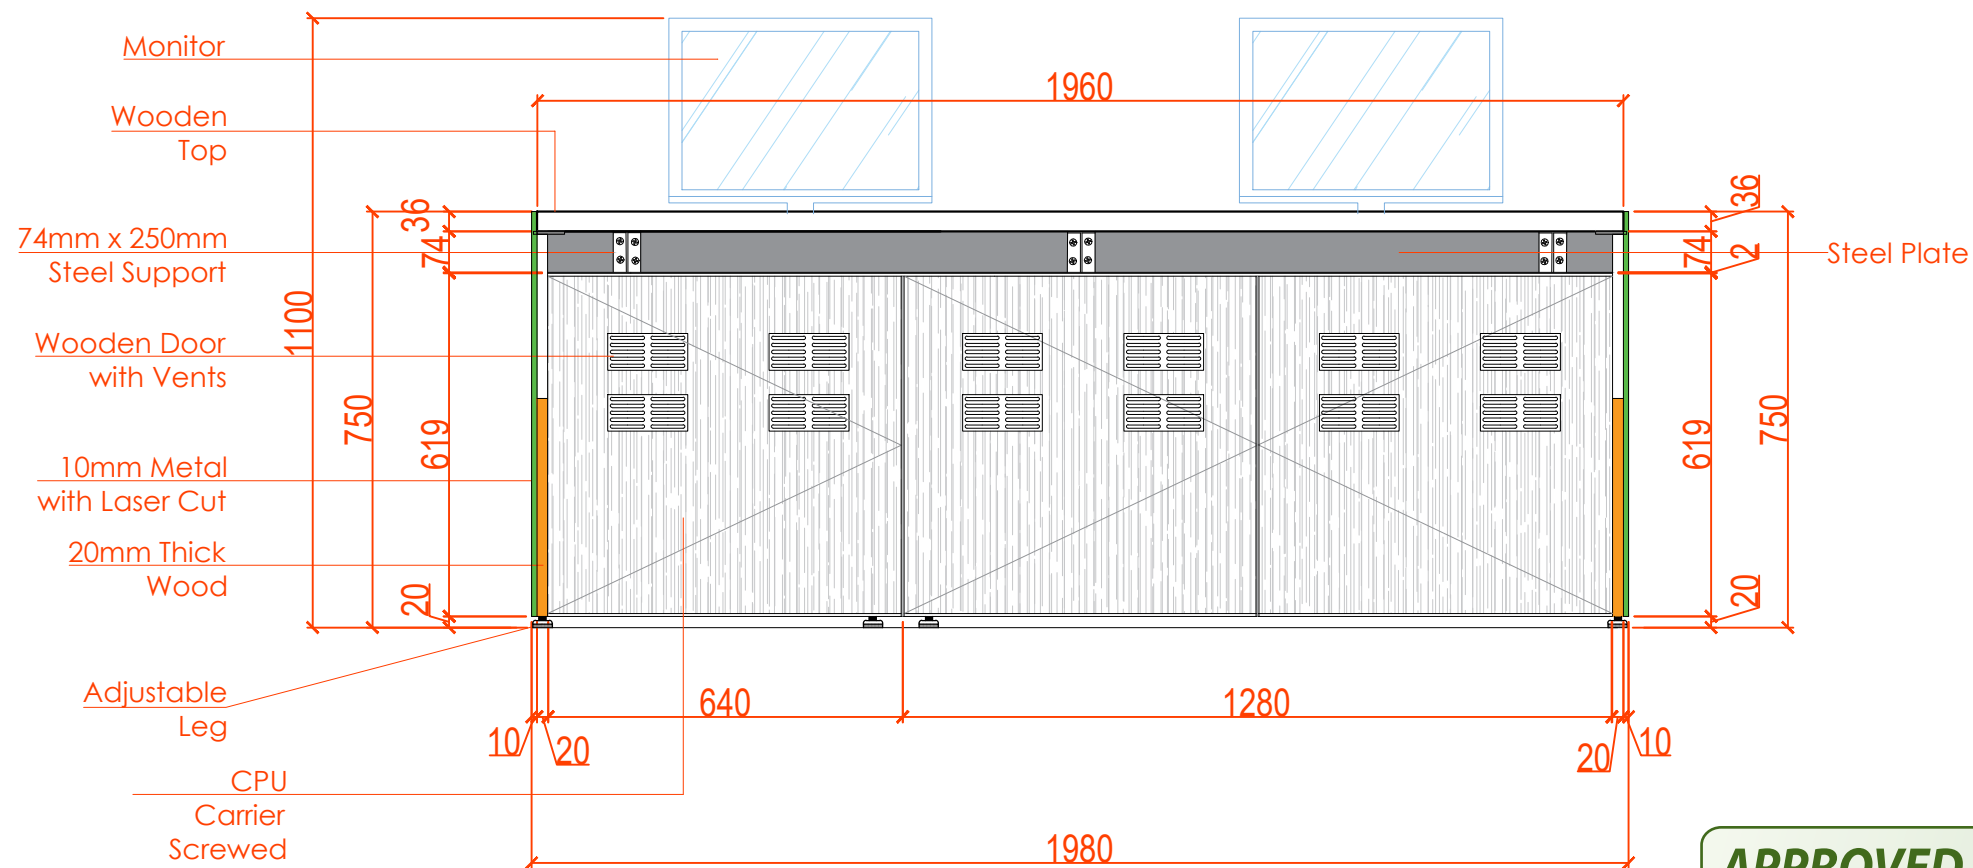

Back view Details

APPROVED
By Eneni Sowande at 4:54 pm, Aug 07, 2024

www.wood-styles.com

Copyright of designs shown herein is retained by this office. Authority is required for any reproduction. © Copyright Wood-styles Ltd.

Nigeria, Lagos +234 80 9037 9888
Email: info@wood-styles.com

Project
SHELL CW866175
SHELL PROJECT
EAGLE -ALPHA 1 TOWER

Owner

Date	Description
DSD-V1-ID-16/5/2024 - REV1	
DSD-V1-ID-02/7/2024 - REV2	


FOR APPROVAL

Project No. : ---
Scale : N/A
Drawn by : OBJ
Checked : OBJ
Cad File : CAD_FILE


Sheet title
Security Room Control Desk
Front and Back View Details 1980mml

Dwg No. WS-DS-SD-SH-001	No. SHEET 2
----------------------------	----------------

Security Room Control Desk 4170mmL

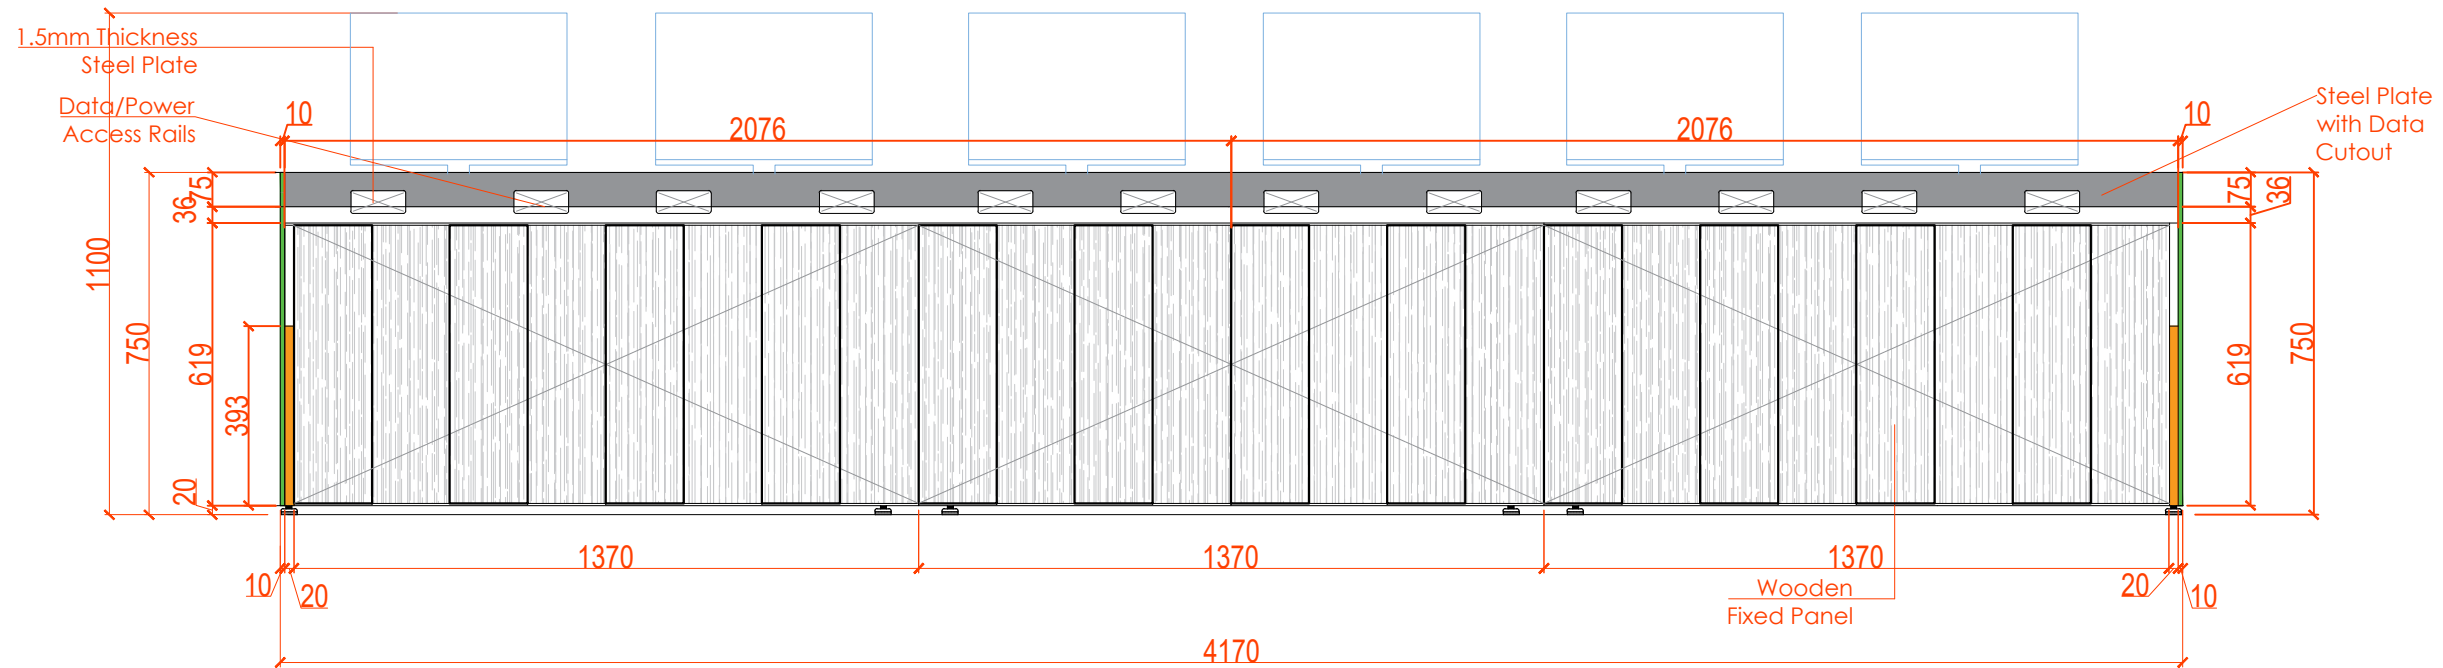

Front view Details

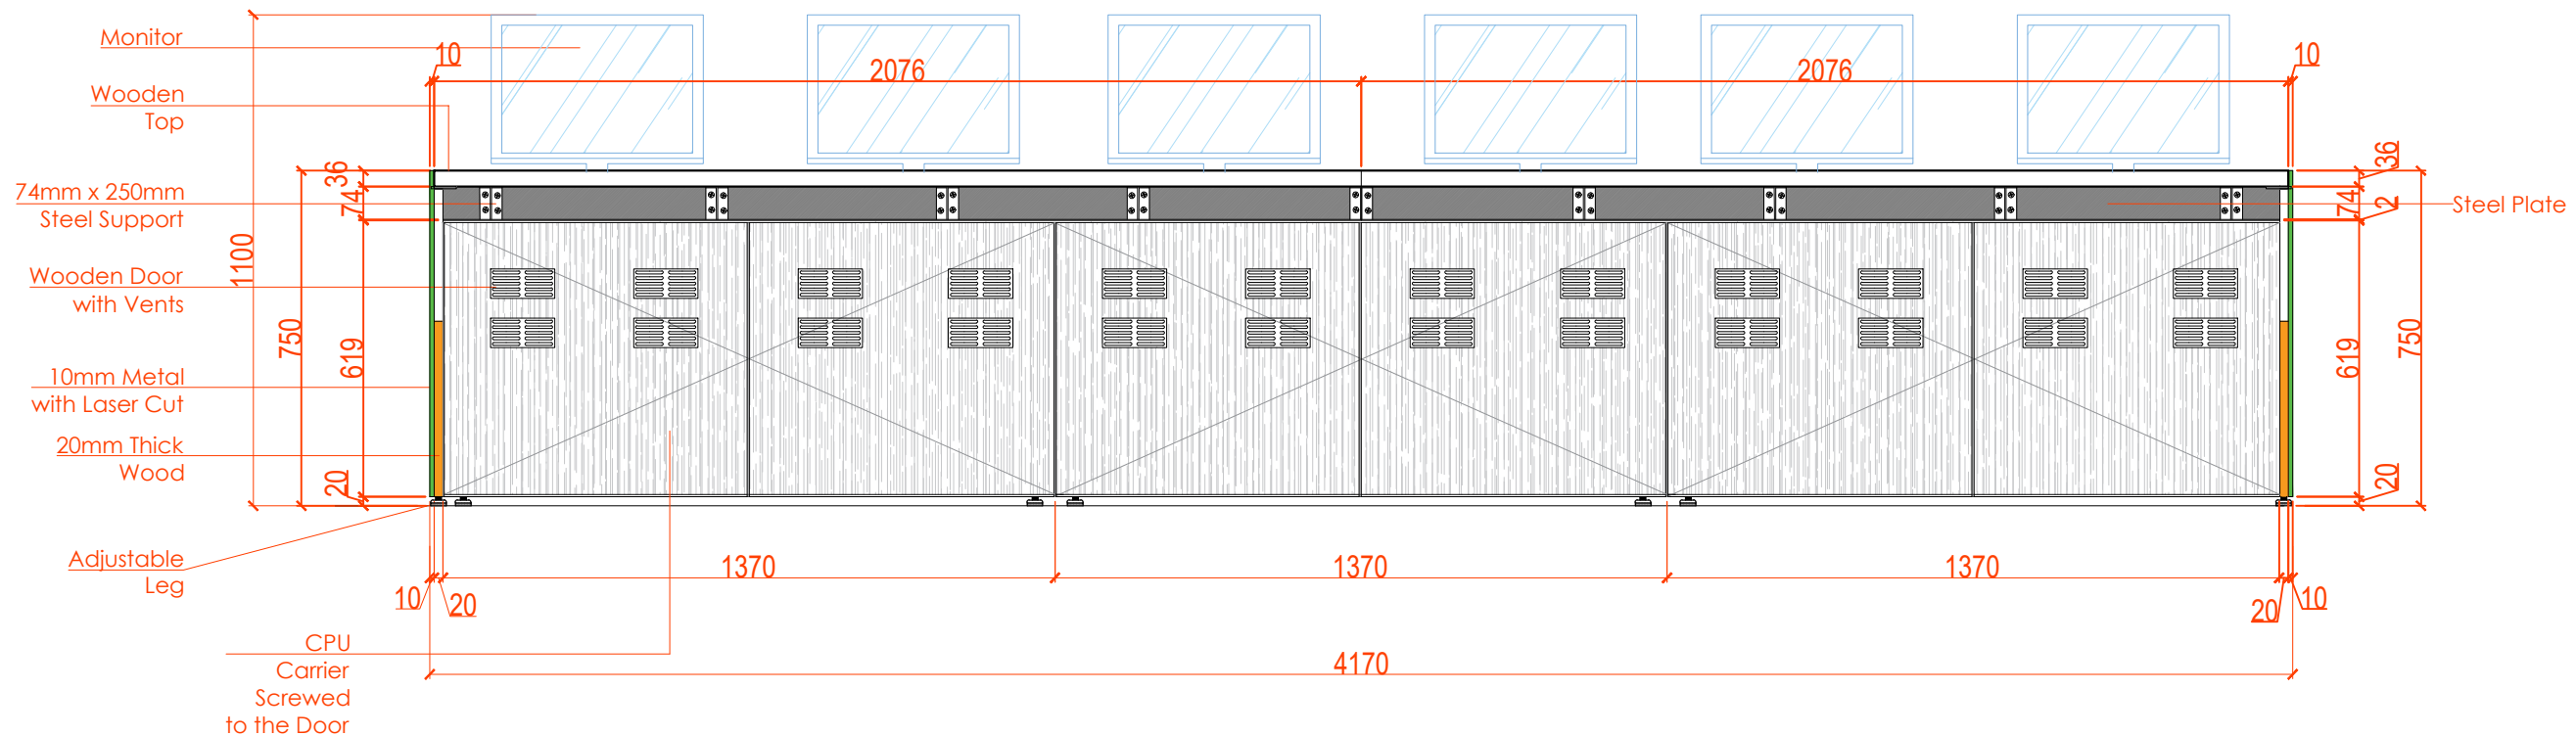

Back view Details

APPROVED
By Eneni Sowande at 4:54 pm, Aug 07, 2024

www.wood-styles.com

Copyright of designs shown herein is retained by this office. Authority is required for any reproduction. © Copyright Wood-styles Ltd.

Nigeria, Lagos +234 80 9037 9888
Email: info@wood-styles.com

Project
SHELL CW866175
SHELL PROJECT
EAGLE -ALPHA 1 TOWER

Owner

Date	Description
DSD-V1-ID-16/5/2024 - REV1	
DSD-V1-ID-02/7/2024 - REV2	


FOR APPROVAL

Project No. : ---
Scale : N/A
Drawn by : OBJ
Checked : OBJ
Cad File : CAD_FILE

Sheet title
Security Room Control Desk
Front and Back View Details 4170mmL

Dwg No.	No.
WS-DS-SD-SH-001	SHEET 6

Security Room Control Desk 1980mmL

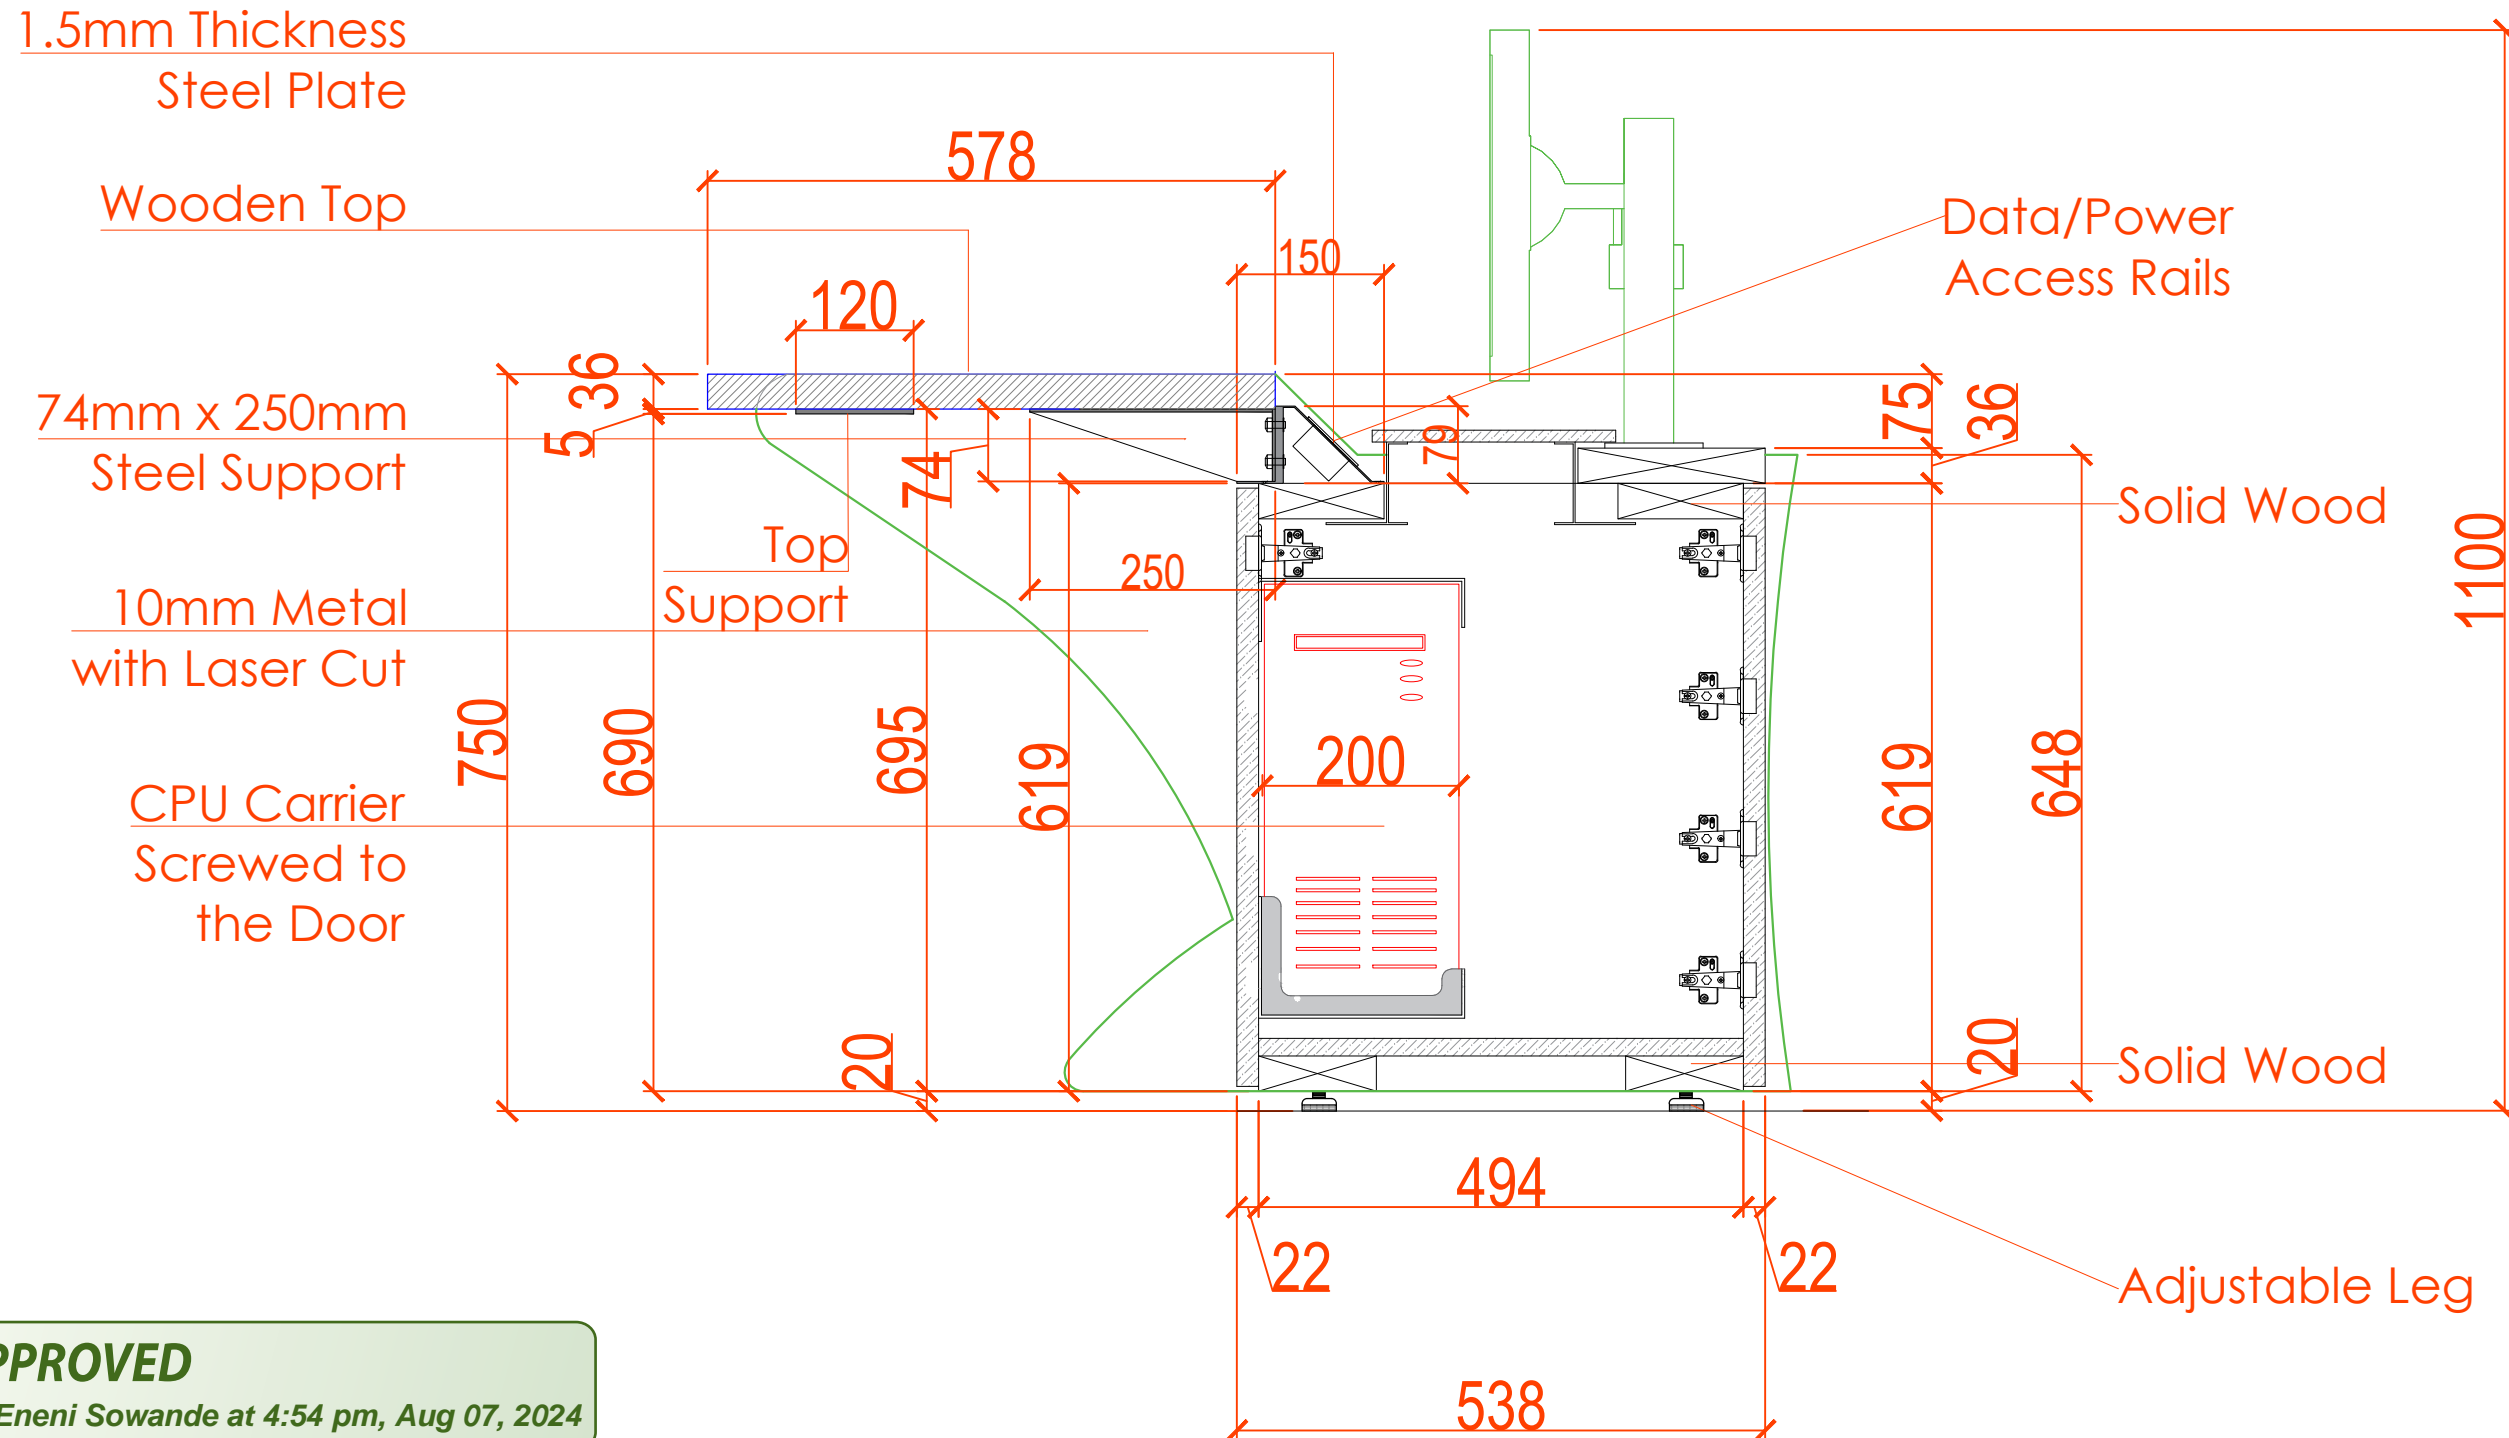

www.wood-styles.com

Copyright of designs shown herein is retained by this office. Authority is required for any reproduction. © Copyright Wood-styles Ltd.

Nigeria, Lagos +234 80 9037 9888
Email: info@wood-styles.com

Project
SHELL CW866175
SHELL PROJECT
EAGLE -ALPHA 1 TOWER

Owner

Date	Description
DSD-V1-ID-16/5/2024 - REV1	
DSD-V1-ID-02/7/2024 - REV2	

FOR APPROVAL


Project No. : ---
Scale : N/A
Drawn by : OBJ
Checked : OBJ
Cad File : CAD_FILE

Sheet title
Security Room Control Desk
Sectional Details 1980mmL

Dwg No. WS-DS-SD-SH-001	No. SHEET 3
----------------------------	----------------

APPROVED
By Eneni Sowande at 4:54 pm, Aug 07, 2024

Security Room Control Desk 4170mmL

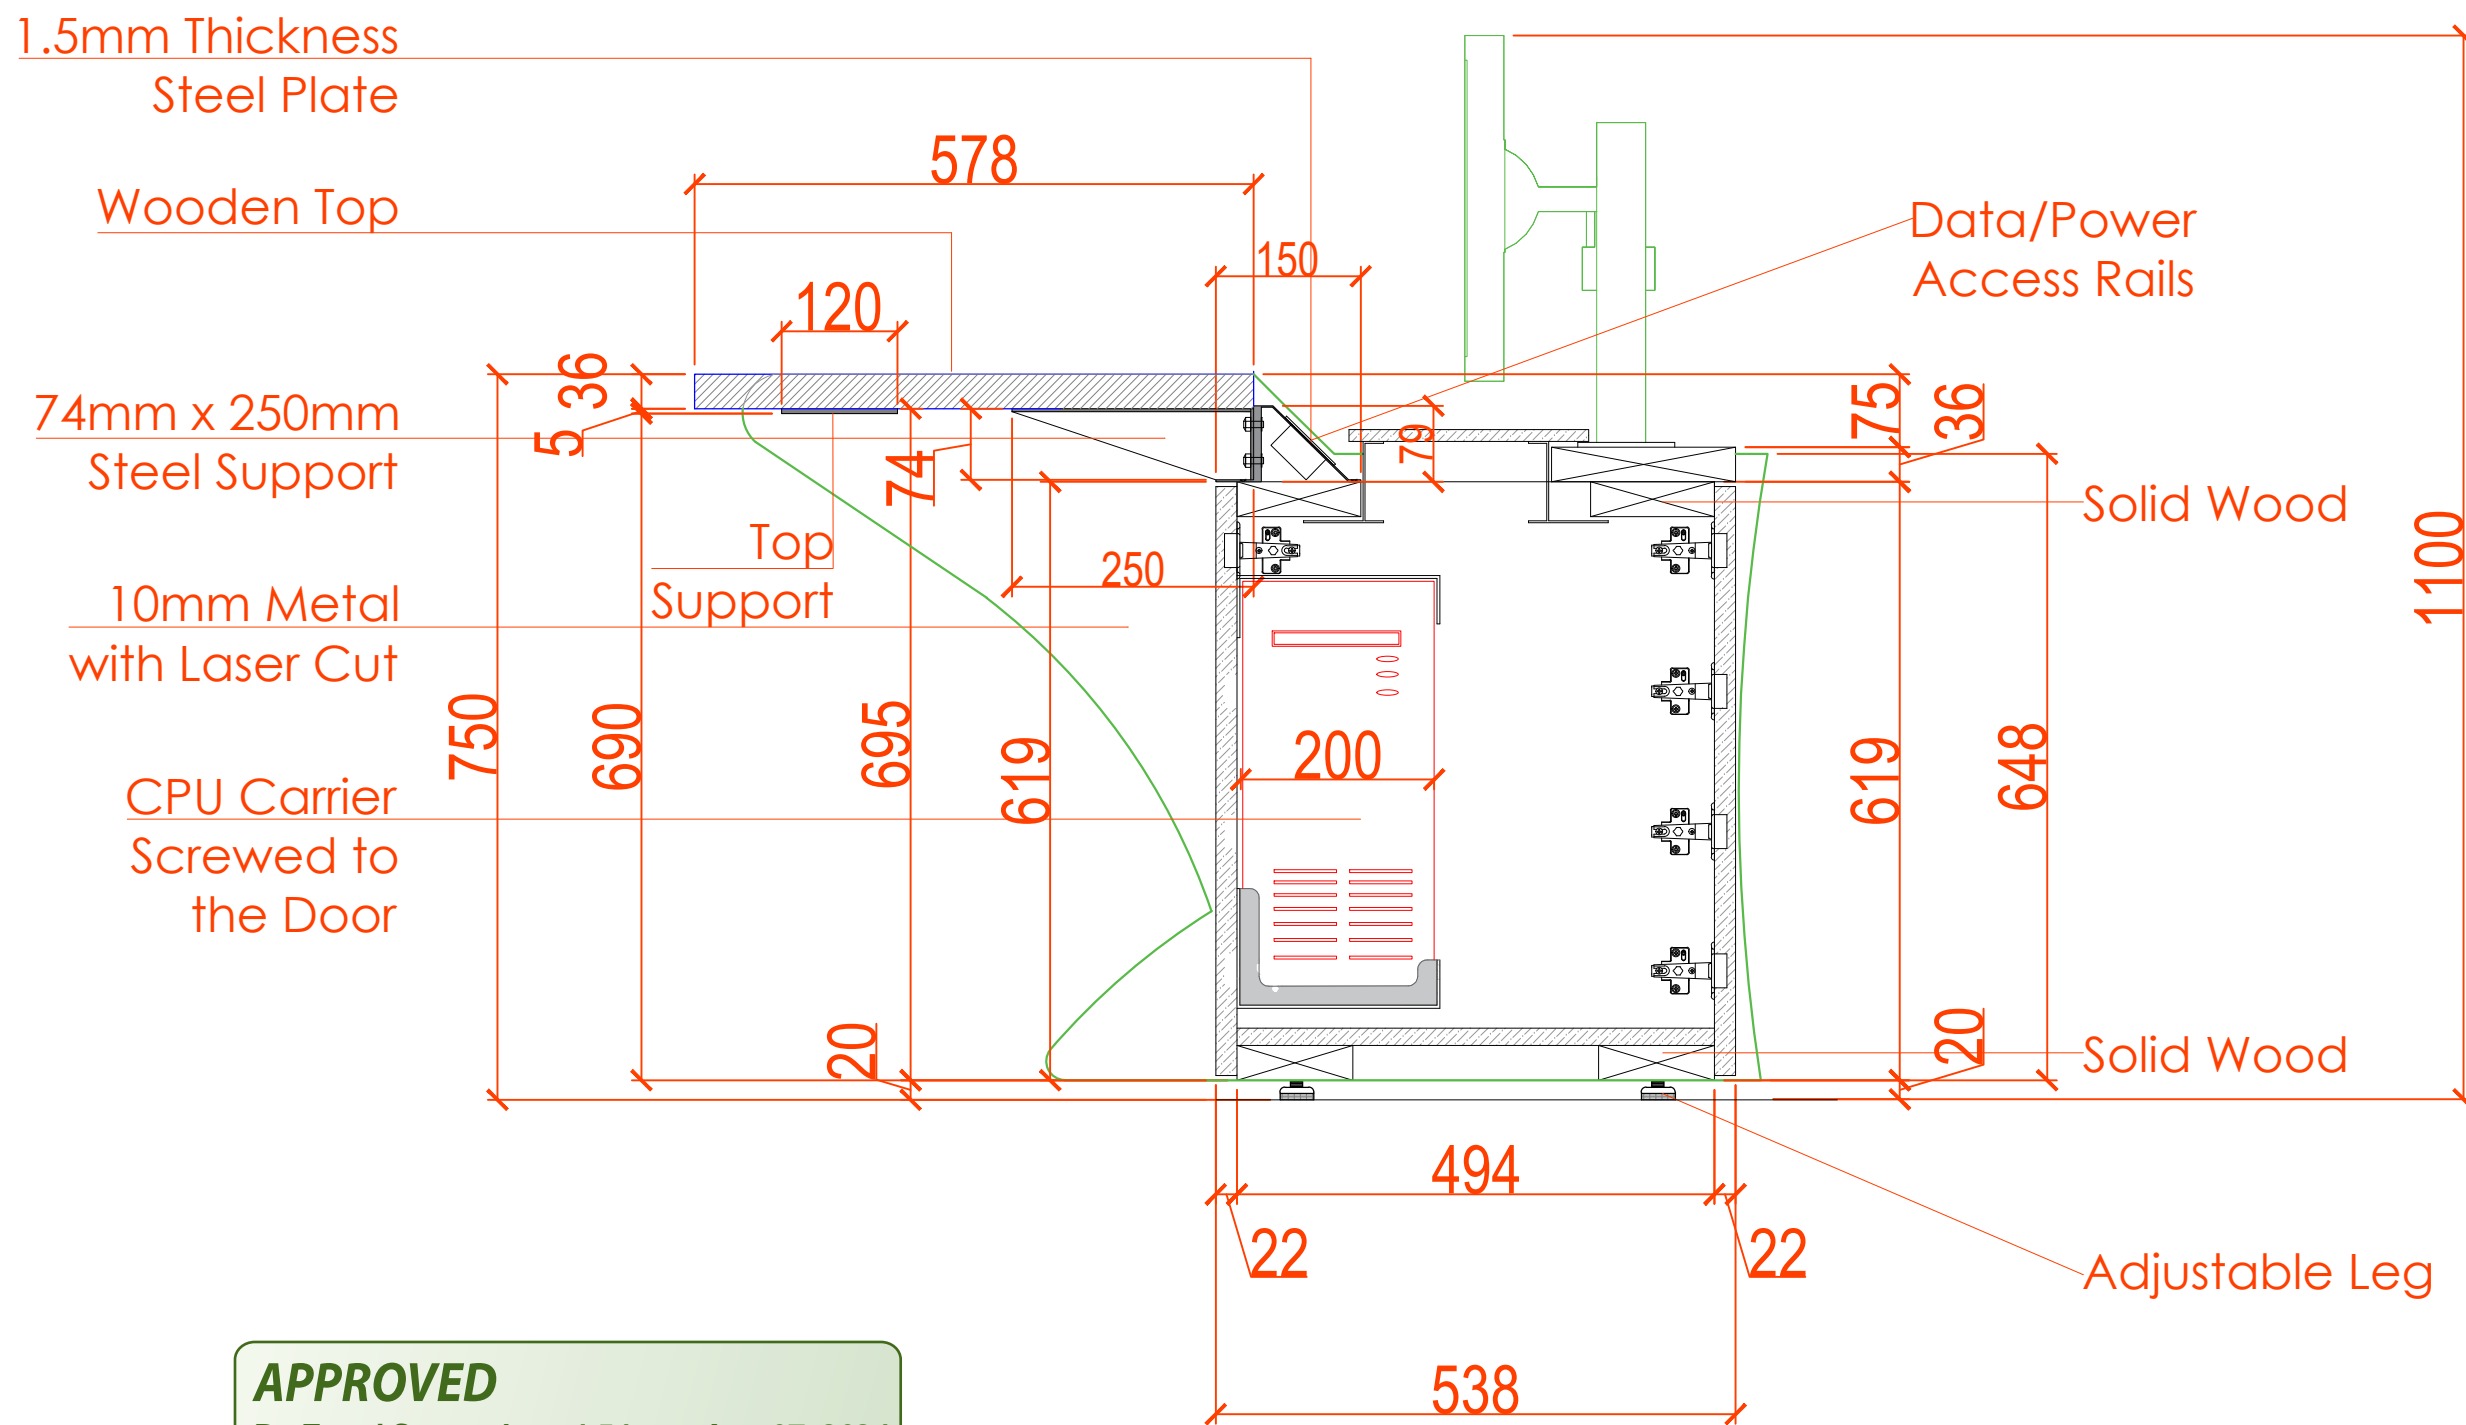

APPROVED
By Eneni Sowande at 4:54 pm, Aug 07, 2024

www.wood-styles.com

Copyright of designs shown herein is retained by this office. Authority is required for any reproduction. © Copyright Wood-styles Ltd.

Nigeria, Lagos +234 80 9037 9888
Email: info@wood-styles.com

Project
SHELL CW866175
SHELL PROJECT
EAGLE -ALPHA 1 TOWER

Owner

Date	Description
DSD-V1-ID-16/5/2024 - REV1	
DSD-V1-ID-02/7/2024 - REV2	

FOR APPROVAL

Project No. : ---
Scale : N/A
Drawn by : OBJ
Checked : OBJ
Cad File : CAD_FILE

Sheet title
Security Room Control Desk
Sectional Details 4170mmL

Dwg No. WS-DS-SD-SH-001	No. SHEET 7
----------------------------	----------------