

**Severy Wash Area 1 Storage.
Severy Wash Area 2 Storage.
Wash Area 2. (Ground Floor)**
(excluding Appliances)


Counter in timber laminate panels with white corian top and stainless steel skirting coupled into Baine Marie (to be supplied by client)

Counter in timber laminate panels in Veneer finish with white corian top and stainless steel skirting coupled into Baine Marie (to be supplied by client).

Base cabinet with white corian worktop, Tall Unit, in laminate finish (Swiss krono Moor Oak) and stainless steel skirting.

ITEM 8,9,10 ON THE LIST
QTY 1

**Severy Wash Area 1 Storage.
Severy Wash Area 2 Storage.
Wash Area 2.**

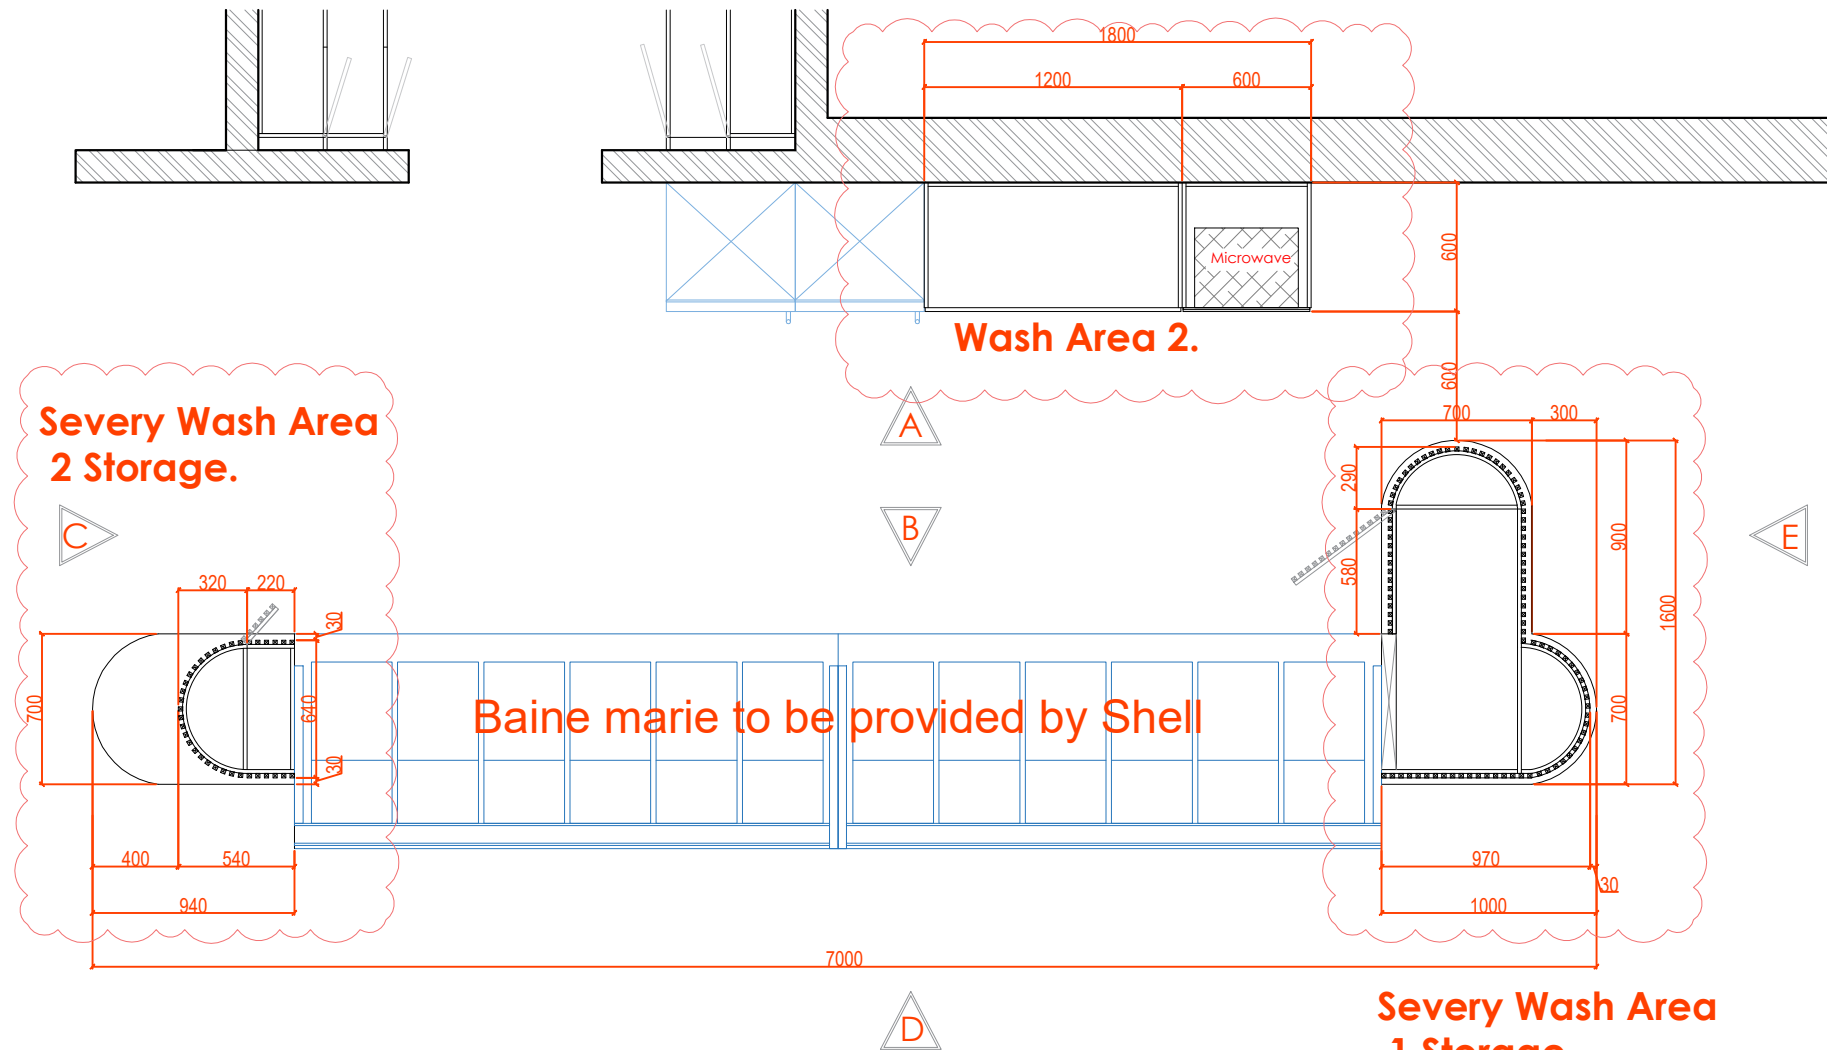

**Severy Wash Area 1 Storage.
Severy Wash Area 2 Storage.
Wash Area 2.**

Floor Plan Details
FINISHING CODE SW287

www.wood-styles.com

Copyright of designs shown herein is retained by this office.
Authority is required for any reproduction.
© Copyright Wood-styles Ltd.

Nigeria, Lagos +234 80 9037 9888
Email: info@wood-styles.com

Project
SHELL CW866175
SHELL PROJECT
EAGLE -ALPHA 1 TOWER

Owner


Date	Description
DSD-V1-ID-16/5/2024 - REV1	
DSD-V1-ID-10/6/2024 - REV 2	
DSD-V1-ID-26/6/2024 - REV 3	

FOR APPROVAL

Project No. : ---
Scale : N/A
Drawn by : OBJ
Checked : OBJ
Cad File : CAD_FILE

Sheet title
Severy Wash Area 1 and 2 Storage.
and Wash Area 2.
Floor Plan ,Elevation and Side Details

Dwg No.	No.
WS-DS-SD-SH-010	SHEET 1

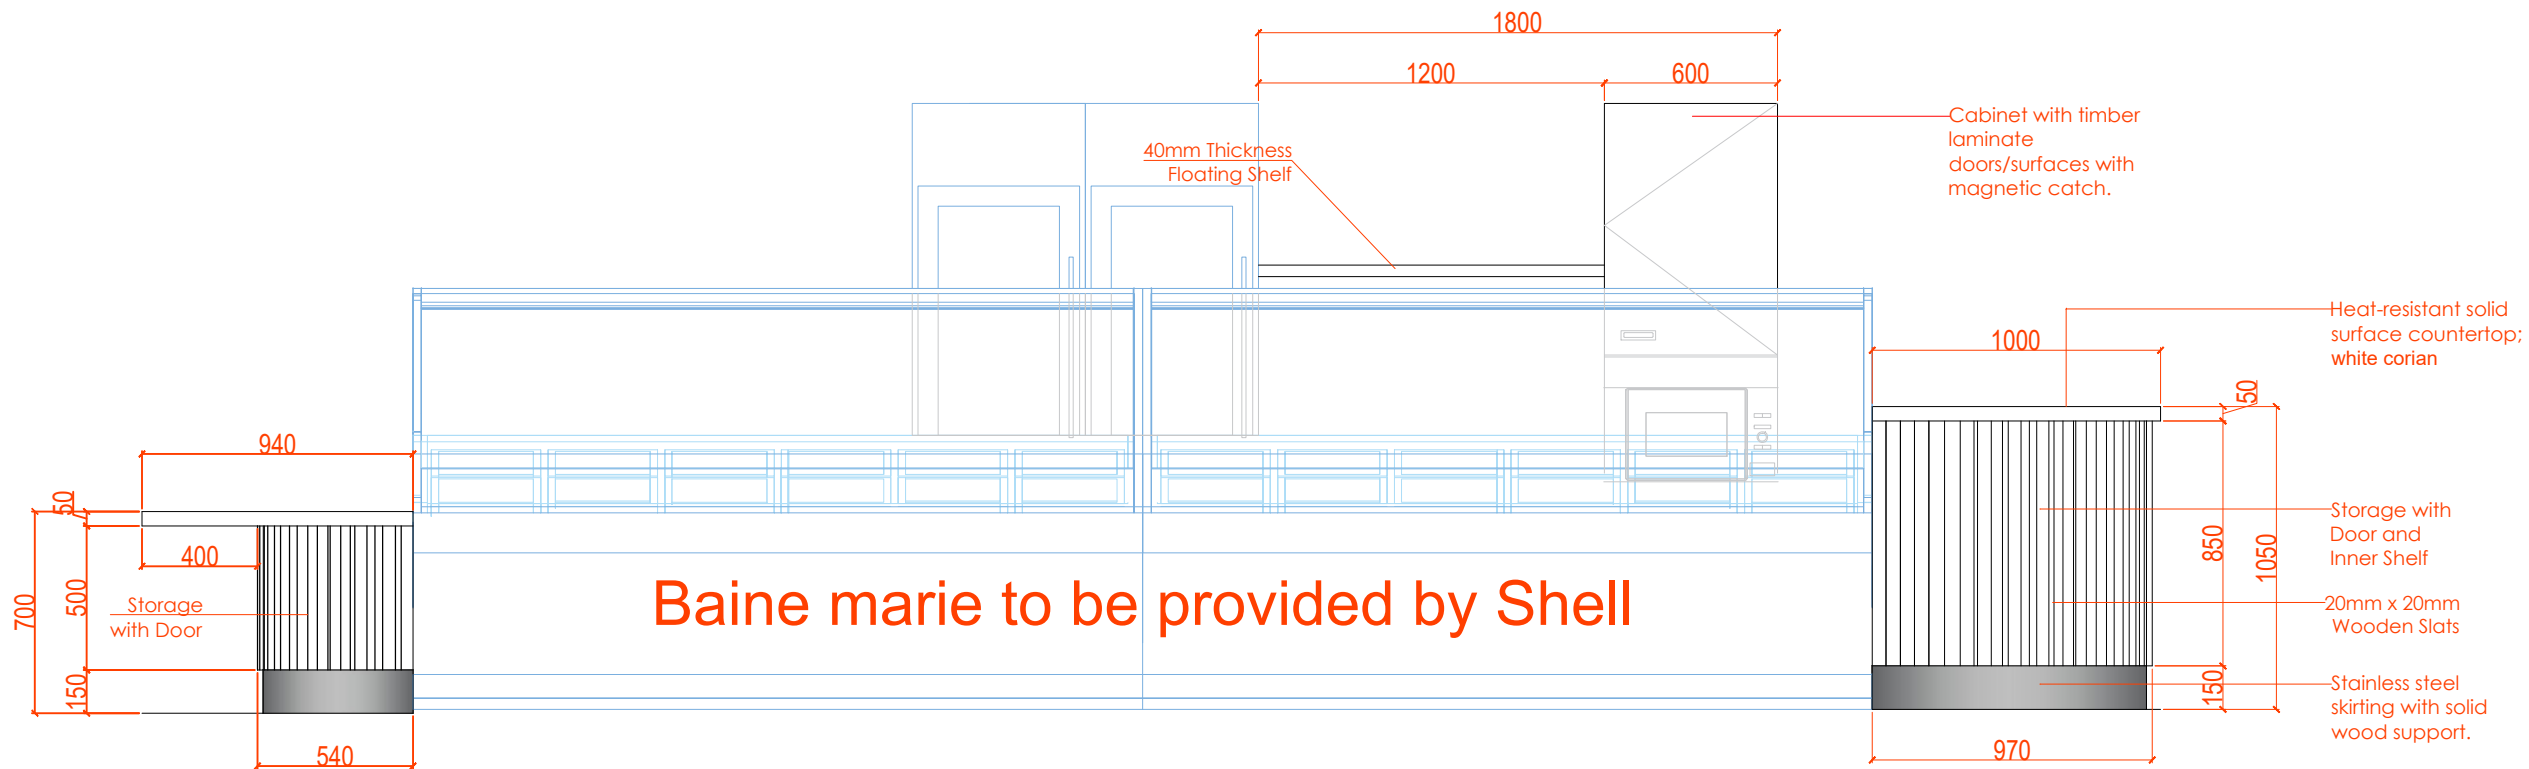

Severy Wash Area 1 & 2 Storage.

Elevation - D Details

FINISHING CODE SW287

www.wood-styles.com

Copyright of designs shown herein is retained by this office. Authority is required for any reproduction. © Copyright Wood-styles Ltd.

Nigeria, Lagos +234 80 9037 9888
Email: info@wood-styles.com

Project
SHELL CW866175
SHELL PROJECT
EAGLE -ALPHA 1 TOWER

Owner

Date	Description
DSD-V1-ID-16/5/2024	- REV1
DSD-V1-ID-10/6/2024	- REV 2
DSD-V1-ID-26/6/2024	- REV 3



Severy Wash Area 1 & 2 Storage.


Elevation - B Details

FOR APPROVAL

Project No. : --
Scale : N/A
Drawn by : OBJ
Checked : OBJ
Cad File : CAD_FILE

Sheet title
Severy Wash Area 1 and 2 Storage.
and Wash Area 2.
Elevations B and D

Dwg No.	No.
WS-DS-SD-SH-010	SHEET 2

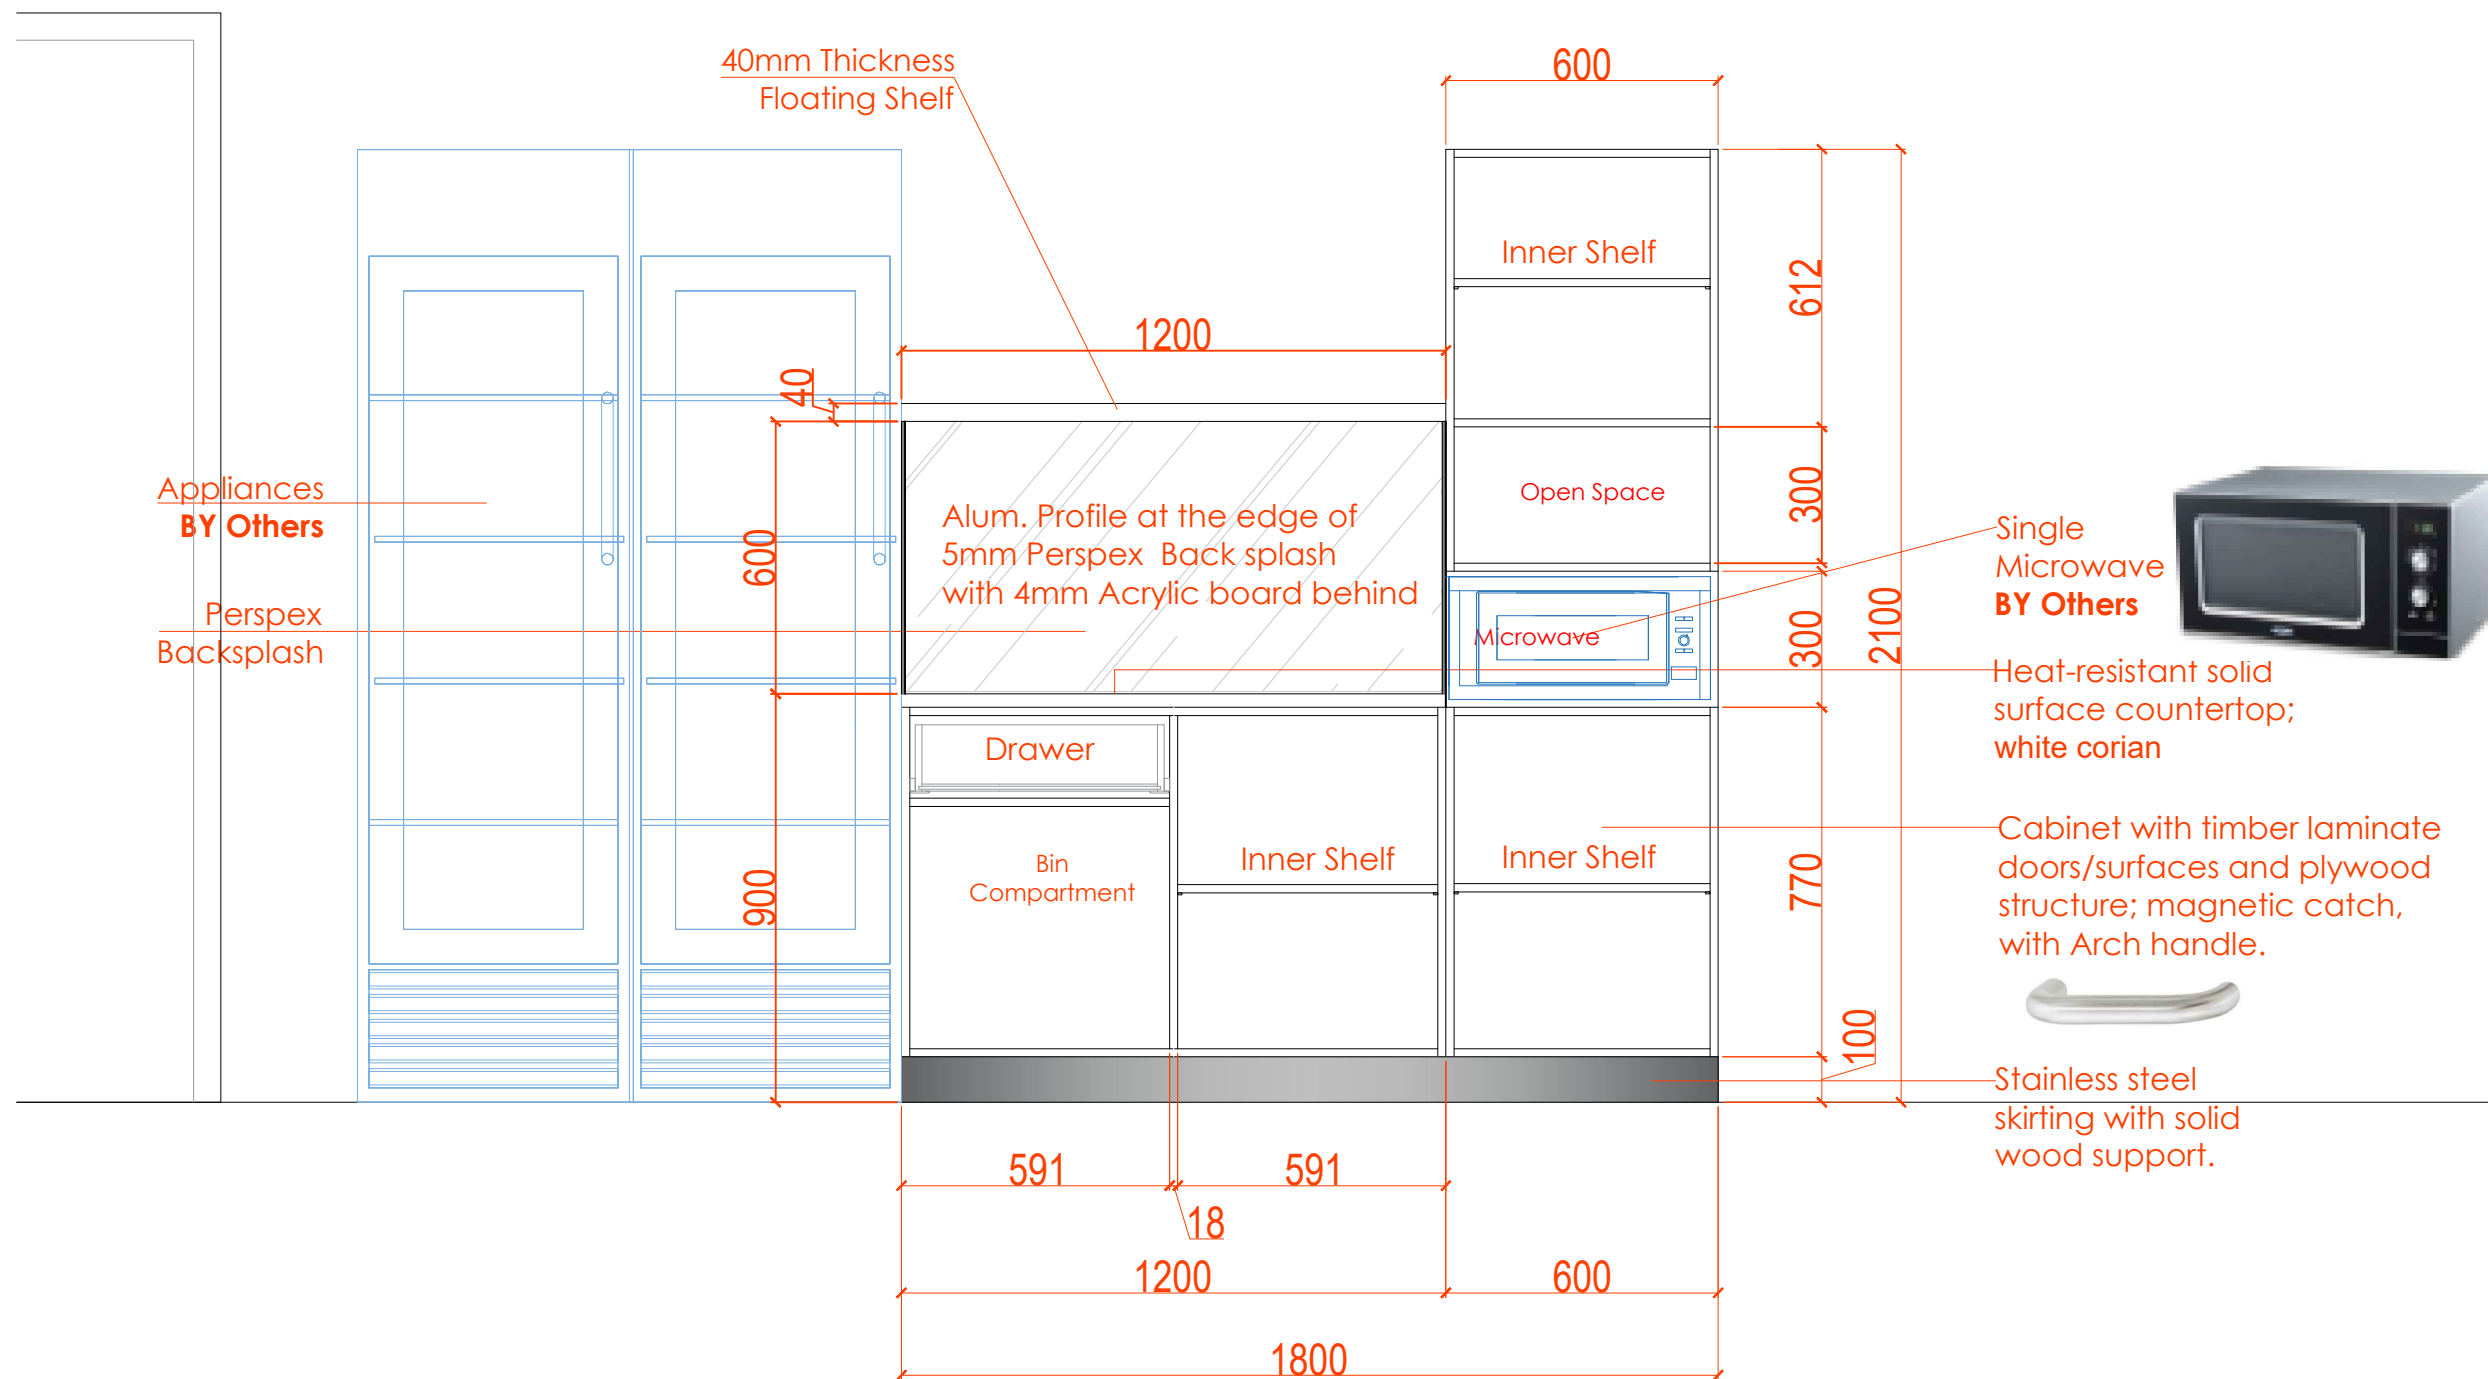

Wash Area 2.

Elevation - A Inner view Details

FOR APPROVAL

Project No. : ---
Scale : N/A
Drawn by : OBJ
Checked : OBJ
Cad File : CAD_FILE

Sheet title
Severy Wash Area 1 and 2 Storage.
and Wash Area 2.
Elevation - A Inner view Details


Dwg No.	No.
WS-DS-SD-SH-010	SHEET 3

FOR APPROVAL


Project No. : --
Scale : N/A
Drawn by : OBJ
Checked : OBJ
Cad File : CAD_FILE

Sheet title
Severy Wash Area 1 and 2 Storage.
and Wash Area 2.
Elevation - A with Doors

Dwg No. WS-DS-SD-SH-010	No. SHEET 4
----------------------------	----------------

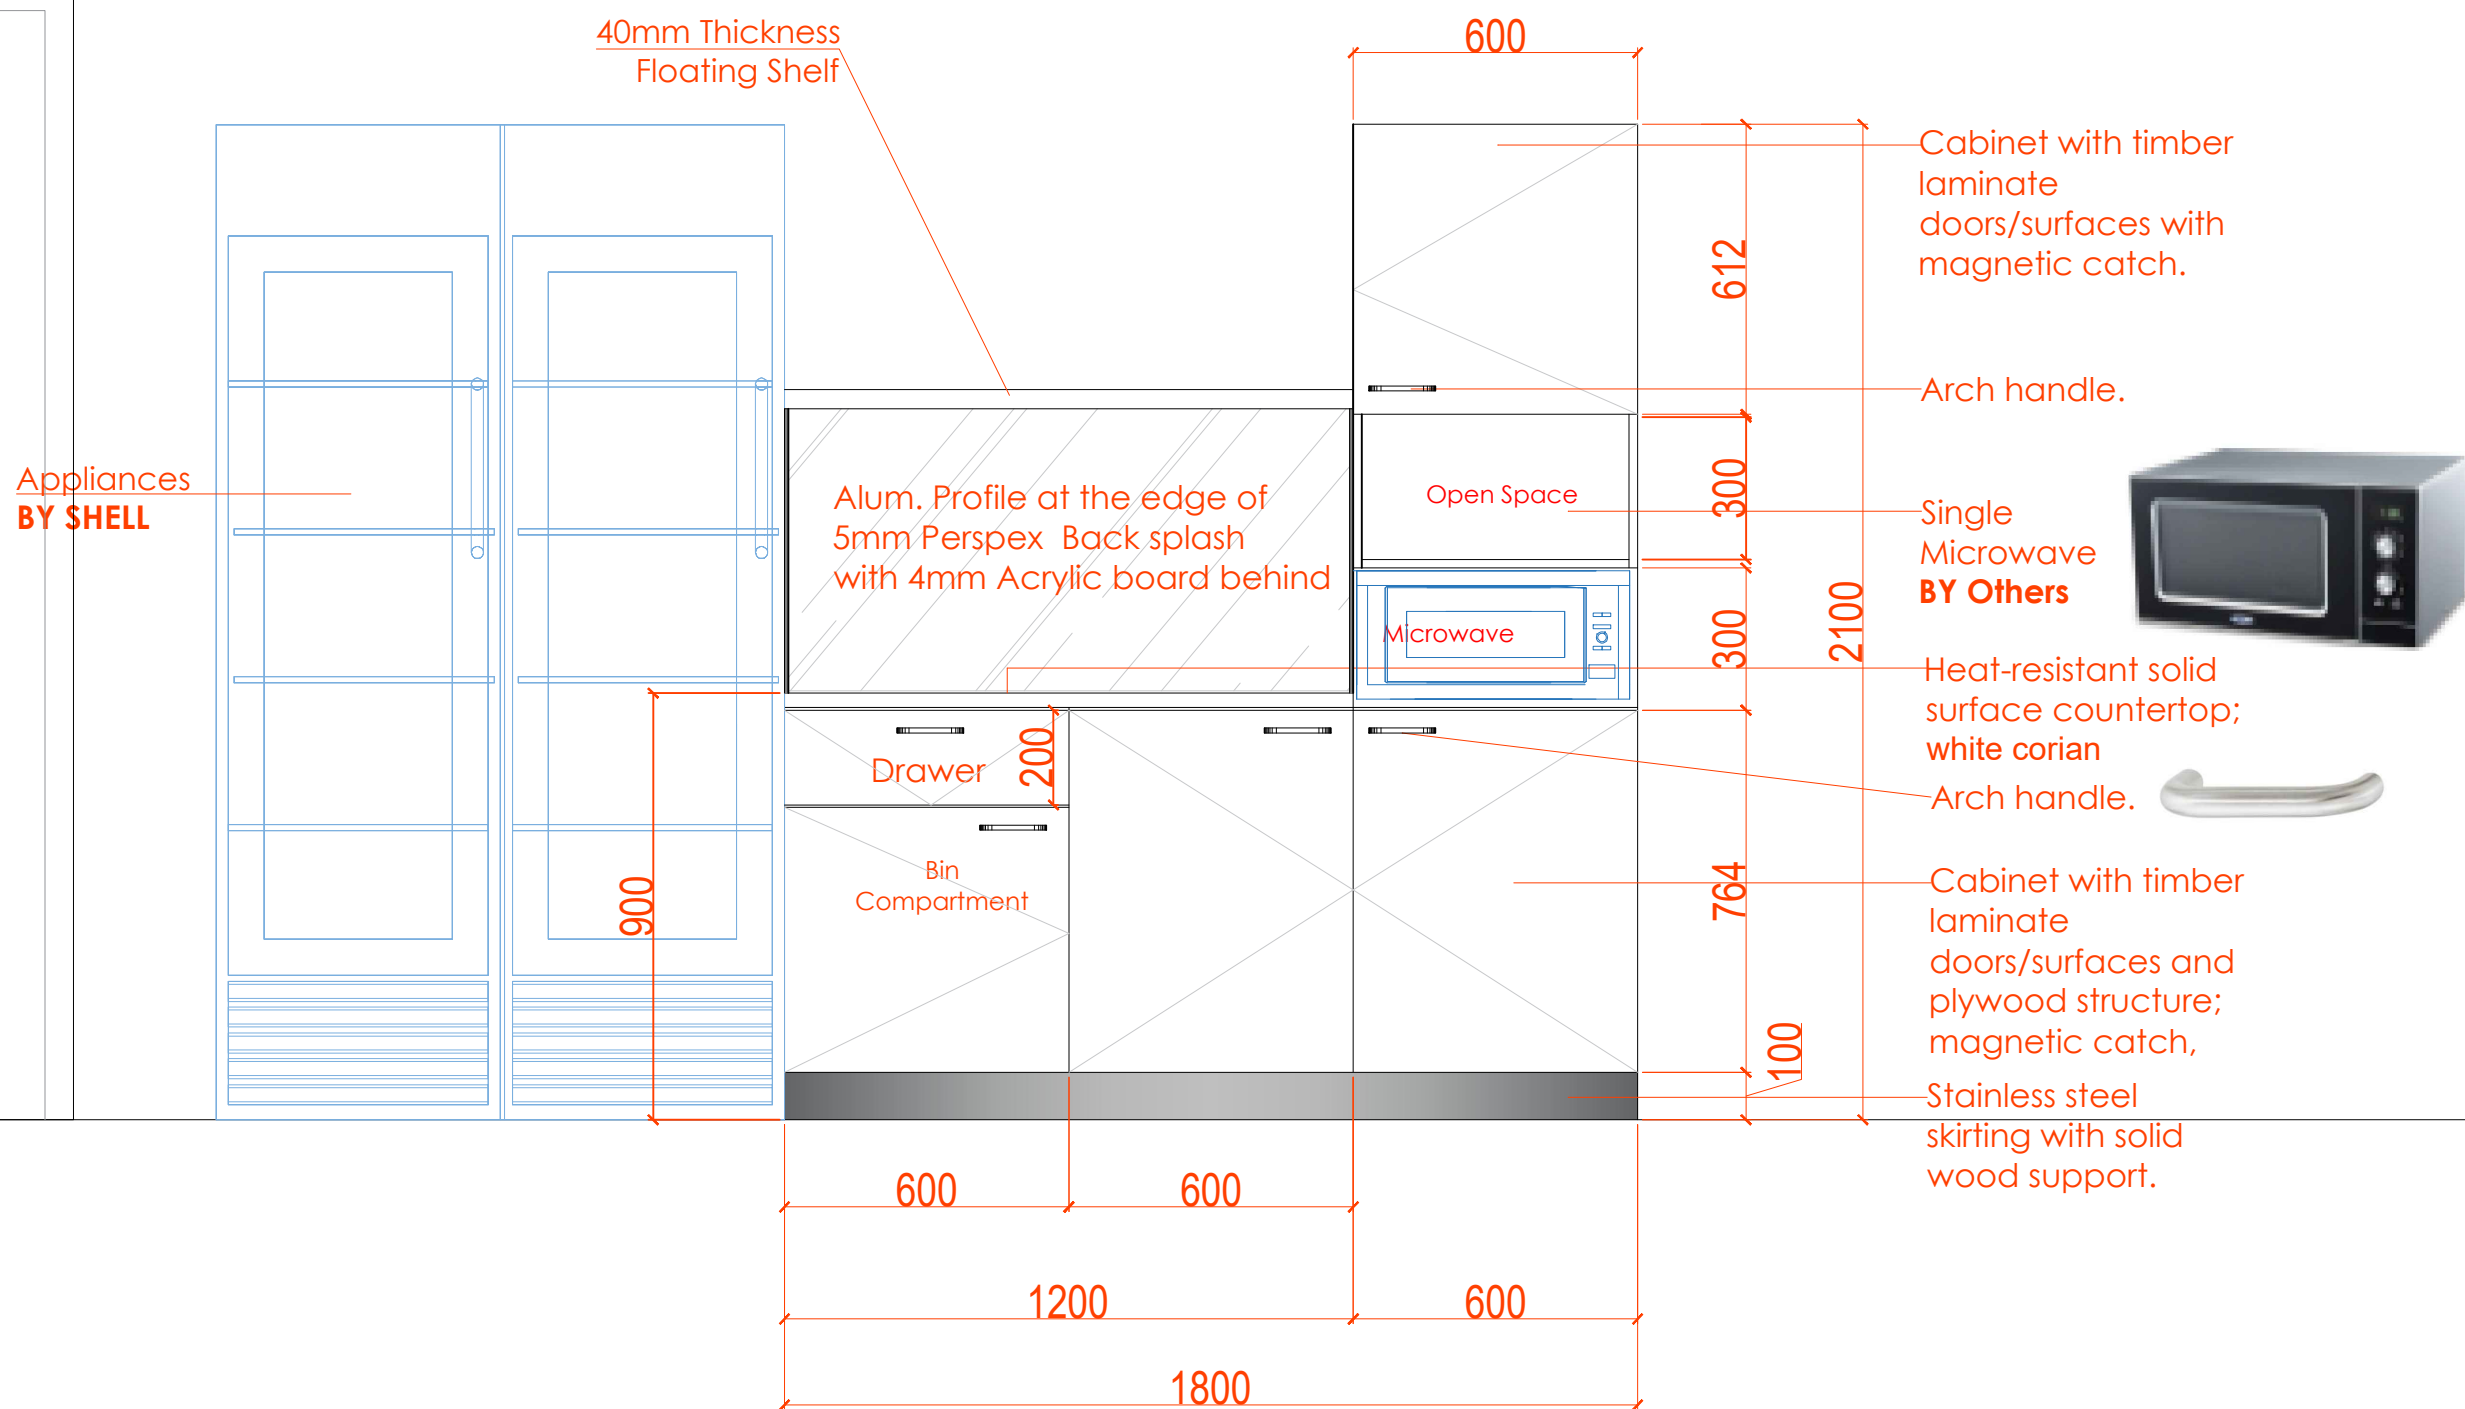

Wash Area 2. Elevation - A with Doors

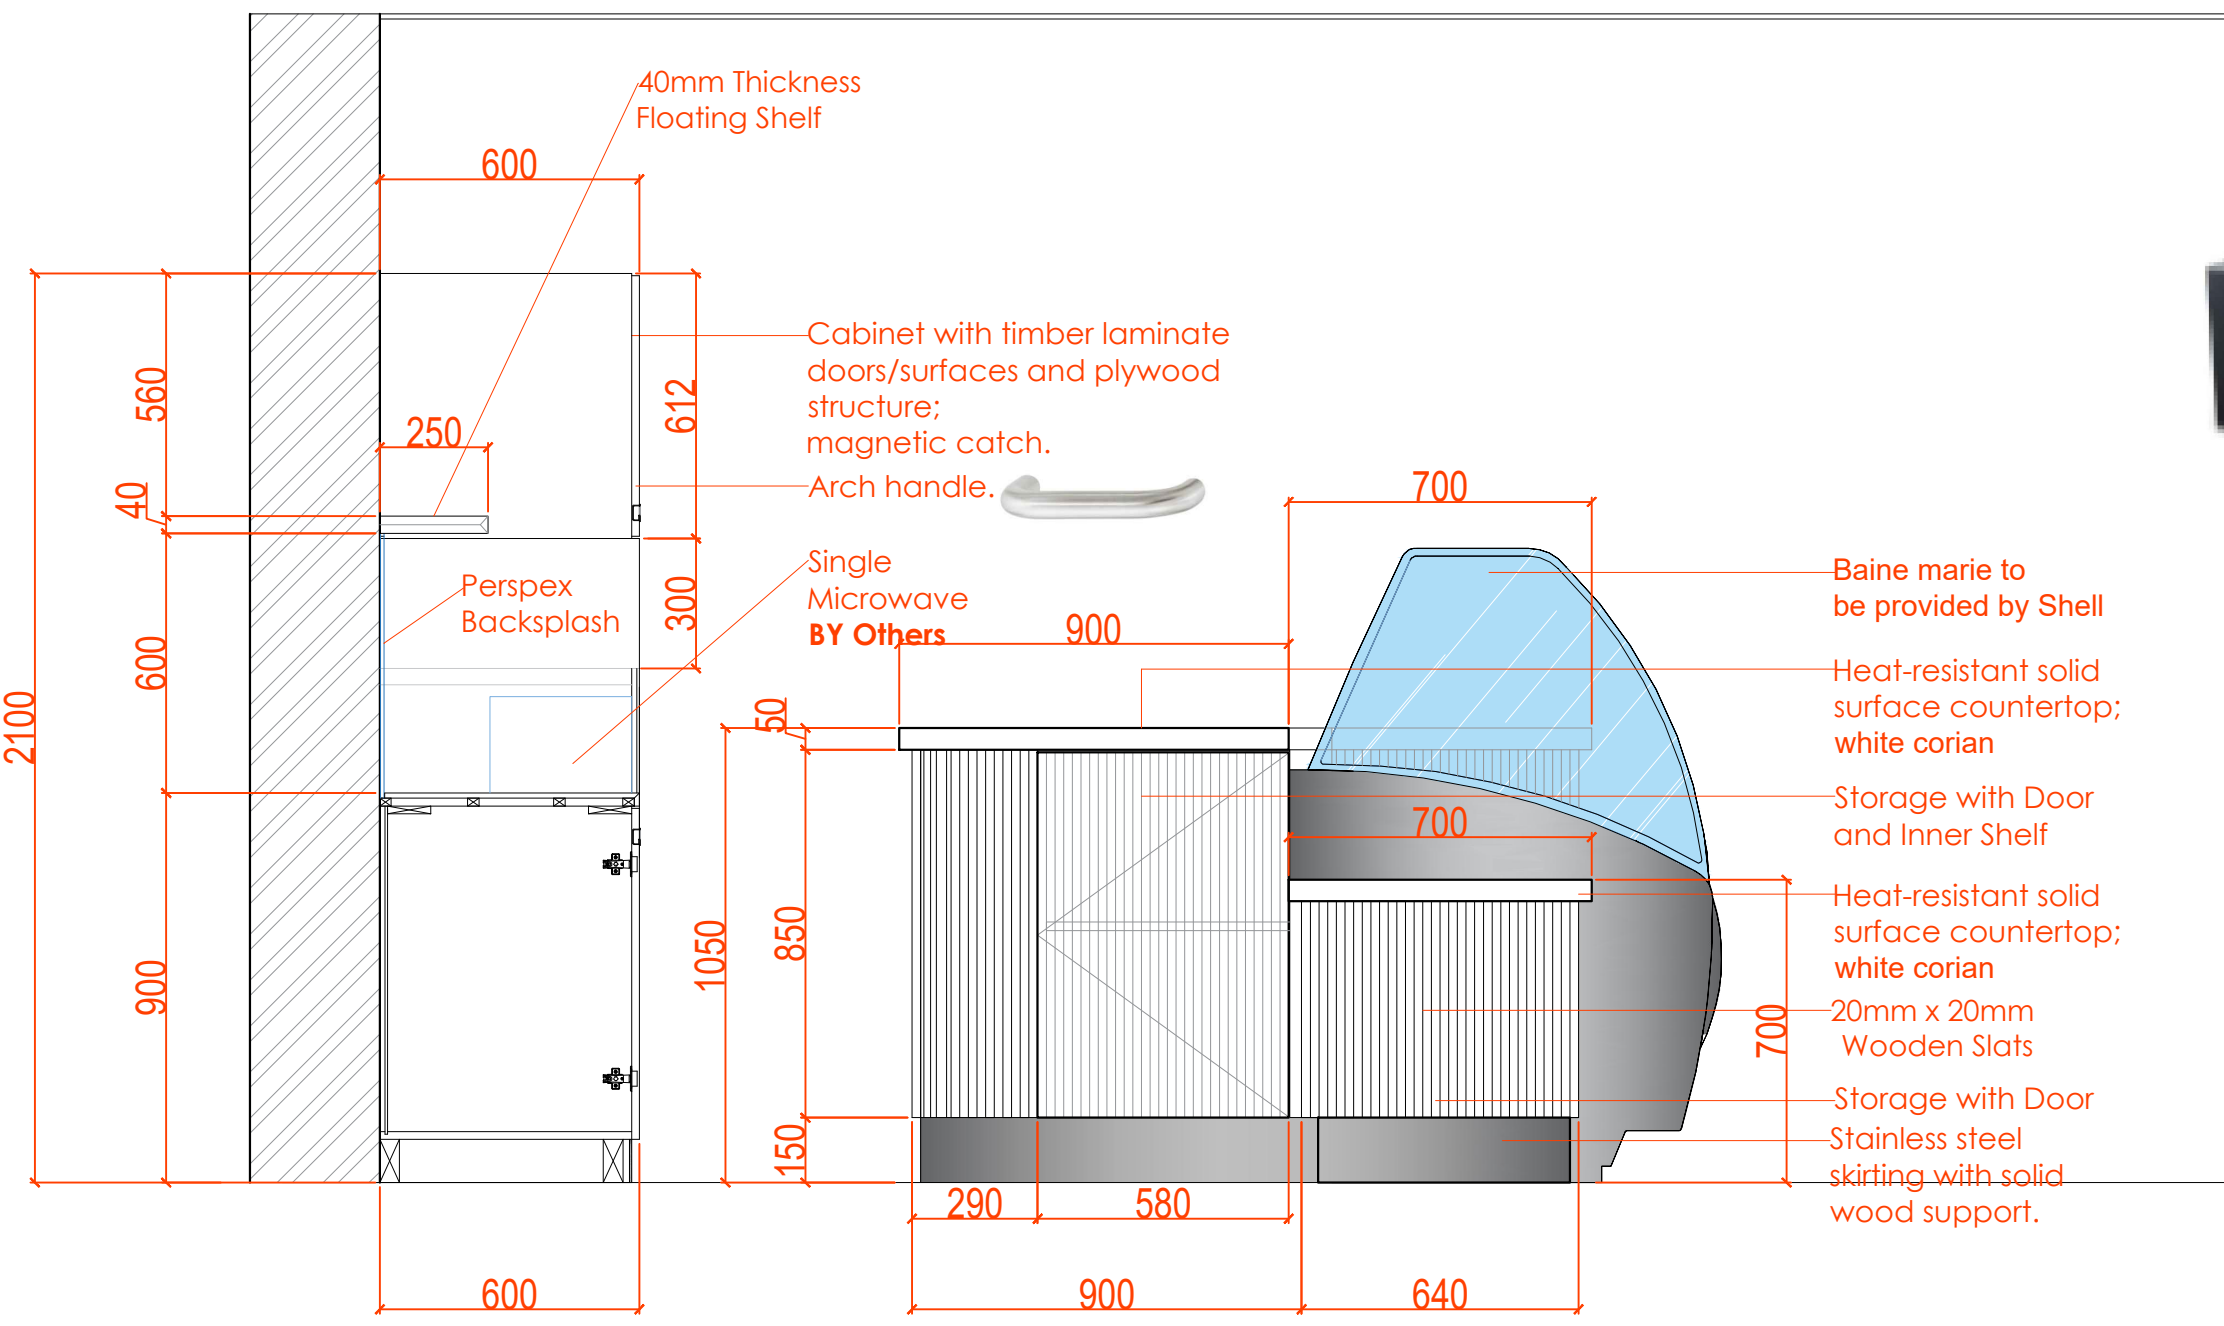

Microwave: 30Ltrs Grill
 Microwave Oven, Silver
 Colour Body, Black Panel,
 Mechanical Control

Microwave
 Unit Dimensions
 (MM) (H*W*D)
 300x539x398

www.wood-styles.com

Copyright of designs shown herein is retained by this office.
 Authority is required for any reproduction.
 © Copyright Wood-styles Ltd.

Nigeria, Lagos +234 80 9037 9888
 Email: info@wood-styles.com

Project
 SHELL CW866175
 SHELL PROJECT
 EAGLE -ALPHA 1 TOWER

Owner

Date	Description
DSD-V1-ID-16/5/2024 - REV1	
DSD-V1-ID-10/6/2024 - REV 2	

FOR APPROVAL

Project No. : ---
 Scale : N/A
 Drawn by : OBJ
 Checked : OBJ
 Cad File : CAD_FILE

Sheet title
 Severy Wash Area 1 and 2 Storage.
 and Wash Area 2.
 Elevation - C Details

Dwg No.	No.
WS-DS-SD-SH-010	SHEET 5

Severy Wash Area 1 & 2 Storage.

Elevation - C Details

FINISHING CODE SW287