

Project
SKYVIEW

Owner

Date	Description
DSD-V1-ID-3/3/2025	- REV1
DSD-V1-ID-18/4/2025	- REV2
DSD-V1-ID-5/5/2025	- REV3
DSD-V1-ID-14/5/2025	- REV4




FOR APPROVAL


Project No. : ---
Scale : N/A
Drawn by : OBJ
Checked : OBJ
Cad File : CAD_FILE
Sheet title

**WOODEN WALL CLADDING
Plan, and Elevation-1**

Dwg No. No.
WS-DS-SD-SV-001 SHEET 2

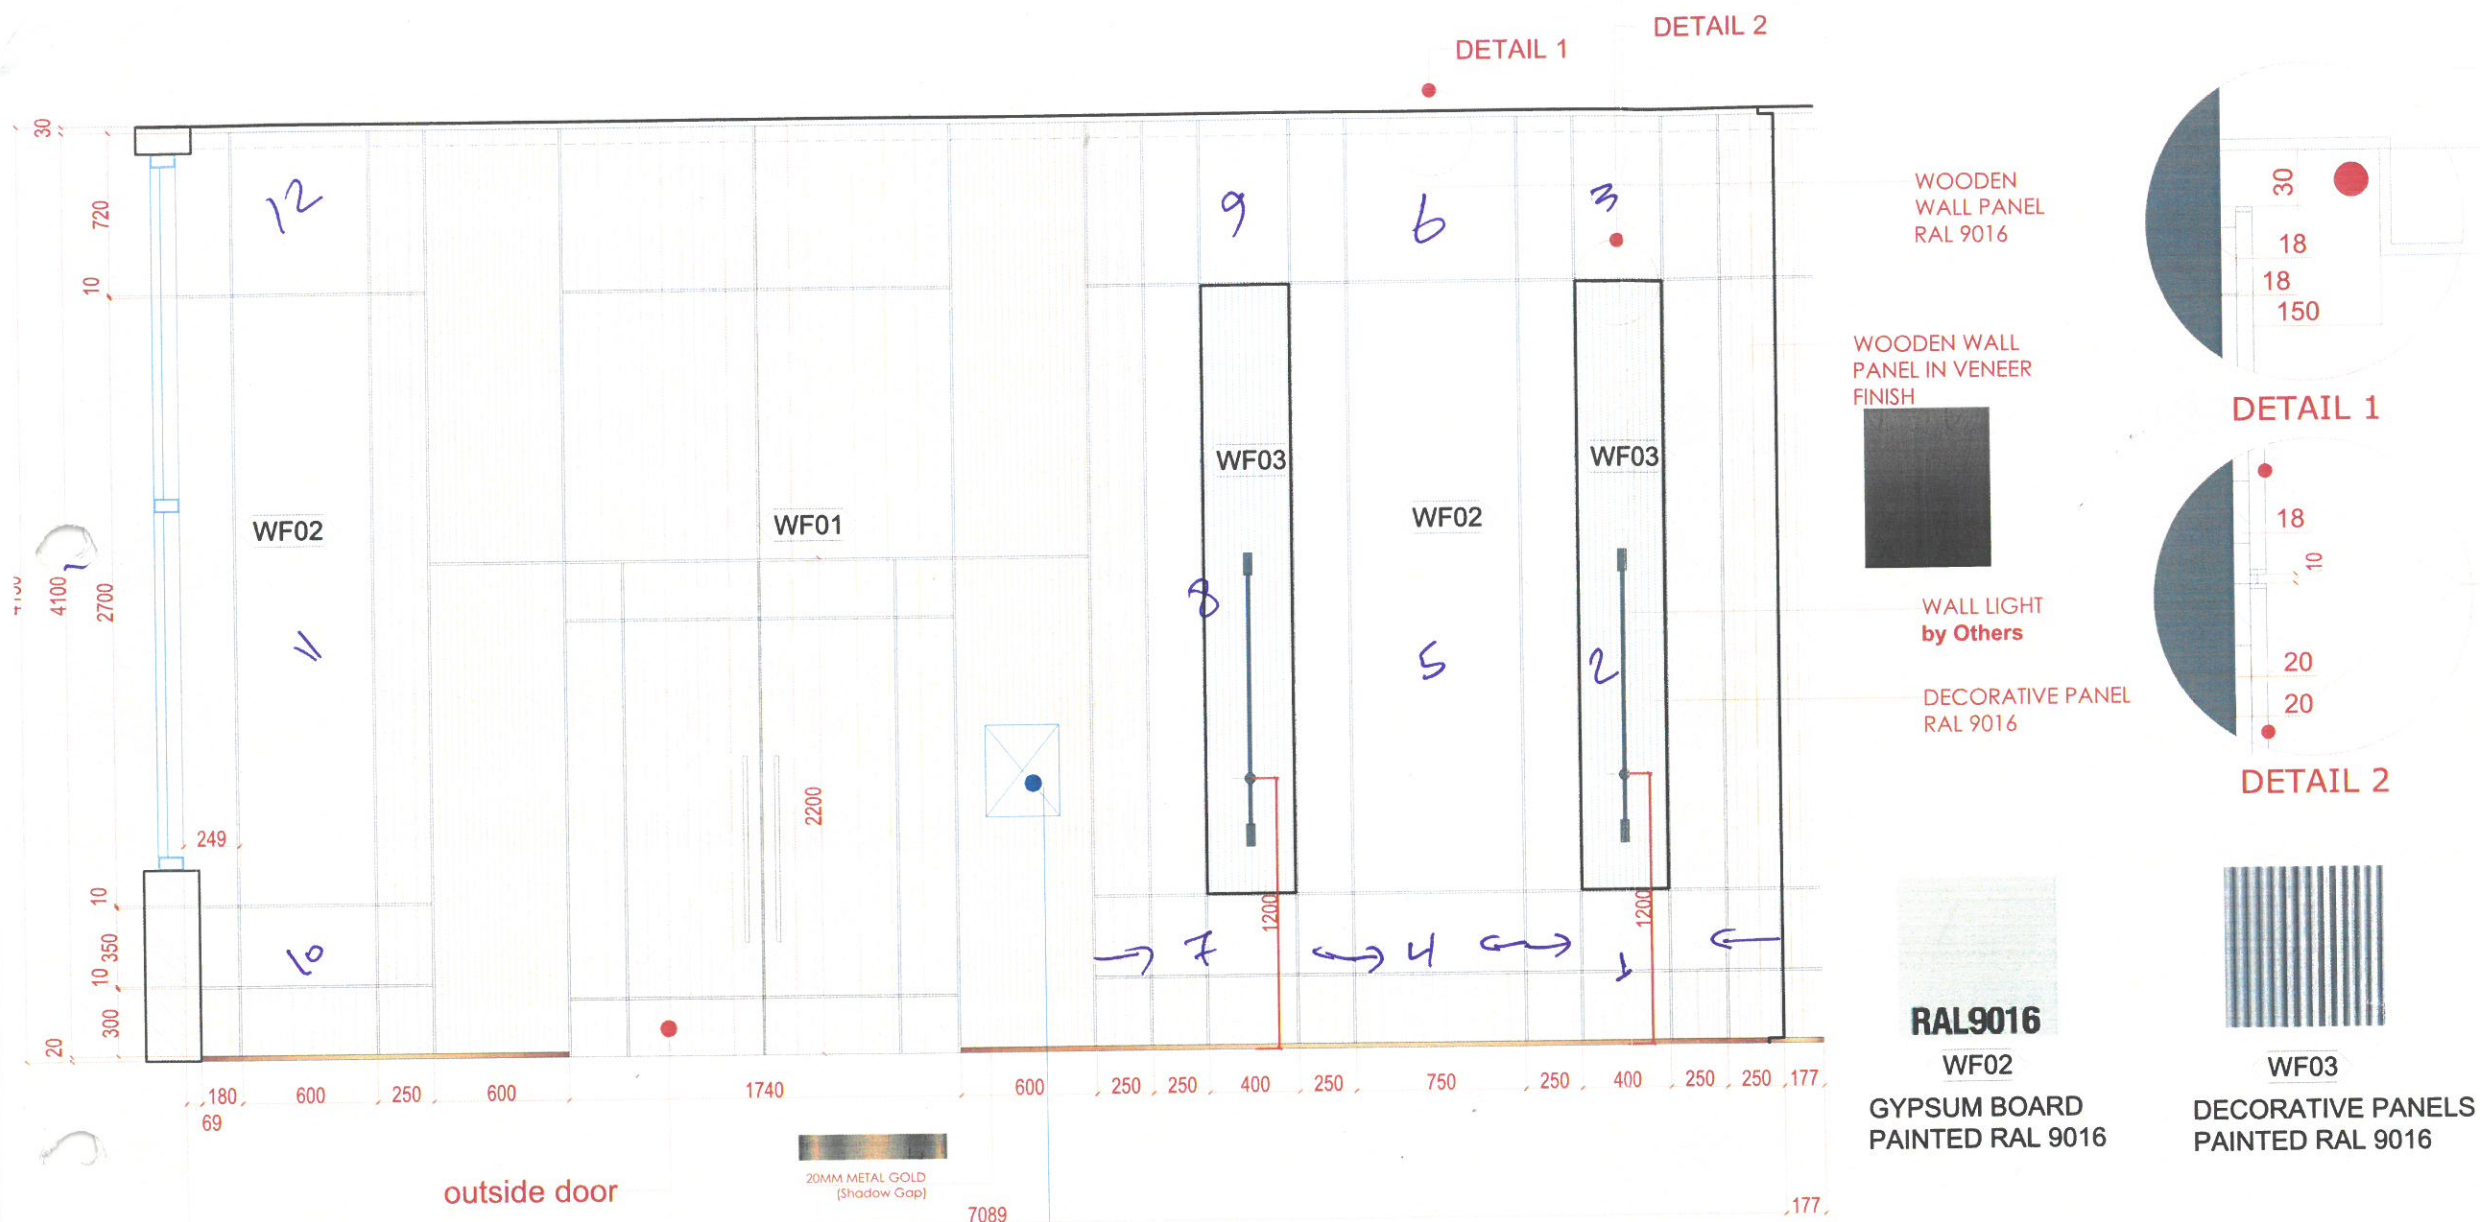

ELEVATION-1 details

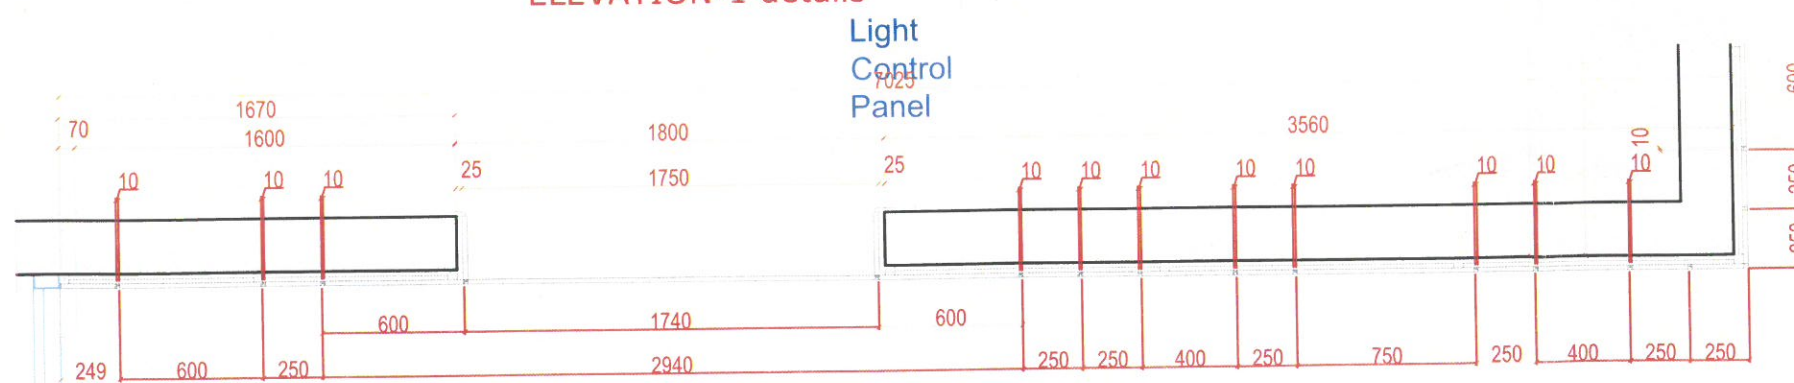

Floor Plan Details