

Project
SKYVIEW

Owner

Date	Description
DSD-V1-ID-3/3/2025	- REV1
DSD-V1-ID-18/4/2025	- REV2
DSD-V1-ID-5/5/2025	- REV3
DSD-V1-ID-14/5/2025	- REV4




FOR APPROVAL


Project No. : ---
Scale : N/A
Drawn by : OBJ
Checked : OBJ
Cad File : CAD_FILE

Sheet title
**WOODEN WALL CLADDING
Plan, and Elevation-7**

Dwg No. No.
WS-DS-SD-SV-001 SHEET 4

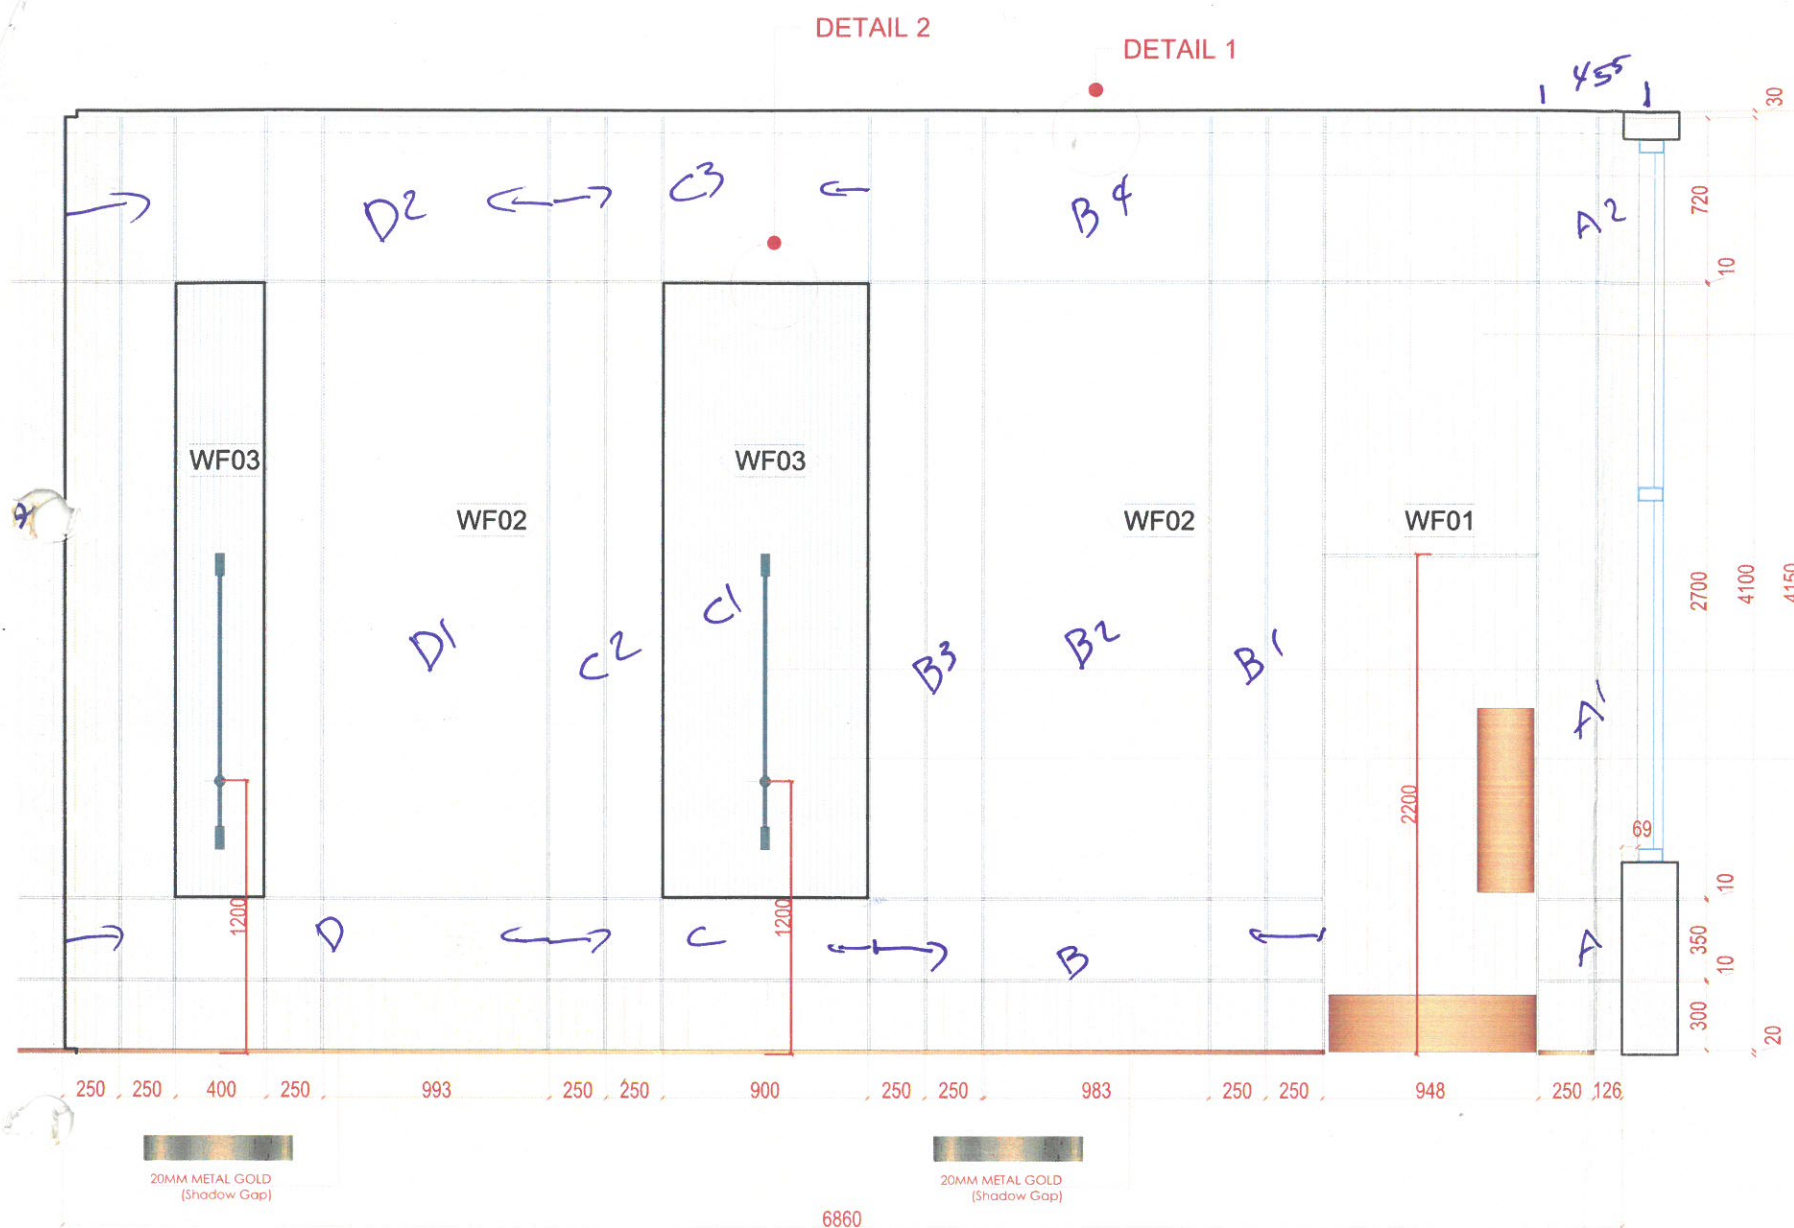

FRONT ELEVATION-7 details

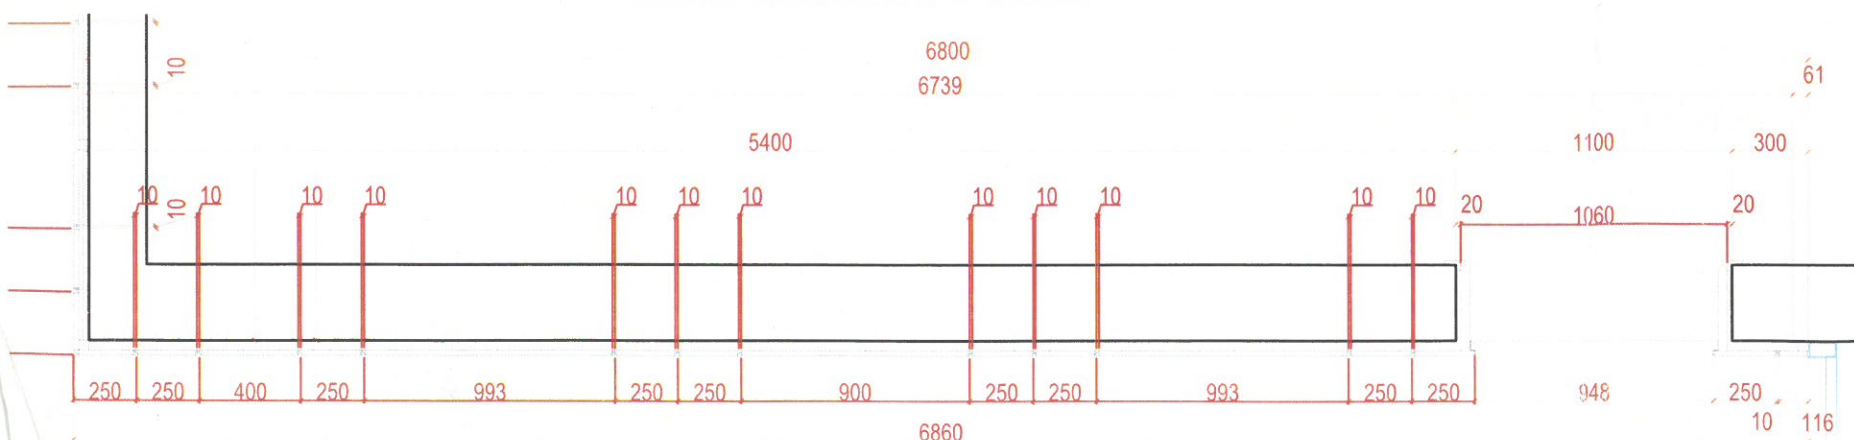

Floor Plan Details

WOODEN WALL PANEL
RAL 9016

WOODEN WALL PANEL IN VENEER
FINISH AND

HIDDEN DOOR WITH CONCEAL
HINGES


WALL LIGHT
by Others

DECORATIVE PANEL
RAL 9016

RAL9016


WF02
GYPSUM BOARD
PAINTED RAL 9016

DETAIL 1

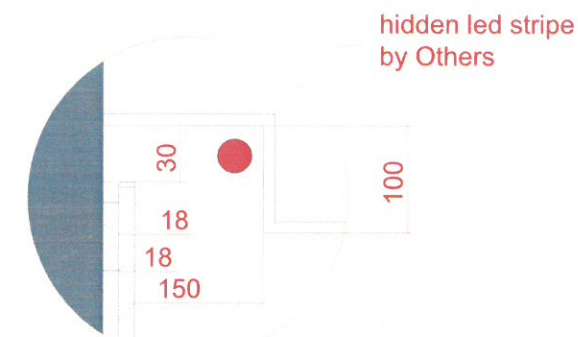

hidden led stripe
by Others

DETAIL 2

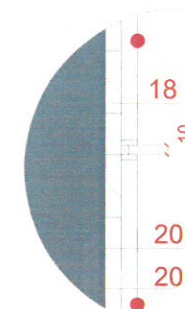

wall panels



WF03
DECORATIVE PANELS
PAINTED RAL 9016