


**FOR APPROVAL**

Project No. : —  
Scale : N/A  
Drawn by : OBJ  
Checked : OBJ  
Cad File : CAD\_FILE

Sheet title  
**GROUND FLOOR  
MAI SHAYI CAFE  
MAIN ENTRANCE TOILET DOOR  
WITH WOODEN PANEL AND INDIRECT LIGHT**  
Floor Plan / Elevation / Sections

Dwg No.	No.
WS-DS-SD-MS-001	SHEET 1

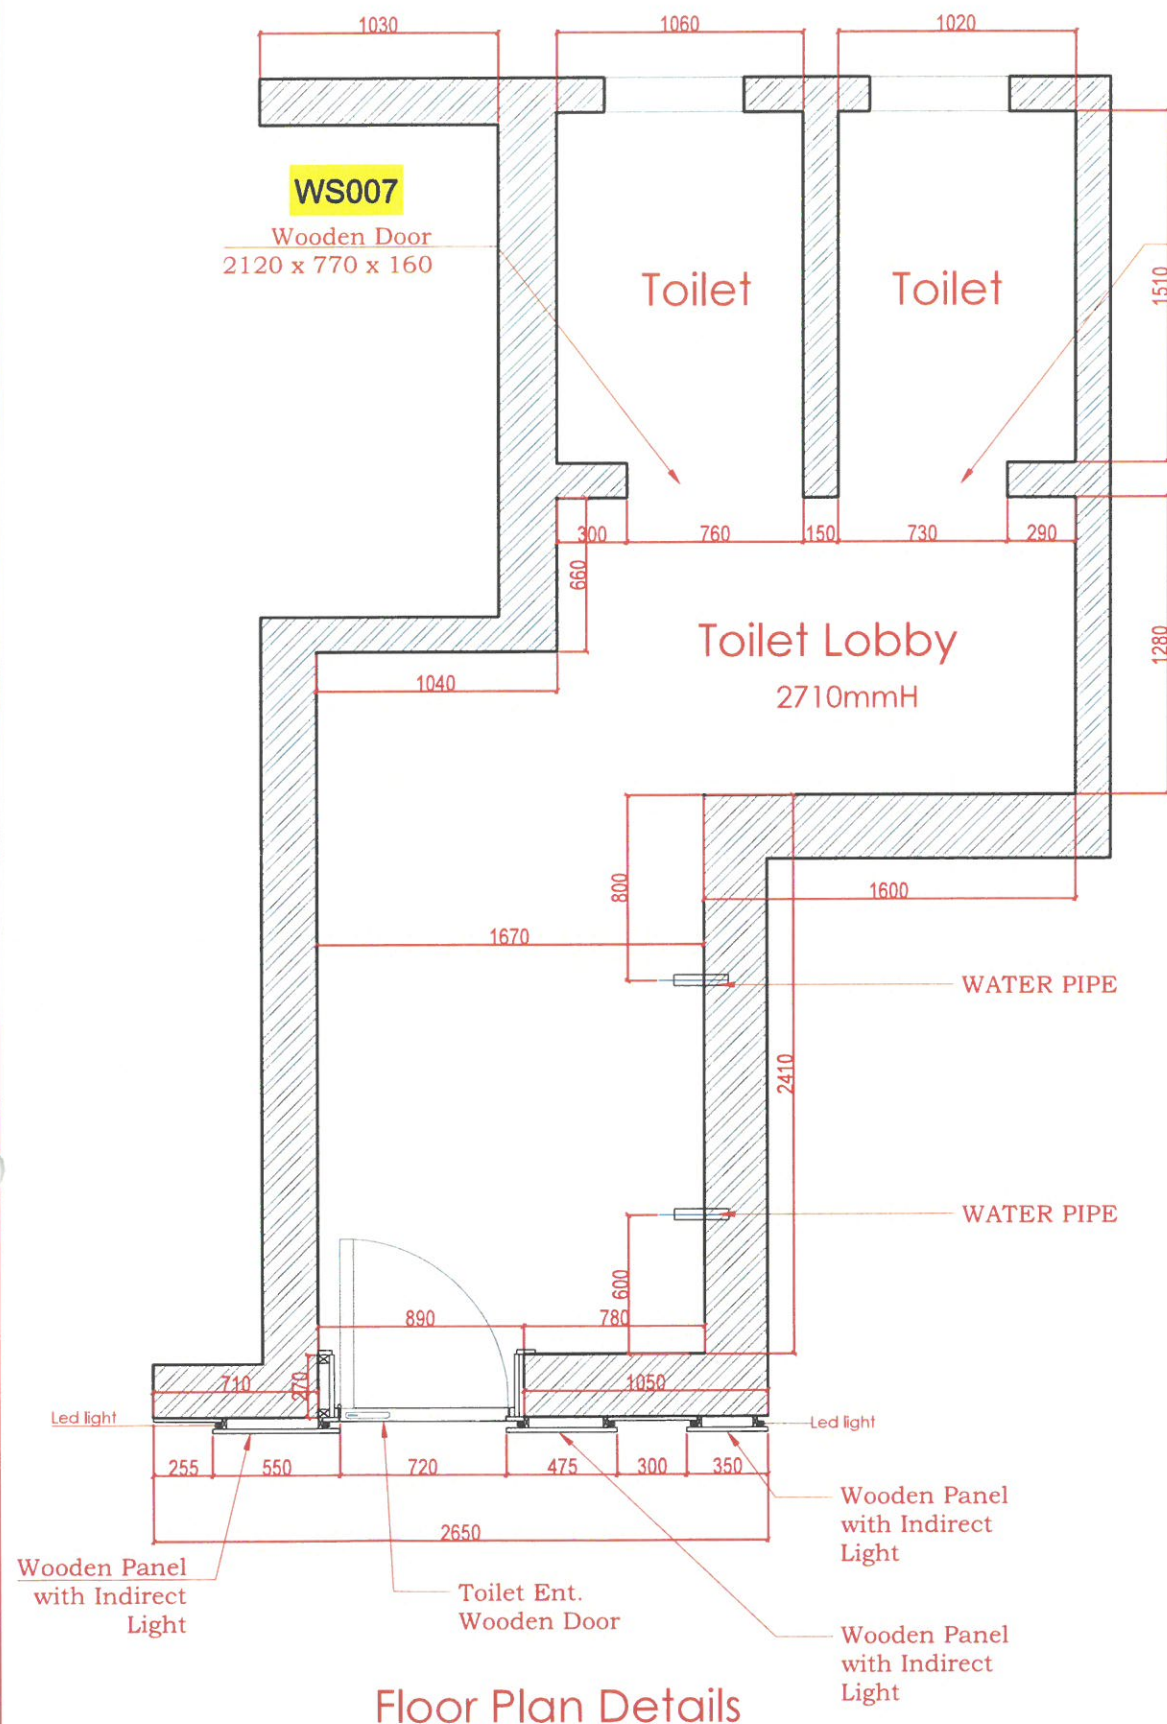


**Floor Plan Details**


**WS007**  
Wooden Door  
2120 x 730 x 160

**RIGHT SIDE TOILET**

MAIN ENTRANCE TOILET DOOR WITH  
WOODEN PANEL WITH LIGHT BEHIND THE PANEL

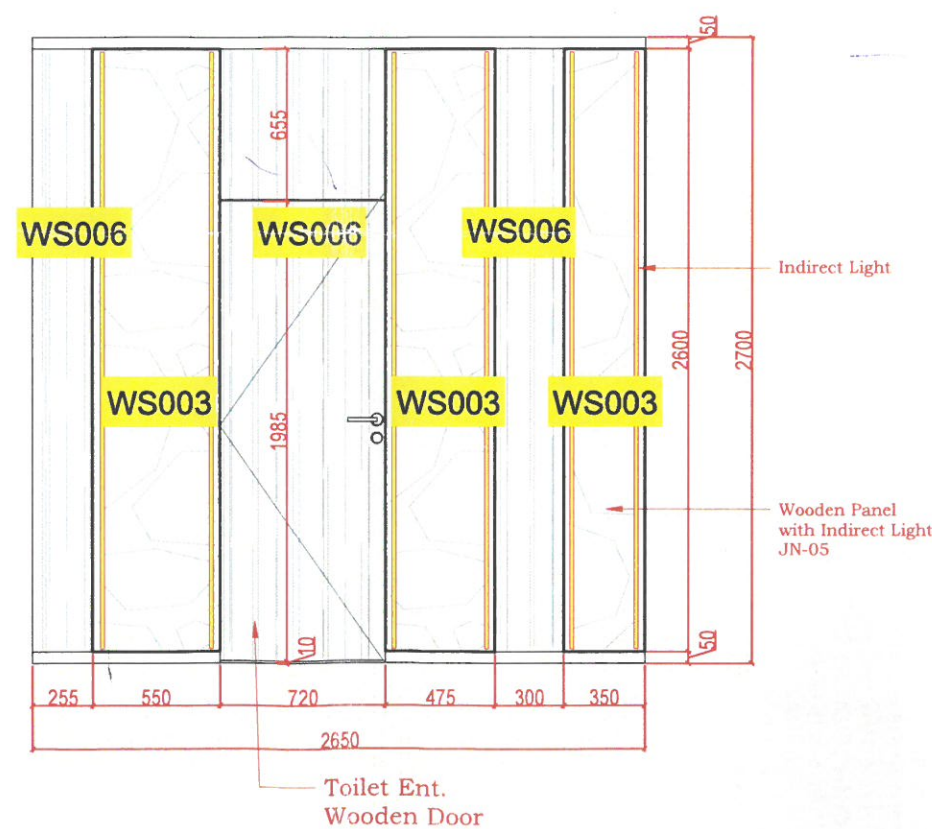

**Front Elevation Details**

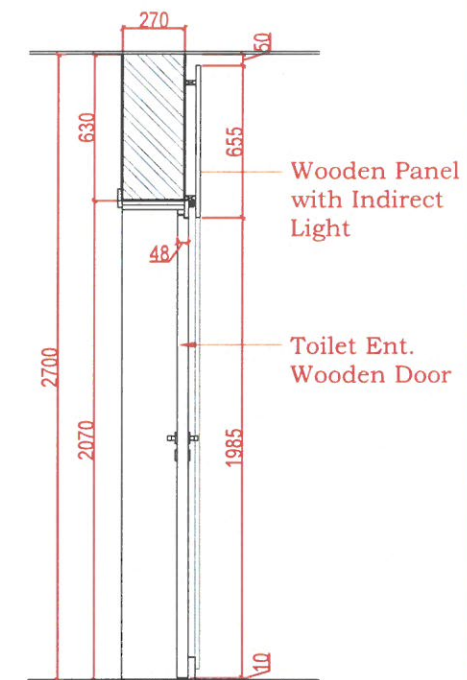


**Sectional Details**

Project  
**MAI SHAYI CAFE  
ABUJA.**


Owner  
---

Date	Description
DSD-V1-ID-30/4/2024	REV 1
DSD-V1-ID-13/6/2024	REV 2

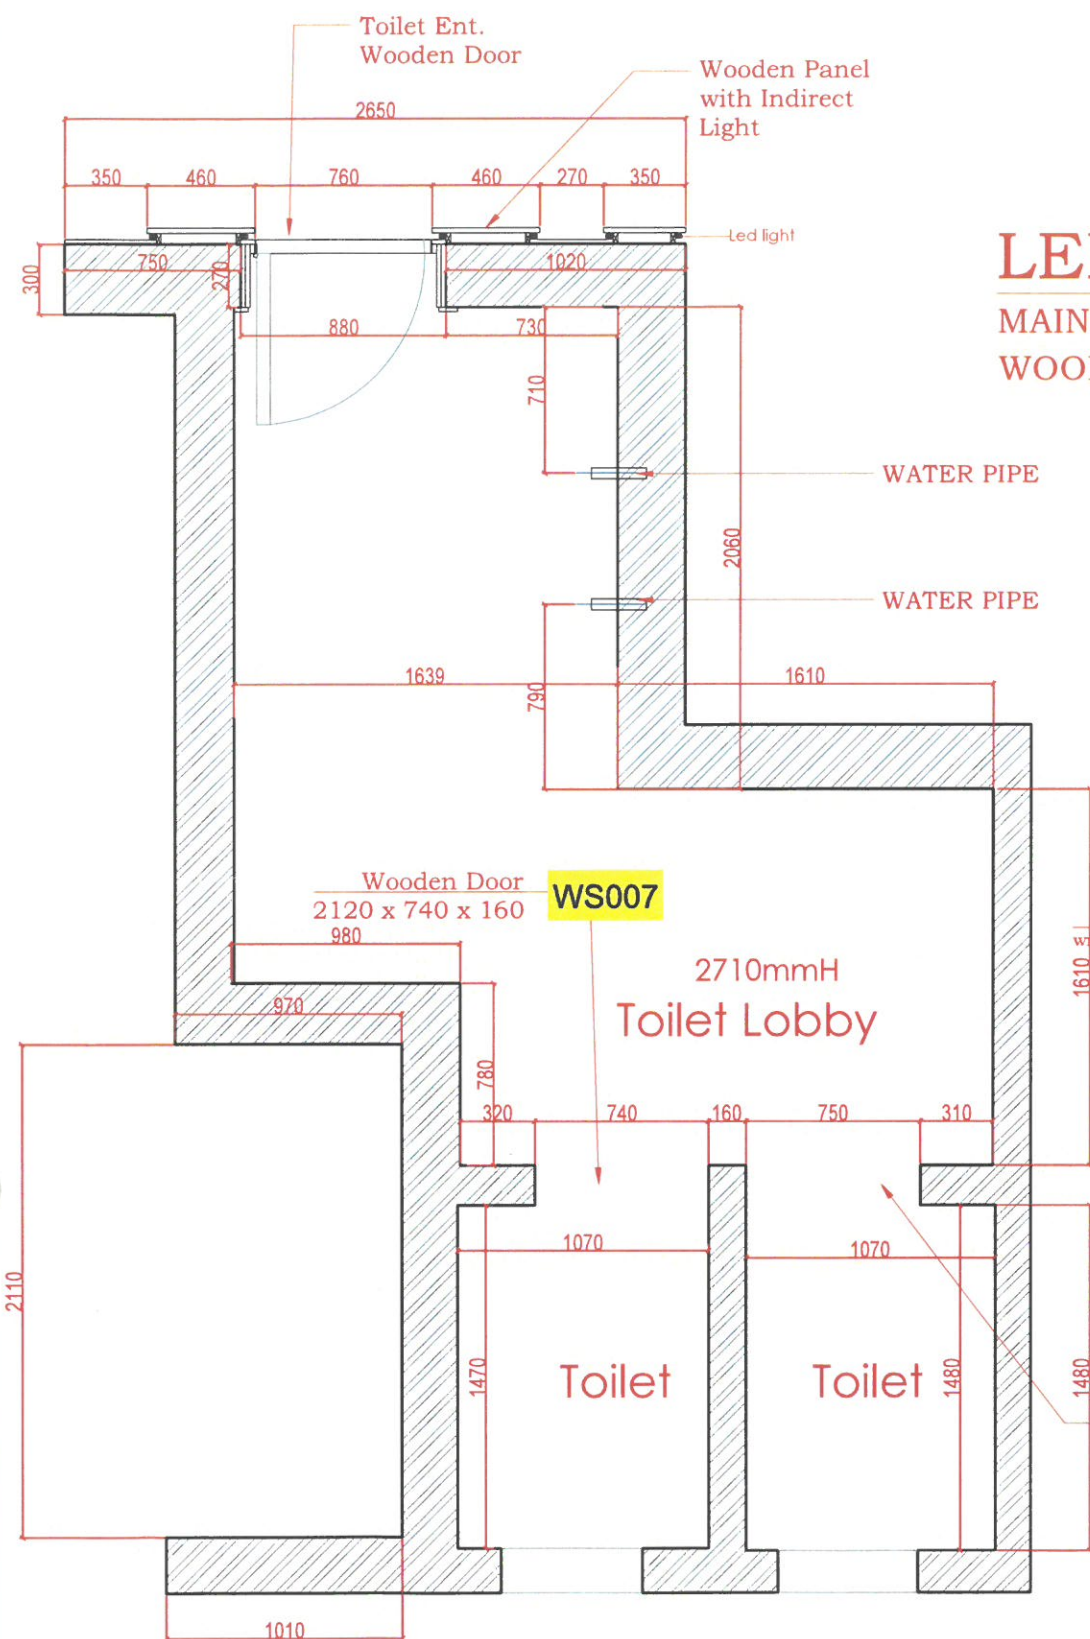


## LEFT SIDE TOILET

MAIN ENTRANCE TOILET DOOR WITH  
WOODEN PANEL WITH LIGHT BEHIND THE PANEL

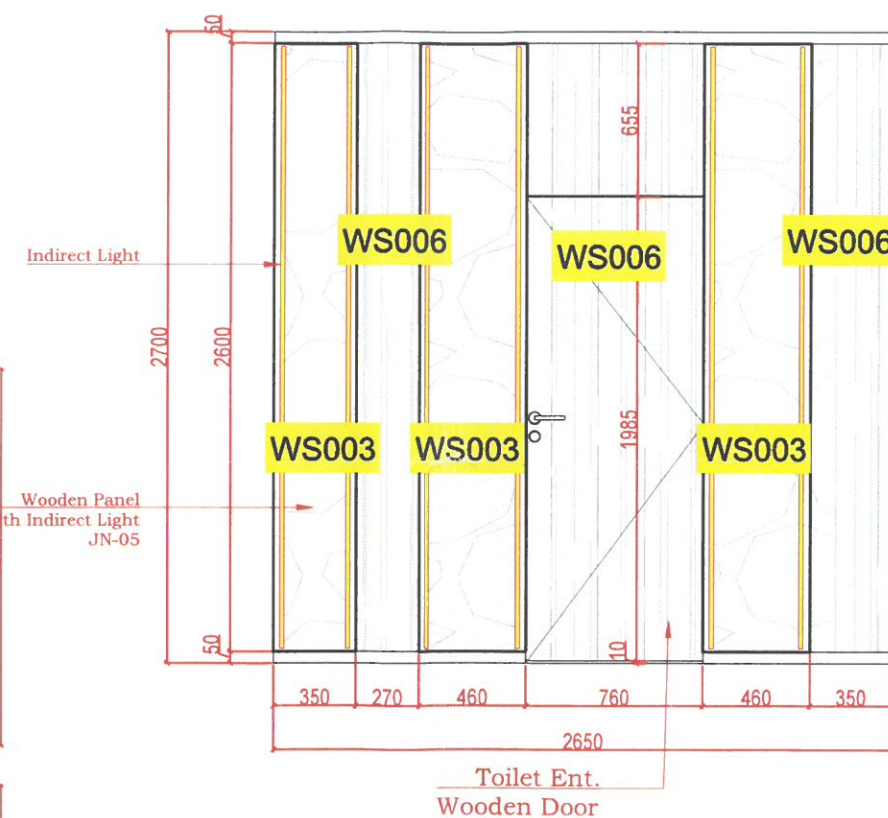

Front Elevation Details

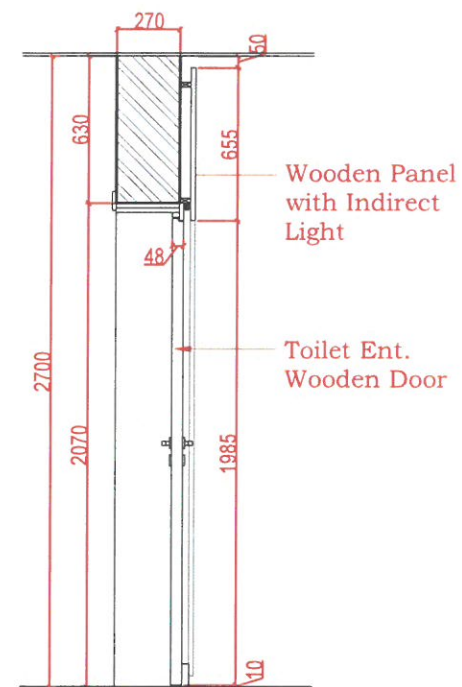

Sectional Details

**FOR APPROVAL**

Project No. : —  
Scale : N/A  
Drawn by : OBJ  
Checked : OBJ  
Cad File : CAD\_FILE

Sheet title  
GROUND FLOOR  
MAI SHAYI CAFE  
MAIN ENTRANCE TOILET DOOR  
WITH WOODEN PANEL AND SLATS  
Floor Plan / Elevation

Dwg No.	No.
WS-DS-SD-MS-001	SHEET 2