

BOARD ROOM

MEETING TABLE: JN-13

4TH Floor






www.wood-styles.com

Copyright of designs shown herein is retained by this office. Authority is required for any reproduction. © Copyright Wood-styles Ltd.

Nigeria, Lagos +234 80 9037 9888
Email: info@wood-styles.com



| | |
|---------|-----------------------------|
| Project | |
| Owner | |
| Date | Description |
| | DSD-V1-ID-17/11/2024 - REV1 |
| | DSD-V1-ID-27/11/2025 - REV2 |

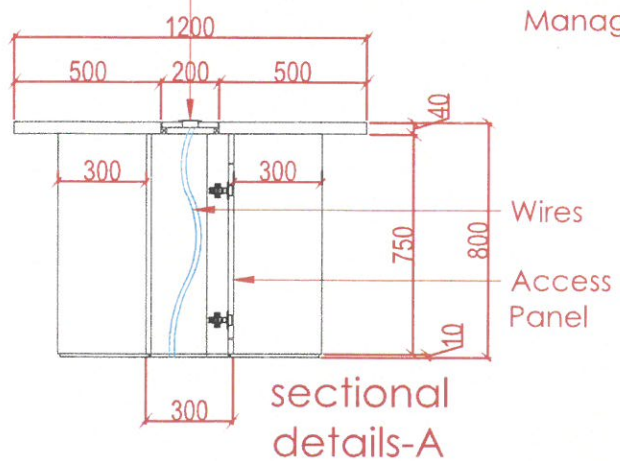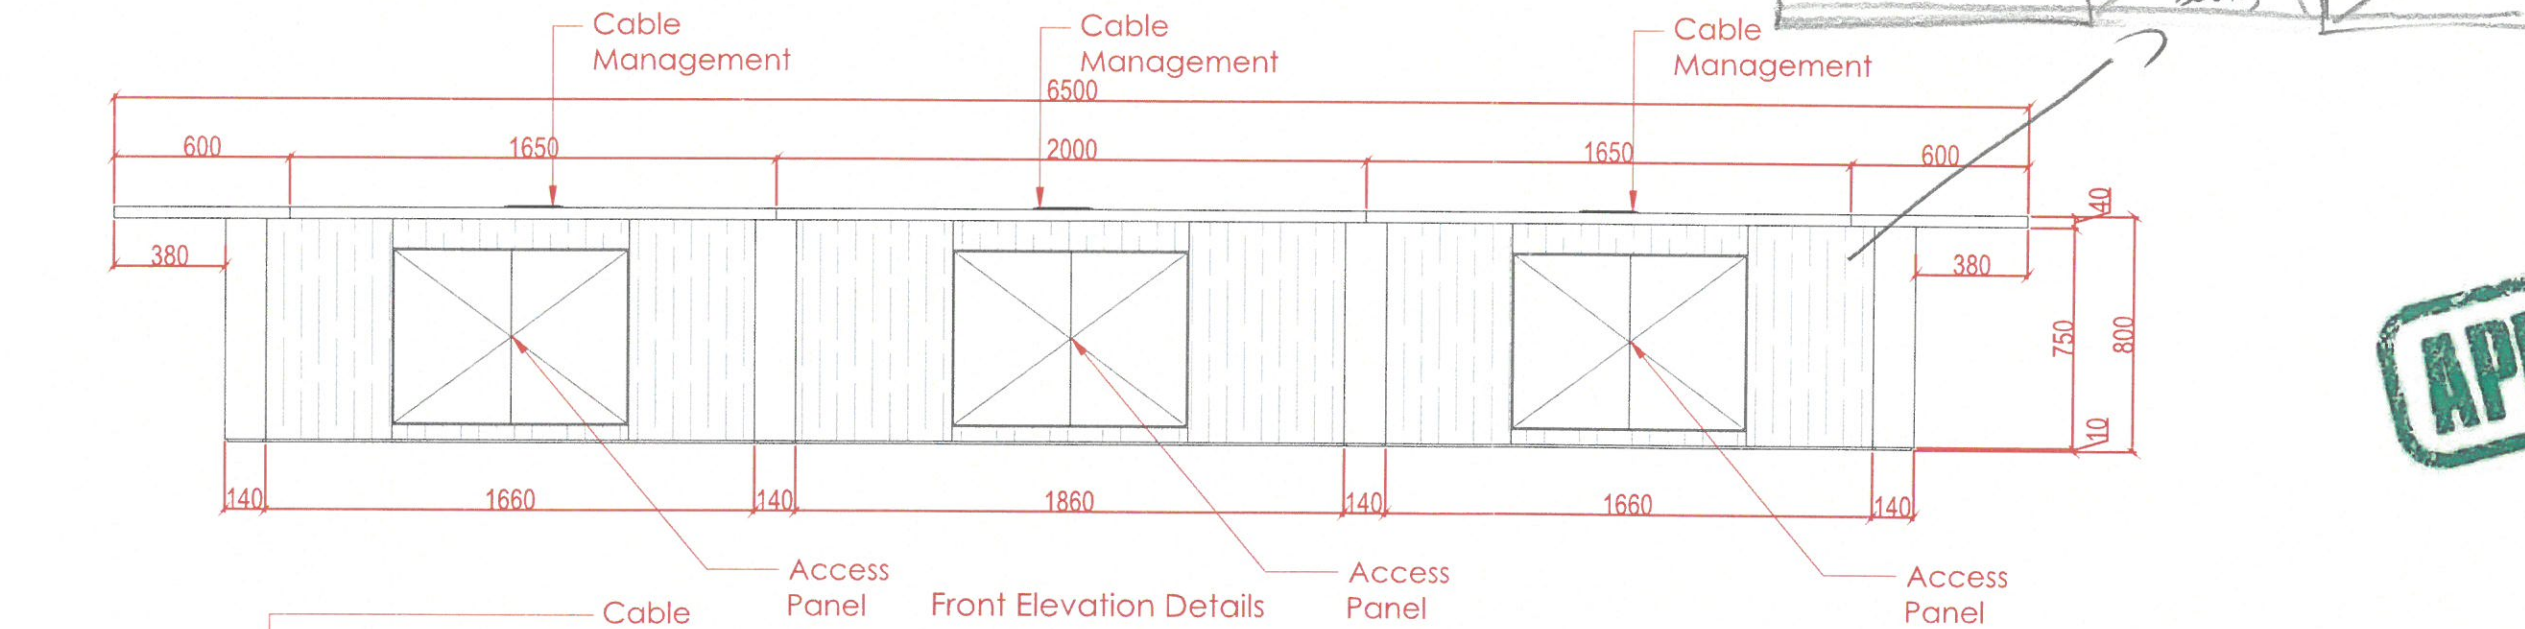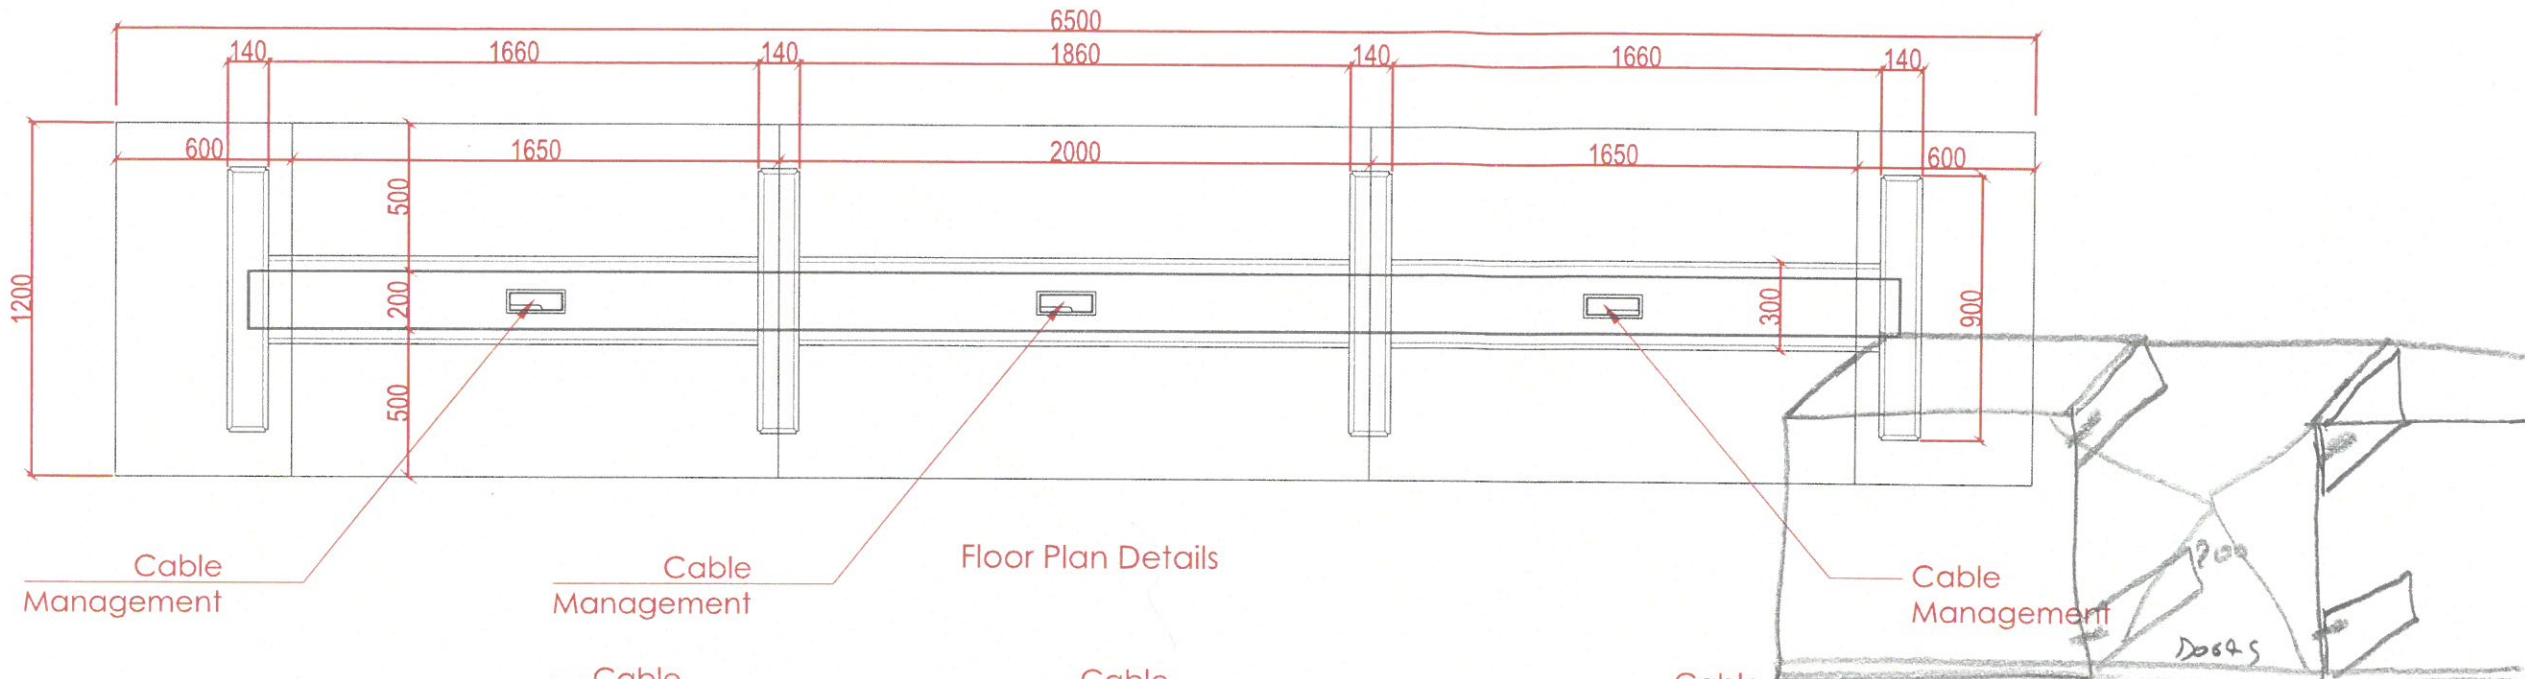

Ref. Image

*Water Smith Cable mgmt 3?? - 3 pcs
push to open for inner doors?? - 6 pcs*



FINISHES


JN-13

FOR APPROVAL

Project No. : ---
Scale : N/A
Drawn by : OBJ
Checked : OBJ
Cad File : CAD_FILE

Sheet title
4TH FLOOR BOARD ROOM MEETING TABLE
Floor Plan / Elevation / Sections


| | |
|-----------------|---------|
| Dwg No. | No. |
| WS-DS-SD-ND-027 | SHEET 2 |

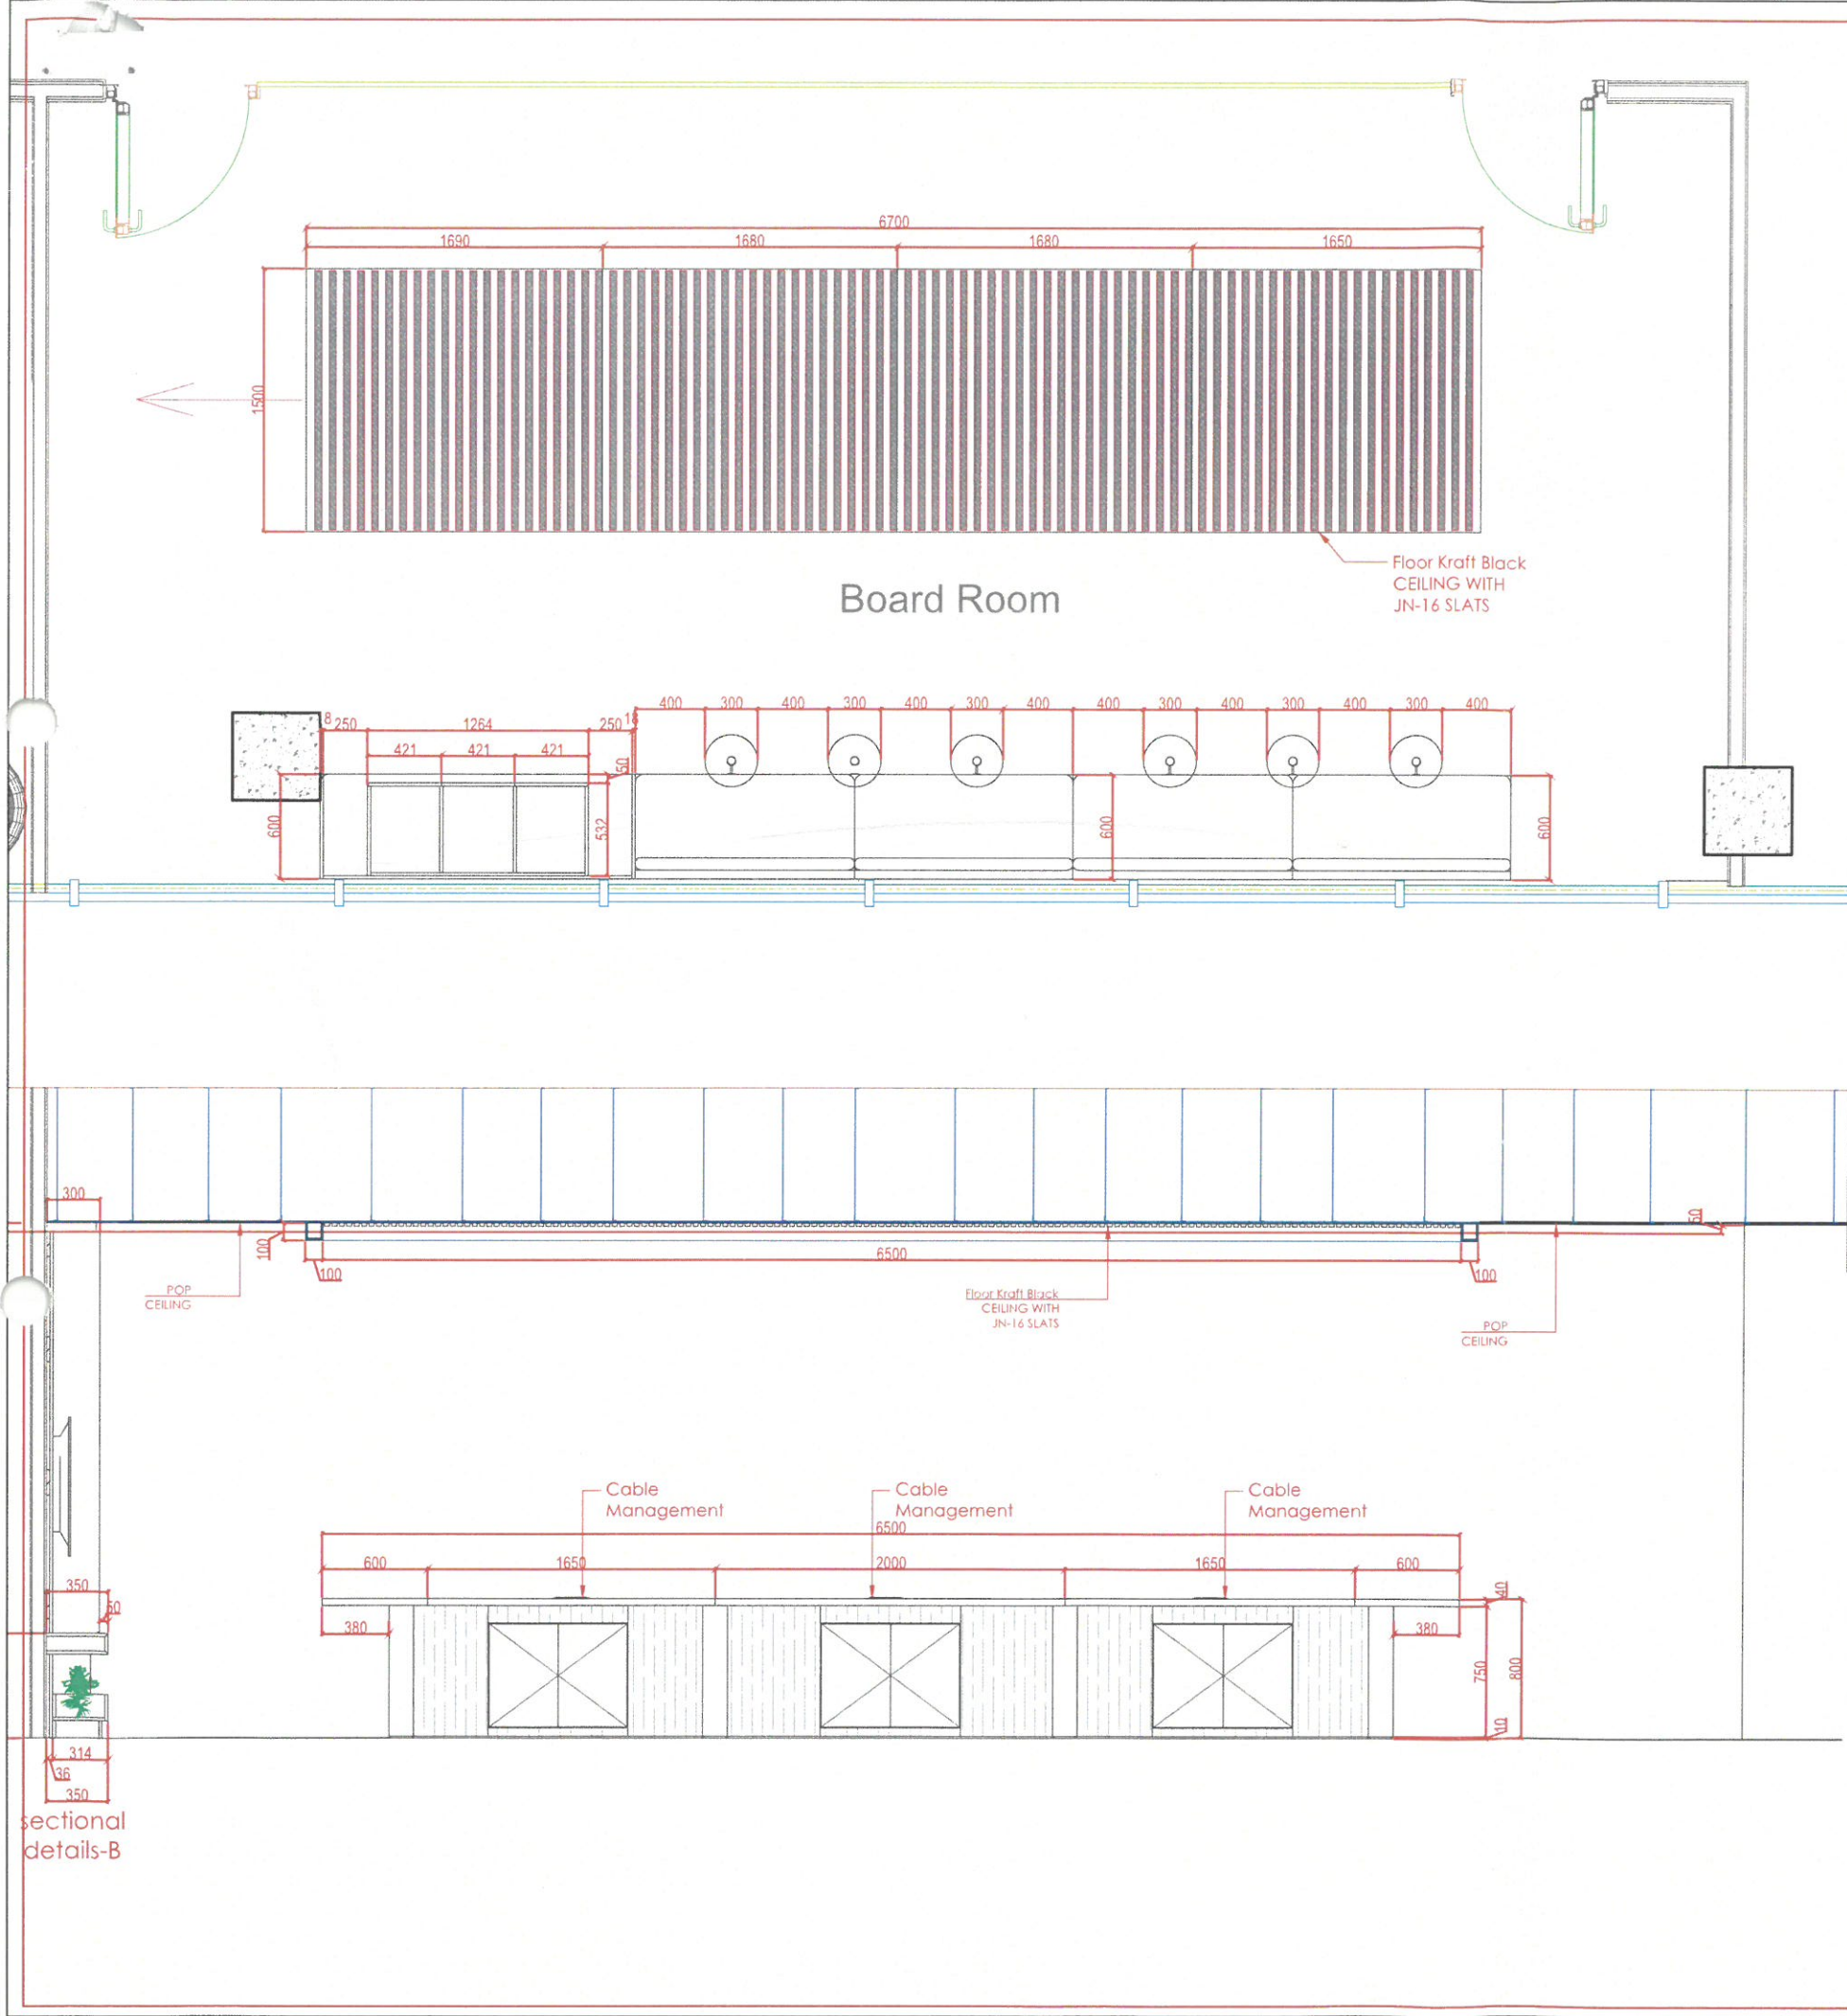

BOARD ROOM

WOODEN CEILING WITH SLATS

4TH Floor

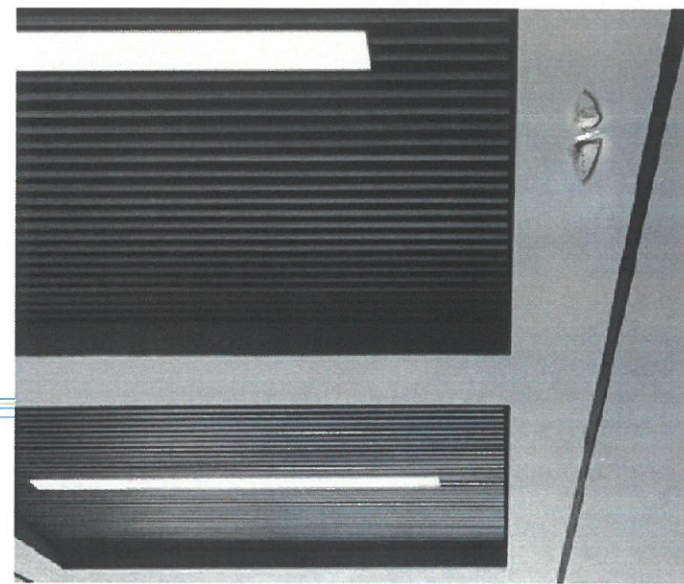

www.wood-styles.com

Copyright of designs shown herein is retained by this office. Authority is required for any reproduction. © Copyright Wood-styles Ltd.

Nigeria, Lagos +234 80 9037 9888
Email: info@wood-styles.com



Project
Owner

Date Description
DSD-V1-ID-17/11/2024 - REV1
DSD-V1-ID-27/11/2025 - REV2



| FINISHES | |
|-----------------------|--|
| JN-03 STARWOOD 905 | |
| JN-10 | |

FOR APPROVAL


Project No. : ---
Scale : N/A
Drawn by : OBJ
Checked : OBJ
Cad File : CAD_FILE

Sheet title
4TH FLOOR
BOARD ROOM
WOODEN CEILING WITH SLATS
Floor Plan / Elevation /Sections

Dwg No. No.
WS-DS-SD-ND-027 SHEET 6

BOARD ROOM

4TH Floor

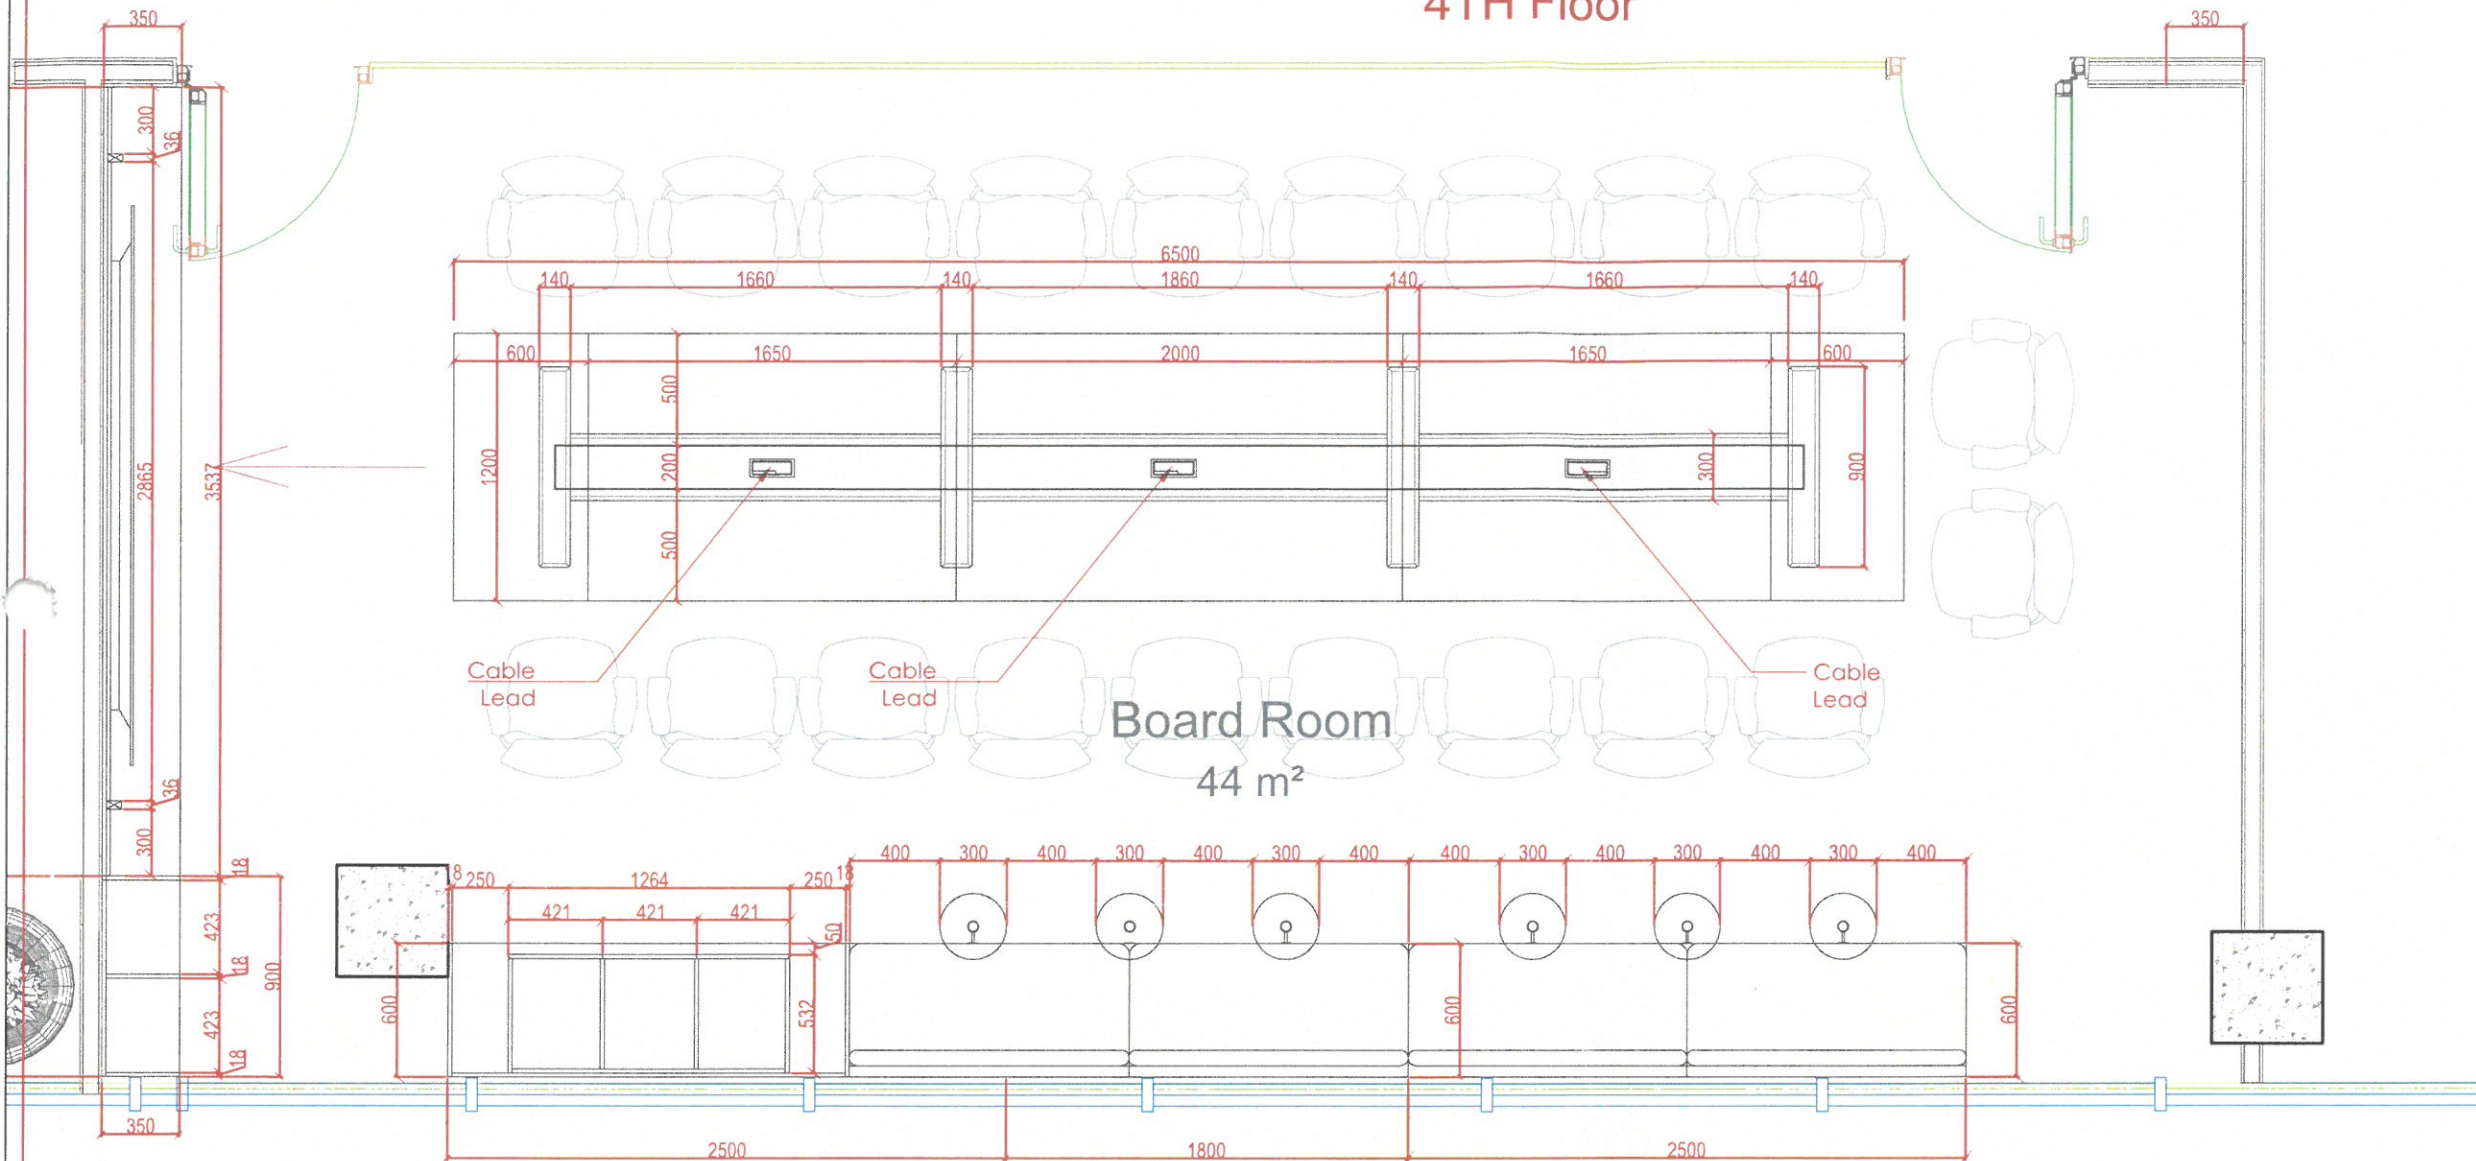

www.wood-styles.com

Copyright of designs shown herein is retained by this office. Authority is required for any reproduction. © Copyright Wood-styles Ltd.

Nigeria, Lagos +234 80 9037 9888
Email: info@wood-styles.com

Project



Owner

Date Description
DSD-V1-ID-17/11/2024 - REV1
DSD-V1-ID-27/1/2025 - REV2



Ref. Image

FINISHES

JN-13



JN-10



JN-03
STARWOOD 905



FOR APPROVAL

Project No. : ---
Scale : N/A
Drawn by : OBJ
Checked : OBJ
Cad File : CAD_FILE

Sheet title
4TH FLOOR
BOARD ROOM
FLOOR PLAN
Floor Plan / Elevation /Sections

Dwg No. No.
WS-DS-SD-ND-027 SHEET 1