
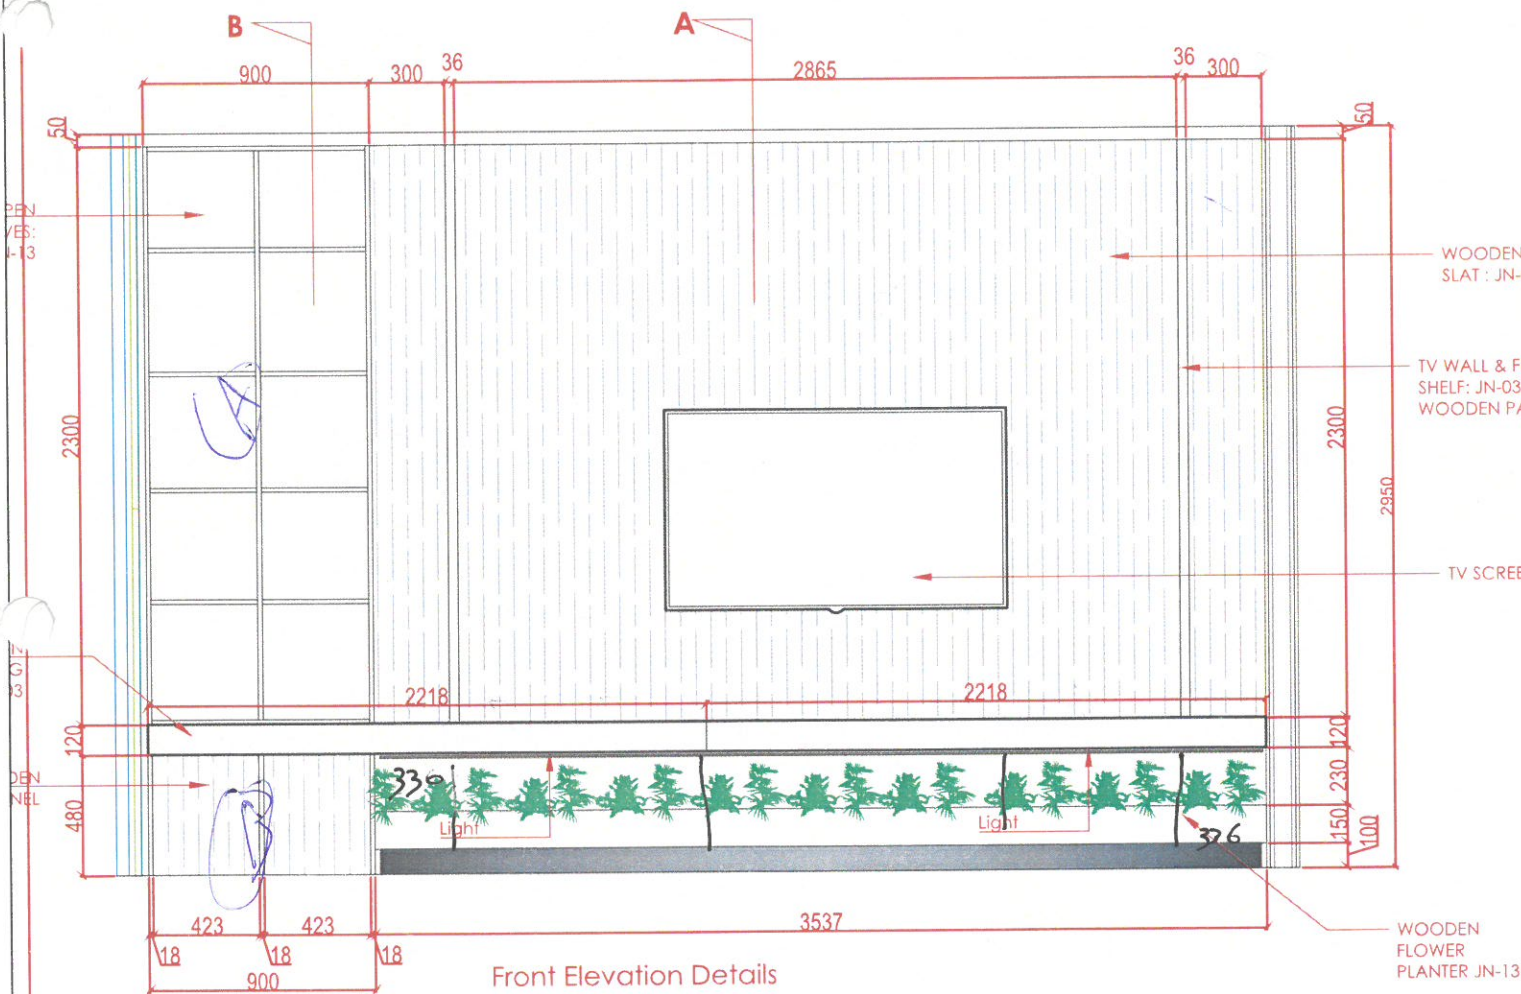


BOARD ROOM

TV SCREEN & DISPLAY WALL


4TH Floor

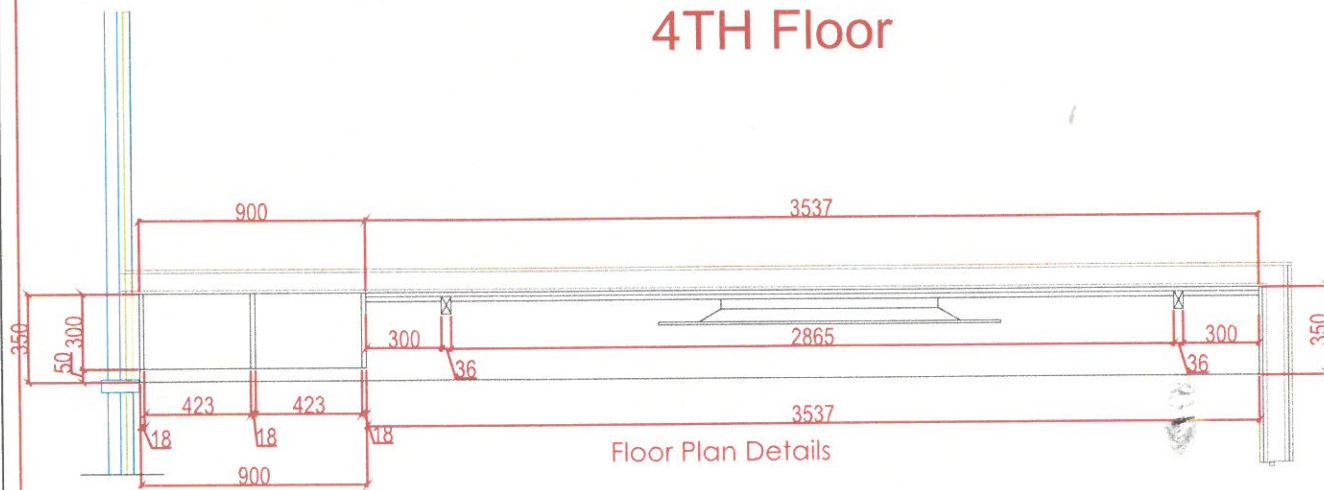

LED LIGHT
Threaded rod



Ref. Image

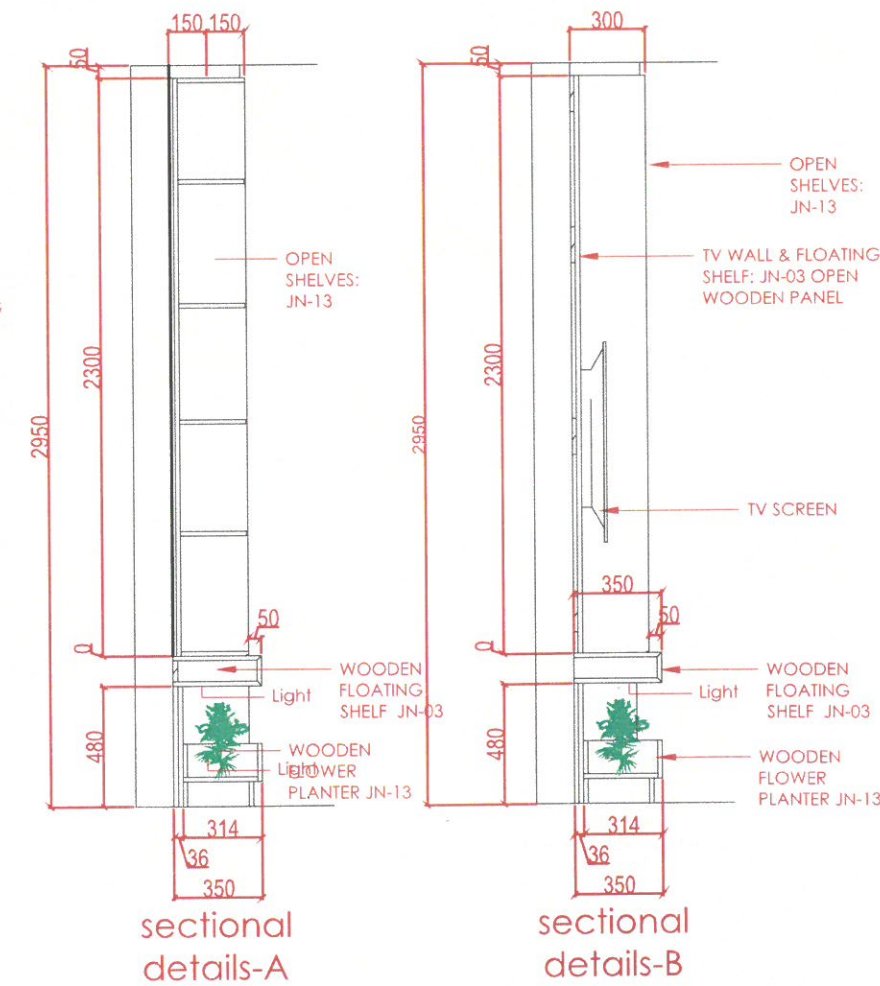

FINISHES

JN-13

JN-03
STARWOOD 905



www.wood-styles.com

Copyright of designs shown herein is retained by this office. Authority is required for any reproduction. © Copyright Wood-styles Ltd.

Nigeria, Lagos +234 80 9037 9888
Email: info@wood-styles.com



Project: ---
Owner: ---

Date	Description
DSD-V1-ID-17/11/2024	REV1
DSD-V1-ID-27/11/2025	REV2



FOR APPROVAL

Project No. : ---
Scale : N/A
Drawn by : OBJ
Checked : OBJ
Cad File : CAD_FILE

Sheet title
4TH FLOOR
BOARD ROOM
TV SCREEN & DISPLAY WALL
Floor Plan / Elevation / Sections

Dwg No.	No.
WS-DS-SD-ND-027	SHEET 3